




Proposed Ground Floor Plan  
1:100

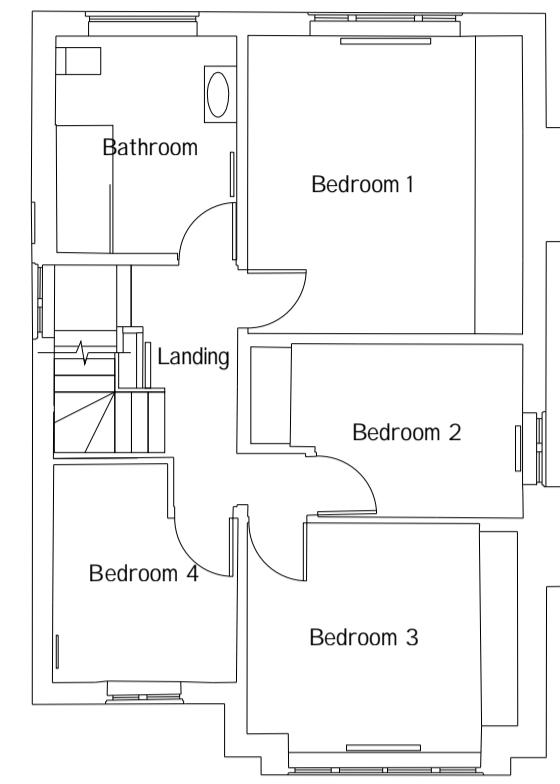

Proposed 1st Floor Plan  
1:100

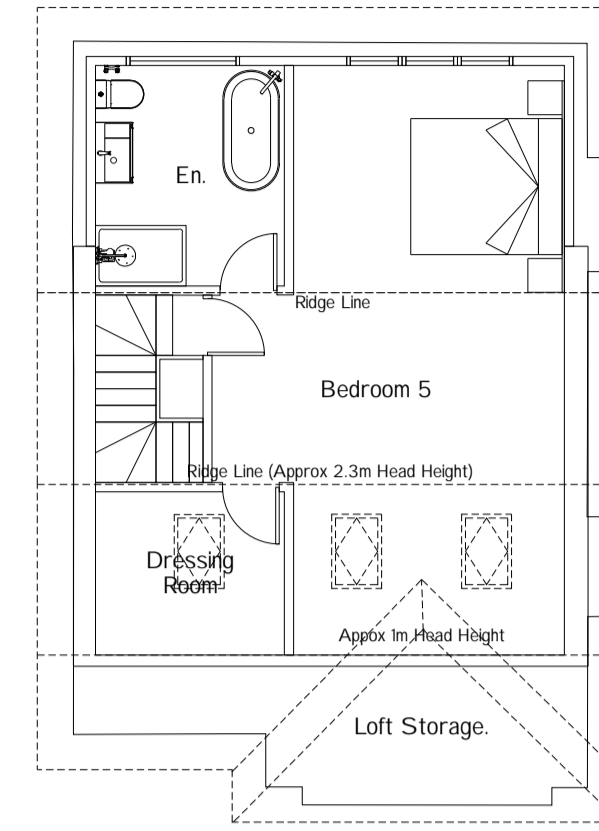

Proposed 2nd Floor Plan  
1:100

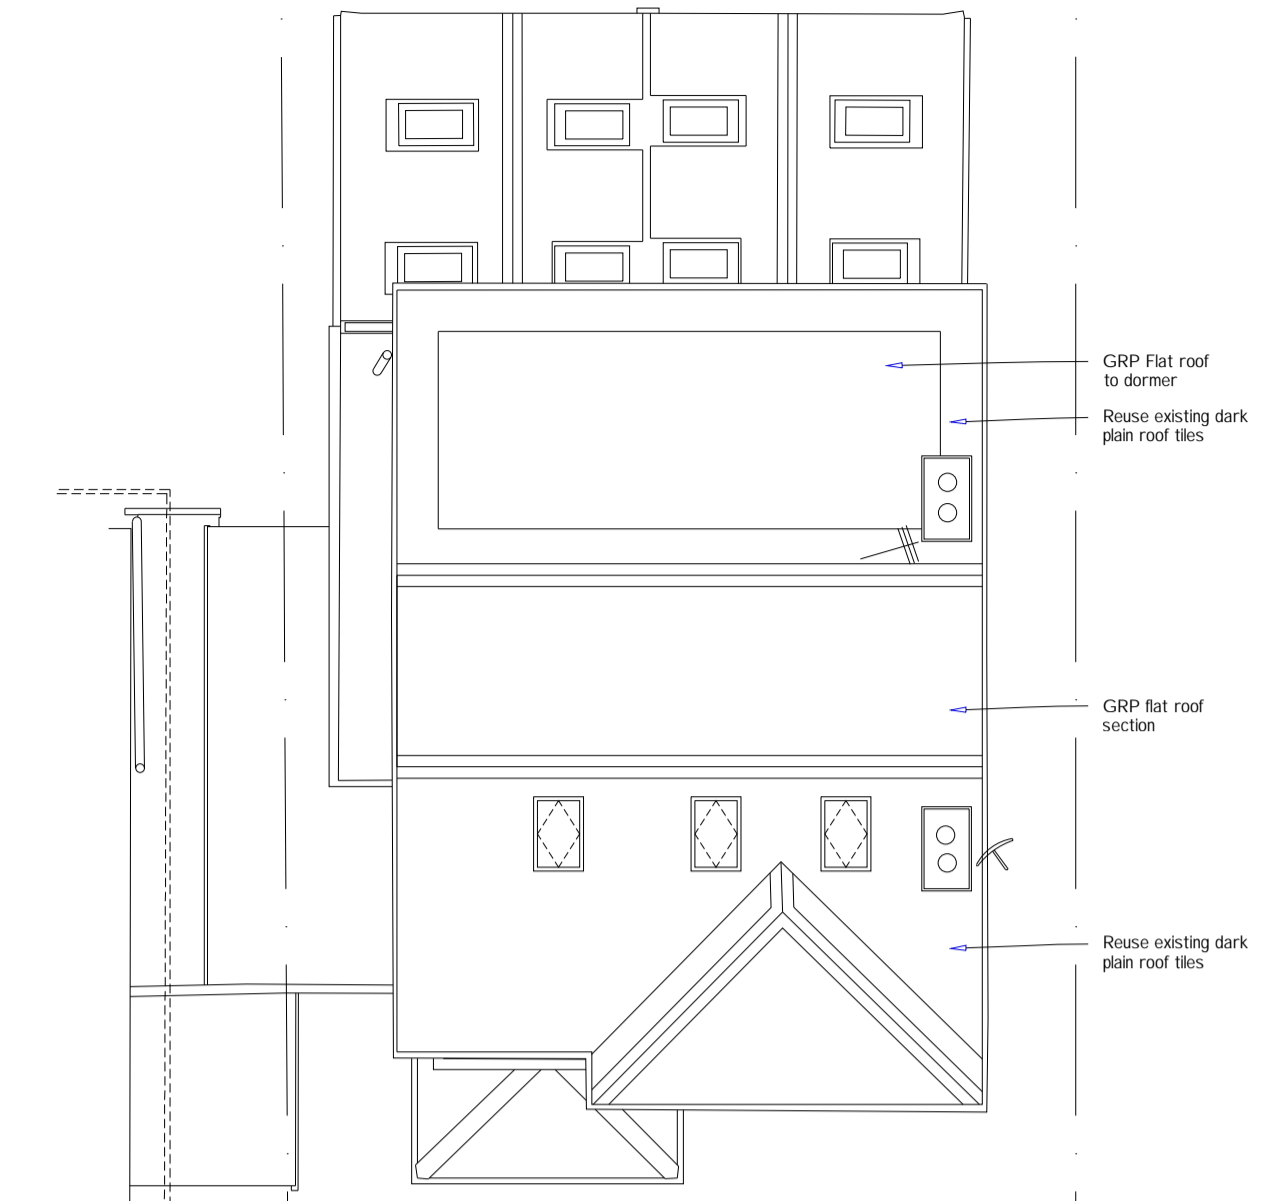


Proposed Roof Plan  
1:100



Proposed North Elevation  
1:100



Proposed South Elevation  
1:100

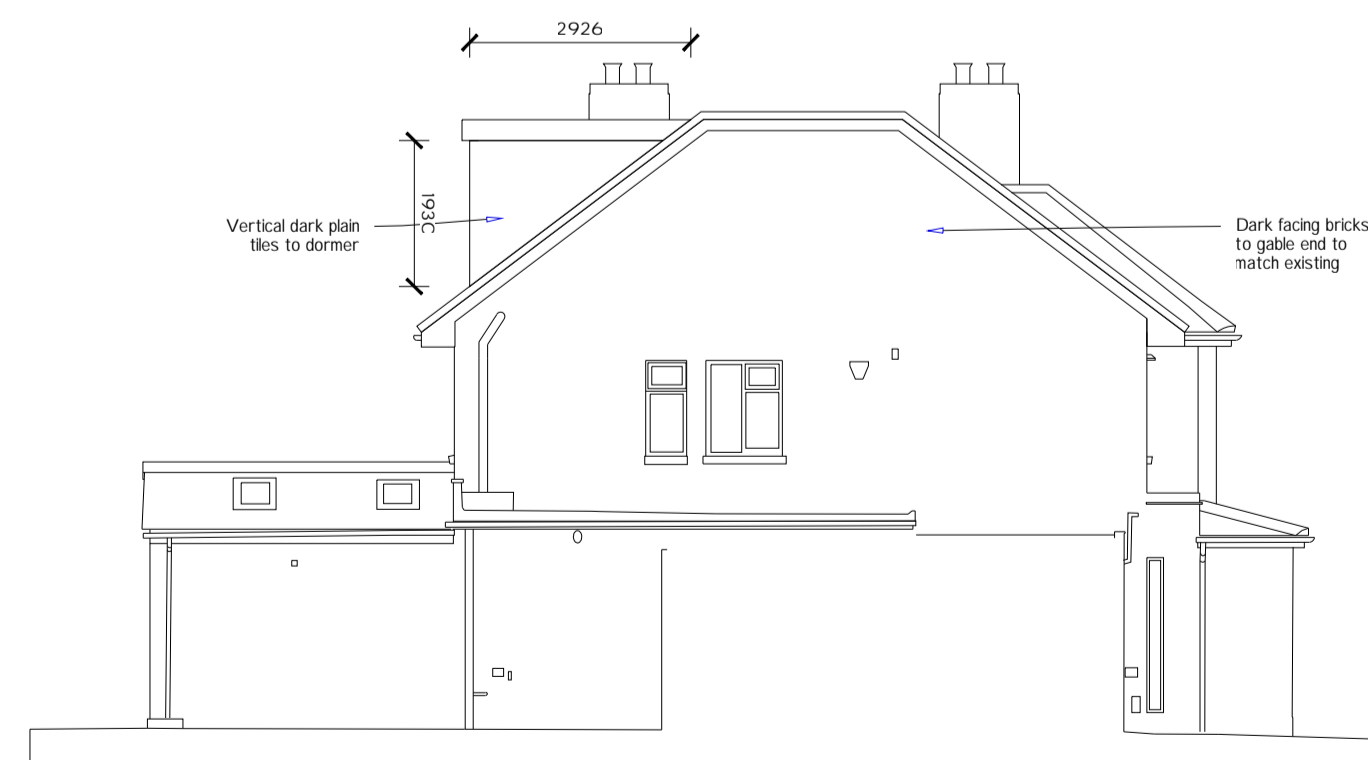

Proposed West Elevation  
1:100



Proposed East Elevation  
1:100

REV.	DESCRIPTION	DATE	NOTES

STATUS: PLANNING	CLIENT: OMAR CHOUDHRY	PROJECT TITLE: RESIDENTIAL LOFT CONVERSION
SCALE: 1:100 @ A1	DATE: March 3, 2024	LOCATION: 232 STOCKINGSTONE ROAD, LU2 7DC
DWN: HMT	DWG TITLE: PROPOSED PLANS AND ELEVATIONS	DWG NO: 1041-B5-ZZ-ZZ-DR-10002
		REV.:

