




Existing Ground Floor Plan
I/O/C

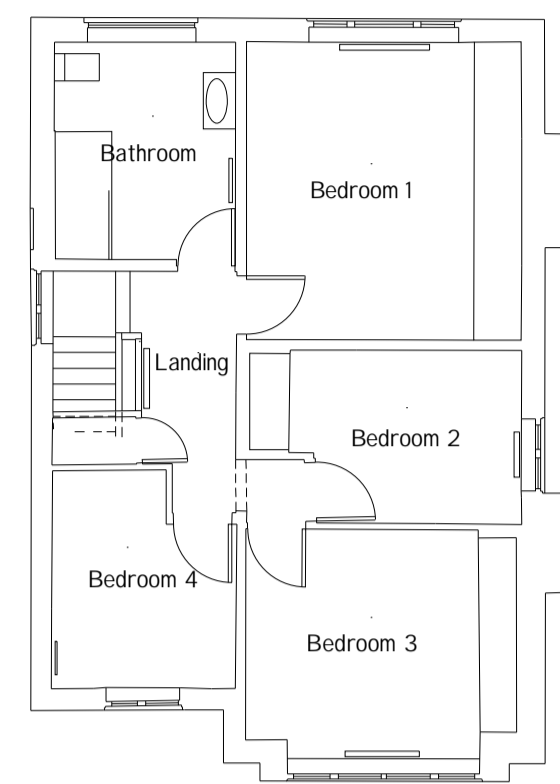


Existing 1st Floor Plan
I/O/C

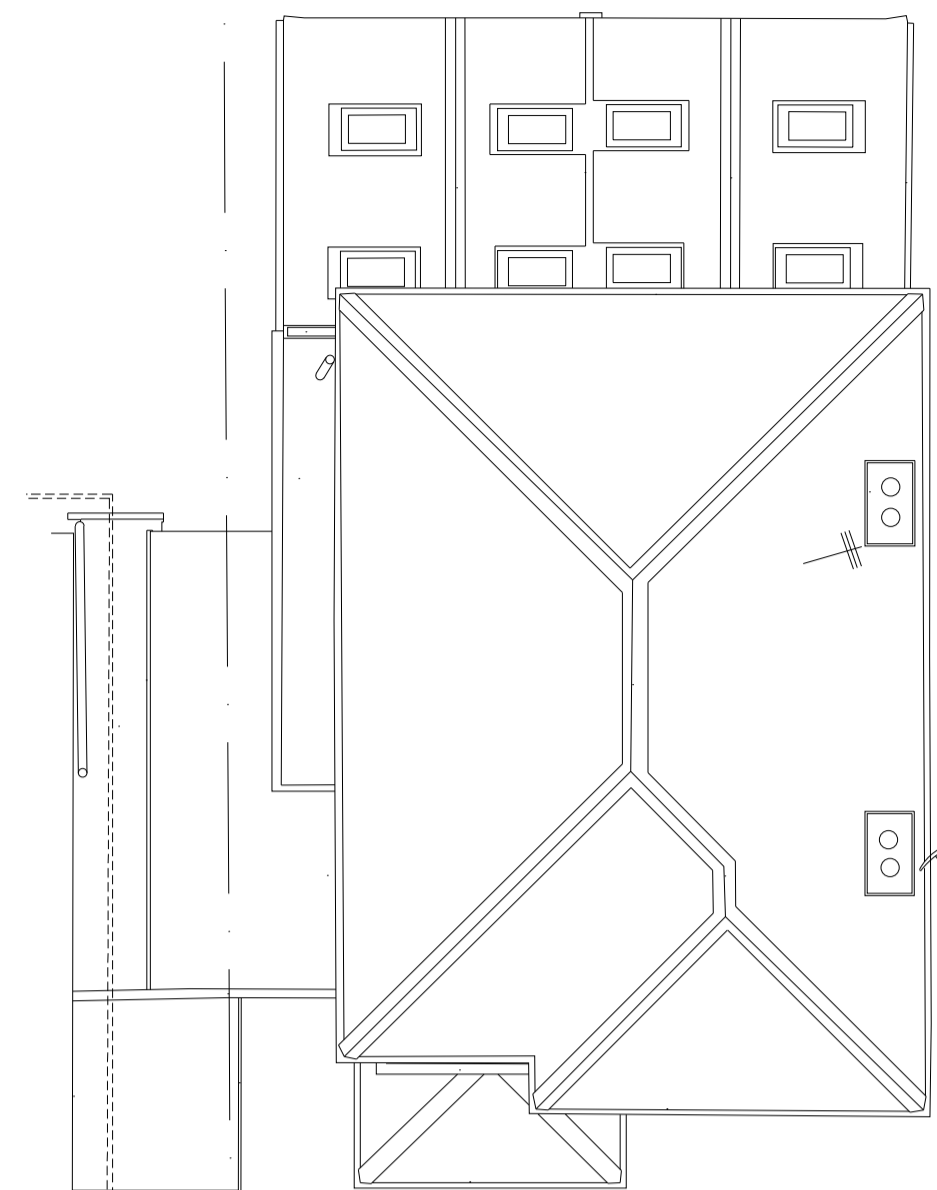


Existing Roof Plan
I/O/C

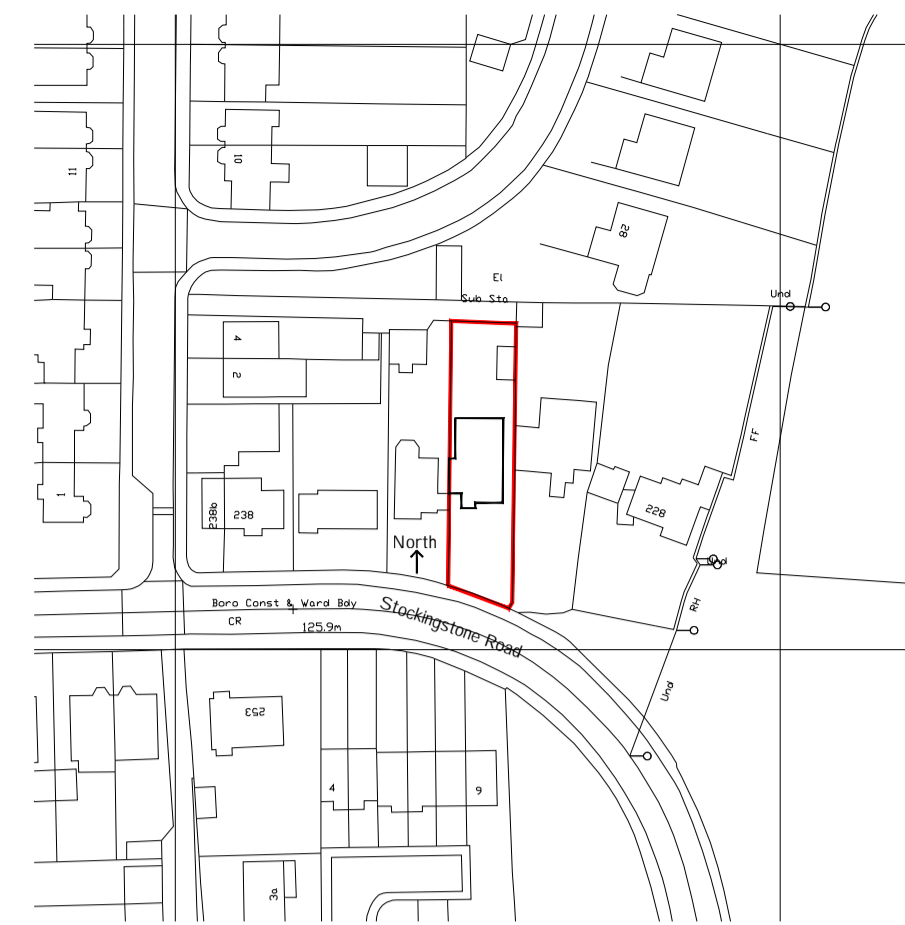

Location Plan
I/25C

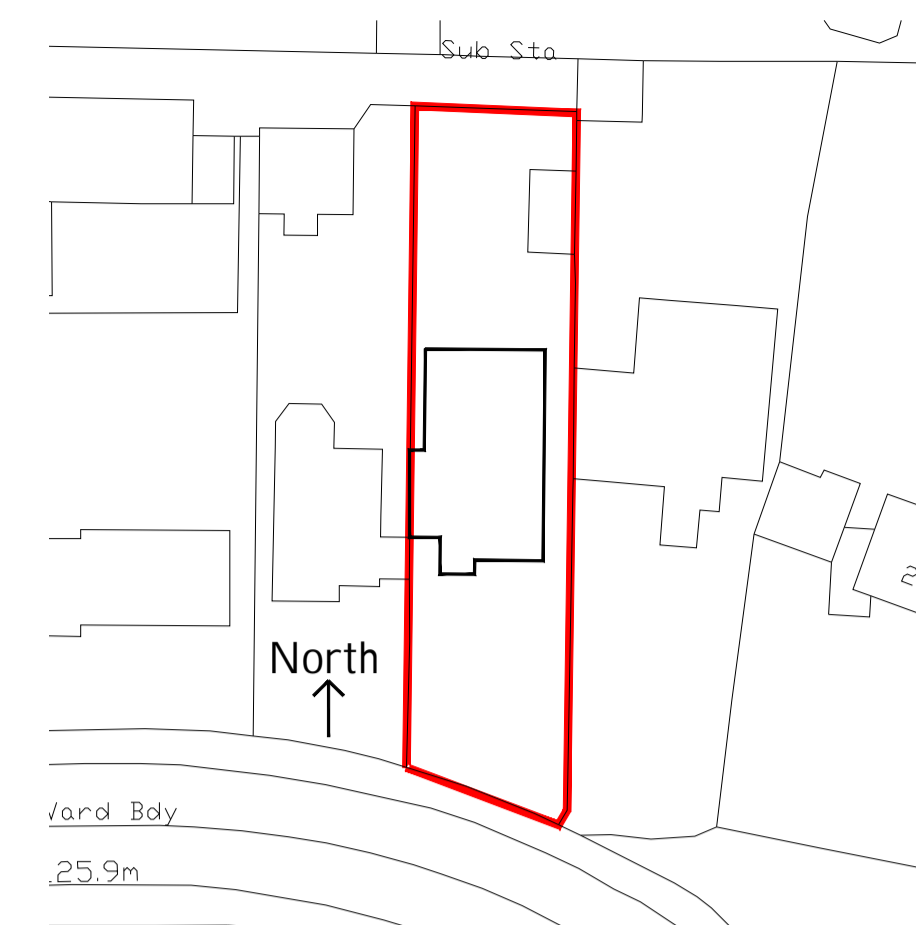

Block Plan
I/50C

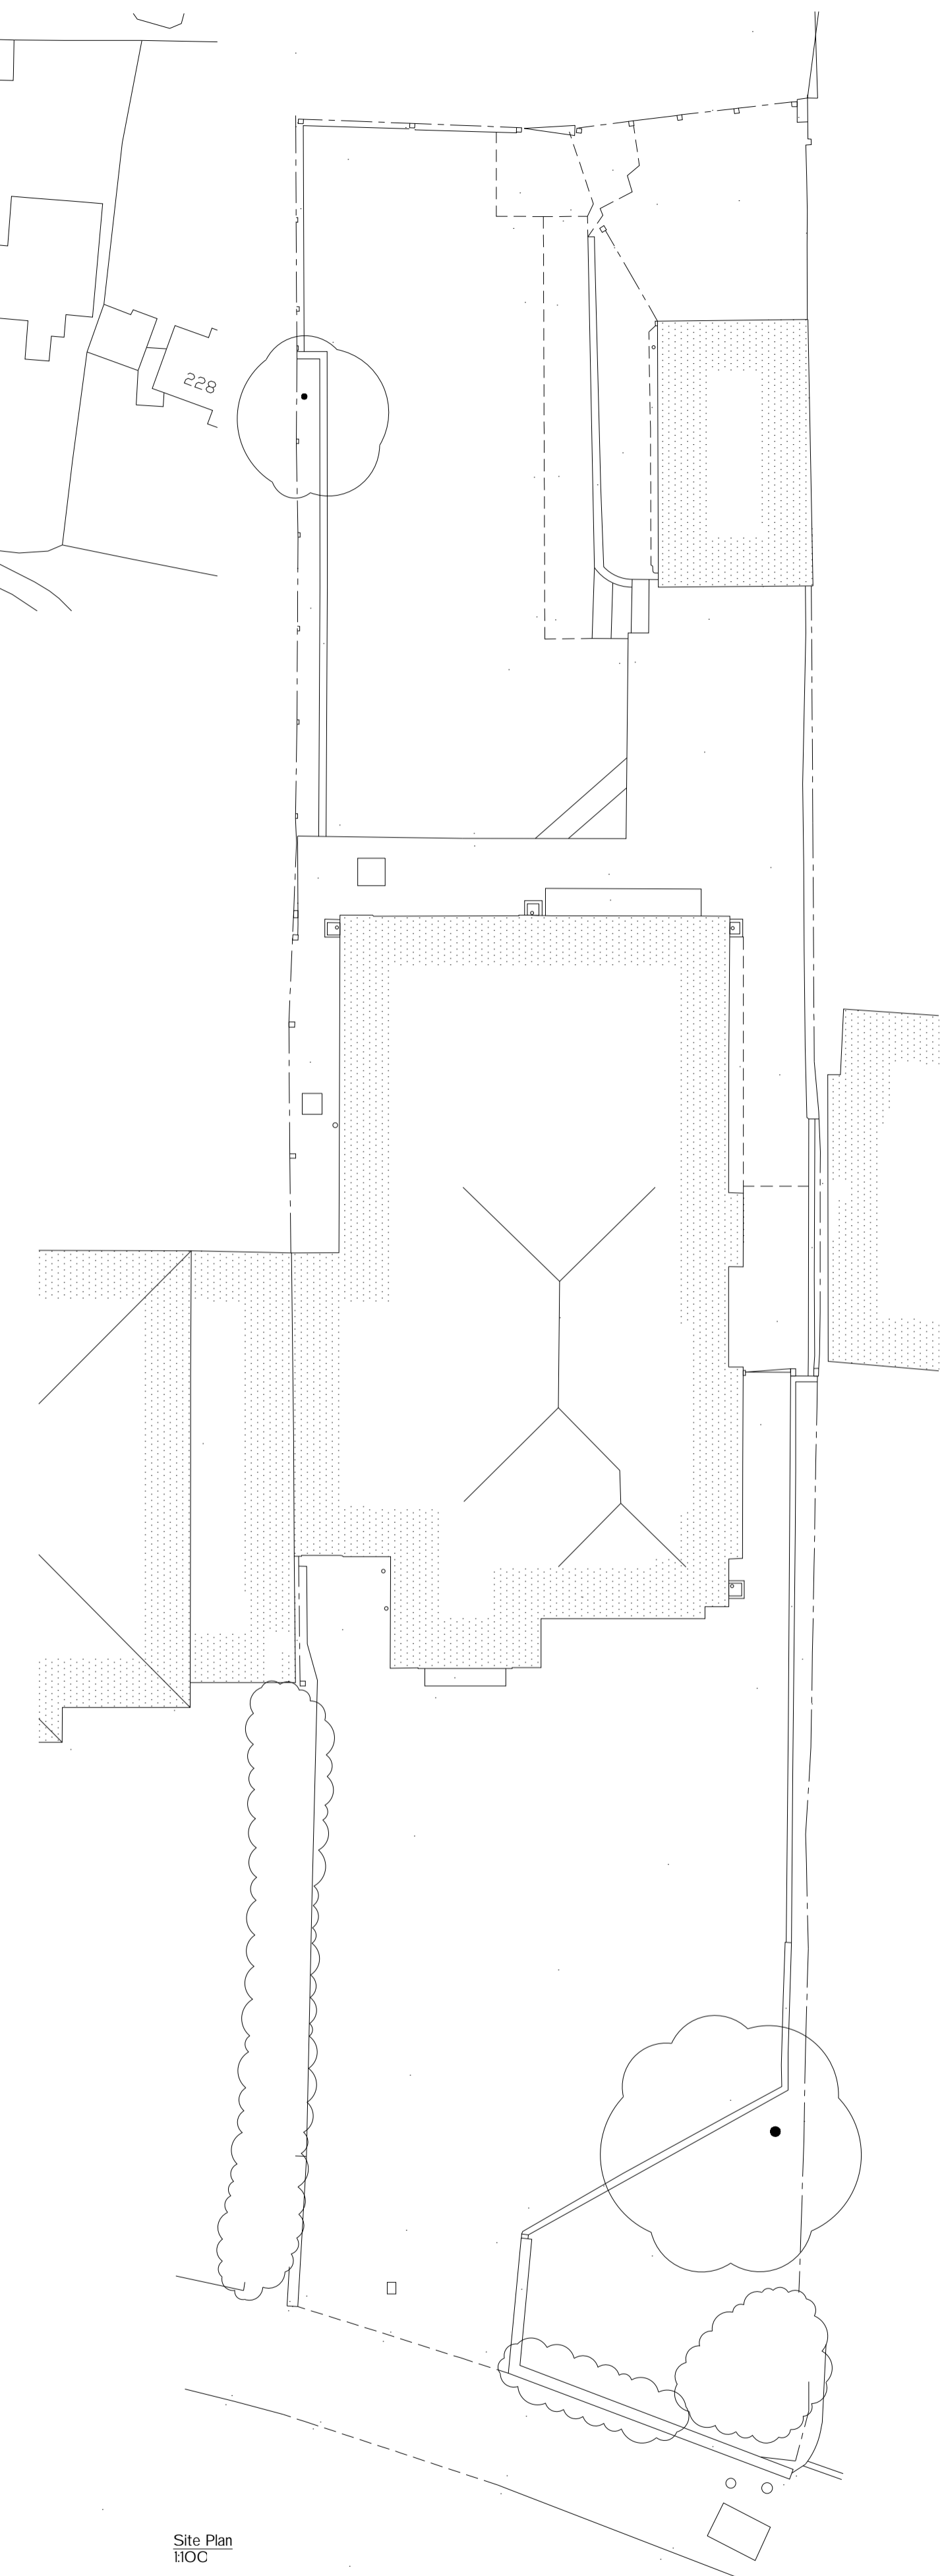


Site Plan
I/O/C



Existing South Elevation
I/O/C



Existing North Elevation
I/O/C

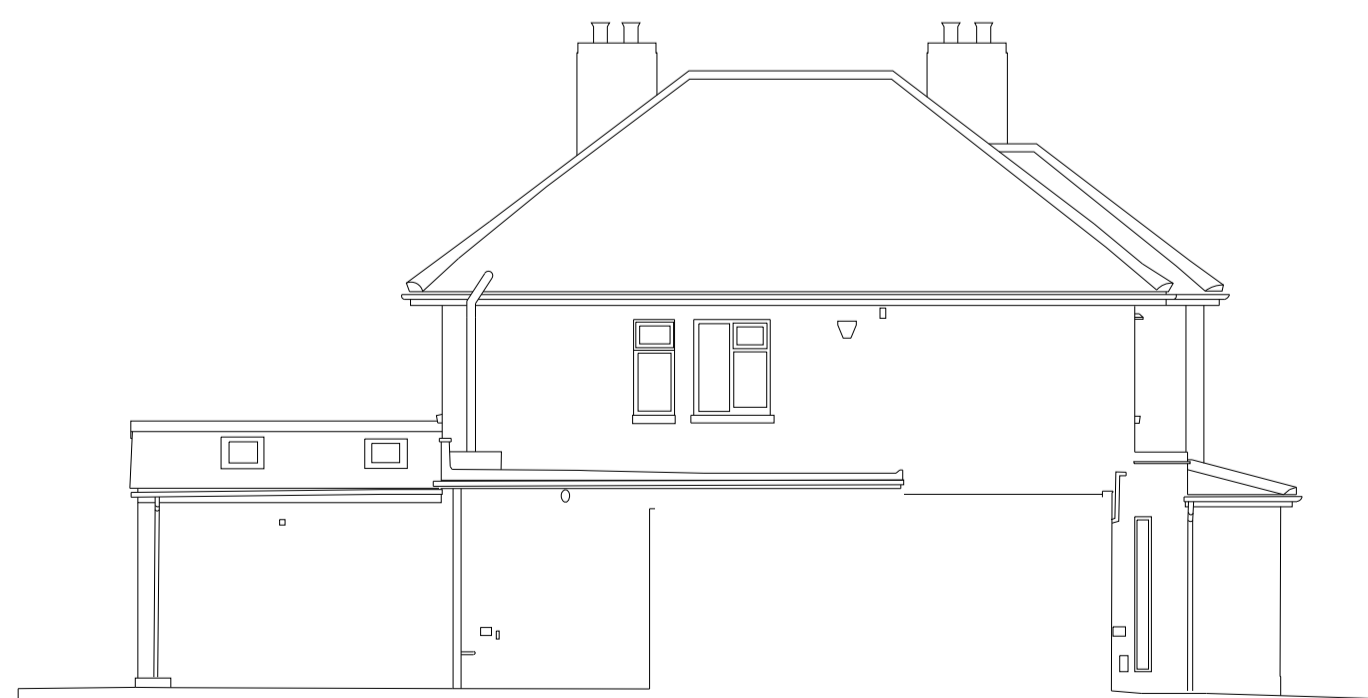

Existing West Elevation
I/O/C



Existing East Elevation
I/O/C

REV.	DESCRIPTION	DATE	NOTES

STATUS: PLANNING	CLIENT: OMAR CHOUDHRY	PROJECT TITLE: RESIDENTIAL LOFT CONVERSION
SCALE: 1/100 @ A1	LOCATION: 232 STOCKINGSTONE ROAD, LU2 7DC	DWG TITLE: EXISTING PLANS AND ELEVATIONS
DATE: February 20, 2024	DWG NO: 1041-B5-ZZ-ZZ-DR-10001	REV.
DWN: HMT		

