


Notated dimensions and/or levels to be used only. All dimensions and/or levels must be site checked by the contractor prior to commencing construction work. Any discrepancies must be reported to the Architect. No assumptions to be made regarding this drawing.

**IMPORTANT : DO NOT SCALE FROM THIS DRAWING**

© This drawing is the copyright of Munro Architects and must not be copied or reproduced without prior permission from same.

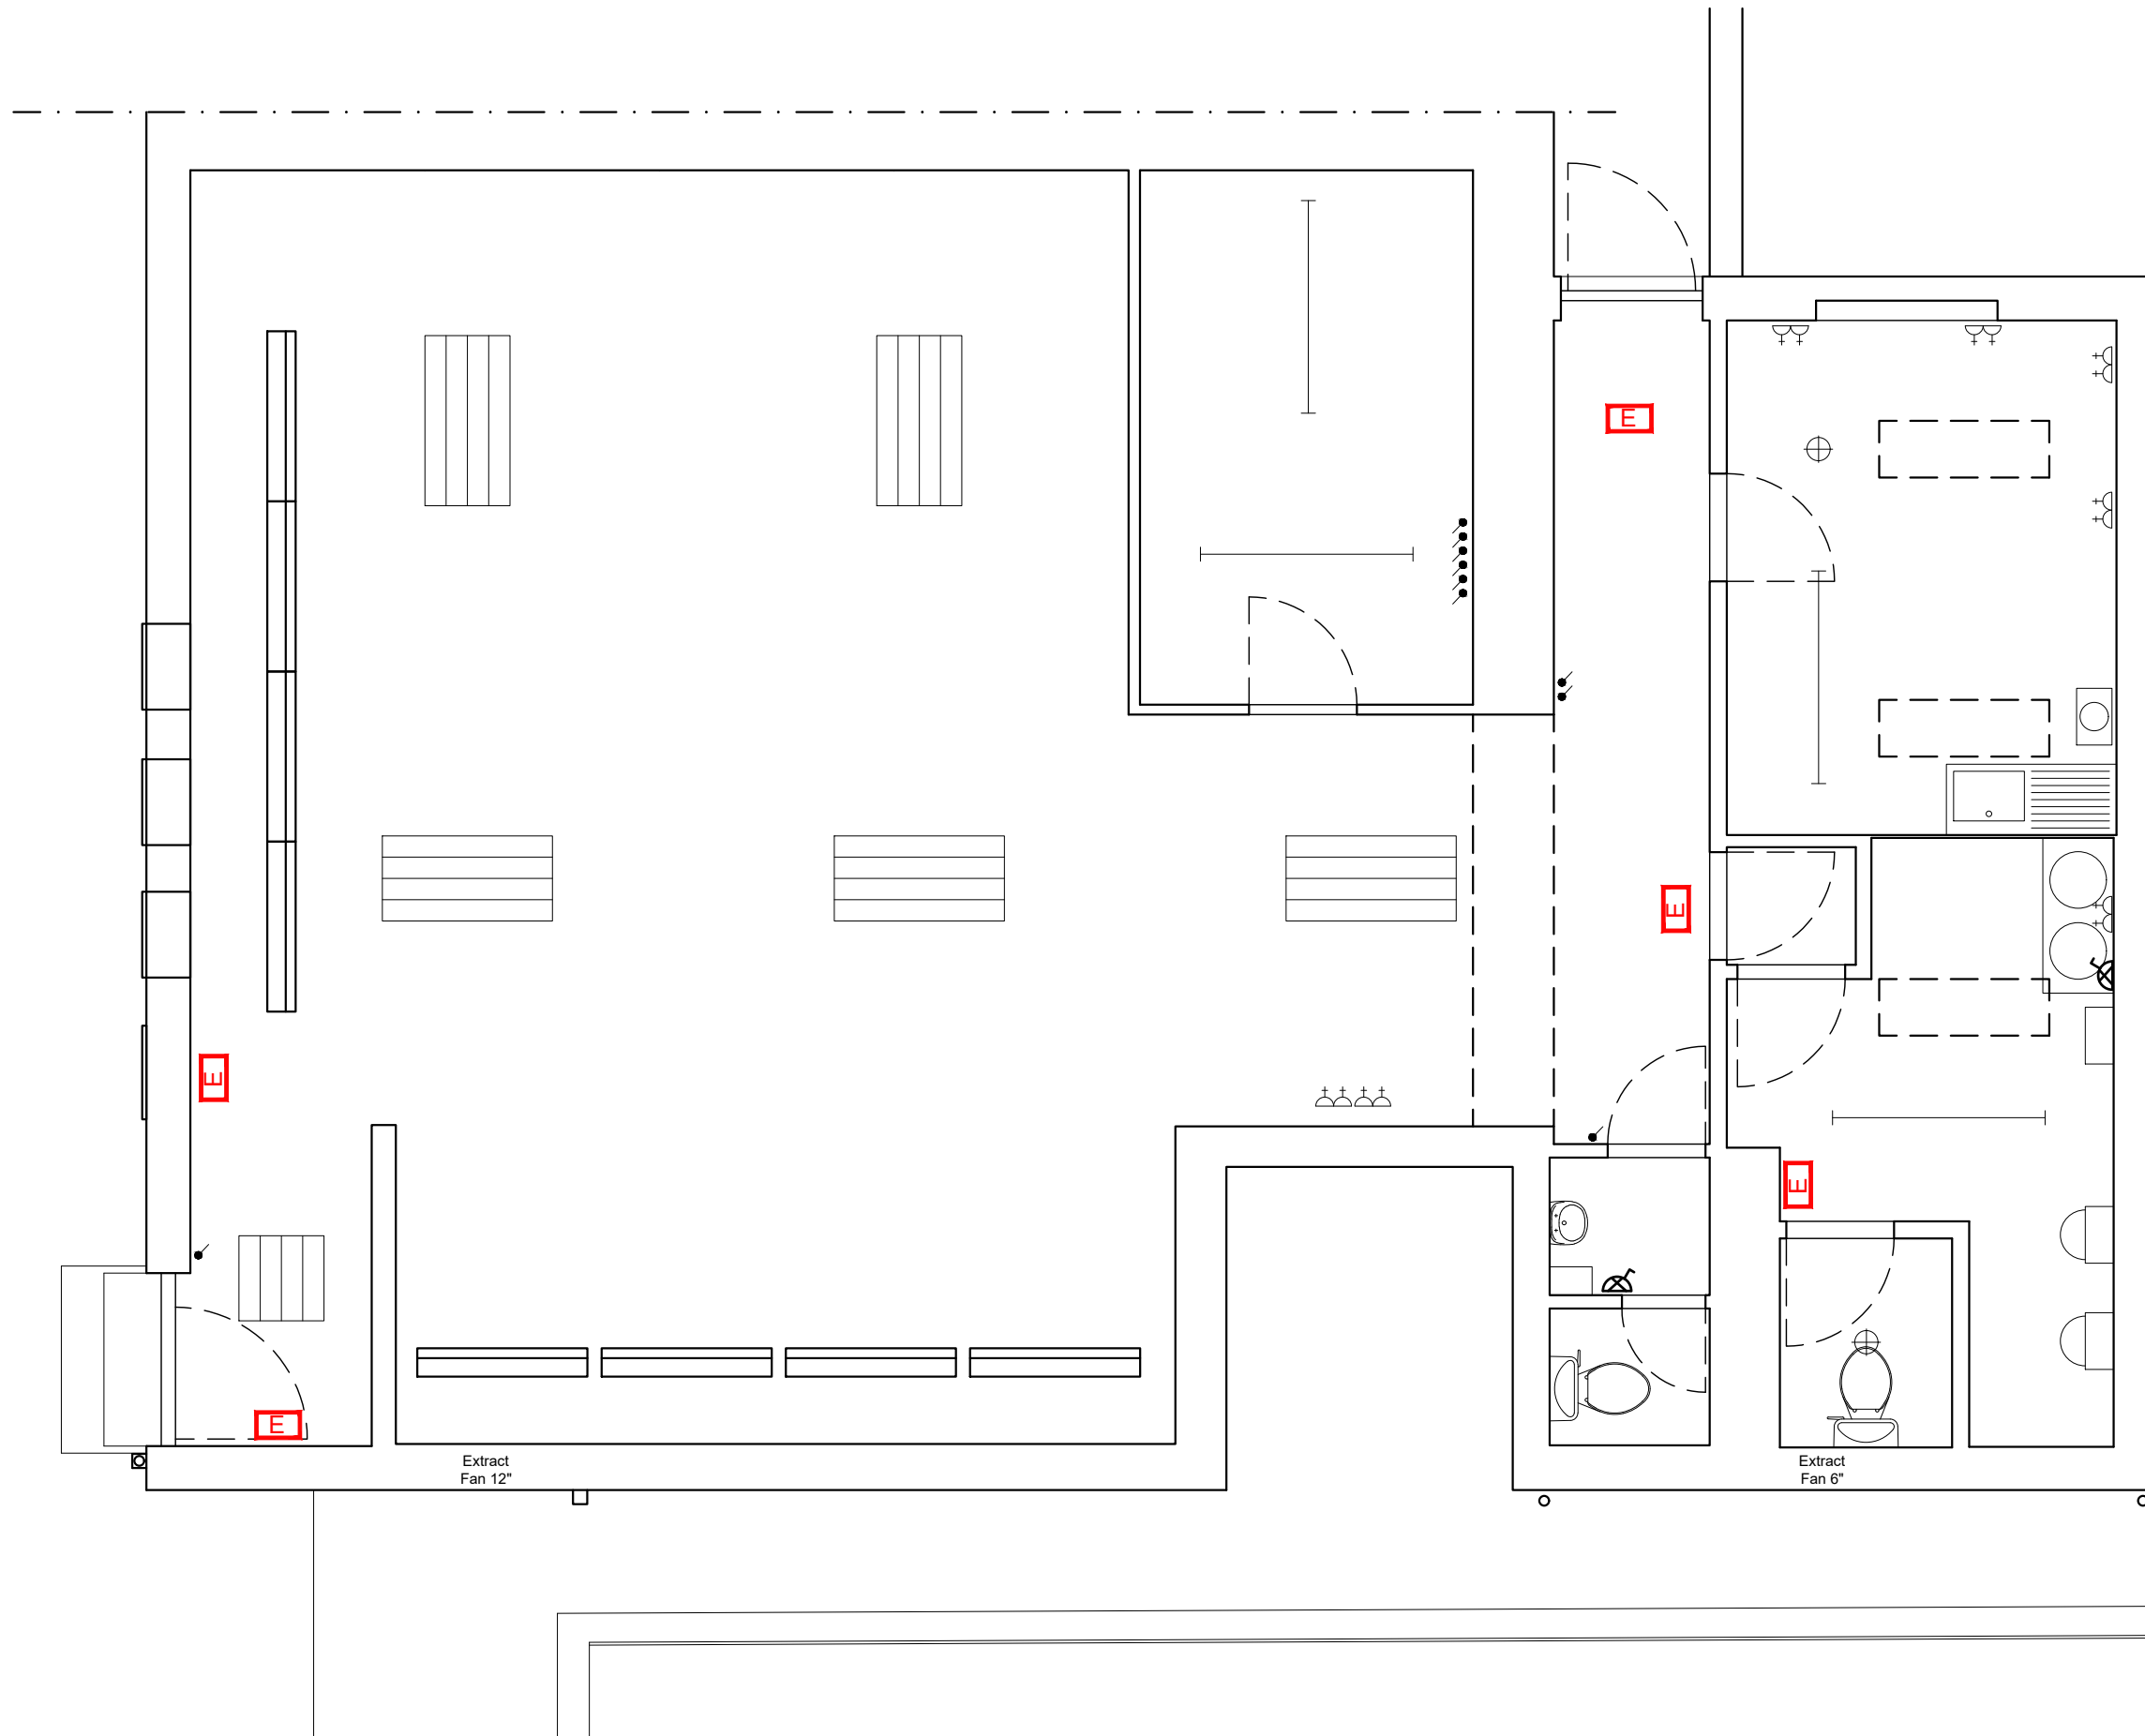

rev.	date	details	drawn	checked
issued for:				

## CONSENTS

project no.	drawing no.	revision
23.38	L(01)01	-

project / client:  
 87 Burns Cres, Girdle Toll  
 Irvine  
 KA11 1AQ

drawing:	scale:
Ground floor plan As existing	1:50@A3
drawn by:	date:
PE	28.11.23
checked by:	date:
-	-

**01** Ground floor plan as existing  
 (01)01 1:50

**munro**  
 ARCHITECTS

Munro Architects Ltd  
 23 Portland Road  
 Kilmarnock  
 KA1 2BT  
 tel : 01563 524040  
 e-mail: info@munro-architects.co.uk