



Notated dimensions and/or levels to be used only. All dimensions and/or levels must be site checked by the contractor prior to commencing construction work. Any discrepancies must be reported to the Architect. No assumptions to be made regarding this drawing.

IMPORTANT : DO NOT SCALE FROM THIS DRAWING


© This drawing is the copyright of Munro Architects and must not be copied or reproduced without prior permission from same.

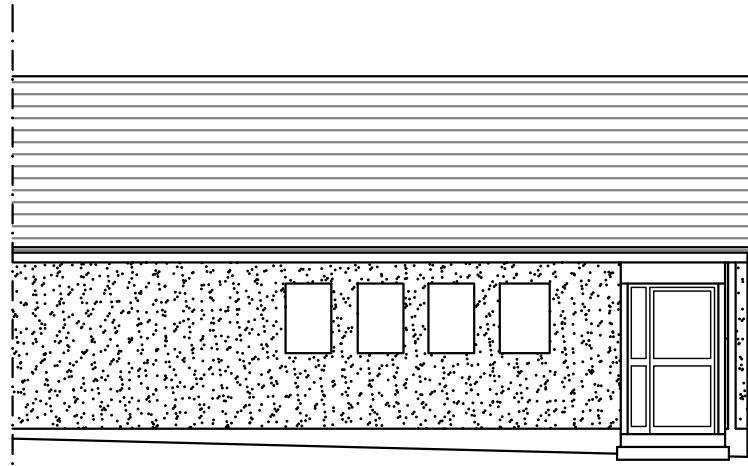


01 Front elevation as existing
1:100
(01)02

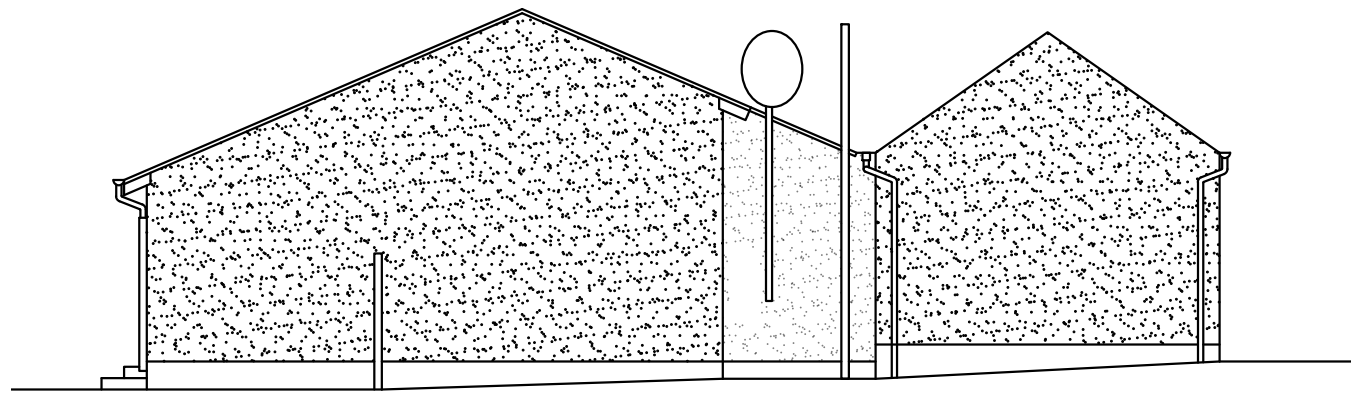

02 Side elevation as existing
1:100
(01)02

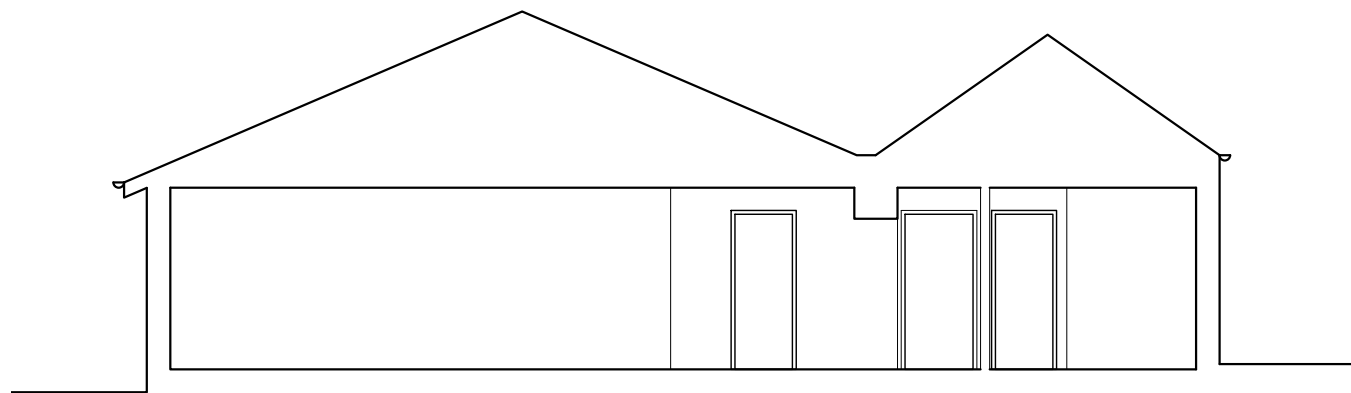

03 Long section as existing
1:100
(01)02

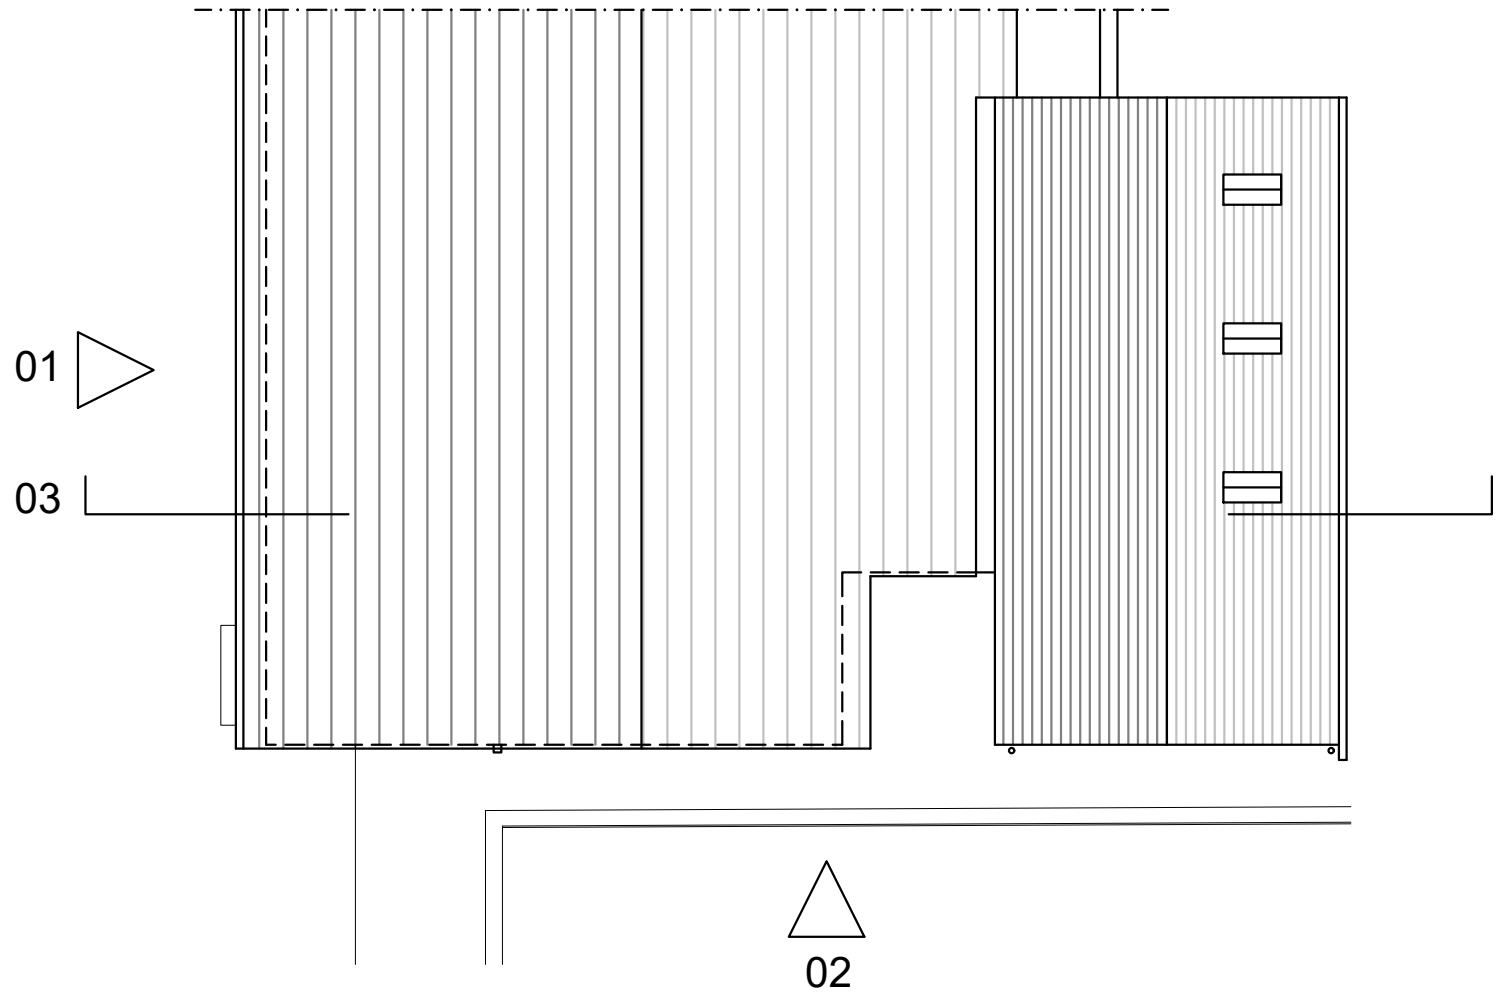

04 Roof plan as existing
1:100
(01)02

rev.	date	details	drawn	checked

issued for: **CONSENTS**

project no.	drawing no.	revision
23.38	L(01)02	-

project / client:
87 Burns Cres, Girdle Toll
Irvine
KA11 1AQ

drawing:	scale:
Elevations, section and roof plan	1:100@A3
As existing	
drawn by:	date:
PE	29.11.23
checked by:	date:
-	-

munro
ARCHITECTS

Munro Architects Ltd
23 Portland Road
Kilmarnock
KA1 2BT
tel : 01563 524040
e-mail: info@munro-architects.co.uk

