



Notated dimensions and/or levels to be used only. All dimensions and/or levels must be site checked by the contractor prior to commencing construction work. Any discrepancies must be reported to the Architect. No assumptions to be made regarding this drawing.

IMPORTANT : DO NOT SCALE FROM THIS DRAWING


© This drawing is the copyright of Munro Architects and must not be copied or reproduced without prior permission from same.

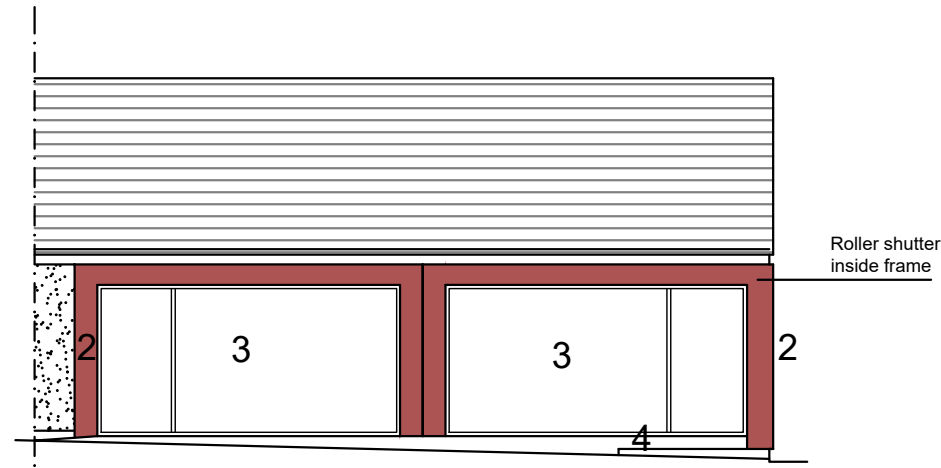


01 Front elevation as proposed
1:100
(2-02)

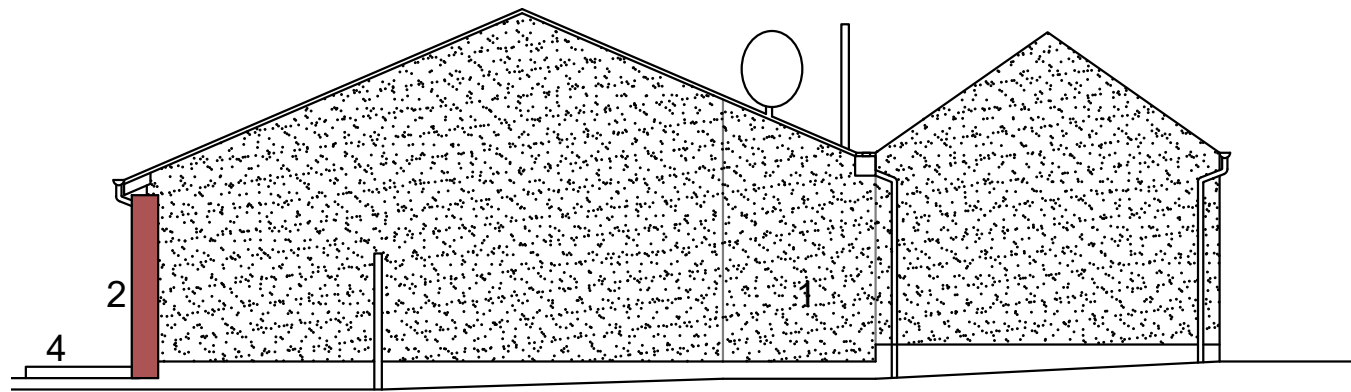

02 Side elevation as proposed
1:100
(2-02)

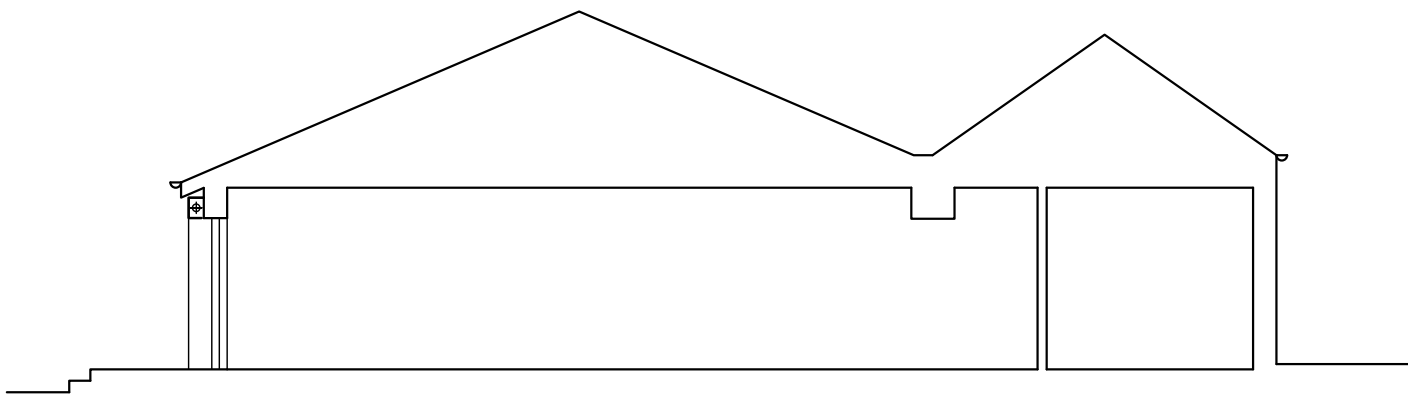

03 Long section as proposed
1:100
(2-02)

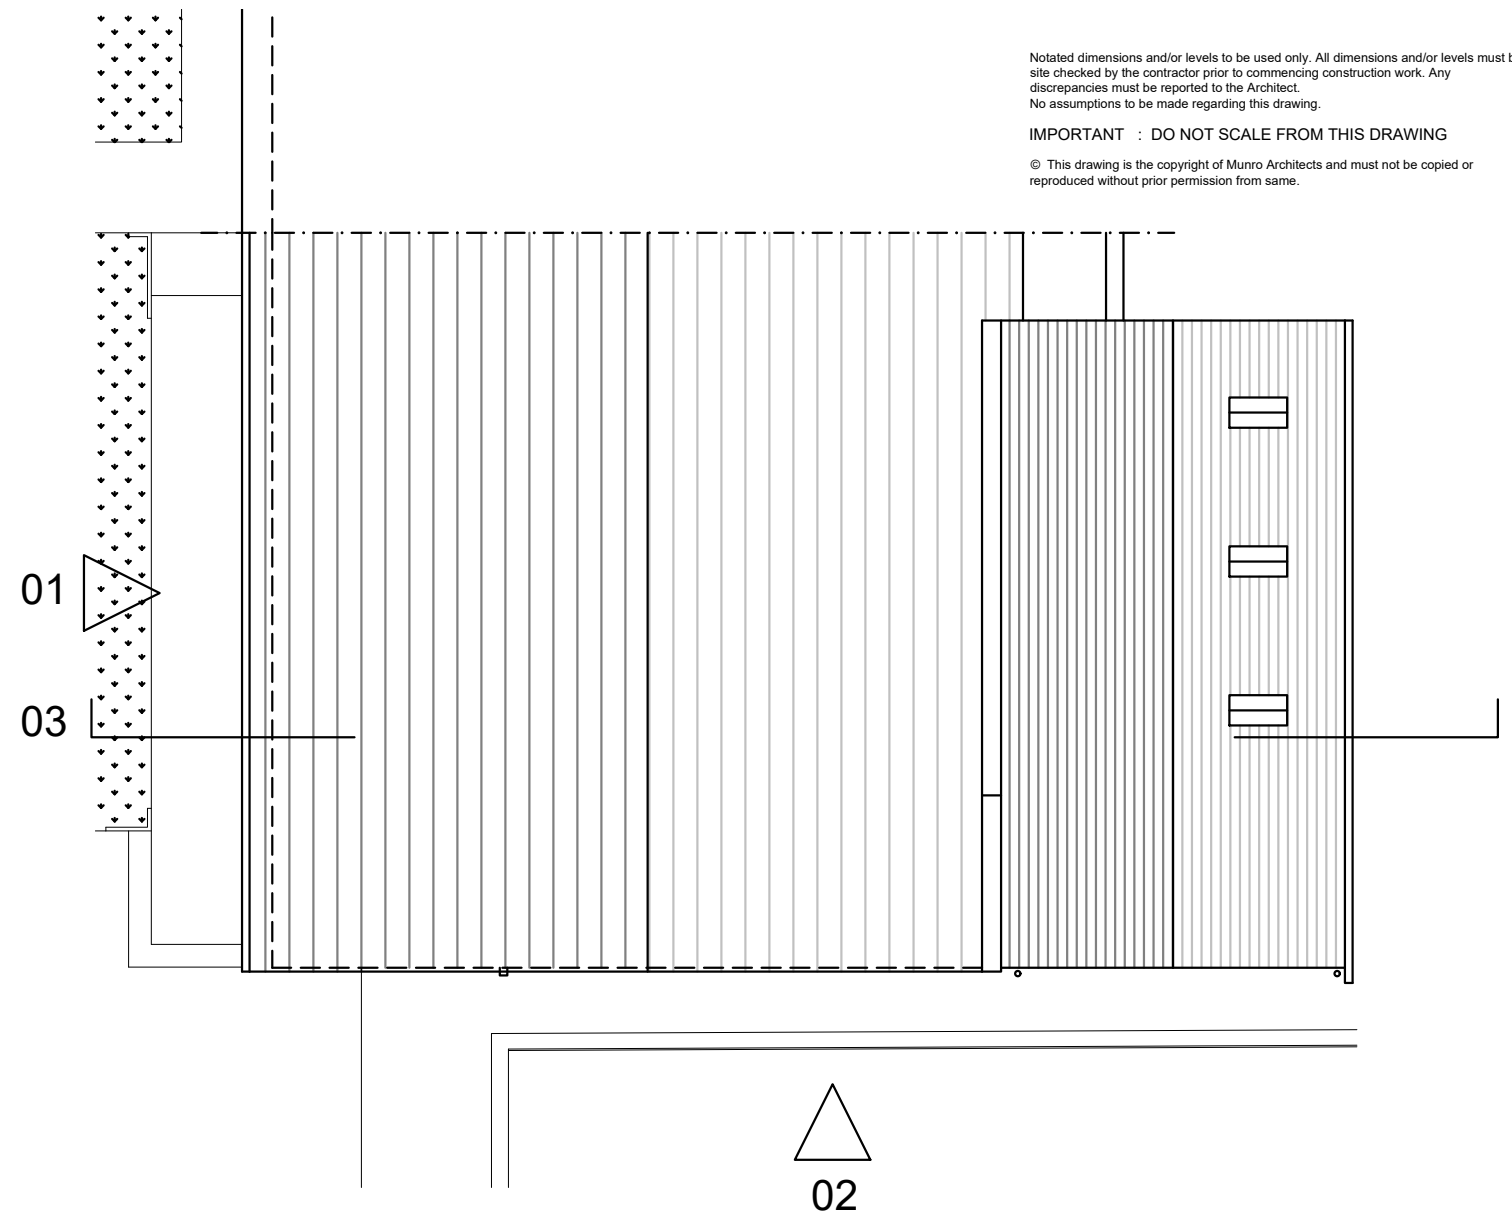

04 Roof plan as proposed
1:100
(2-02)

MATERIALS LEGEND:

1. Render on new wall to match existing
2. Metal cladding to create frame around openings and to include hidden roller shutter. Coloured finish / grey to be confirmed.
3. PPC aluminium windows/door, dark grey finish.
4. Cast concrete steps, platform and ramp. Metal railing, painted as per metal cladding

rev.	date	details	drawn	checked
issued for:				

CONSENTS

project no.	drawing no.	revision
23.38	L(2-02)	-

project / client:
87 Burns Cres, Girdle Toll
Irvine
KA11 1AQ

drawing:	scale:
Elevations, section and roof plan	1:100@A3
As proposed	
drawn by:	date:
PE	17.01.24
checked by:	date:
-	-

munro
ARCHITECTS

Munro Architects Ltd
23 Portland Road
Kilmarnock
KA1 2BT
tel : 01563 524040
e-mail: info@munro-architects.co.uk