


EXISTING GROUND FLOOR CEILING LEVEL

EXISTING GROUND FLOOR LEVEL

EXISTING FRONT ELEVATION

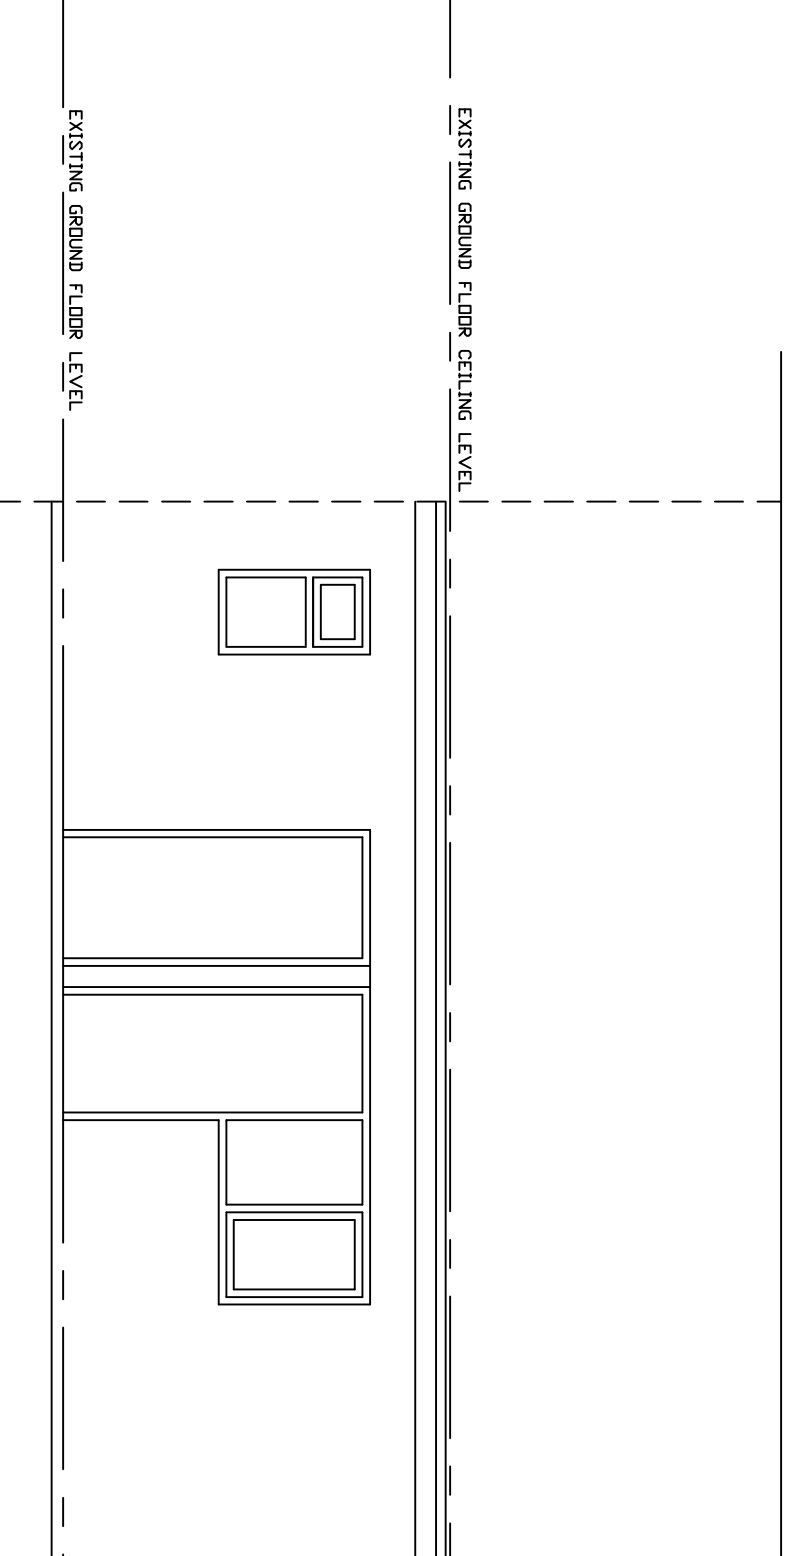

EXISTING GROUND FLOOR CEILING LEVEL

EXISTING GROUND FLOOR LEVEL

EXISTING REAR ELEVATION

DATE	SCALE	SHEET NO.	TOTAL SHEETS
27-02-24	1:50@A3	MS	

PROJECT
EXTENSIONS AND ALTERATIONS
1 THE MEWS, TYNEMOUTH

DRAWING TITLE
EXISTING REAR-FRONT ELEVATIONS

ARCHITECT
MICK SHELDON
NORTH EAST ARCHITECTURAL PLANS
 ADDRESS - 38 GRASMEER TERRACE
 HAWKENS LANE, NORTH SHIELDS, NE29 9PW
 Tel: 0191 2572020 Mobile: 07807030574
 Email: mick@northeastplans.co.uk
 Website - www.northeastplans.co.uk

PLANNING/BUILDING REGS