


EXISTING GROUND FLOOR CEILING LEVEL

EXISTING GROUND FLOOR LEVEL

PROPOSED FRONT ELEVATION

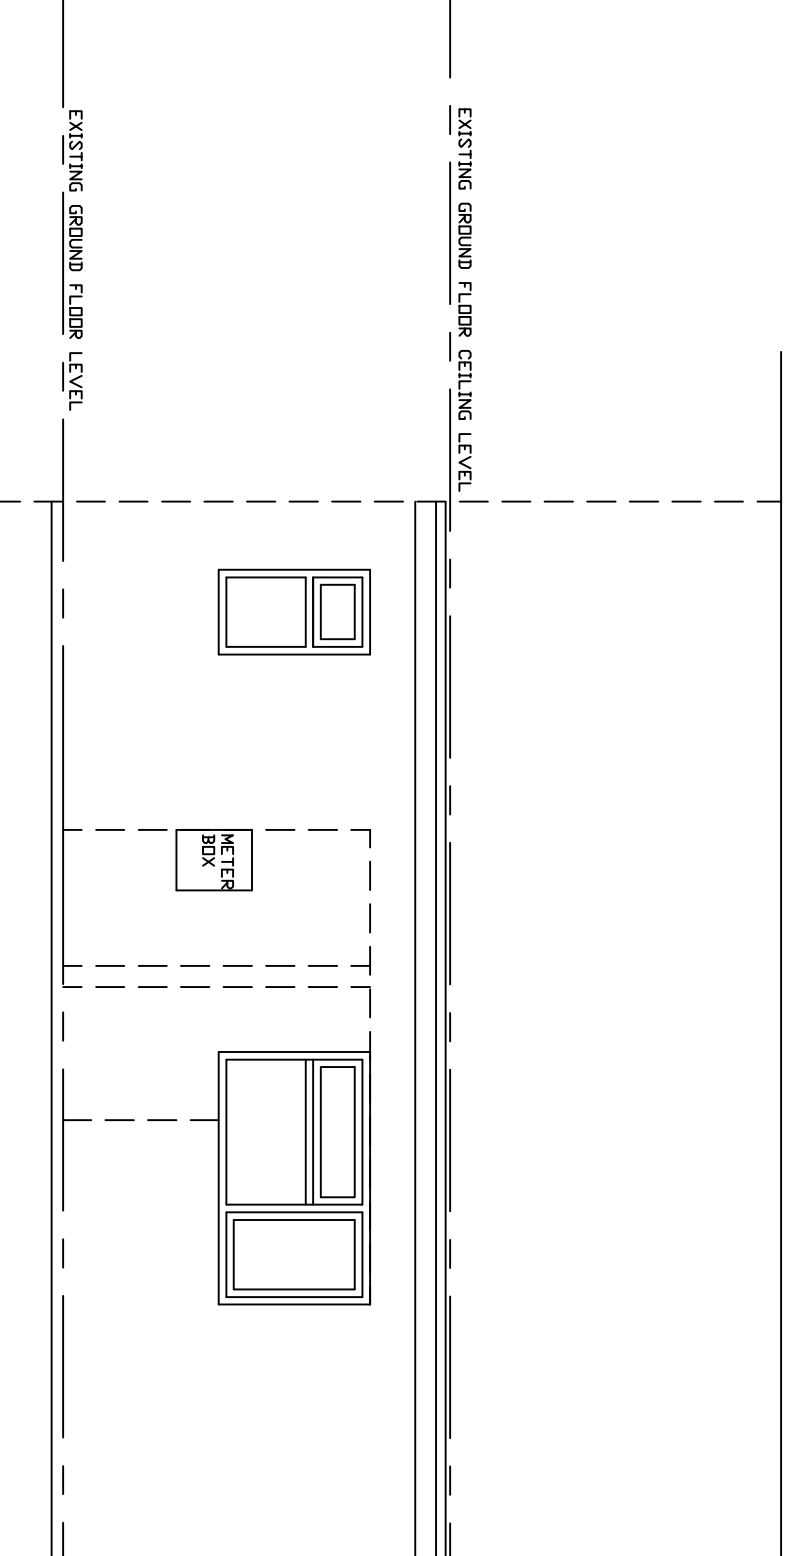

EXISTING GROUND FLOOR CEILING LEVEL

EXISTING GROUND FLOOR LEVEL

PROPOSED REAR ELEVATION

DATE	27-02-24	SCALE	1:50	SHEET NO.	A3	NO. OF SHEETS	MS
PROJECT	EXTENSION AND ALTERATIONS 1 THE MEWS, TYNEMOUTH						
DRAWING TITLE	PROPOSED REAR-FRONT ELEVATIONS						
DESIGNED BY	MICK SHELTON						
CHECKED BY	MM						
DATE	05						

MICK SHELTON
 NORTH EAST ARCHITECTURAL PLANS
 ADDRESS - 38 GRASMEER TERRACE
 HAWKES LANE, NORTH SHIELDS, NE29 9PW
 Tel: 0191 2572020 Mobile: 07807030574
 Email: mick@northeastplans.co.uk
 Website - www.northeastplans.co.uk

PLANNING/BUILDING REGS