


DO NOT SCALE THIS DRAWING.
 GENERAL NOTES:
 1. ALL DIMENSIONS ARE IN MILLIMETRES UNLESS STATED OTHERWISE.
 2. THE CONTRACTOR IS TO VERIFY ALL DIMENSIONS ON SITE & IS RESPONSIBLE FOR THE SETTING OUT.
 3. ALL SIZES SCALES FROM THIS DRAWING WILL BE APPROXIMATE AND SHOULD BE CHECKED ON SITE BY THE USER.
 4. CONTRACTOR MUST NOT ALTER ANY DETAILS ON THESE DRAWINGS WITHOUT PRIOR CONSENT OF THE ARCHITECT AND/OR STRUCTURAL ENGINEER.
 5. ALL CARE AND ATTENTION HAS BEEN TAKEN TO ENSURE ALL DETAILS ARE CORRECT BASED ON THE INFORMATION AVAILABLE AT THE TIME OF DESIGN. THE CONTRACTOR HAS A RESPONSIBILITY TO ENSURE SITE CONDITIONS MATCH DESIGN ELEMENTS AND ANY DISCREPANCIES MUST RESULT IN THE ARCHITECT AND/OR STRUCTURAL ENGINEER BEING NOTIFIED PRIOR TO CONTINUING.

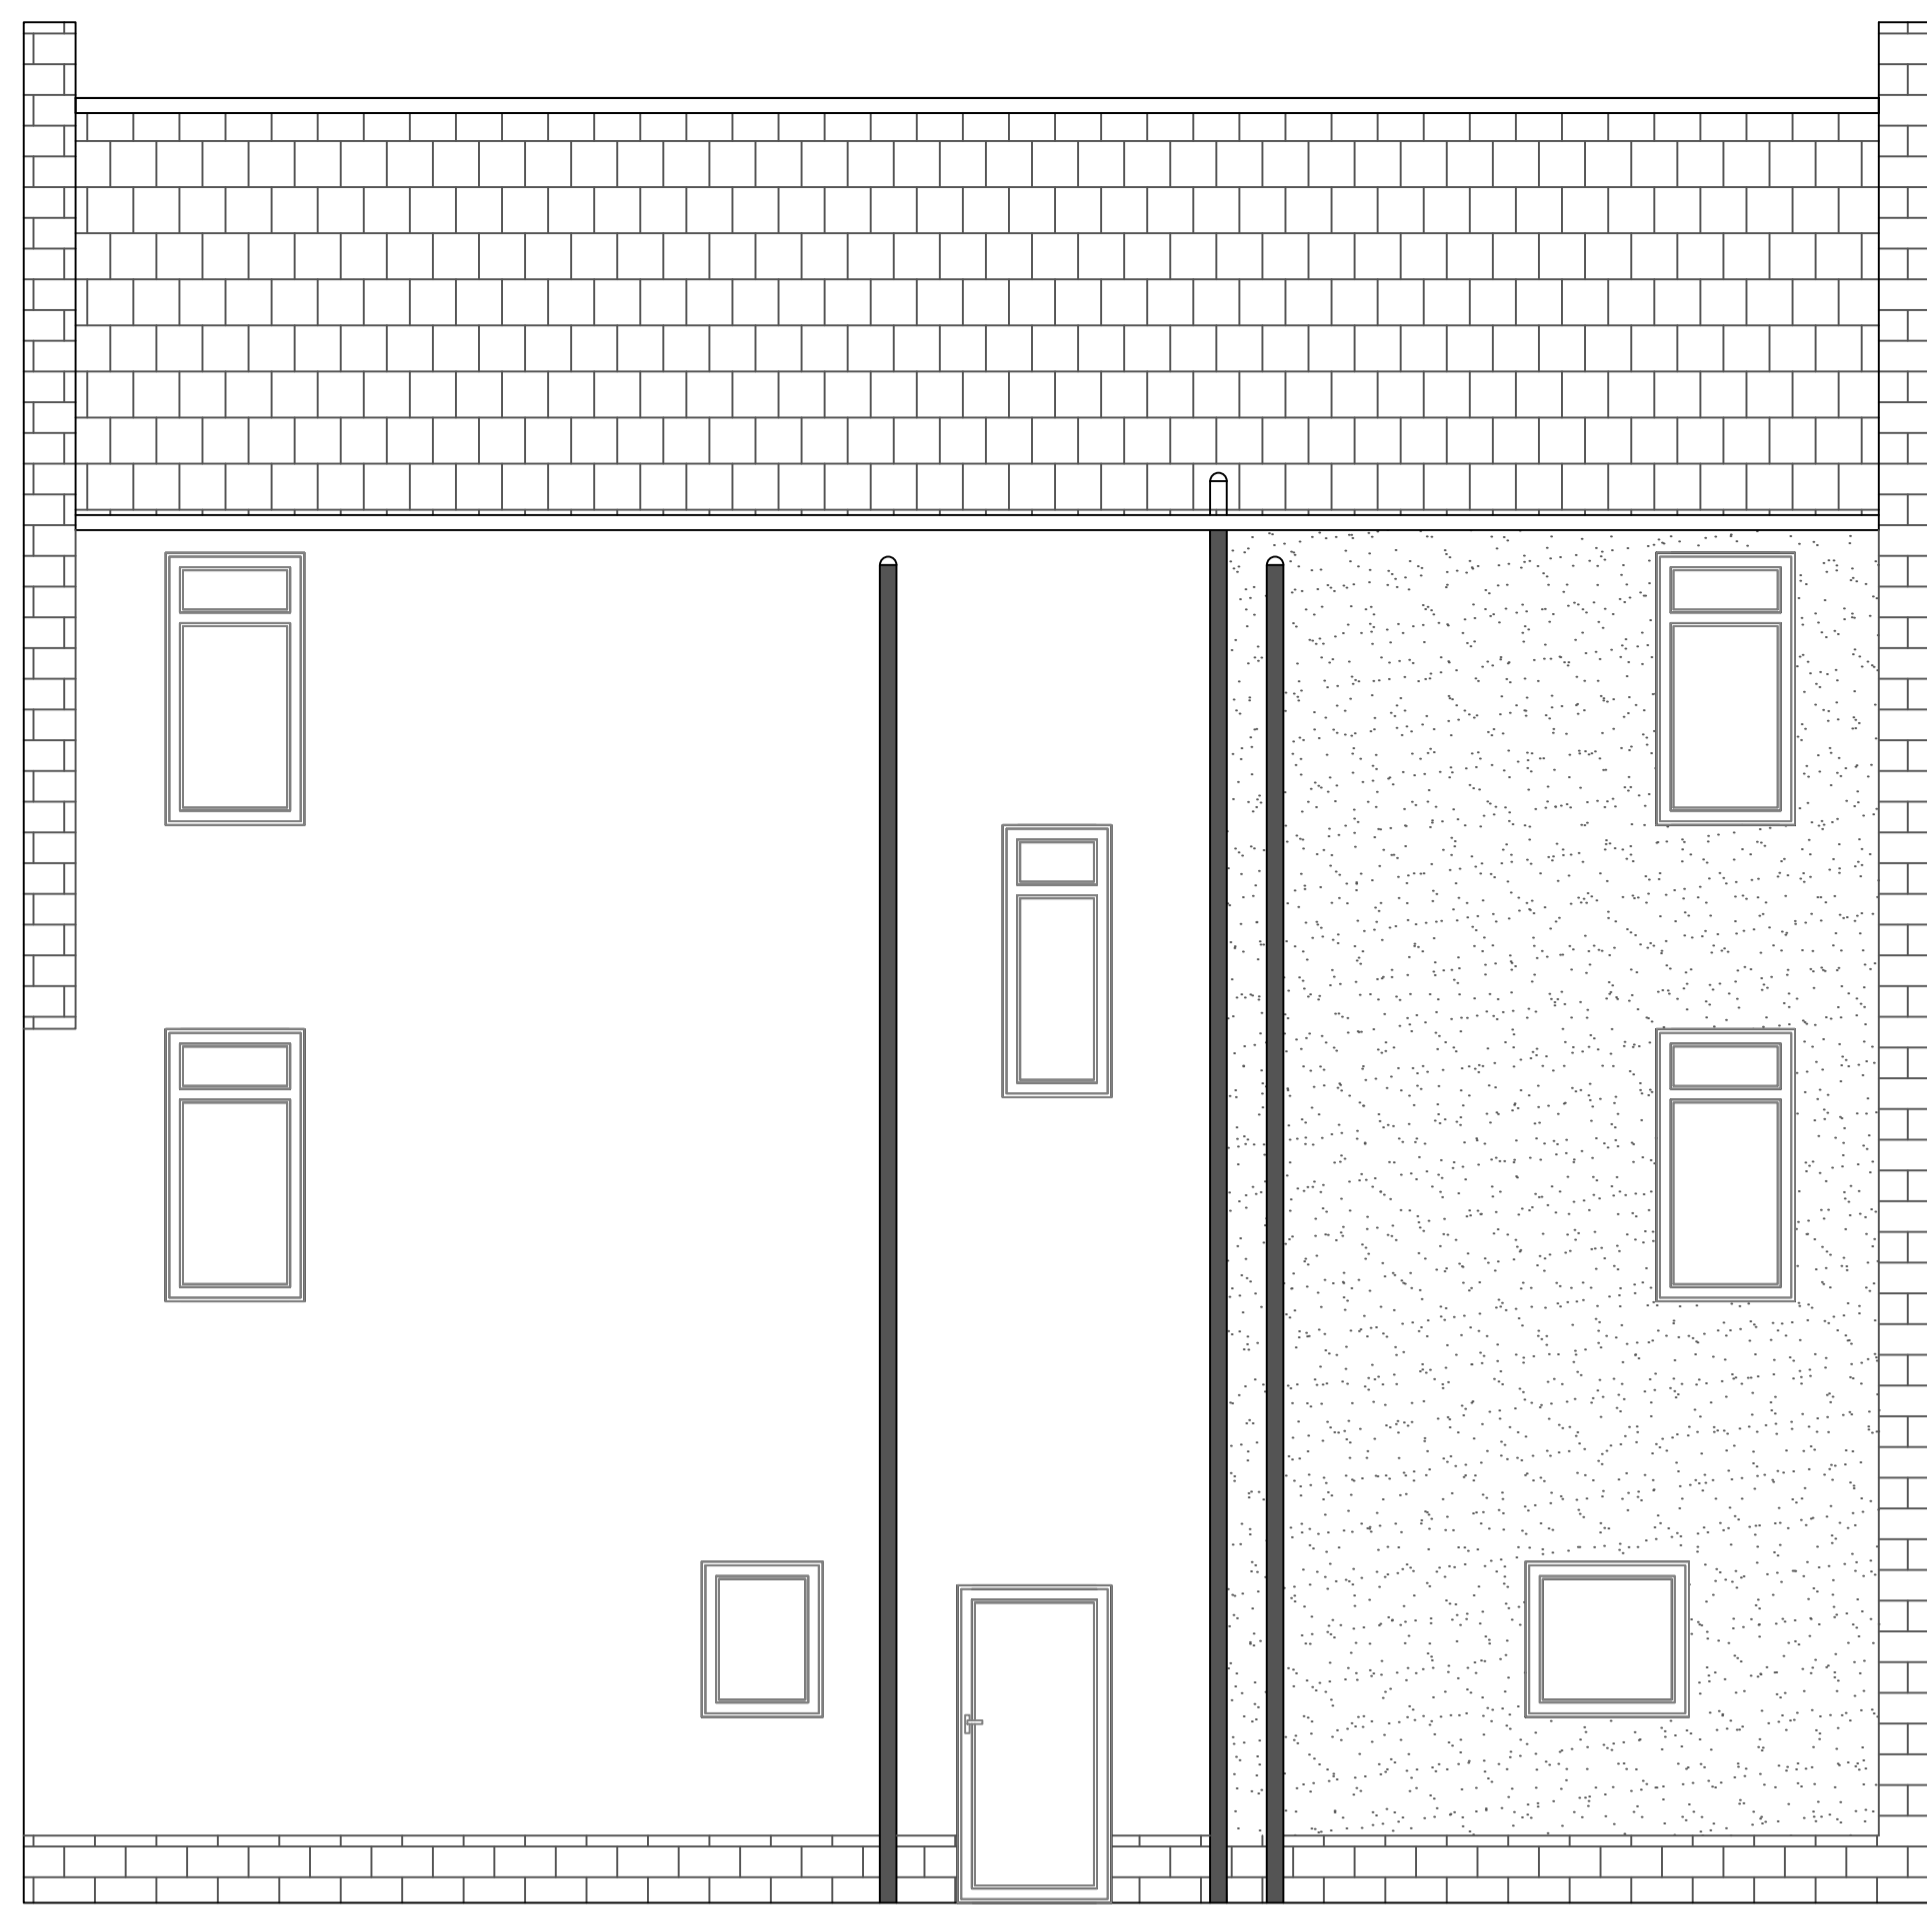


EXISTING SIDE ELEVATION (SOUTH)

SCALE @ 1:50



EXISTING FRONT ELEVATION (EAST)

SCALE @ 1:50

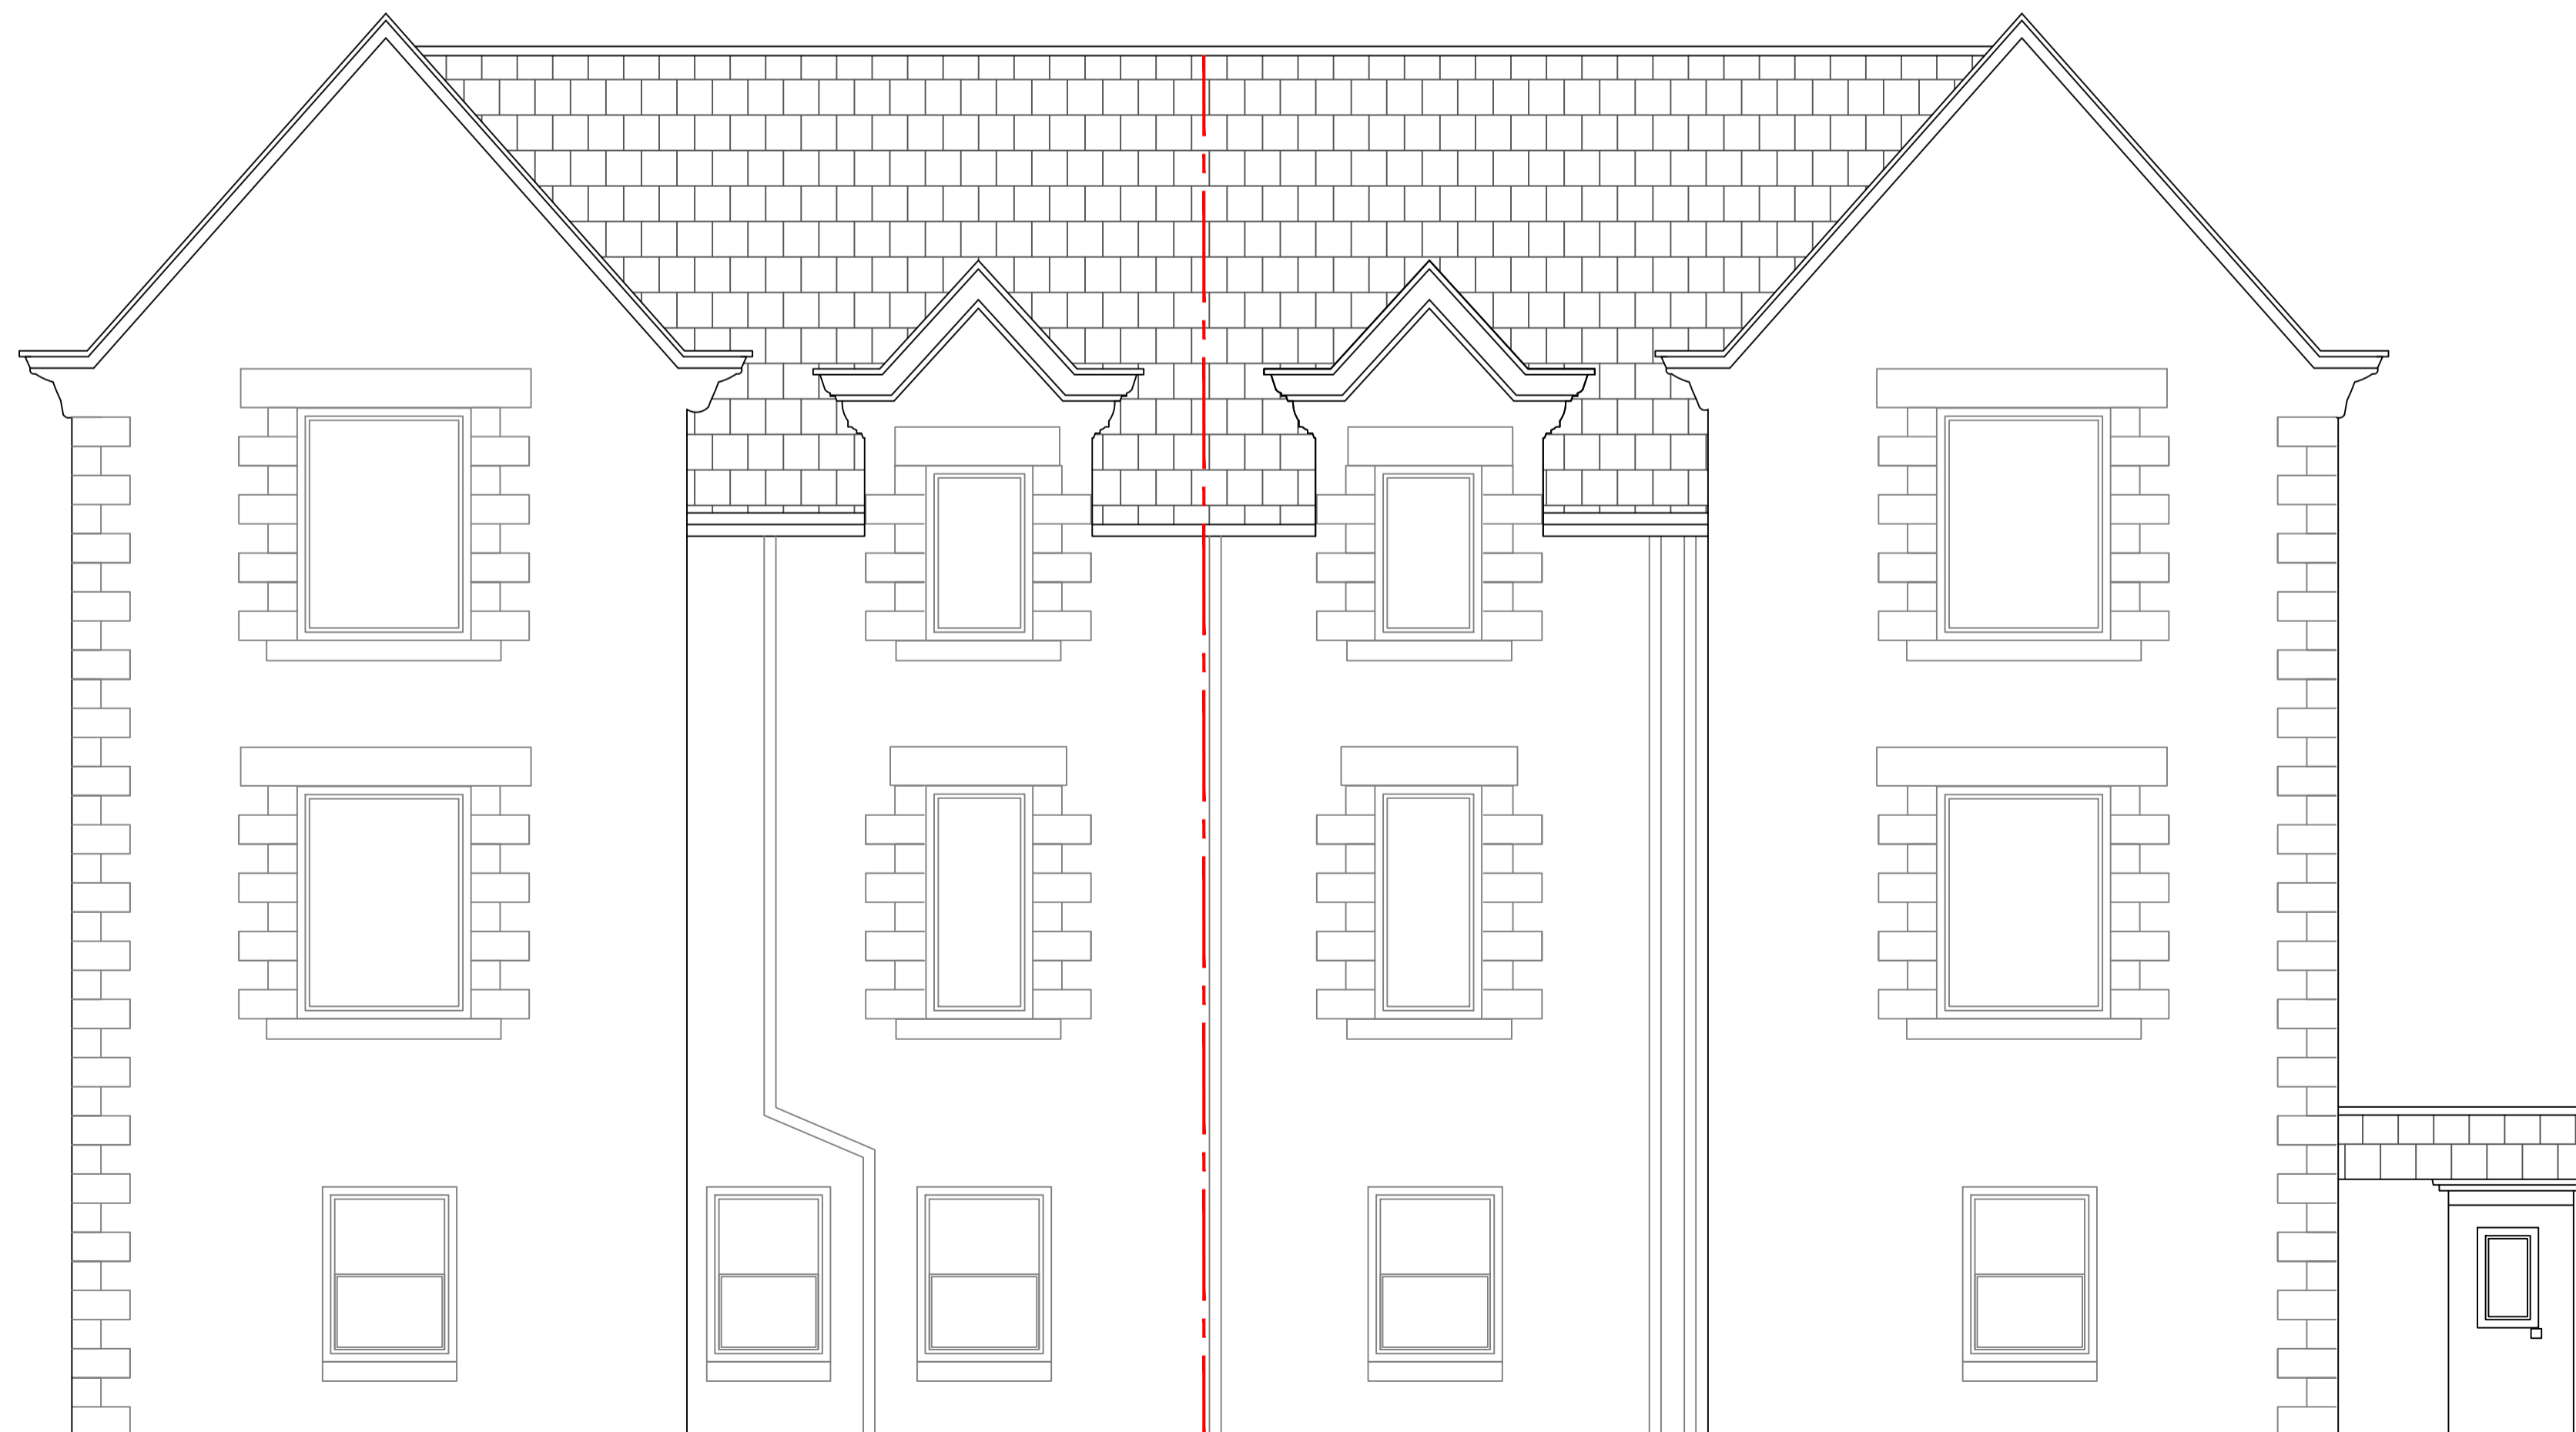

EXISTING REAR ELEVATION (WEST)

SCALE @ 1:50

REV A: 18.03.24 - UPDATED TO SUIT PLANNER COMMENTS

PLANNING & WARRANT

18 ALANWALL ROAD
 PRESTWICK
 SOUTH AYRSHIRE
 KAP 1QZ
 E: CAMERON@FERGUSONDESIGNSERVICES.COM
 MOB: 0756457570

PROJECT:
 RAISED EXTENSION & BALCONY

CLIENT:
 MR. COLIN FORREST

LOCATION:
 MR. COLIN FORREST
 PRESTWICK
 SOUTH AYRSHIRE
 KAP 1QZ

DRAWING NO: 03 JOB NO: FDS_196

DRAWN BY: CF DATE: 05/10/23

SCALE: AS SHOWN REVISION: A