





OS SITE LOCATION PLAN
SCALE @ 1:1250

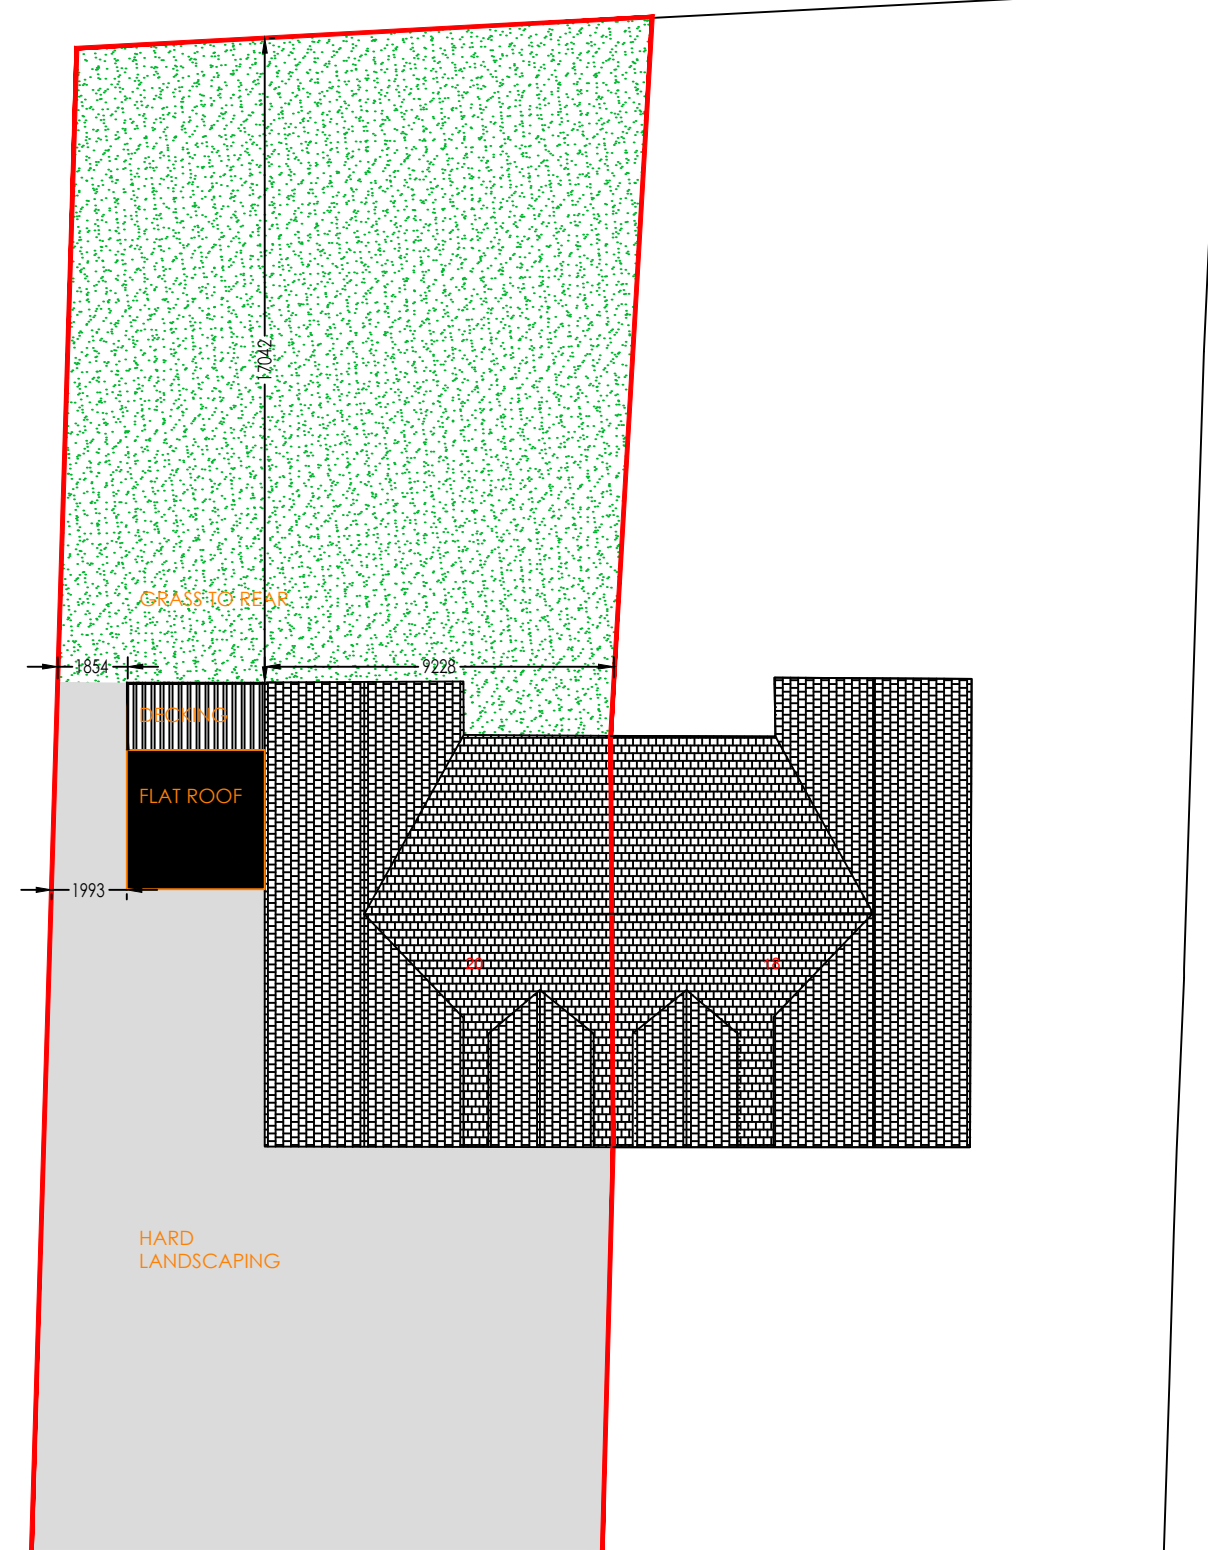

PROPOSED SITE PLAN
SCALE @ 1:200

- DO NOT SCALE THIS DRAWING.
GENERAL NOTES:
1. ALL DIMENSIONS ARE IN MILLIMETRES UNLESS STATED OTHERWISE
 2. THE CONTRACTOR IS TO VERIFY ALL DIMENSIONS ON SITE & IS RESPONSIBLE FOR THE SETTING OUT.
 3. ALL SIZES SCALES FROM THIS DRAWING WILL BE APPROXIMATE AND SHOULD BE CHECKED ON SITE BY THE USER.
 4. CONTRACTOR MUST NOT ALTER ANY DETAILS ON THESE DRAWINGS WITHOUT PRIOR CONSENT OF THE ARCHITECT AND/OR STRUCTURAL ENGINEER.
 5. ALL CARE AND ATTENTION HAS BEEN TAKEN TO ENSURE ALL DETAILS ARE CORRECT BASED ON THE INFORMATION AVAILABLE AT THE TIME OF DESIGN. THE CONTRACTOR HAS A RESPONSIBILITY TO ENSURE SITE CONDITIONS MATCH DESIGN ELEMENTS AND ANY DISCREPANCIES MUST RESULT IN THE ARCHITECT AND/OR STRUCTURAL ENGINEER BEING NOTIFIED PRIOR TO CONTINUING.

PLANNING & WARRANT	
 FERGUSON DESIGN SERVICES <small>ARCHITECTURAL DESIGN & PLANNING</small>	<small>18 ALLANVALE ROAD PRESTWICK SOUTH AYRSHIRE KA9 1QZ E: CAMERON@FERGUSONDESIGNSERVICES.COM MOB: 07506675700</small>
PROJECT: <u>RAISED EXTENSION & BALCONY</u>	
CLIENT: <u>MR. COLIN FORREST</u>	
LOCATION: MR. COLIN FORREST PRESTWICK SOUTH AYRSHIRE KA9 1QZ	
DRAWING NO: 01	JOB NO: FDS_J96
DRAWN BY: CF	DATE: 05/10/23
SCALE: AS SHOWN	REVISION: