




Proposed Front Elevation (SW)  
Scale 1:100

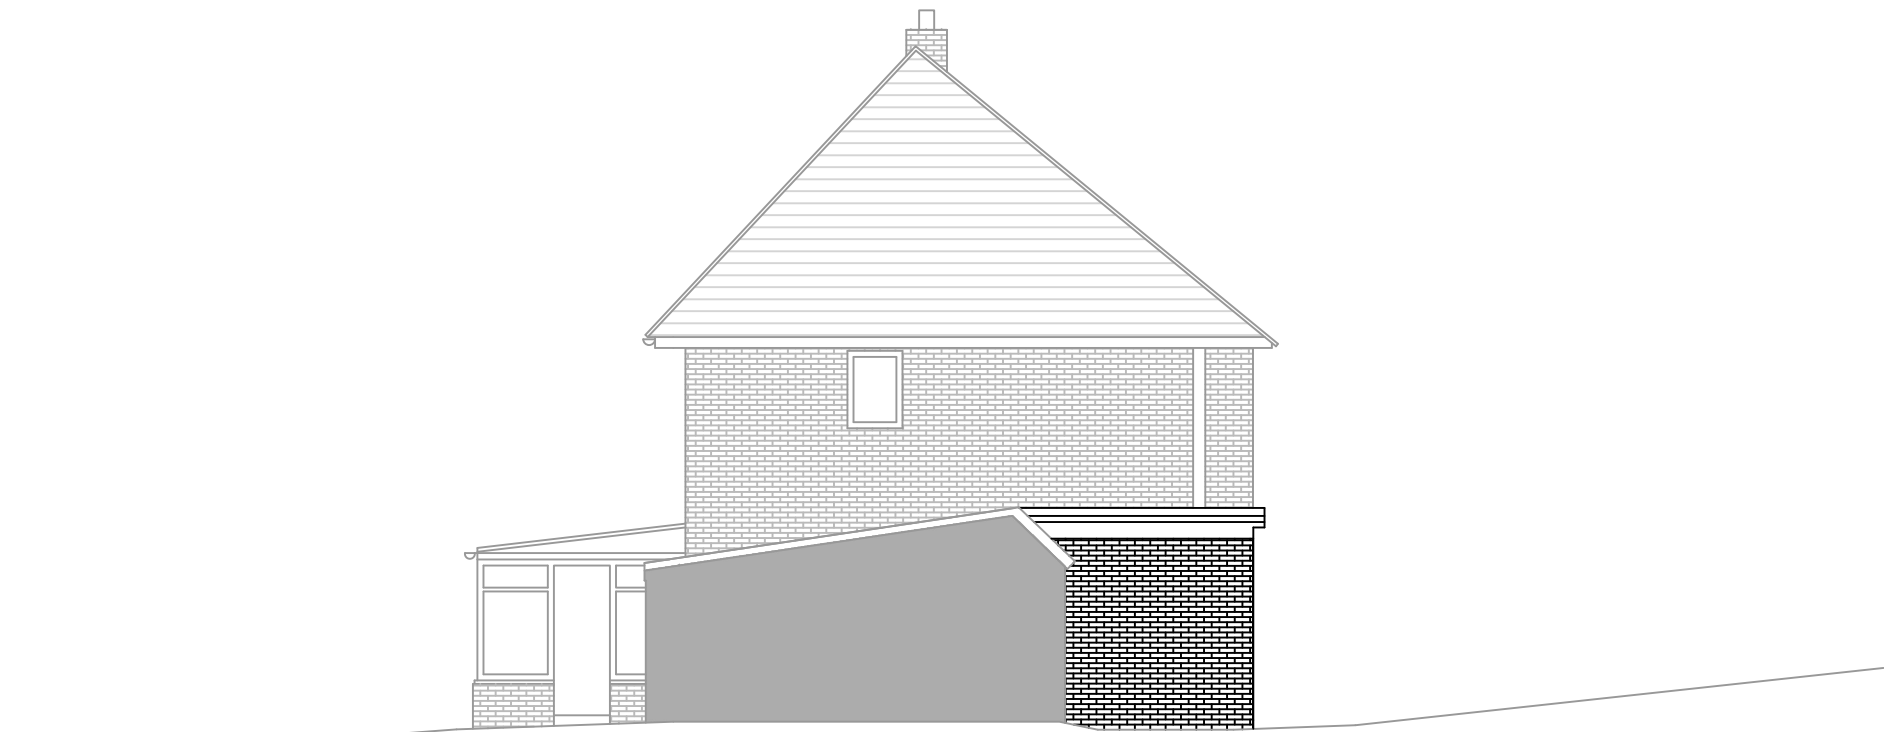

Proposed Side Elevation (NW)  
Scale 1:100

Scale Bar 1:100



Notes

84 Farmcombe Rd,  
Tunbridge Wells TN2 5DH

Proposed Elevations

Project number 240114H

Date 11/03/2024

Drawn by KN

Checked by JN

240114H/P/3

Scale 1:100 @ A3

The Farmhouse,  
Brook Way, Hastings,  
TN35 4NN

Cripps Cottage,  
Lewes Road, Hassocks  
BN6 8RH



*This drawing remains the property of Clarion Chartered Surveyors. Copying and un-authorized distribution is strictly forbidden without prior written consent.*

This drawing is for submission to the Local Planning Authority.