

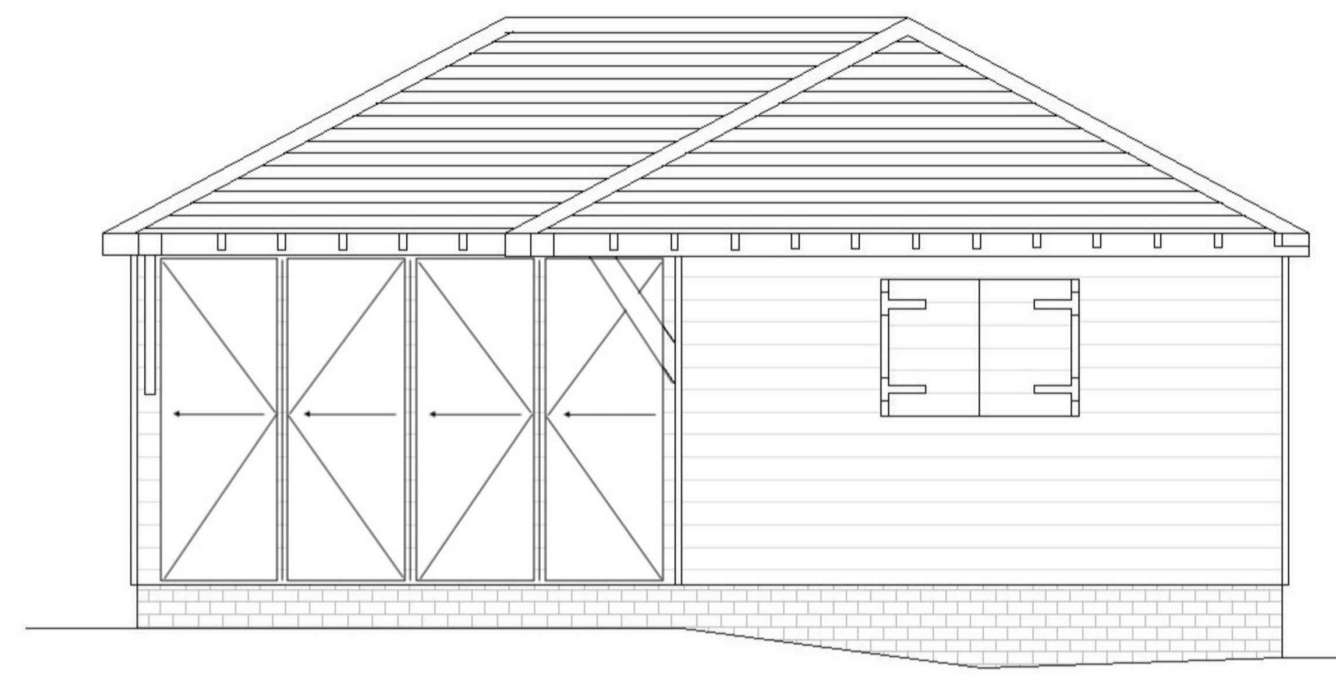



South West Elevation

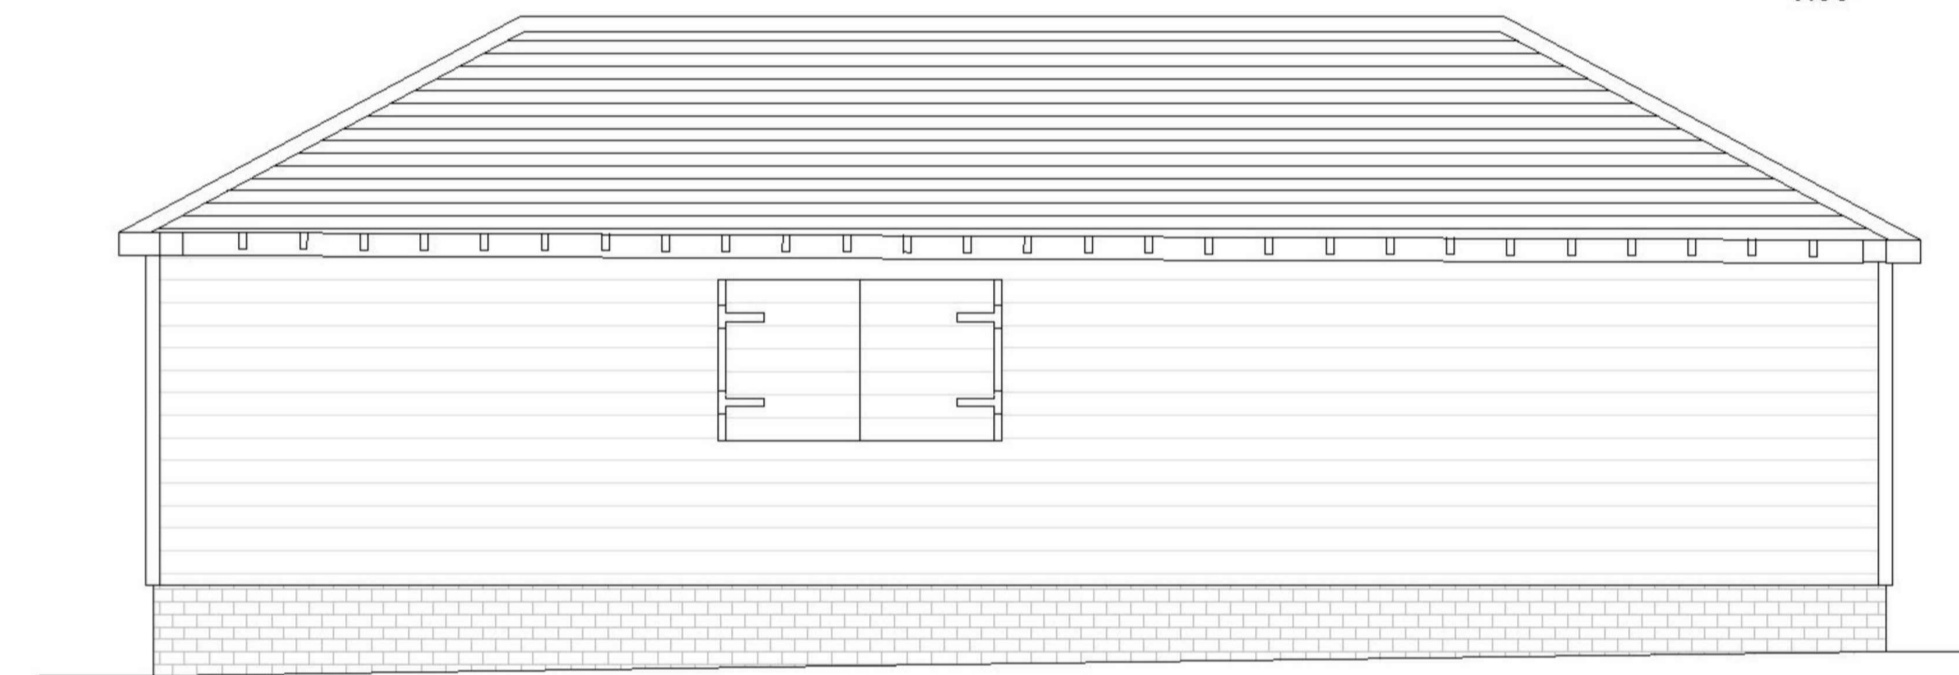


South East Elevation

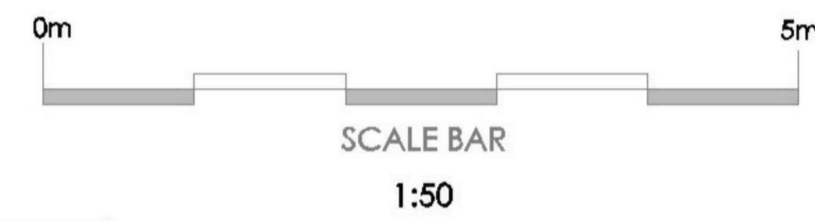



North East Elevation

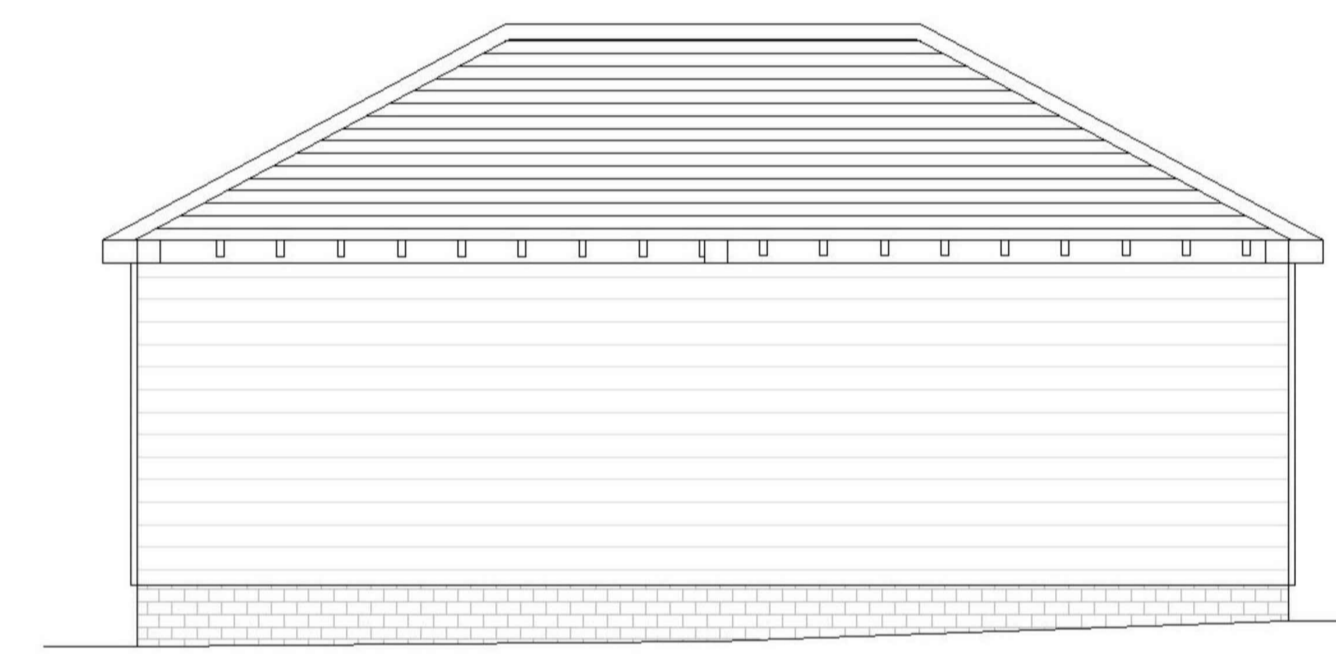

North West Elevation

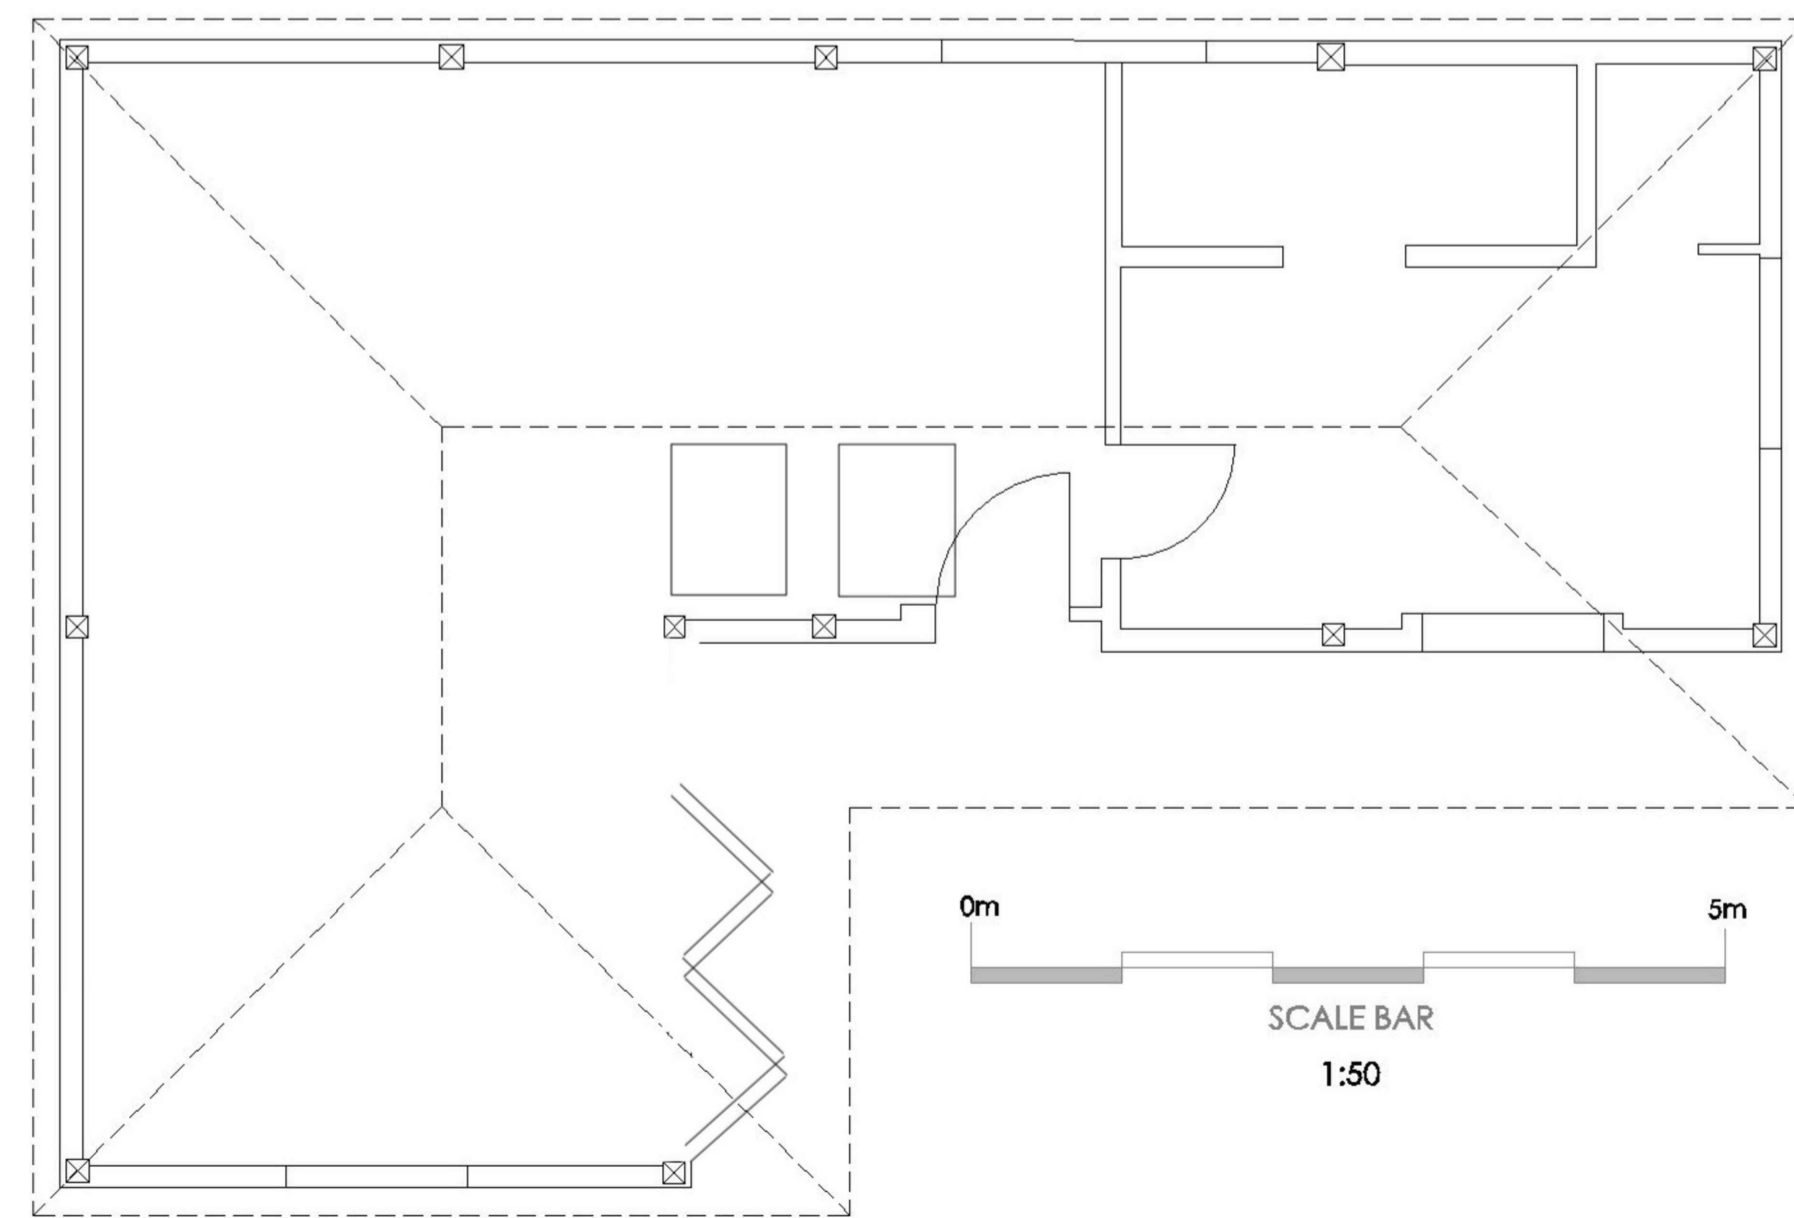

Existing Floor Plan

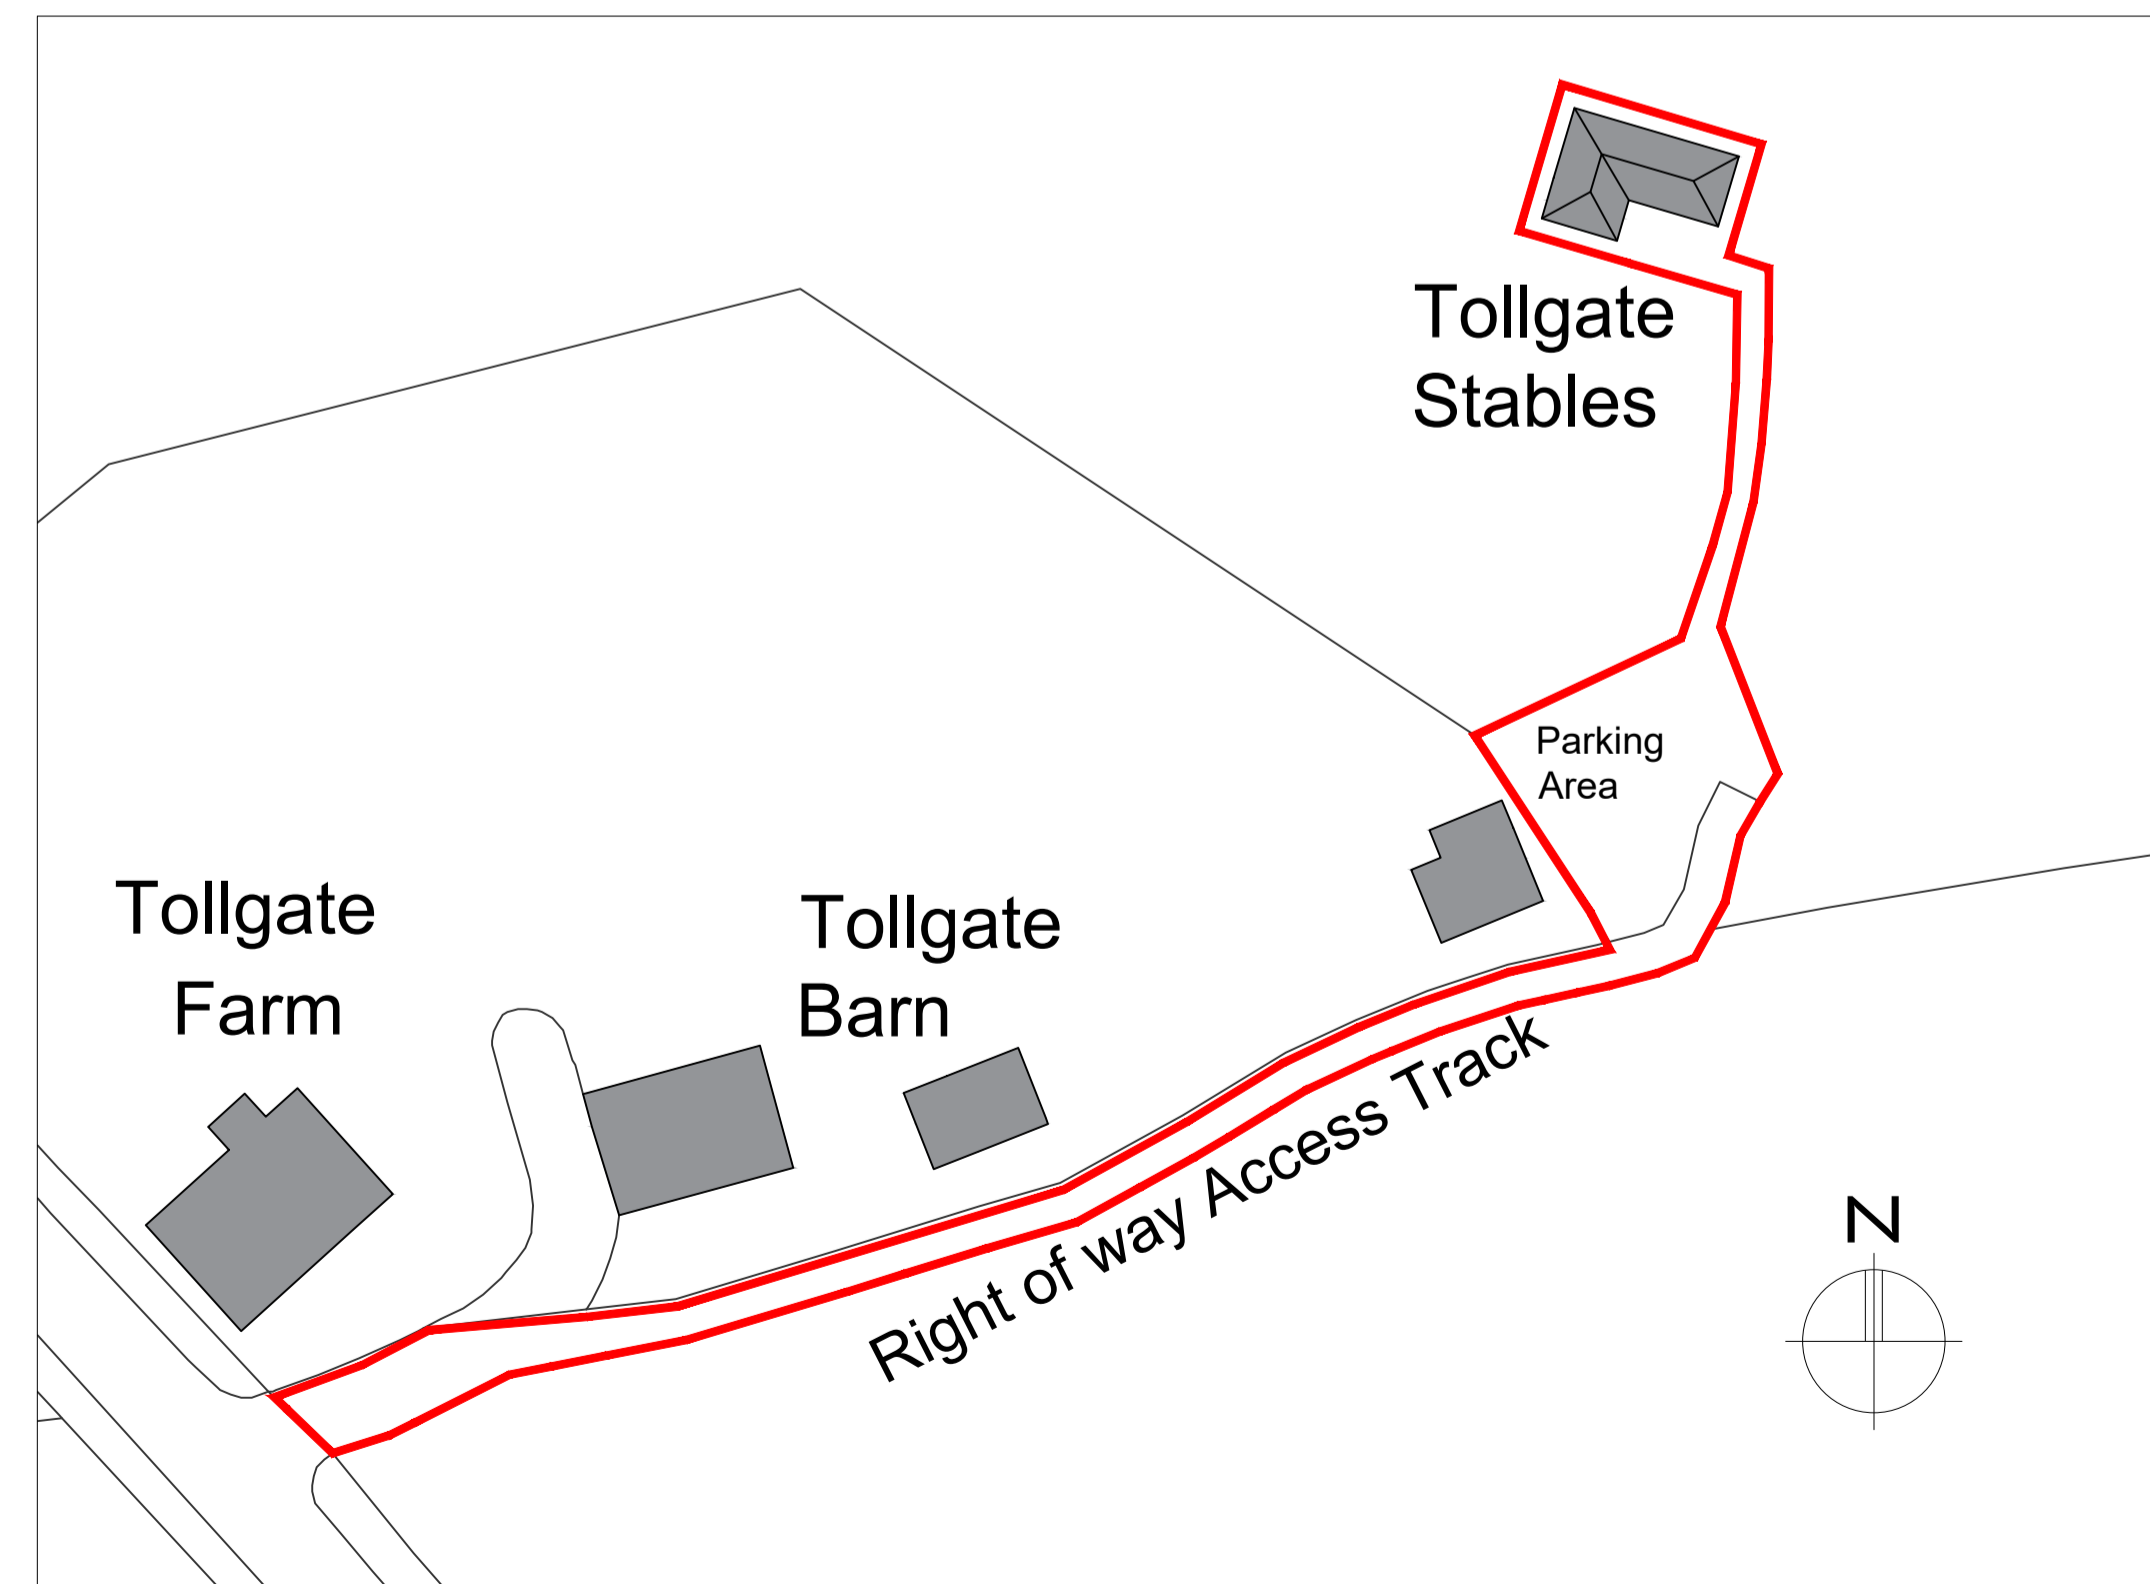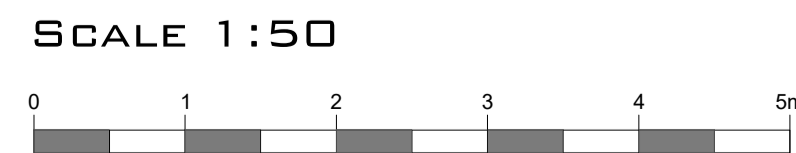

EXISTING BLOCK PLAN
SCALE 1:500

REV	DATE	DESCRIPTION

QUALITY APPROVED
DESIGN VERIFIED

TITLE
**EXISTING PLAN
AND ELEVATIONS**

PROJECT
**TOLLGATE STABLES,
CRANBROOK, KENT
TN17-4AL**

CLIENT
MR. T. ALLEN



SCALE	DATE	DWG NO.	REV
1:50@A1	MAR24	388/TA/002	