


North Elevation
Scale 1:100

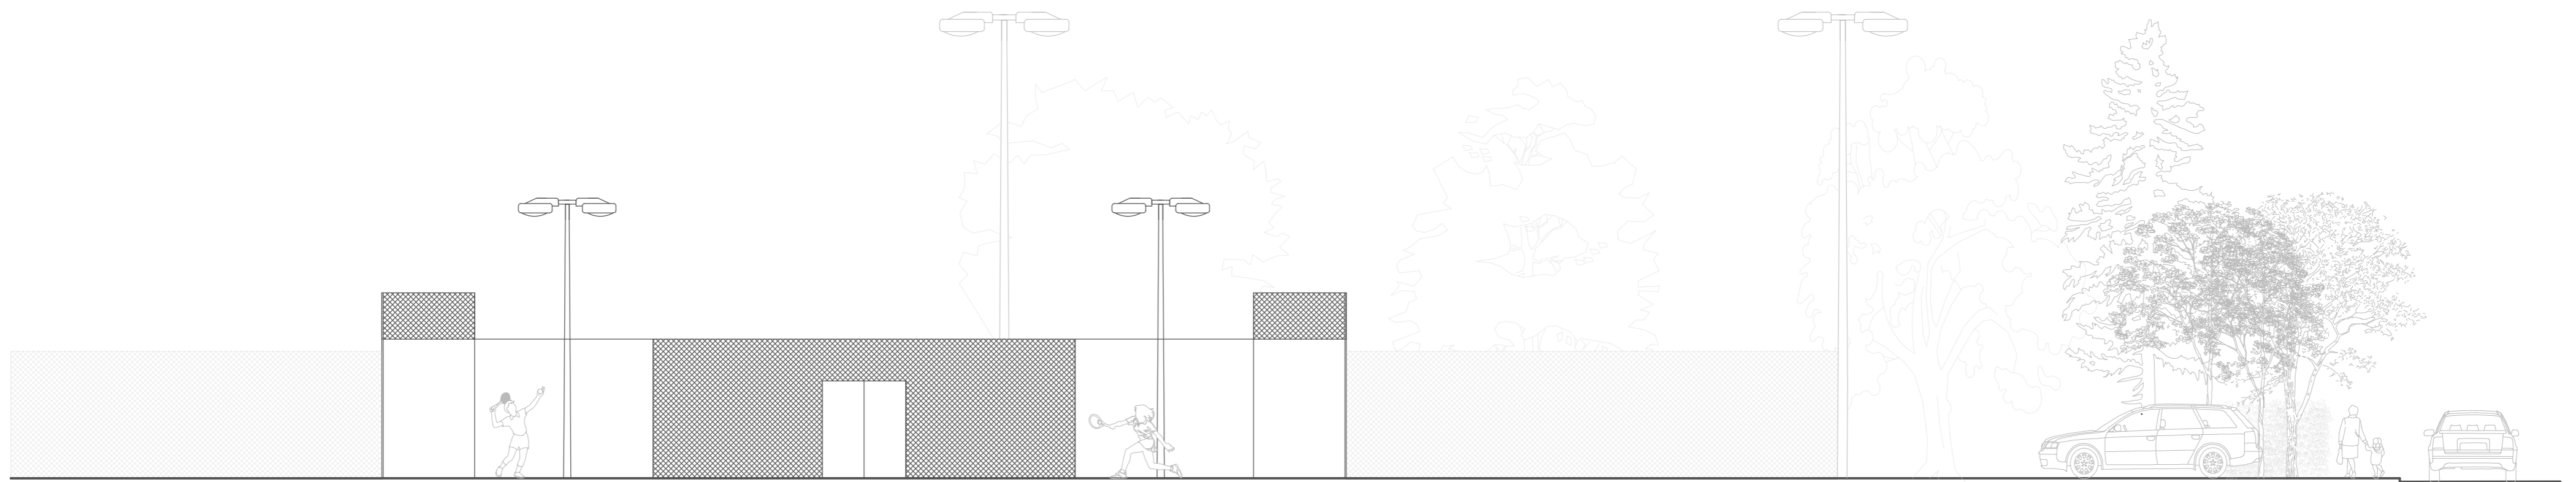

West Elevation
Scale 1:100