




Plant Equipment, Air Source Heat Pump and Outdoor Air Conditioning Unit / Fan

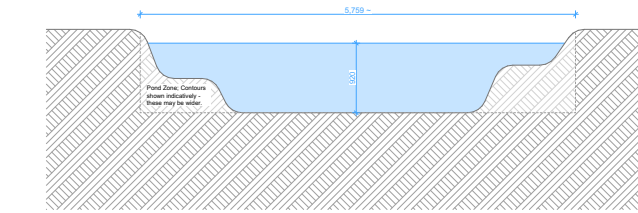


Section CC  
Scale: 1:100

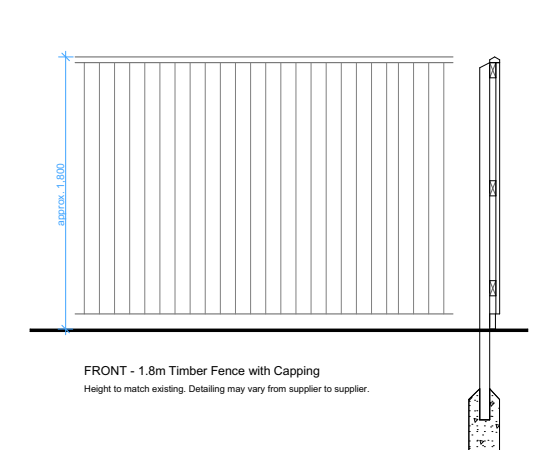

FRONT - 1.8m Timber Fence with Capping  
Height to match existing. Detailing may vary from supplier to supplier.  
Typical Fence and Gate Elevation  
Scale: 1:50

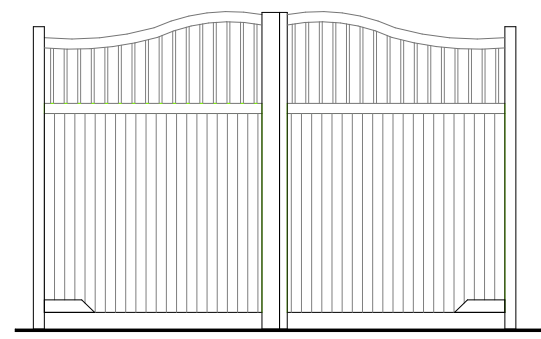

FRONT - Timber Entrance Gate  
Should align to the side of the door. Detailing may vary from supplier to supplier.

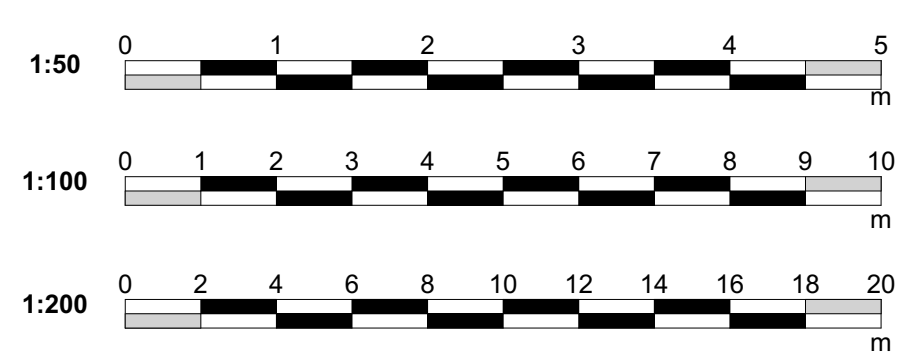

1 [Proposed Site Plan]  
Scale: 1:100

New Proposed Fence line  
New Proposed Gate  
New Proposed Fence line  
New Proposed Pond

No.	Revision.	Date.	-
	DRAFT	14.08.2023	-
	TENDER ISSUE	19.12.2023	-
A	Updated as per planning comments	07.03.2024	-

New Proposed Boundary Fence

**Notes:** All site boundaries must be checked and verified with client and title deed information. Boundary shown for indicative purposes only.

Notes: All setting out must be checked on site. All levels must be checked on site and refer to Ordnance Datum Newlyn unless alternative Datum given. All fixings and weathers must be checked on site. All dimensions must be checked on site. This drawing must not be scaled. This drawing must be read in conjunction with all other relevant drawings and specification clauses. This drawing must not be used for land transfer purposes. Calculated areas in accordance with the Architect's Definition of Areas for Schedule of Areas. This drawing must not be used on site unless issued for construction, subject to survey, consultation and approval from all statutory Authorities. This drawing has been prepared in accordance with the instructions of the Client under the agreed Terms of Appointment. This document is for the sole and specific use of the Client and the Architect's shall not be responsible for any use of its contents for any purpose other than that for which it was prepared and provided. Should the Client require to pass electronic copies of the document to other parties, this should be for co-ordination purposes only, the whole of the file should be so copied, but no professional liability or warranty shall be extended to other parties by the Architect's in this connection without the explicit written agreement thereto by them. Neighbouring buildings are approximate and are for illustrative purposes only. While we do not doubt the ridge and eaves height accuracy, we make no guarantee, warranty or representation as to the accuracy and completeness of the neighbouring buildings shown.

<b>PLANNING ISSUE</b>	Project: Braye House	
	Drawing Title: Proposed Site Plan	
	Drawing No.: GA-05	
	Date 14/08/2023	Scale 1:100@ A1/1:200@ A3
<b>JMA</b> Julian McIntosh Architects		