



revisions

REV:A - Replacing of 1no car park space (outside space) with 11no bicycle storage spaces.

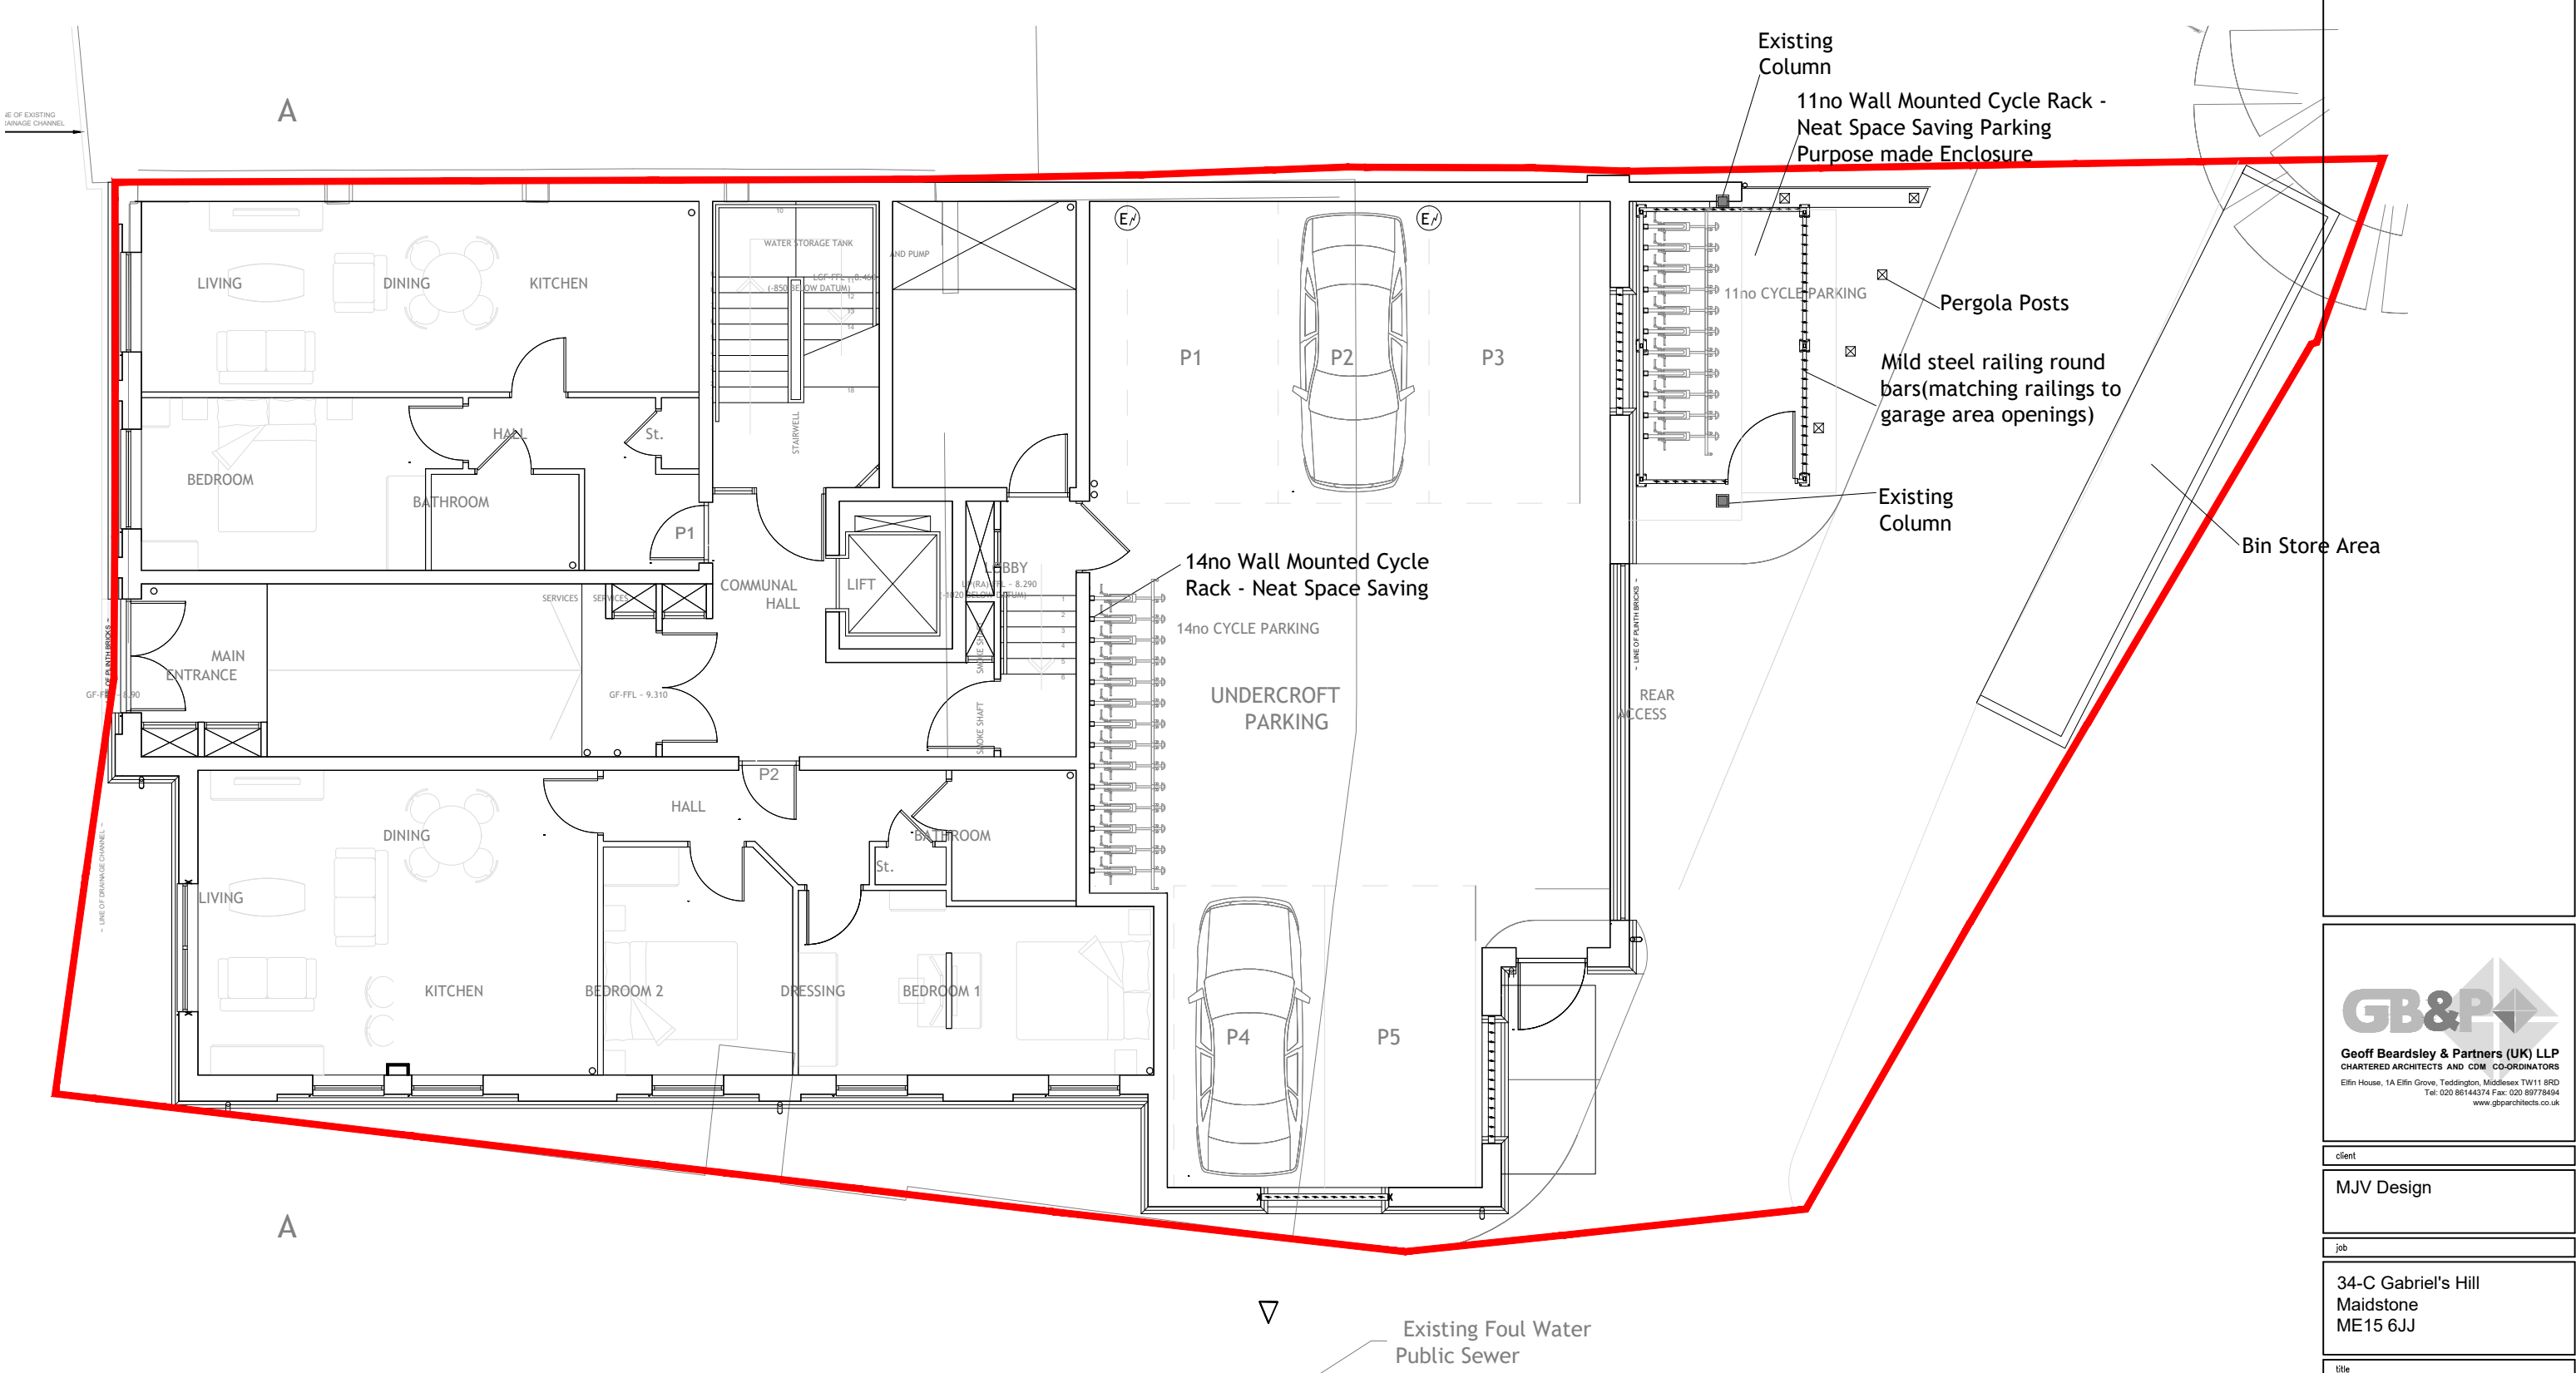

- GROUND FLOOR PLAN -

New connection to existing Foul MH  
Please refer to Civil Engineers Proposed Drainage

 

**GB&P**  
**Geoff Beardsley & Partners (UK) LLP**  
 CHARTERED ARCHITECTS AND CDM CO-ORDINATORS  
 Elin House, 1A Elin Grove, Teddington, Middlesex TW11 8RD  
 Tel: 020 86144374 Fax: 020 89778494  
 www.gbpartners.co.uk

client

MJV Design

job

34-C Gabriel's Hill  
Maidstone  
ME15 6JJ

title

PROPOSED GROUND FLOOR

dwg no.

2011/ 201A

scale 1:50 @ A1 date MAR 2024  
1:100 @ A3