




Proposed Front Elevation

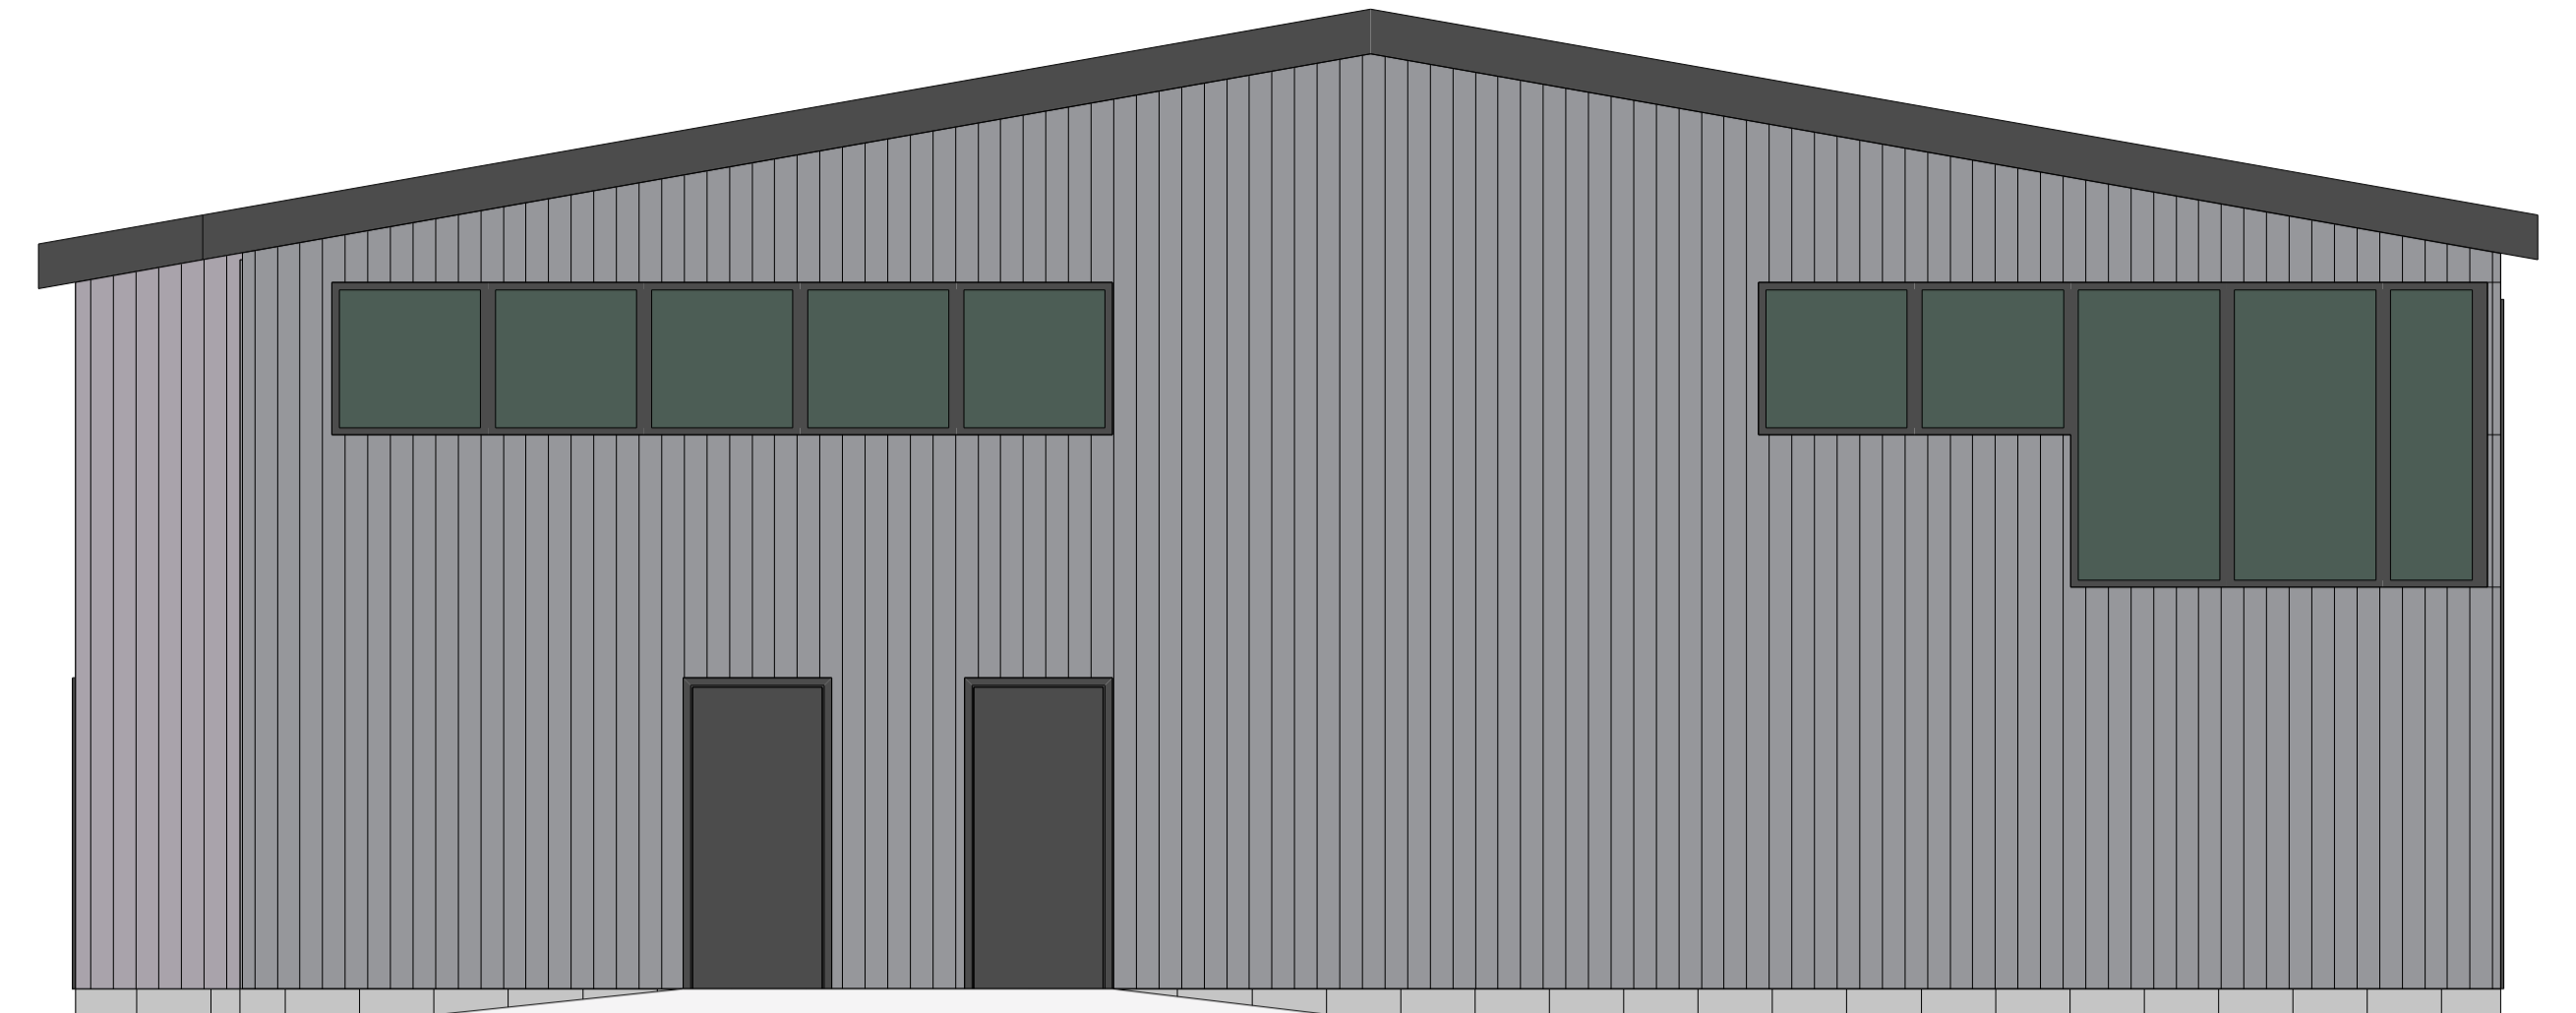


Proposed Side Elevation A

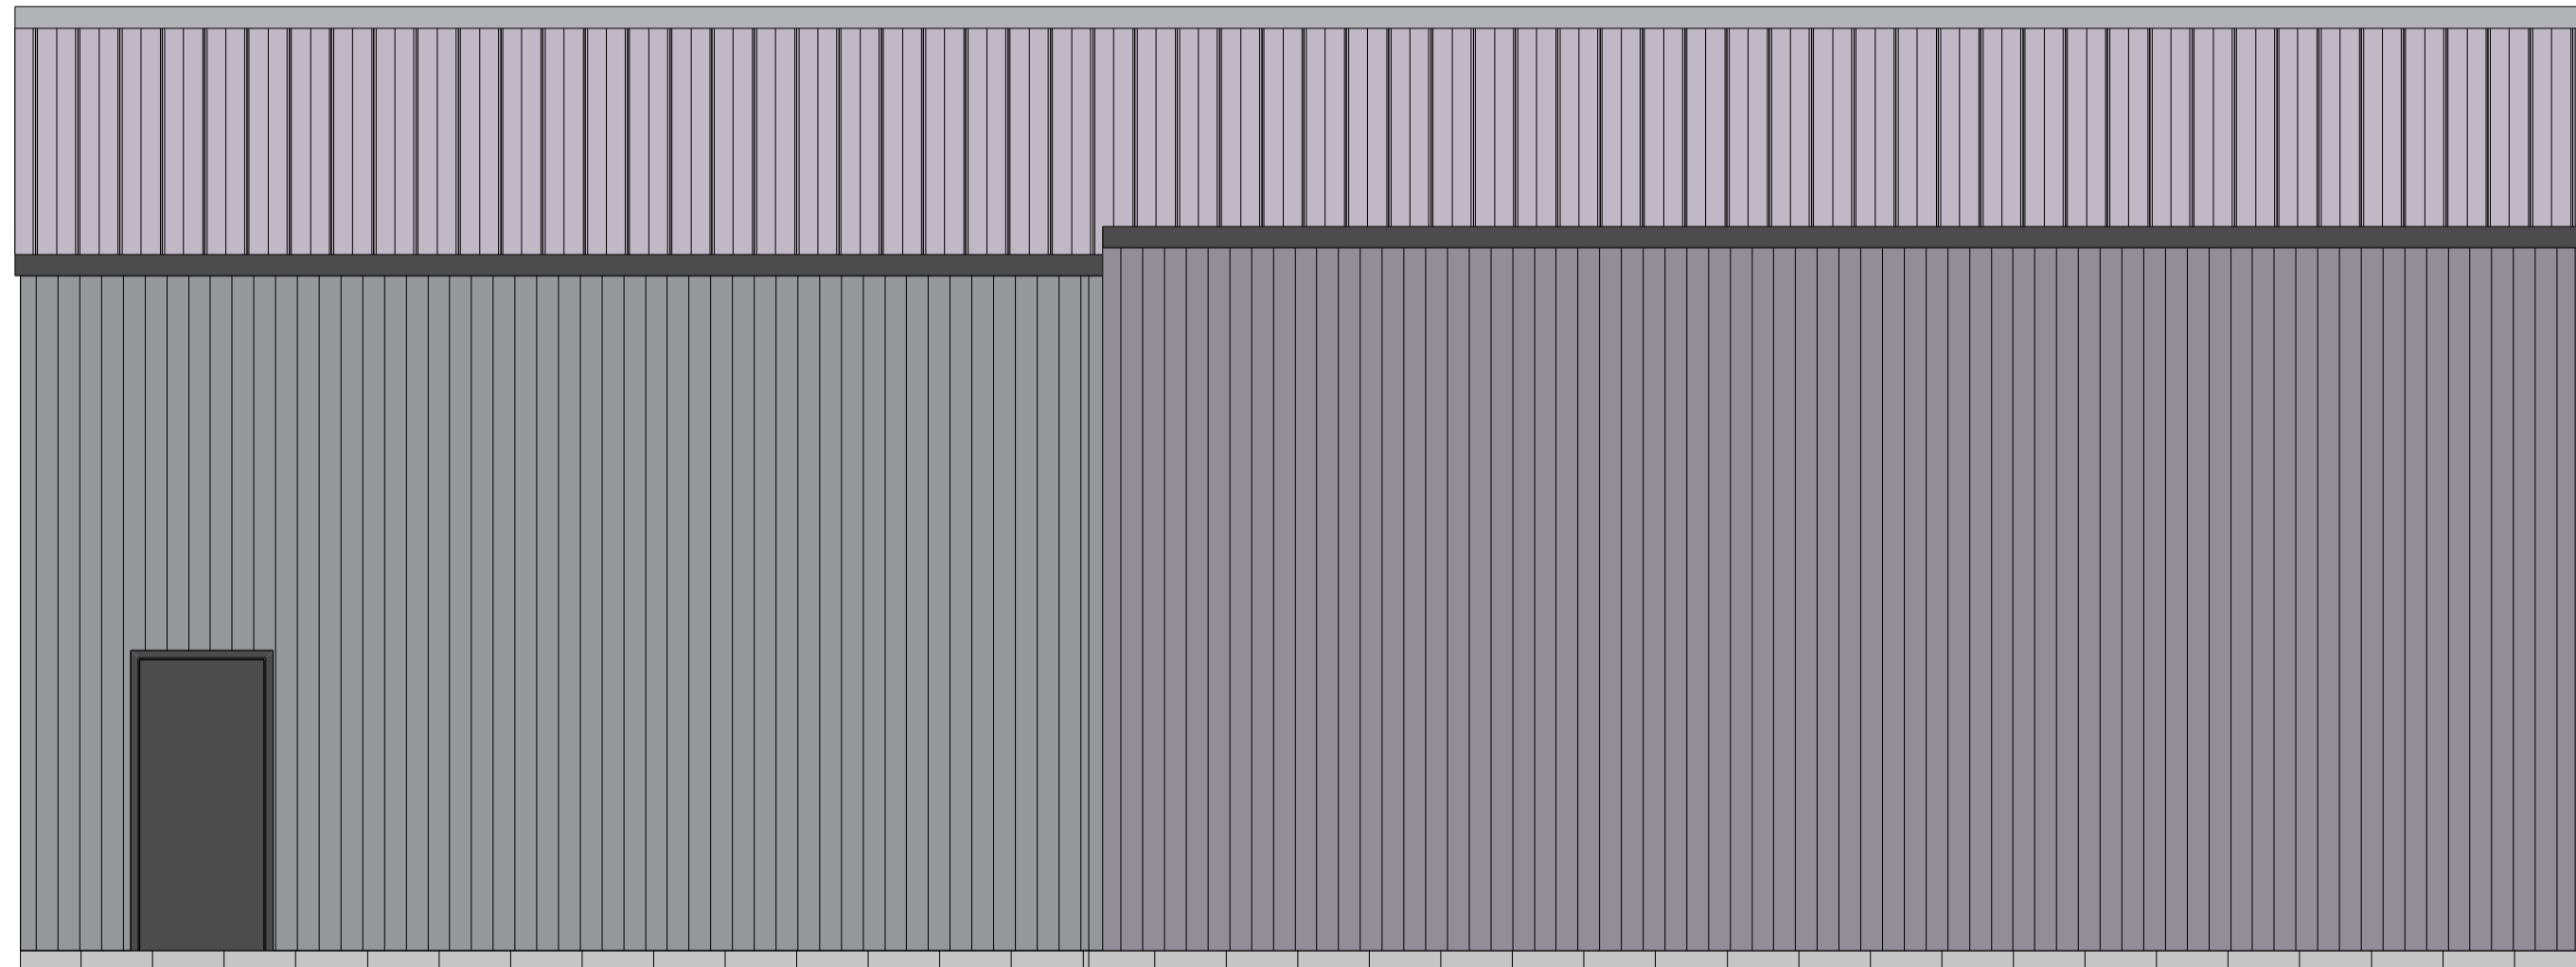


Proposed Rear Elevation

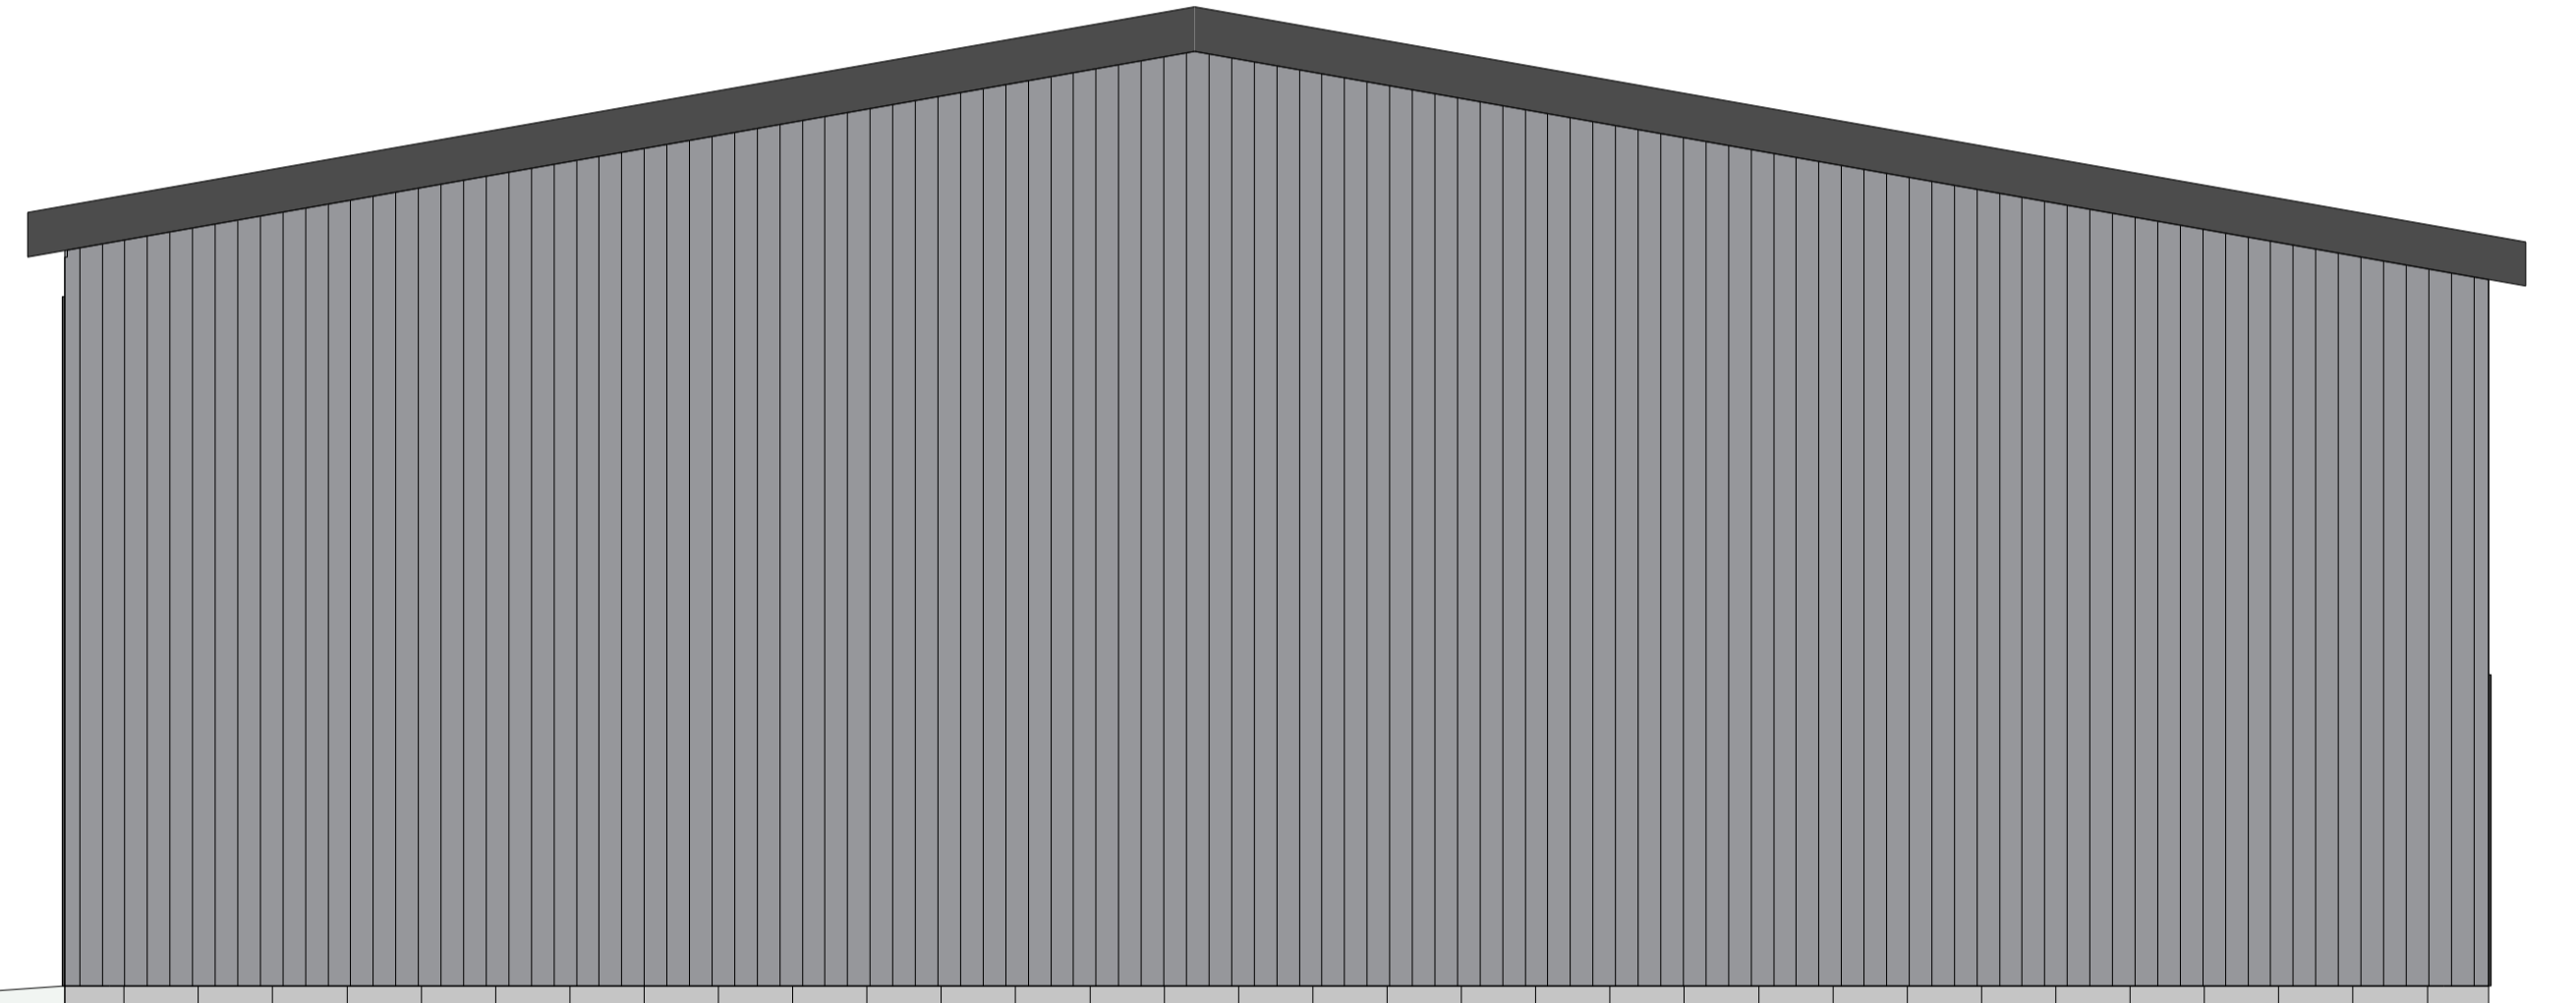

Proposed Side Elevation B

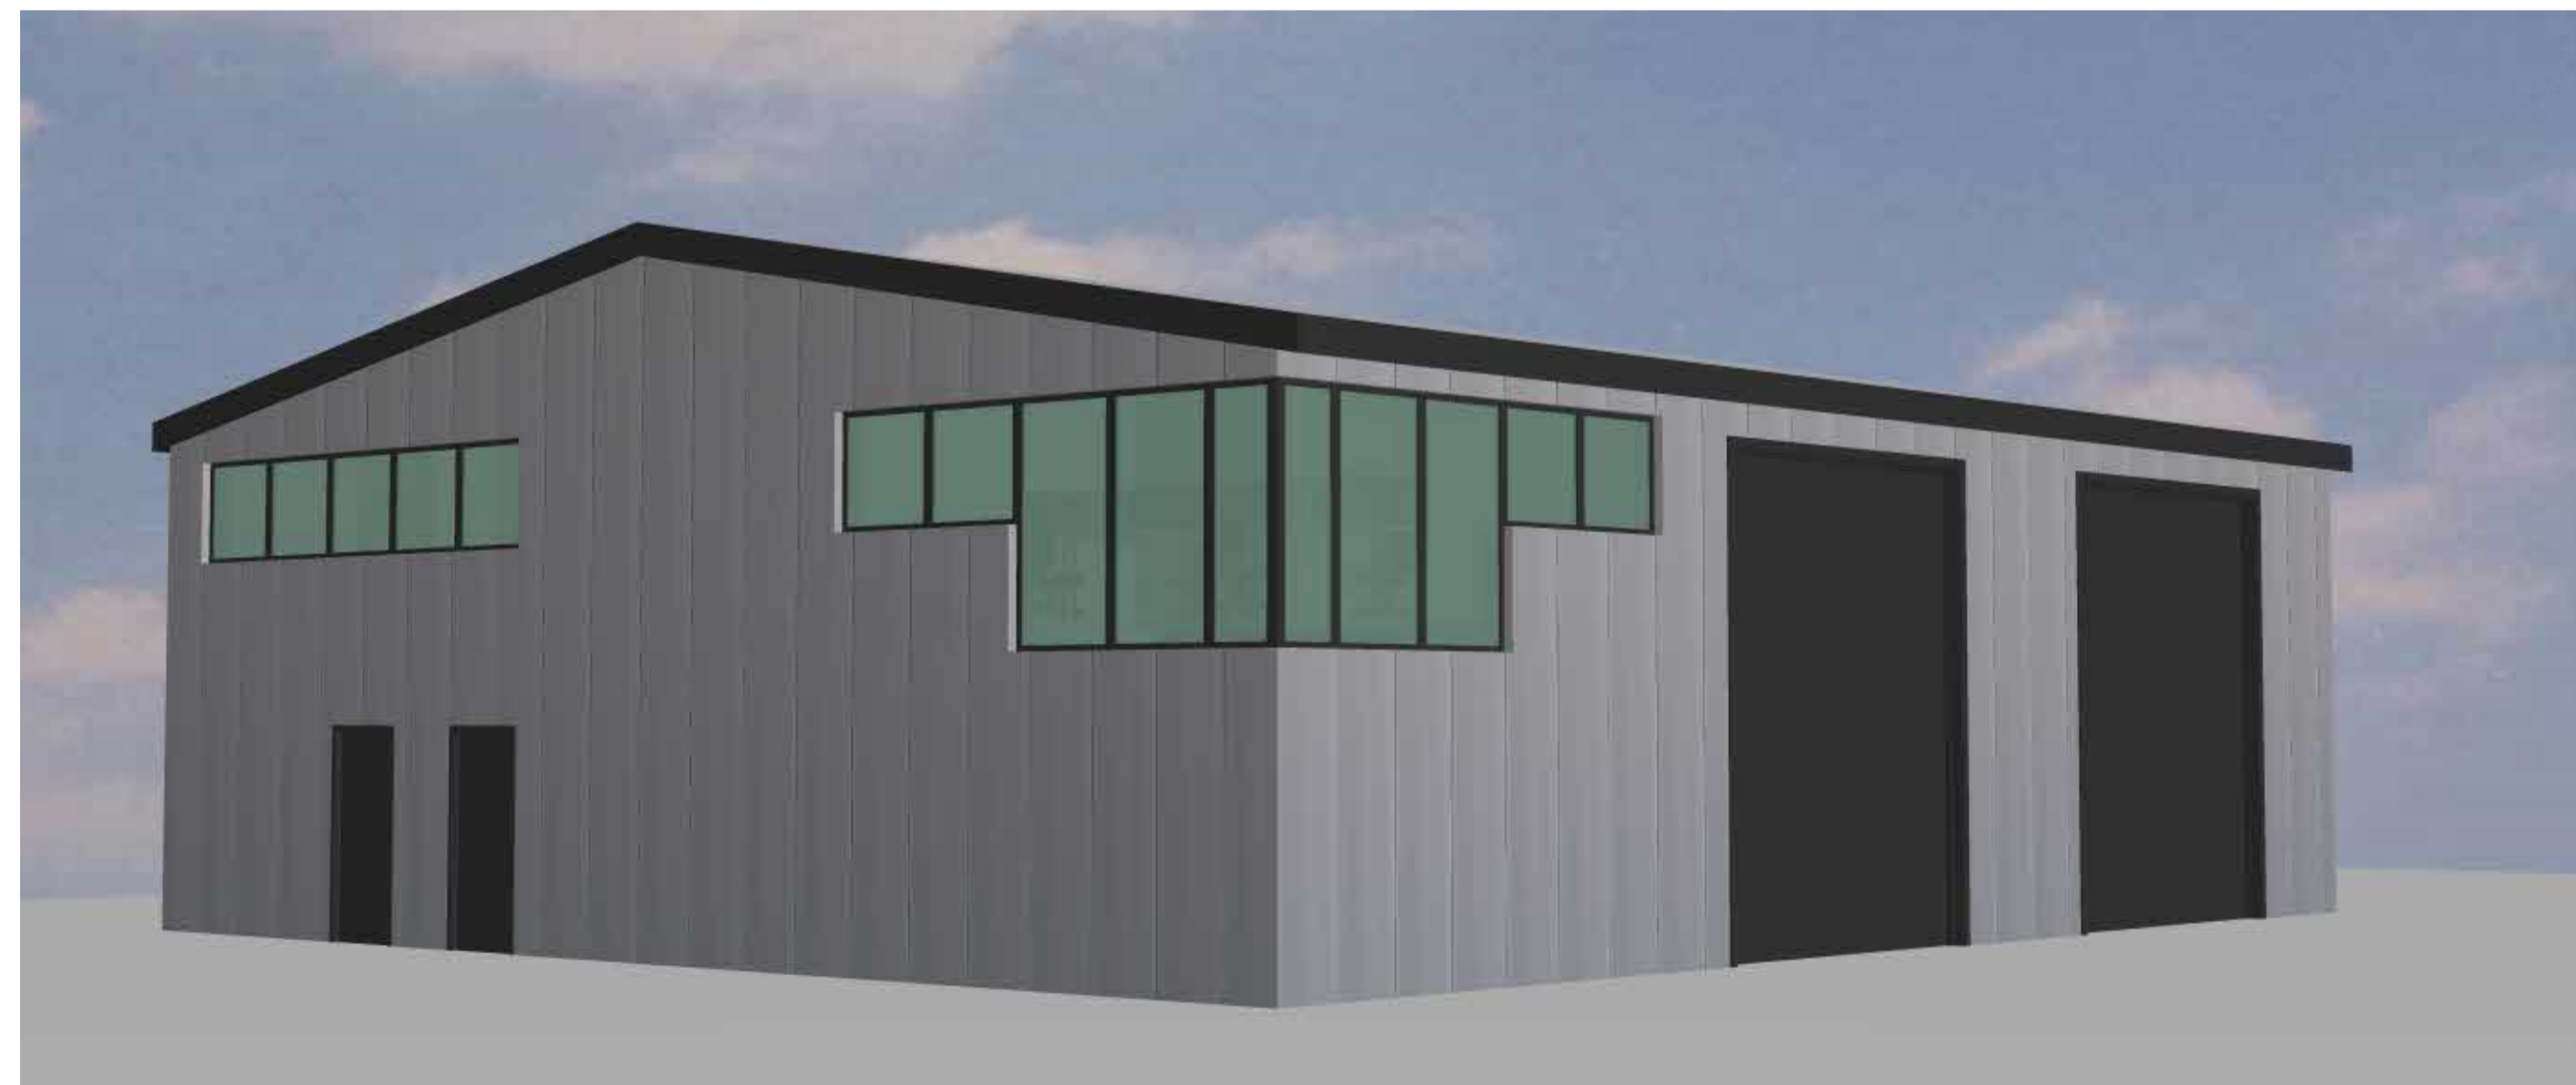

Proposed CGI

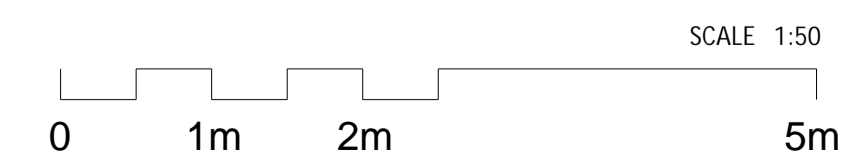

Rev.	Date.	Description.
<p>Dimensions are not to be scaled from this drawing.          All dimensions and sizes to be verified on site.          This drawing is subject to copyright and is not to be reproduced in part or whole without approval from LBCdesign.</p>		
<b>For Comment</b>		
<p><b>LBC Design</b>          Architectural Services          19 School Lane,          Skelmersdale,          Lancashire,          WN88EH</p>		
<p>Job:          Proposed Side Extension &amp;          Office Mezzanine.          4a Leckwith Road, Aintree.</p>		
<p>Title:          Proposed Elevations</p>		
<p>Client:          JPL Transport</p>		
<p>Scale @ A1:          1:50</p>		
Drawn: LC	Checked: -	Date: 01/24
Job No. 2024-1071	Dwg. No. G02	Rev. -