

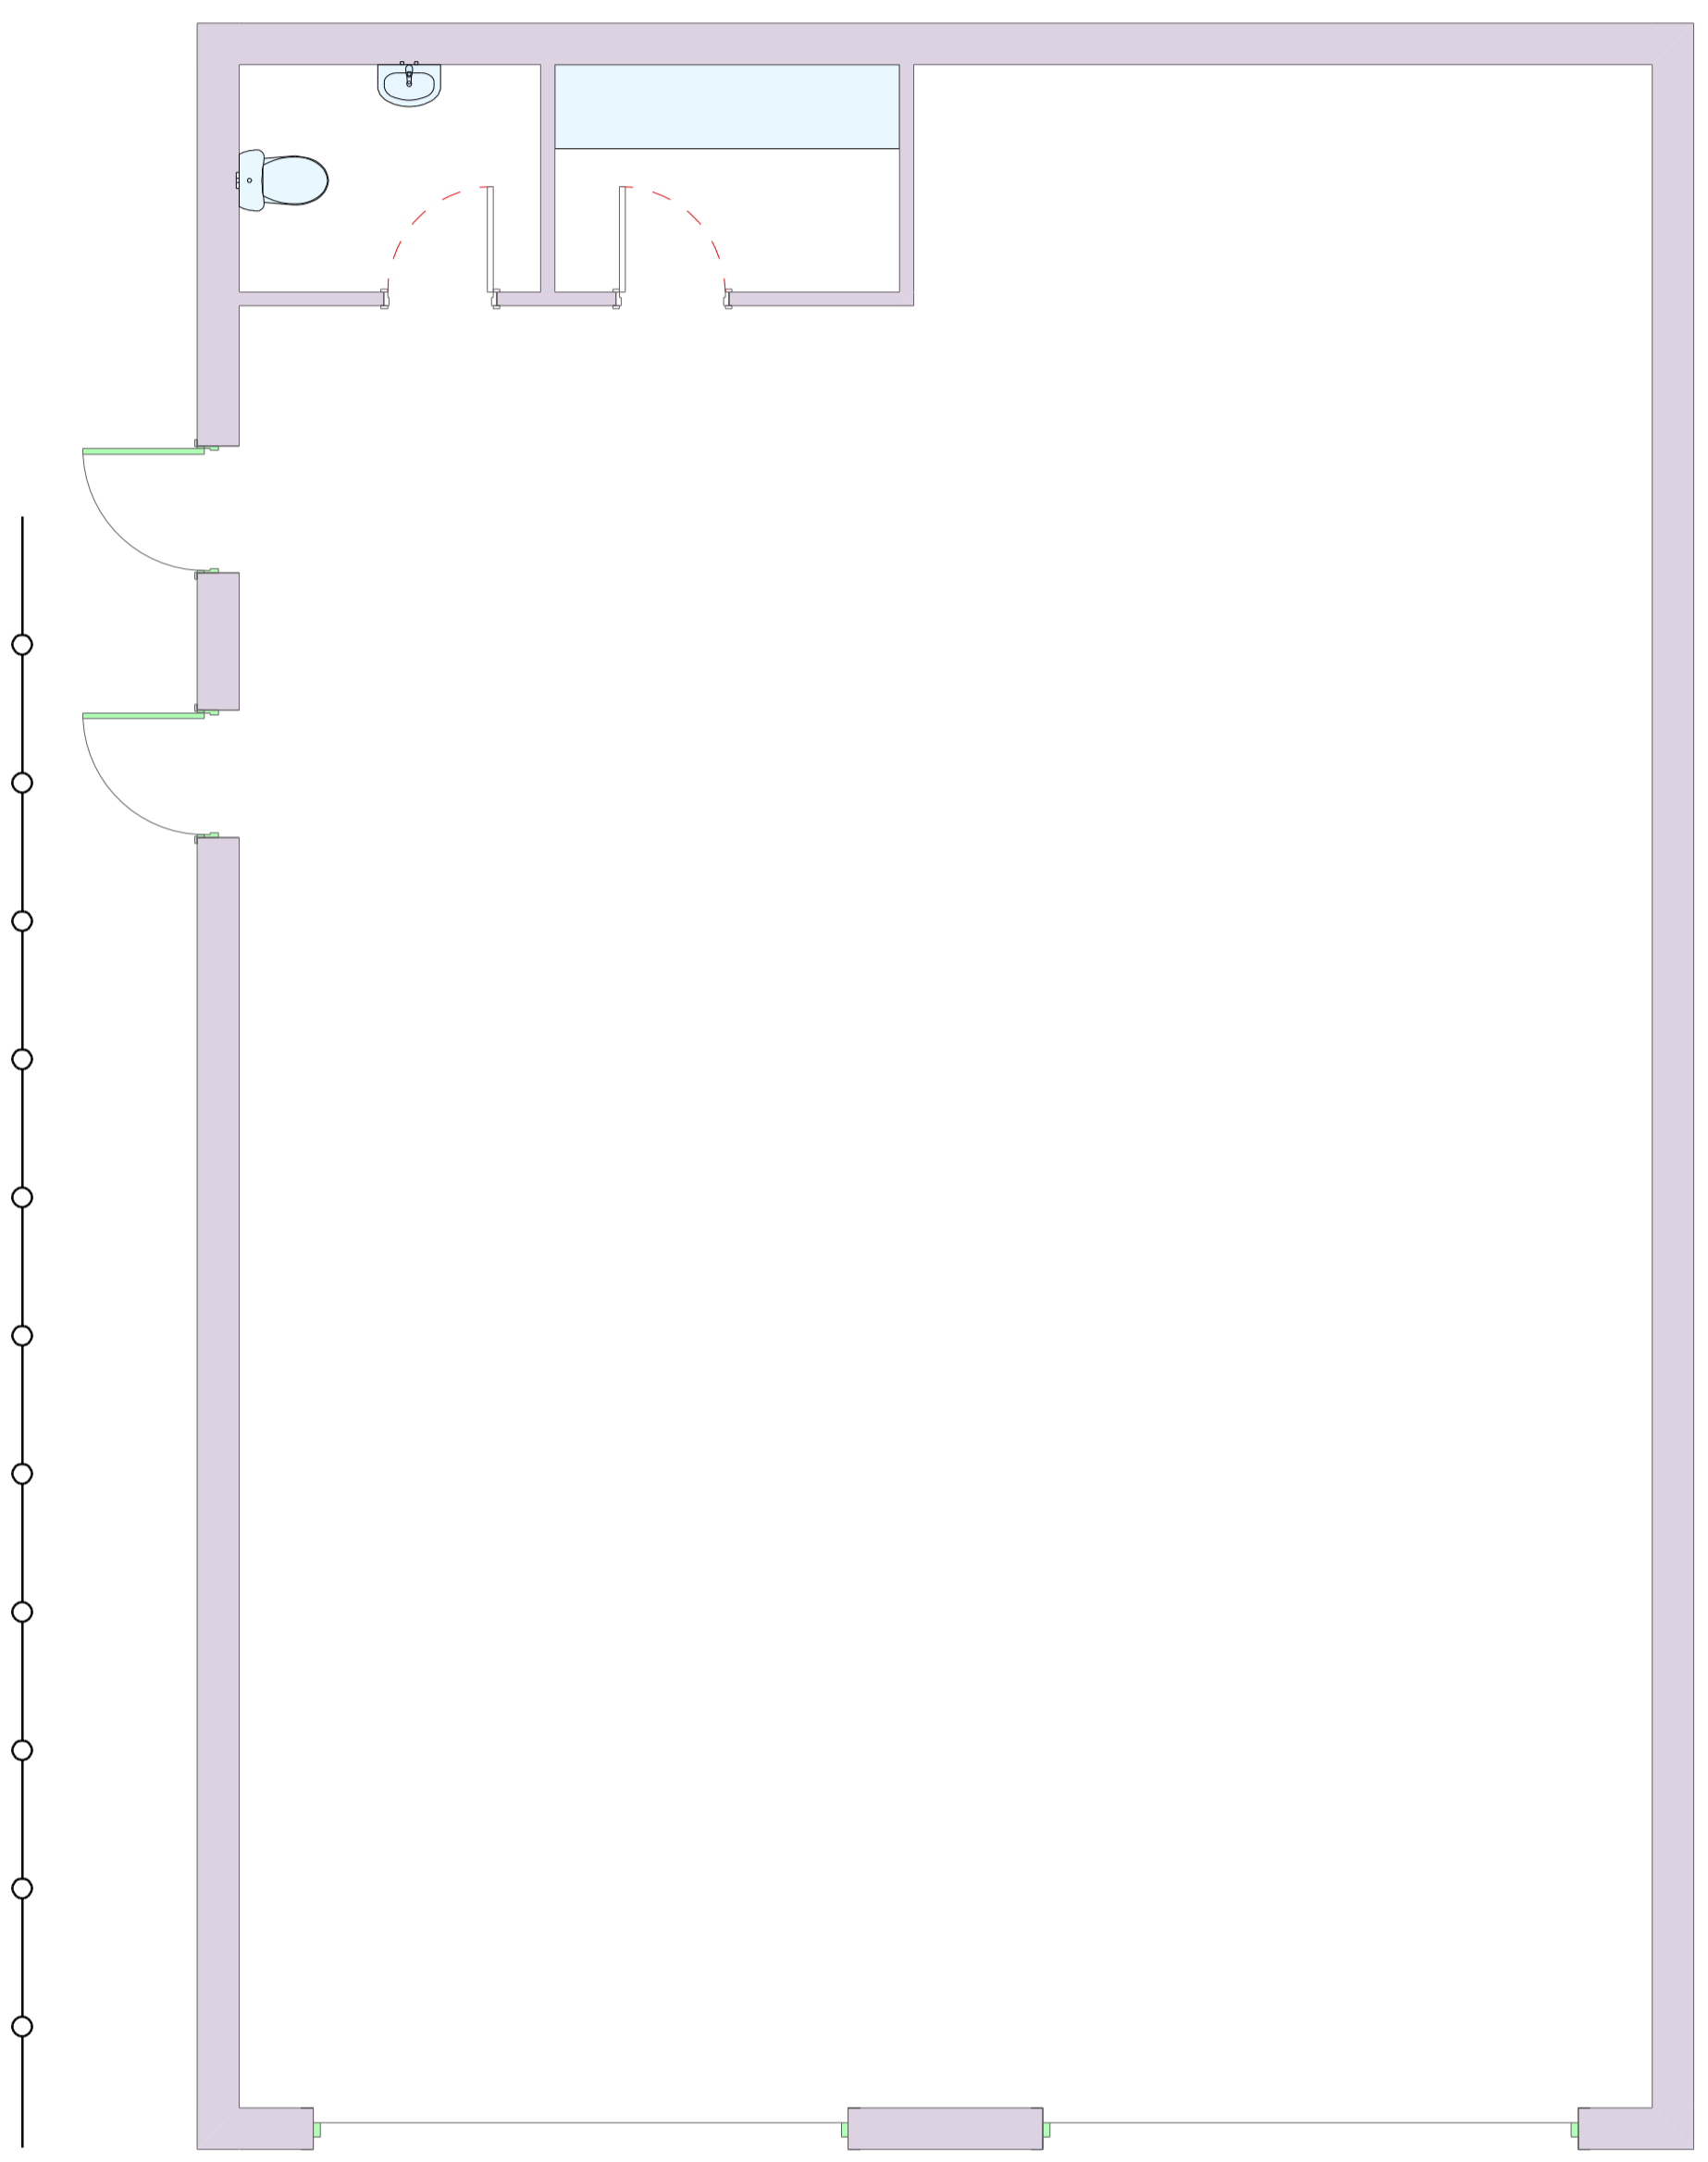


Existing Container

Existing Container

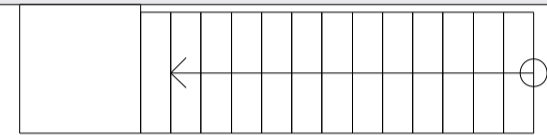

### Existing Ground Floor Plan

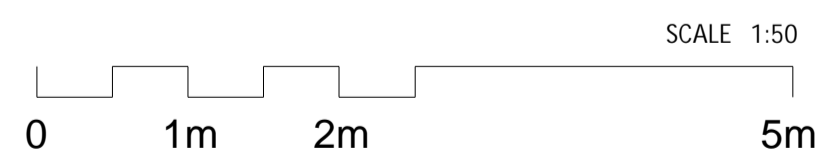

Rev.	Date.	Description.
Dimensions are not to be scaled from this drawing. All dimensions and sizes to be verified on site. This drawing is subject to copyright and is not to be reproduced in part or whole without approval from LBCdesign.		
<b>For Comment</b>		
<b>LBC Design</b> Architectural Services 19 School Lane, Skemmerdale, Lancashire, WN88EH		
Job: <b>Proposed Side Extension &amp; Office Mezzanine.</b> 4a Leckwith Road, Aintree.		
Title: <b>Existing Plans</b>		
Client: JPL Transport		
Scale @ A1: <b>1:50</b>		
Drawn: LC	Checked: -	Date: <b>01/24</b>
Job No. <b>2024-1071</b>	Dwg. No. <b>A01</b>	Rev. -