
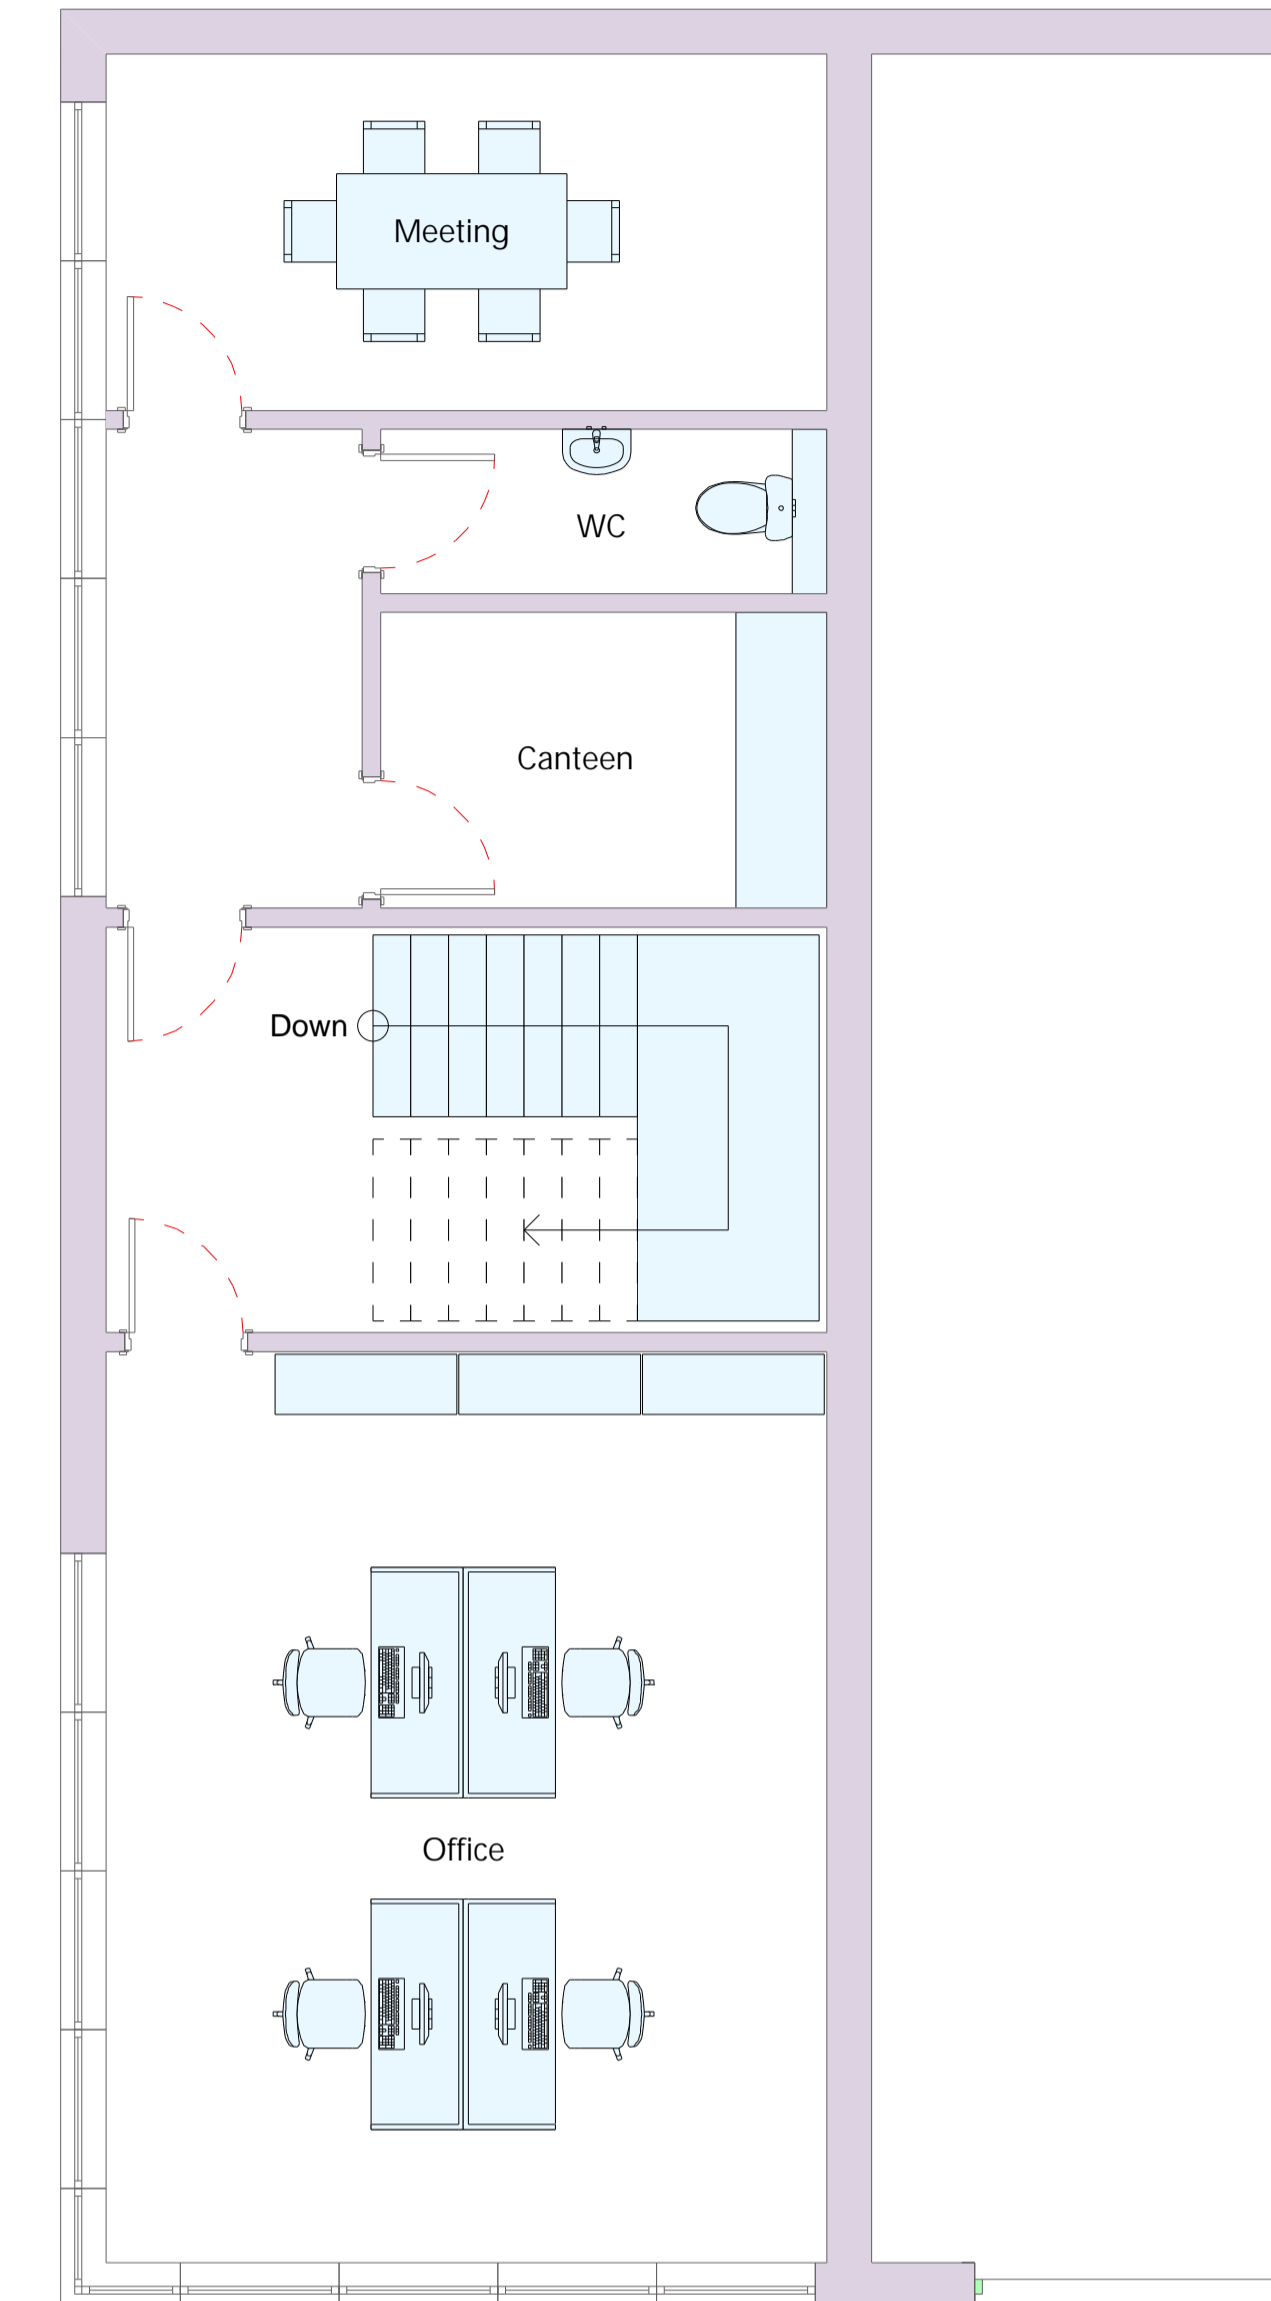


Proposed Ground Floor Plan

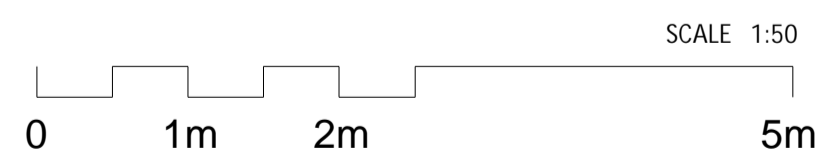

Proposed First Floor Plan

Rev. Date. Description.		
<small>Dimensions are not to be scaled from this drawing. All dimensions and sizes to be verified on site. This drawing is subject to copyright and is not to be reproduced in part or whole without approval from LBCdesign.</small>		
For Comment		
LBC Design Architectural Services 19 School Lane, Skelmersdale, Lancashire, WN88EH		
<small>Job.</small> Proposed Side Extension & Office Mezzanine. 4a Leckwith Road, Aintree.		
<small>Title.</small> Proposed Plans		
<small>Client.</small> JPL Transport		
<small>Scale @ A1.</small> 1:50		
<small>Drawn.</small> LC	<small>Checked.</small> -	<small>Date.</small> 01/24
<small>Job No.</small> 2024-1071	<small>Dwg. No.</small> G01	<small>Rev.</small> -