




Existing Front Elevation

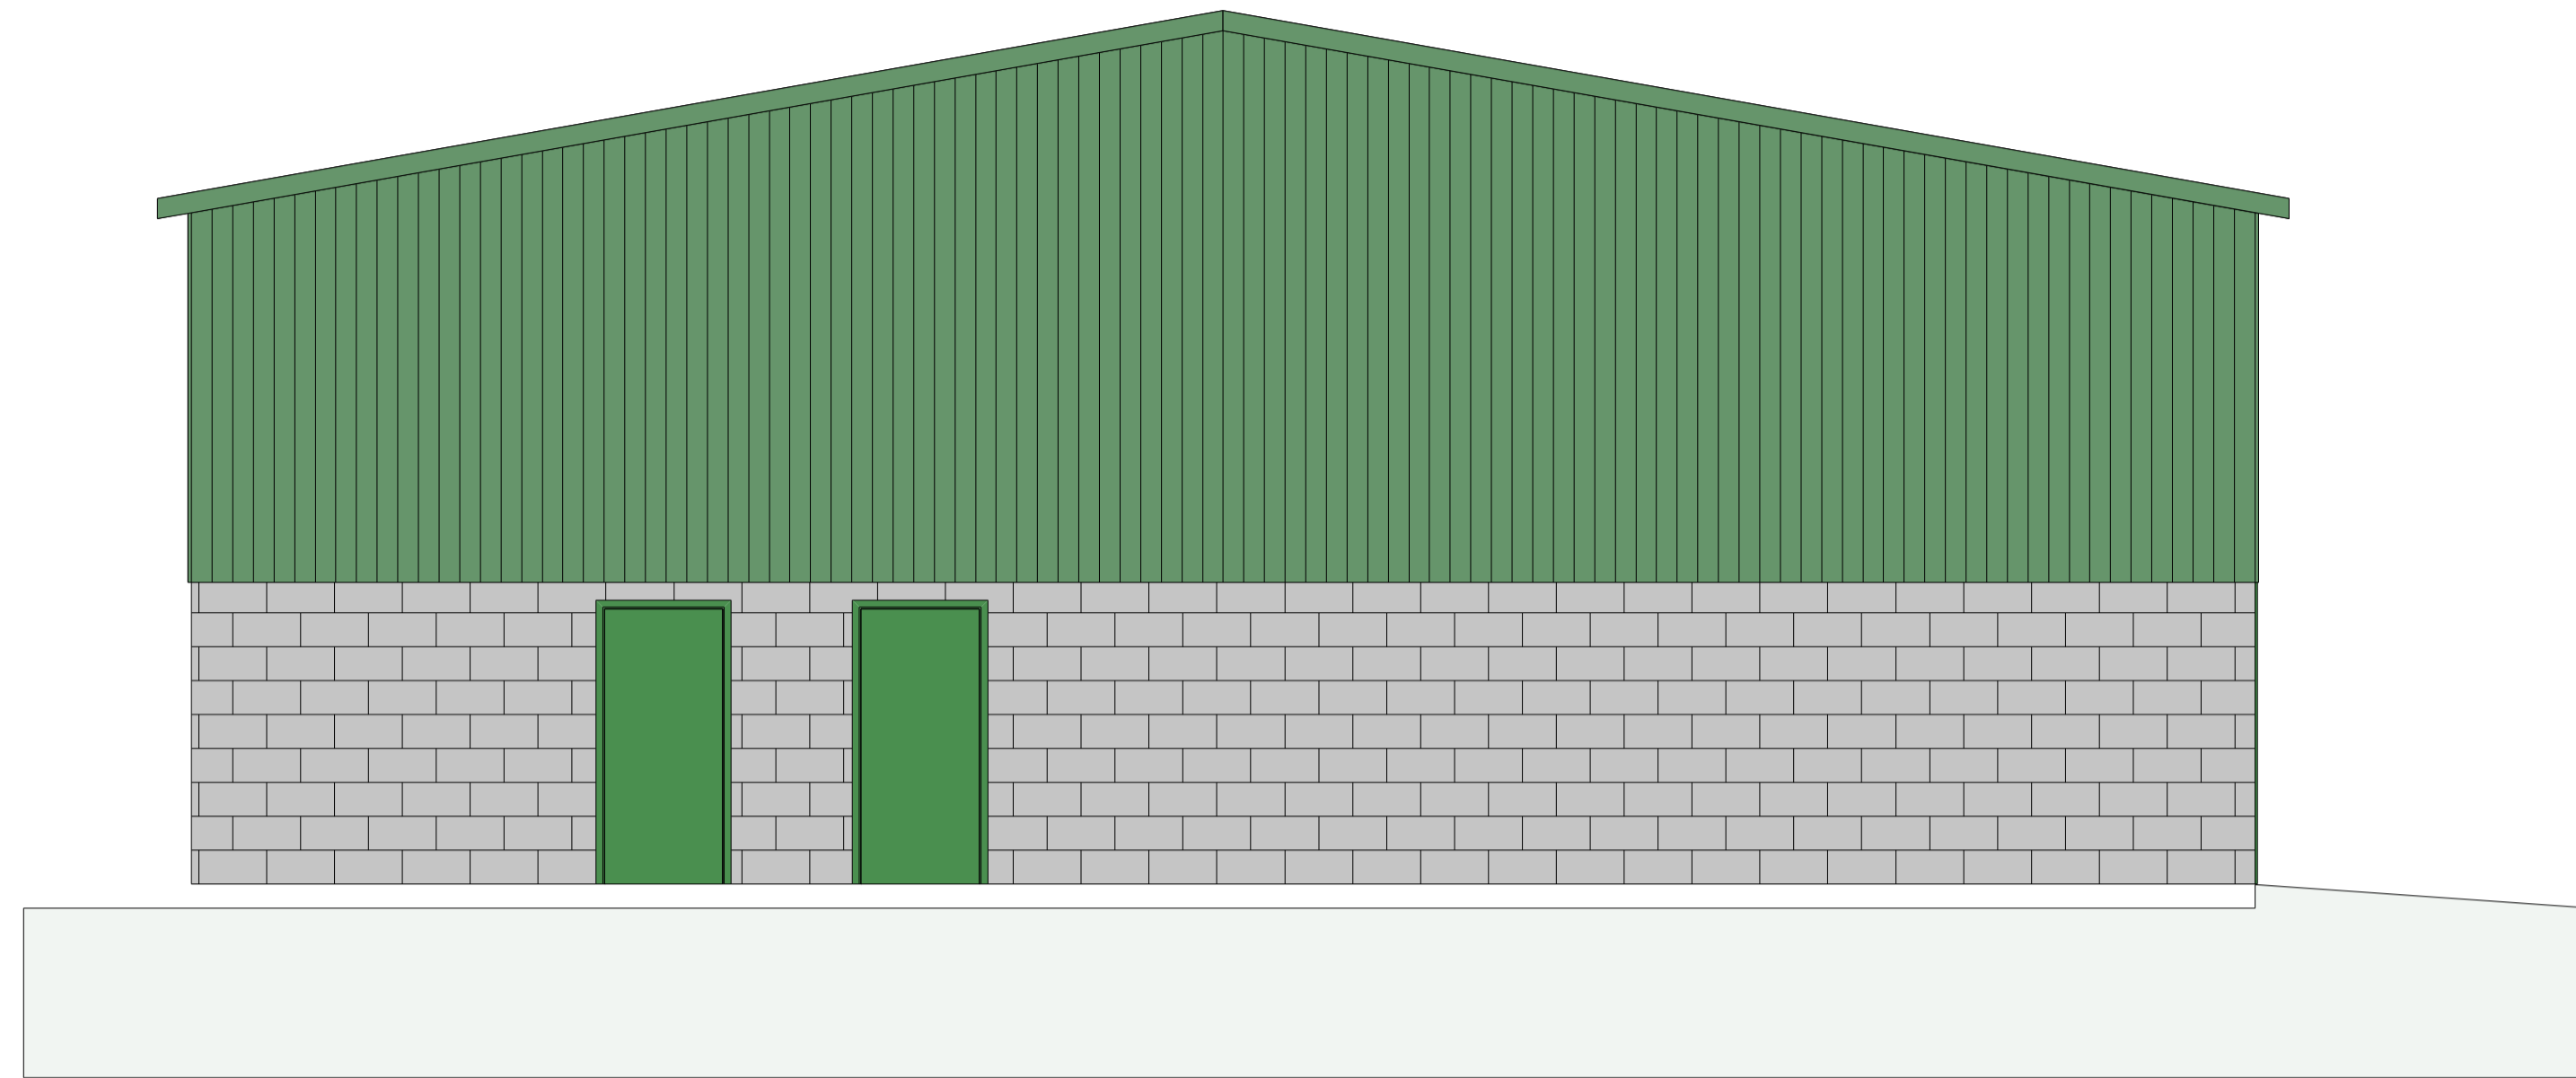


Existing Side Elevation A

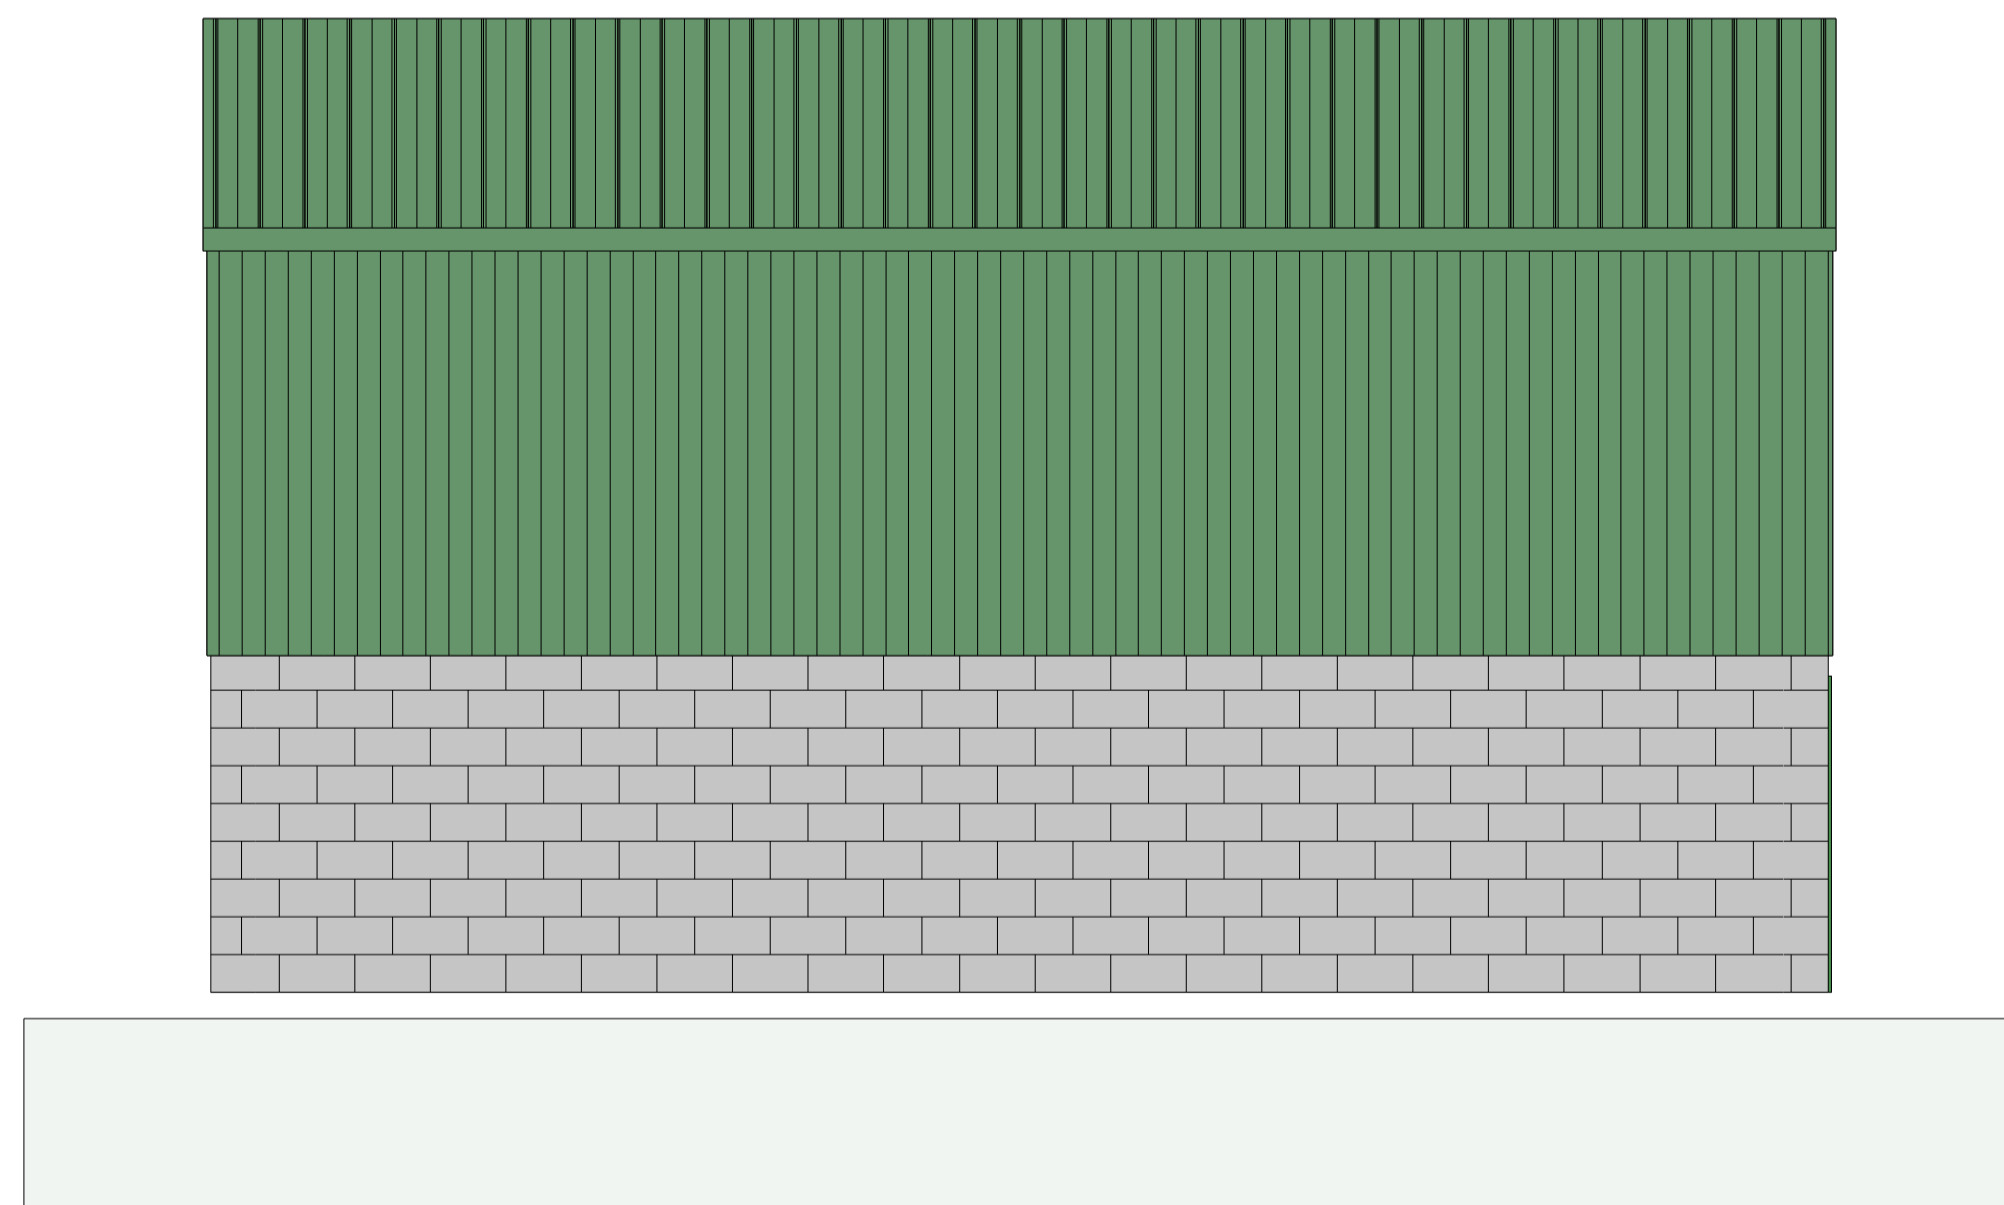

Existing Rear Elevation

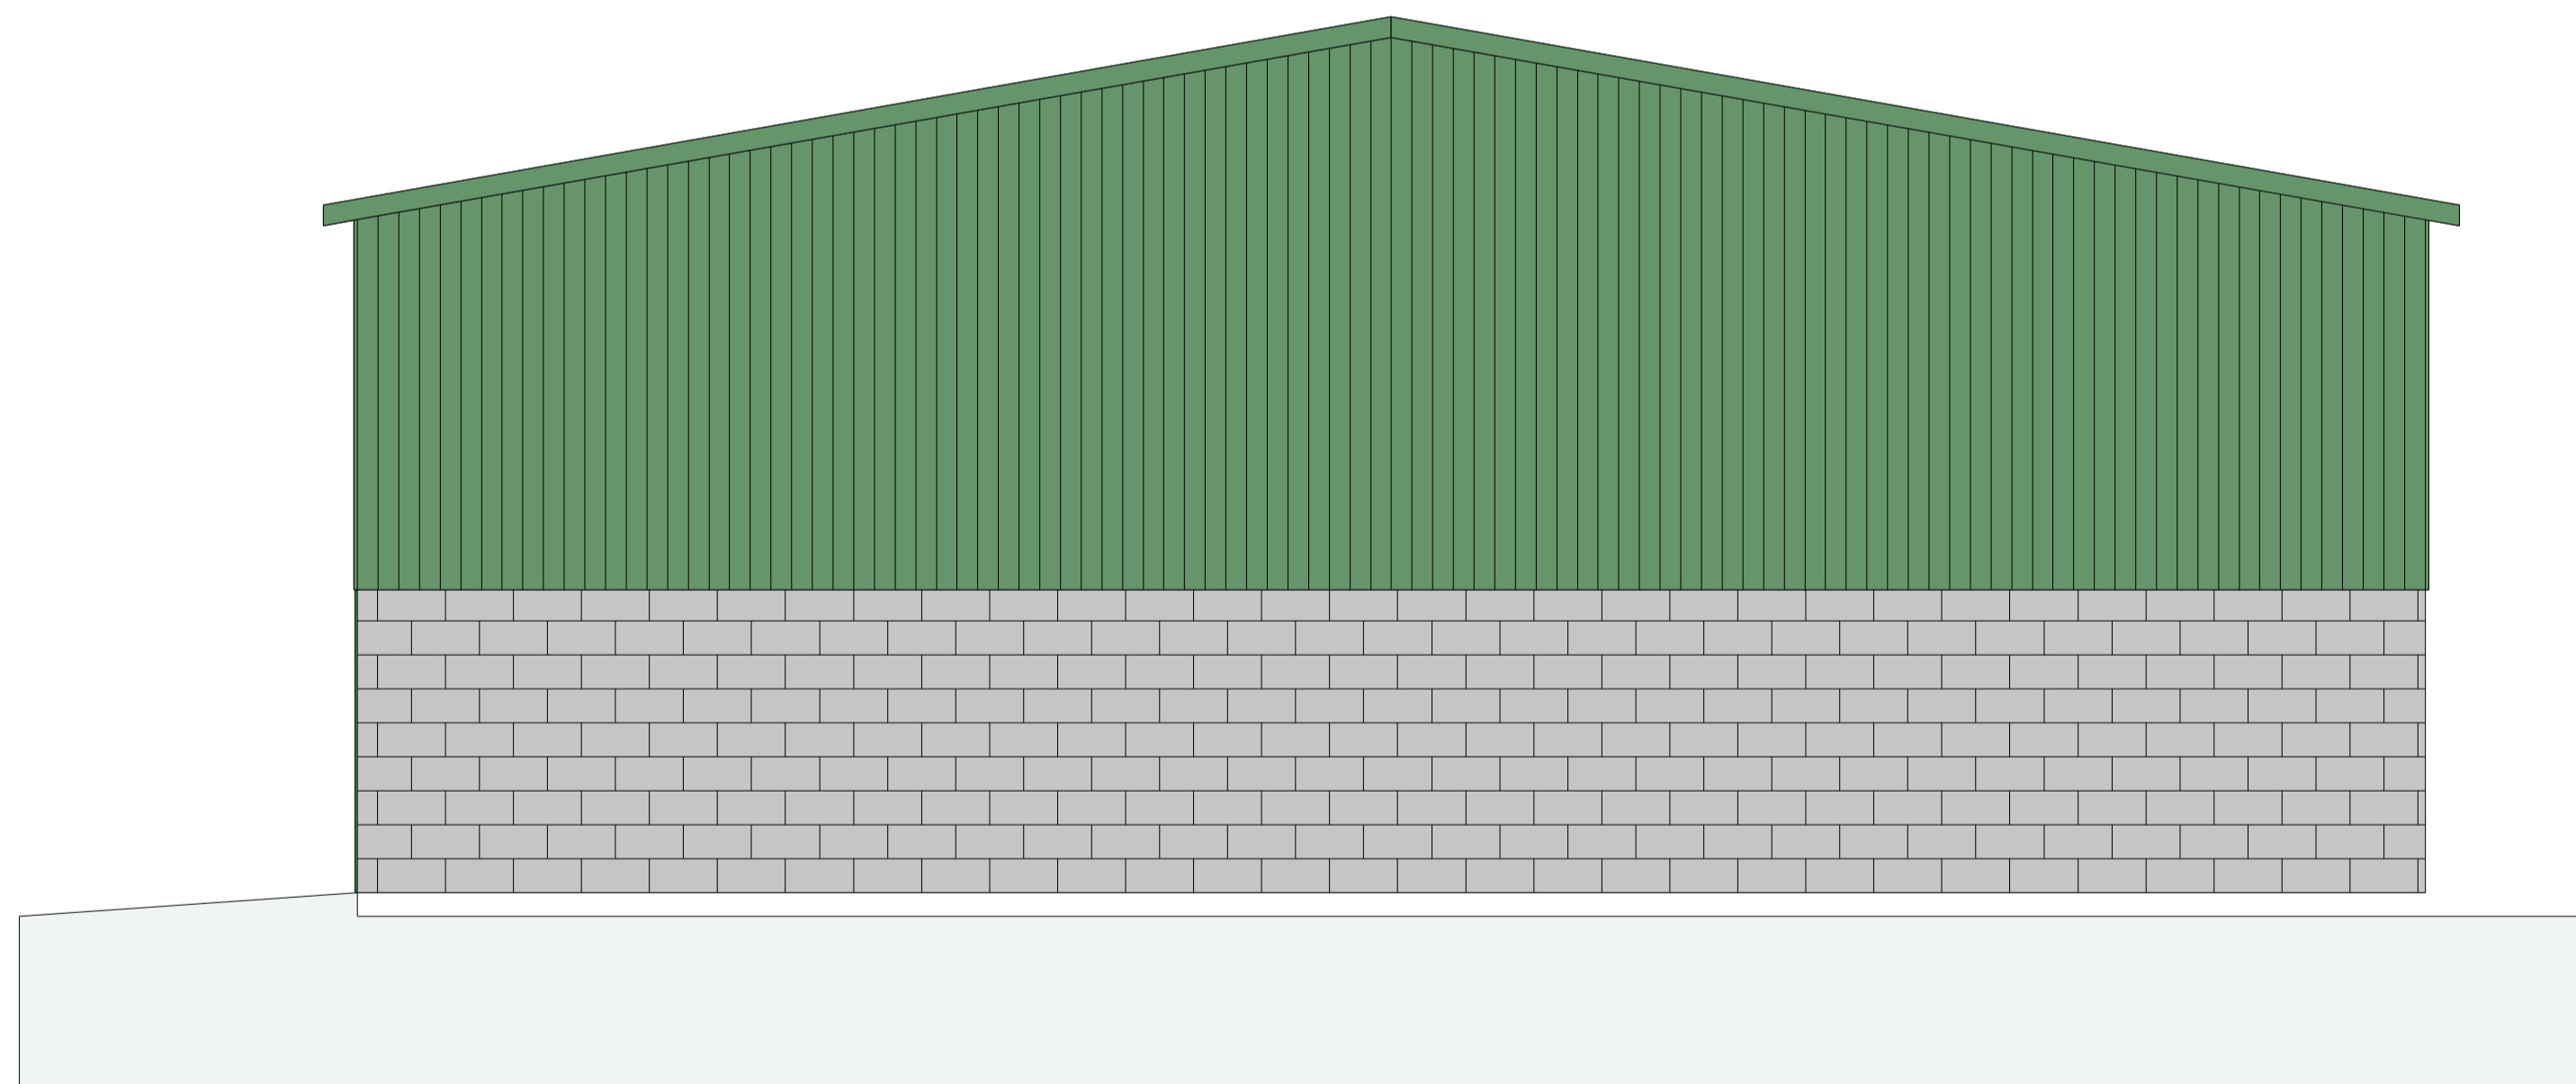

Existing Side Elevation B

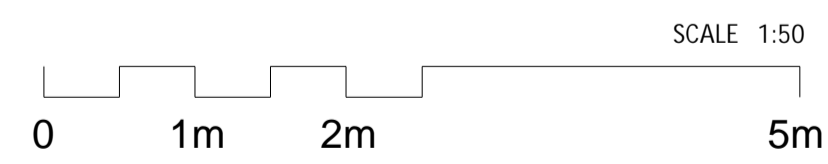

Rev. Date. Description.
 Dimensions are not to be scaled from this drawing.
 All dimensions and sizes to be verified on site.
 This drawing is subject to copyright and
 is not to be reproduced in part or whole without approval from
 LBCdesign.

For Comment

LBC Design
 Architectural Services
 19 School Lane,
 Skelmersdale,
 Lancashire,
 WN88EH

Job. Proposed Side Extension & Office Mezzanine. 4a Leckwith Road, Aintree.		
Title. Existing Elevations		
Client. JPL Transport		
Scale @ A1. 1:50		
Drawn. LC	Checked. -	Date. 01/24

Job No. 2024-1071	Dwg. No. A02	Rev. -
----------------------	-----------------	-----------