


© This drawing and design are copyright.
 Do not scale from this drawing. Use only figured dimensions. If in doubt, ask.
 All dimensions are to be checked on site.
 Any discrepancies should be reported immediately to the Architect.




North East Elevation




North West Elevation

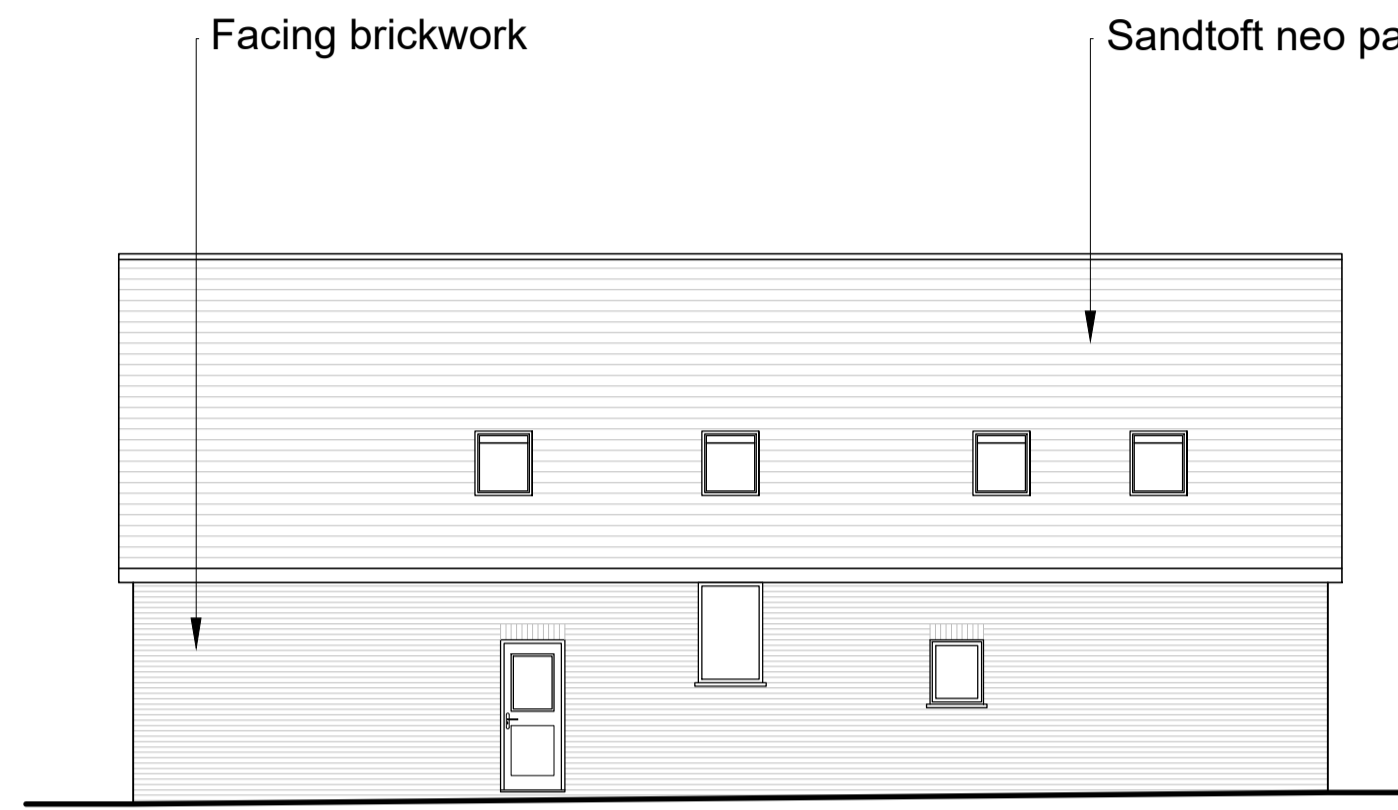


South West Elevation

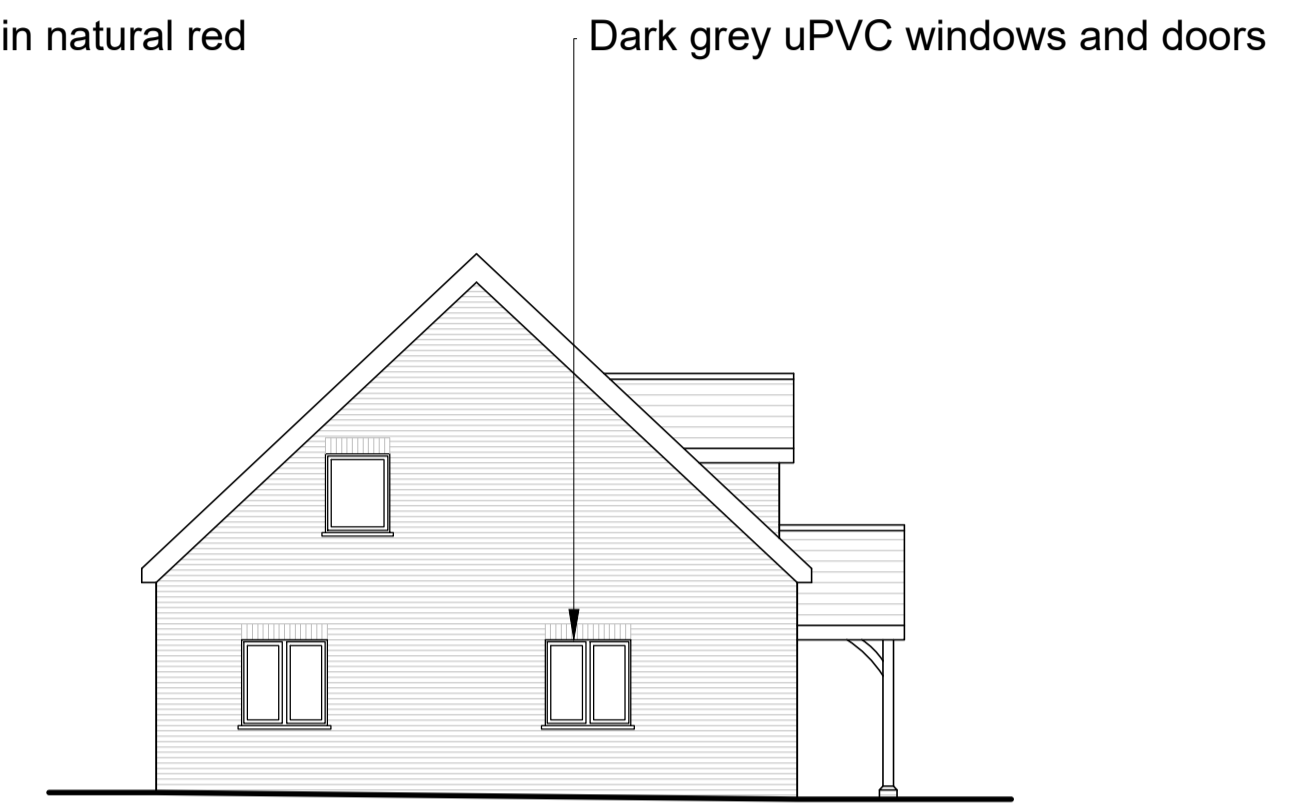

South East Elevation

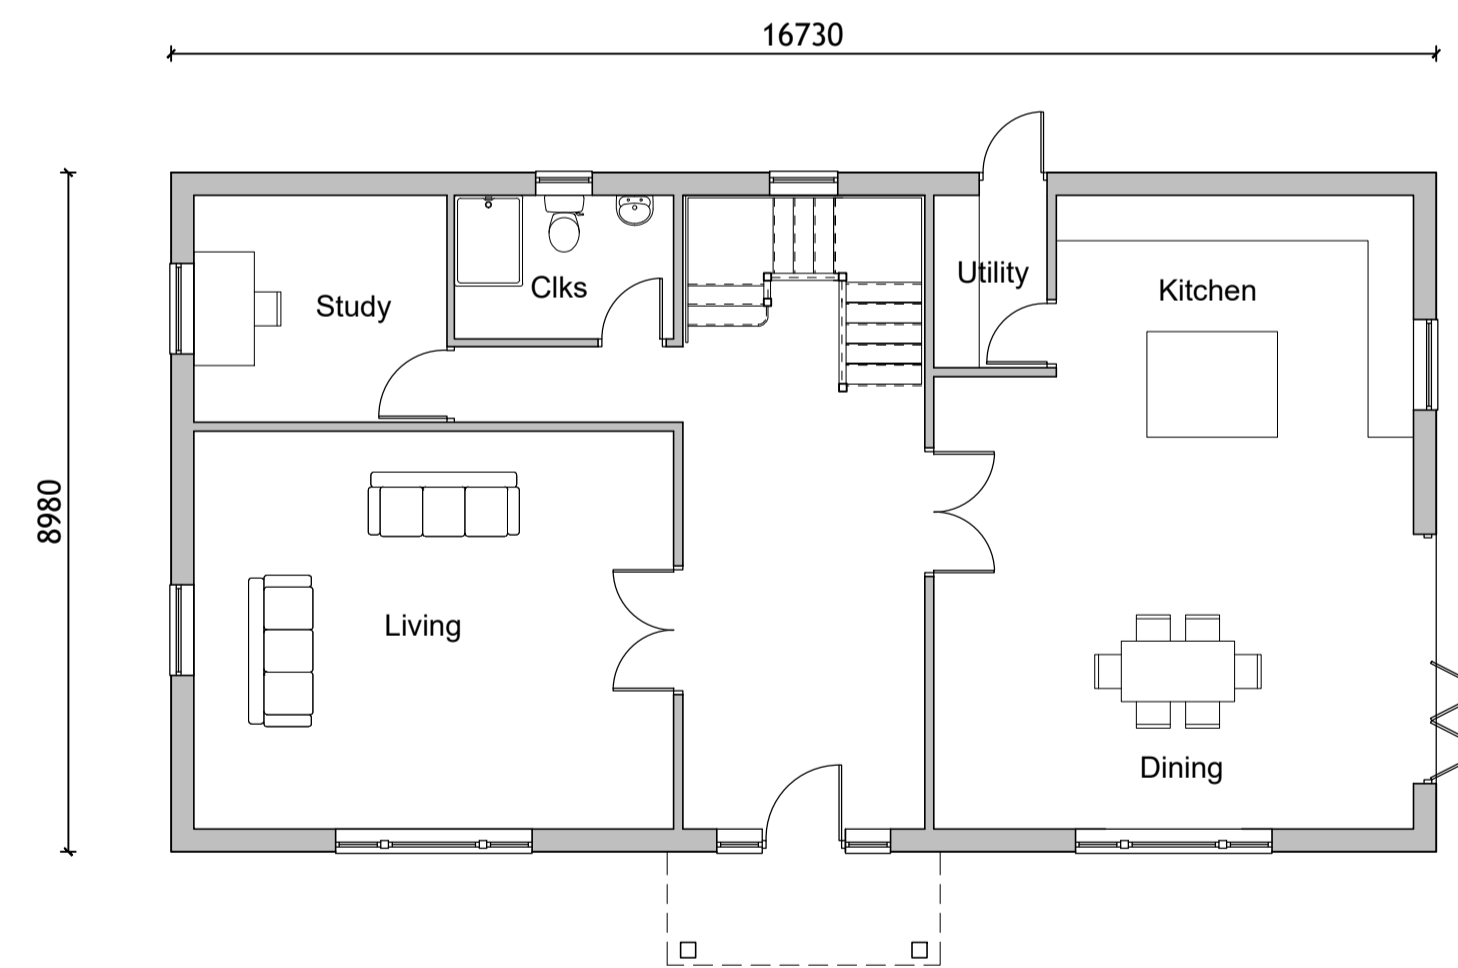

Proposed Ground Floor Plan

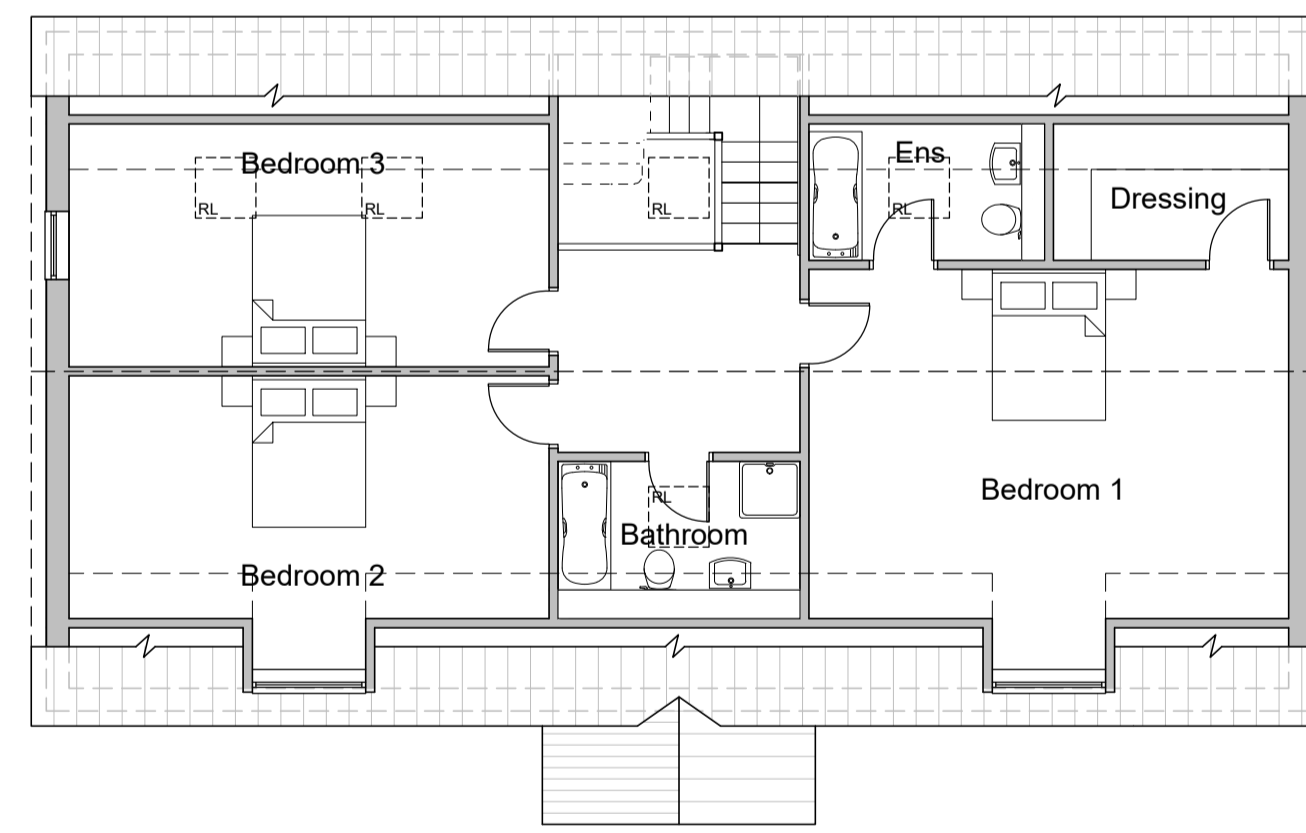

Proposed First Floor Plan



DATE	REV	DESCRIPTION	DRAWN
PatrickAllen&Associates Architects architects@patrickallen.org.uk 2 Grange Business Centre www.patrickallen.org.uk Tommy Flowers Drive Grange Farm Kesgrave, Ipswich Suffolk, IP5 2BY +44 (0)1473 620660			
Project Proposed Dwelling at; Land at Royston Farm, Kiln Lane, Elmswell, Bury St Edmunds, IP30 9QR			
Client Colin Lomax			
Drawing Title Proposed Plans and Elevations			
Drawing Status Planning			
Scale	Paper Size	Date	Drawn
1:100	A1	Feb 2024	JK
Drawing Number		Drawing Rev	
4442-13		/	
<small>© 2022 Patrick Allen & Associates Limited Registered No. 4694261</small>			