



WEST ELEVATION


GOAL FARM BARN
CROWCROFT ROAD, NEDGING TYE
PROPOSED ELEVATIONS

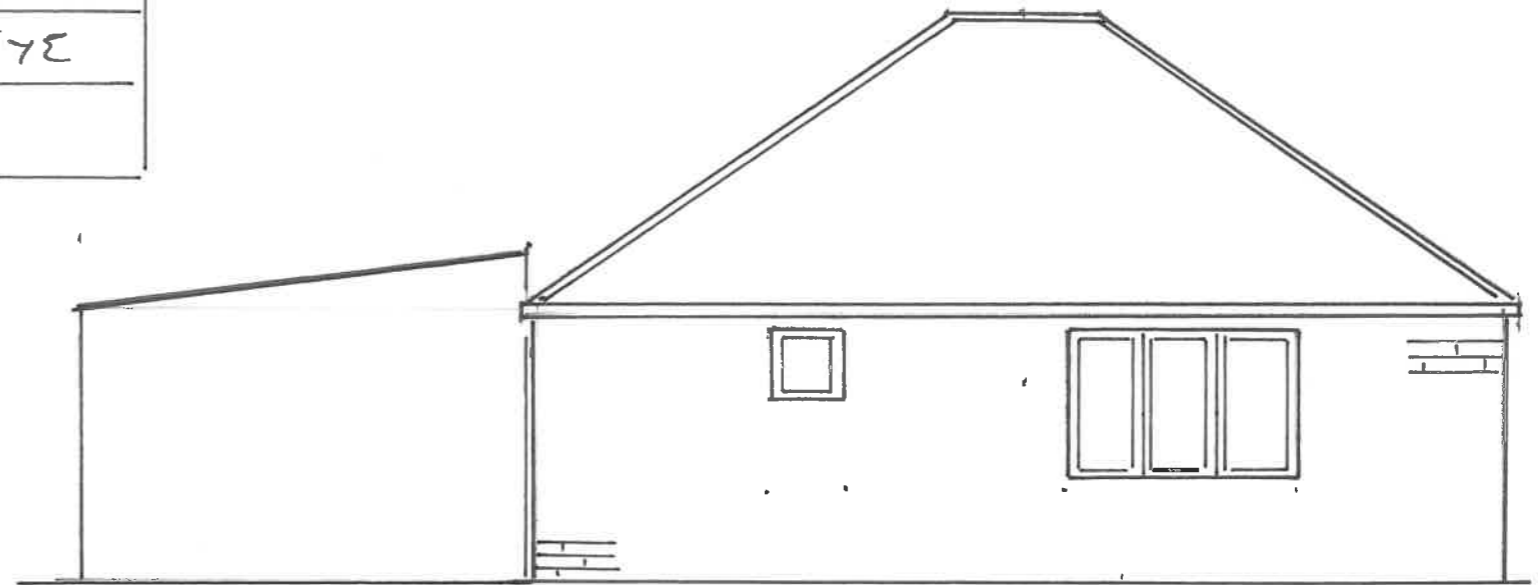

South elevation This elevation will be totally obscured by the existing wall

SCALE 1:50

 

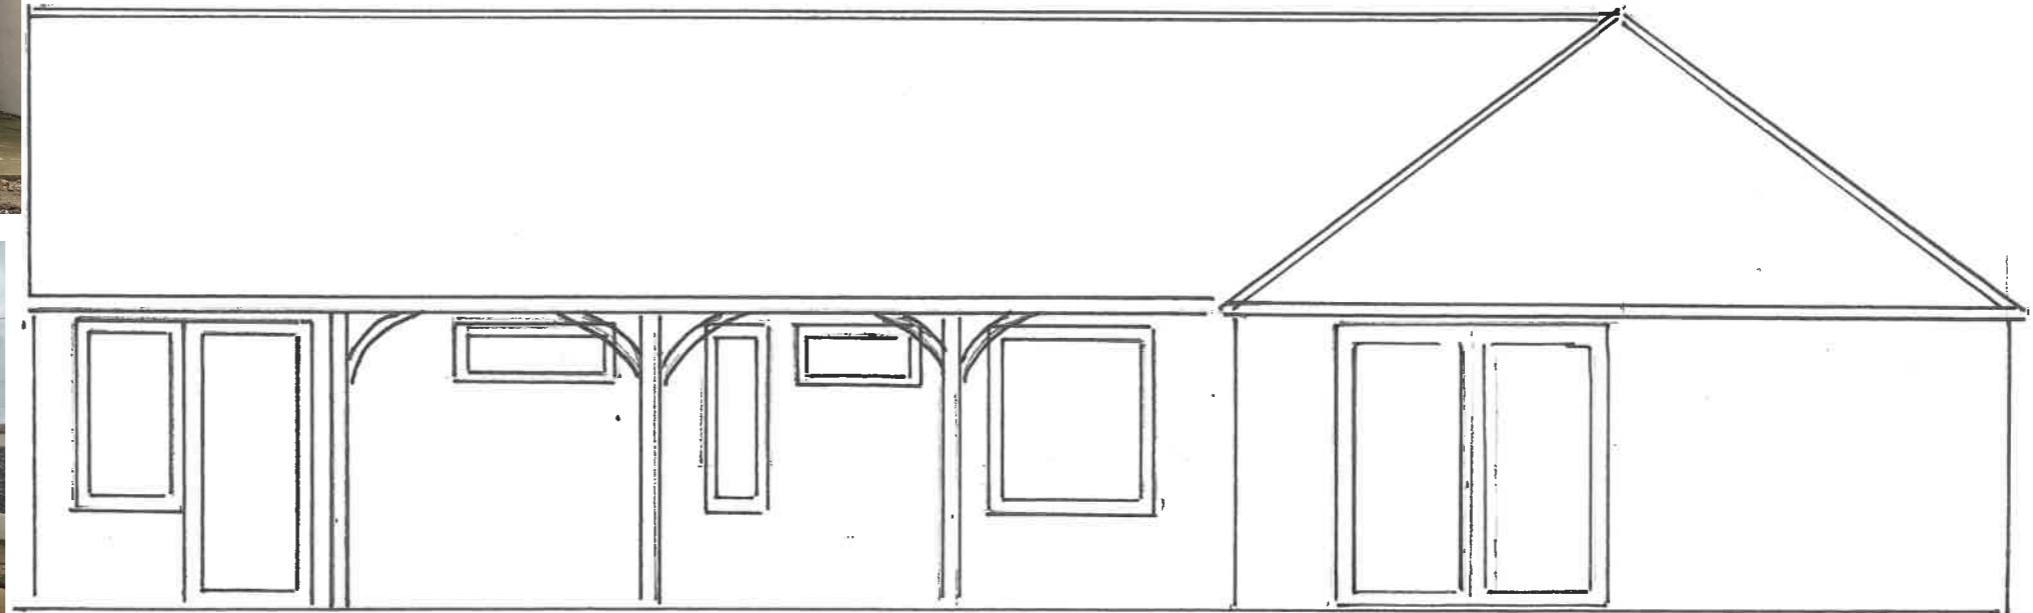

WEST ELEVATION

GOAL FARM BARN
CROWCROFT ROAD, NEDGING TYE
EXISTING ELEVATIONS



SOUTH ELEVATION

SCALE 1:50

