



- NOTES:
1. THIS DRAWING copyright Mullins Dowse Architects Ltd.
  2. THIS DRAWING is not for construction

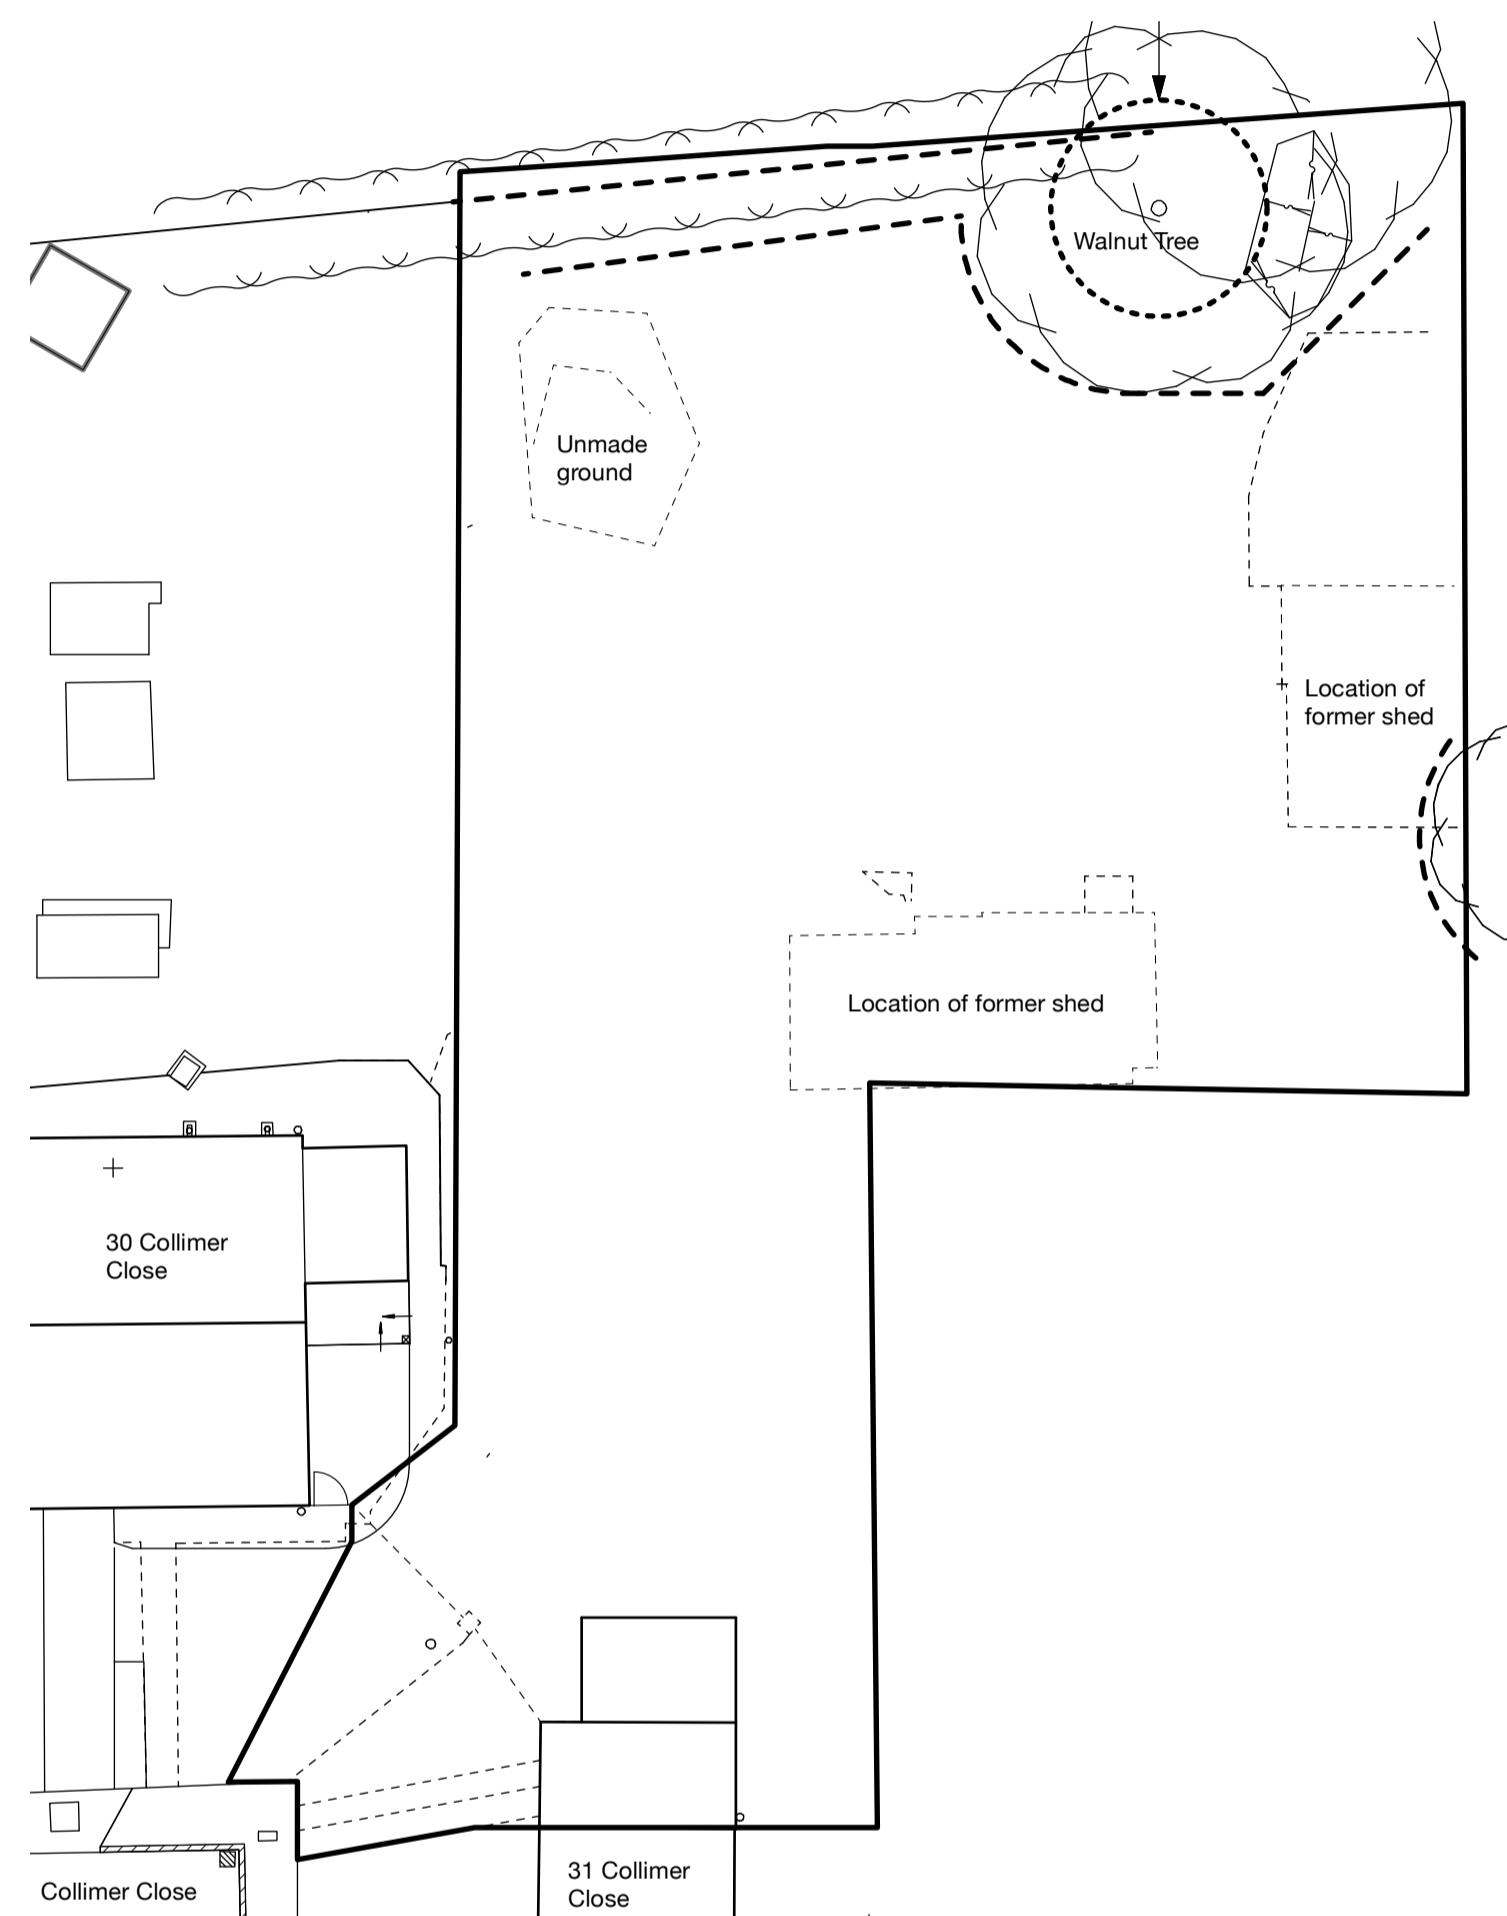


1 Existing Site Plan  
Scale: 1:200

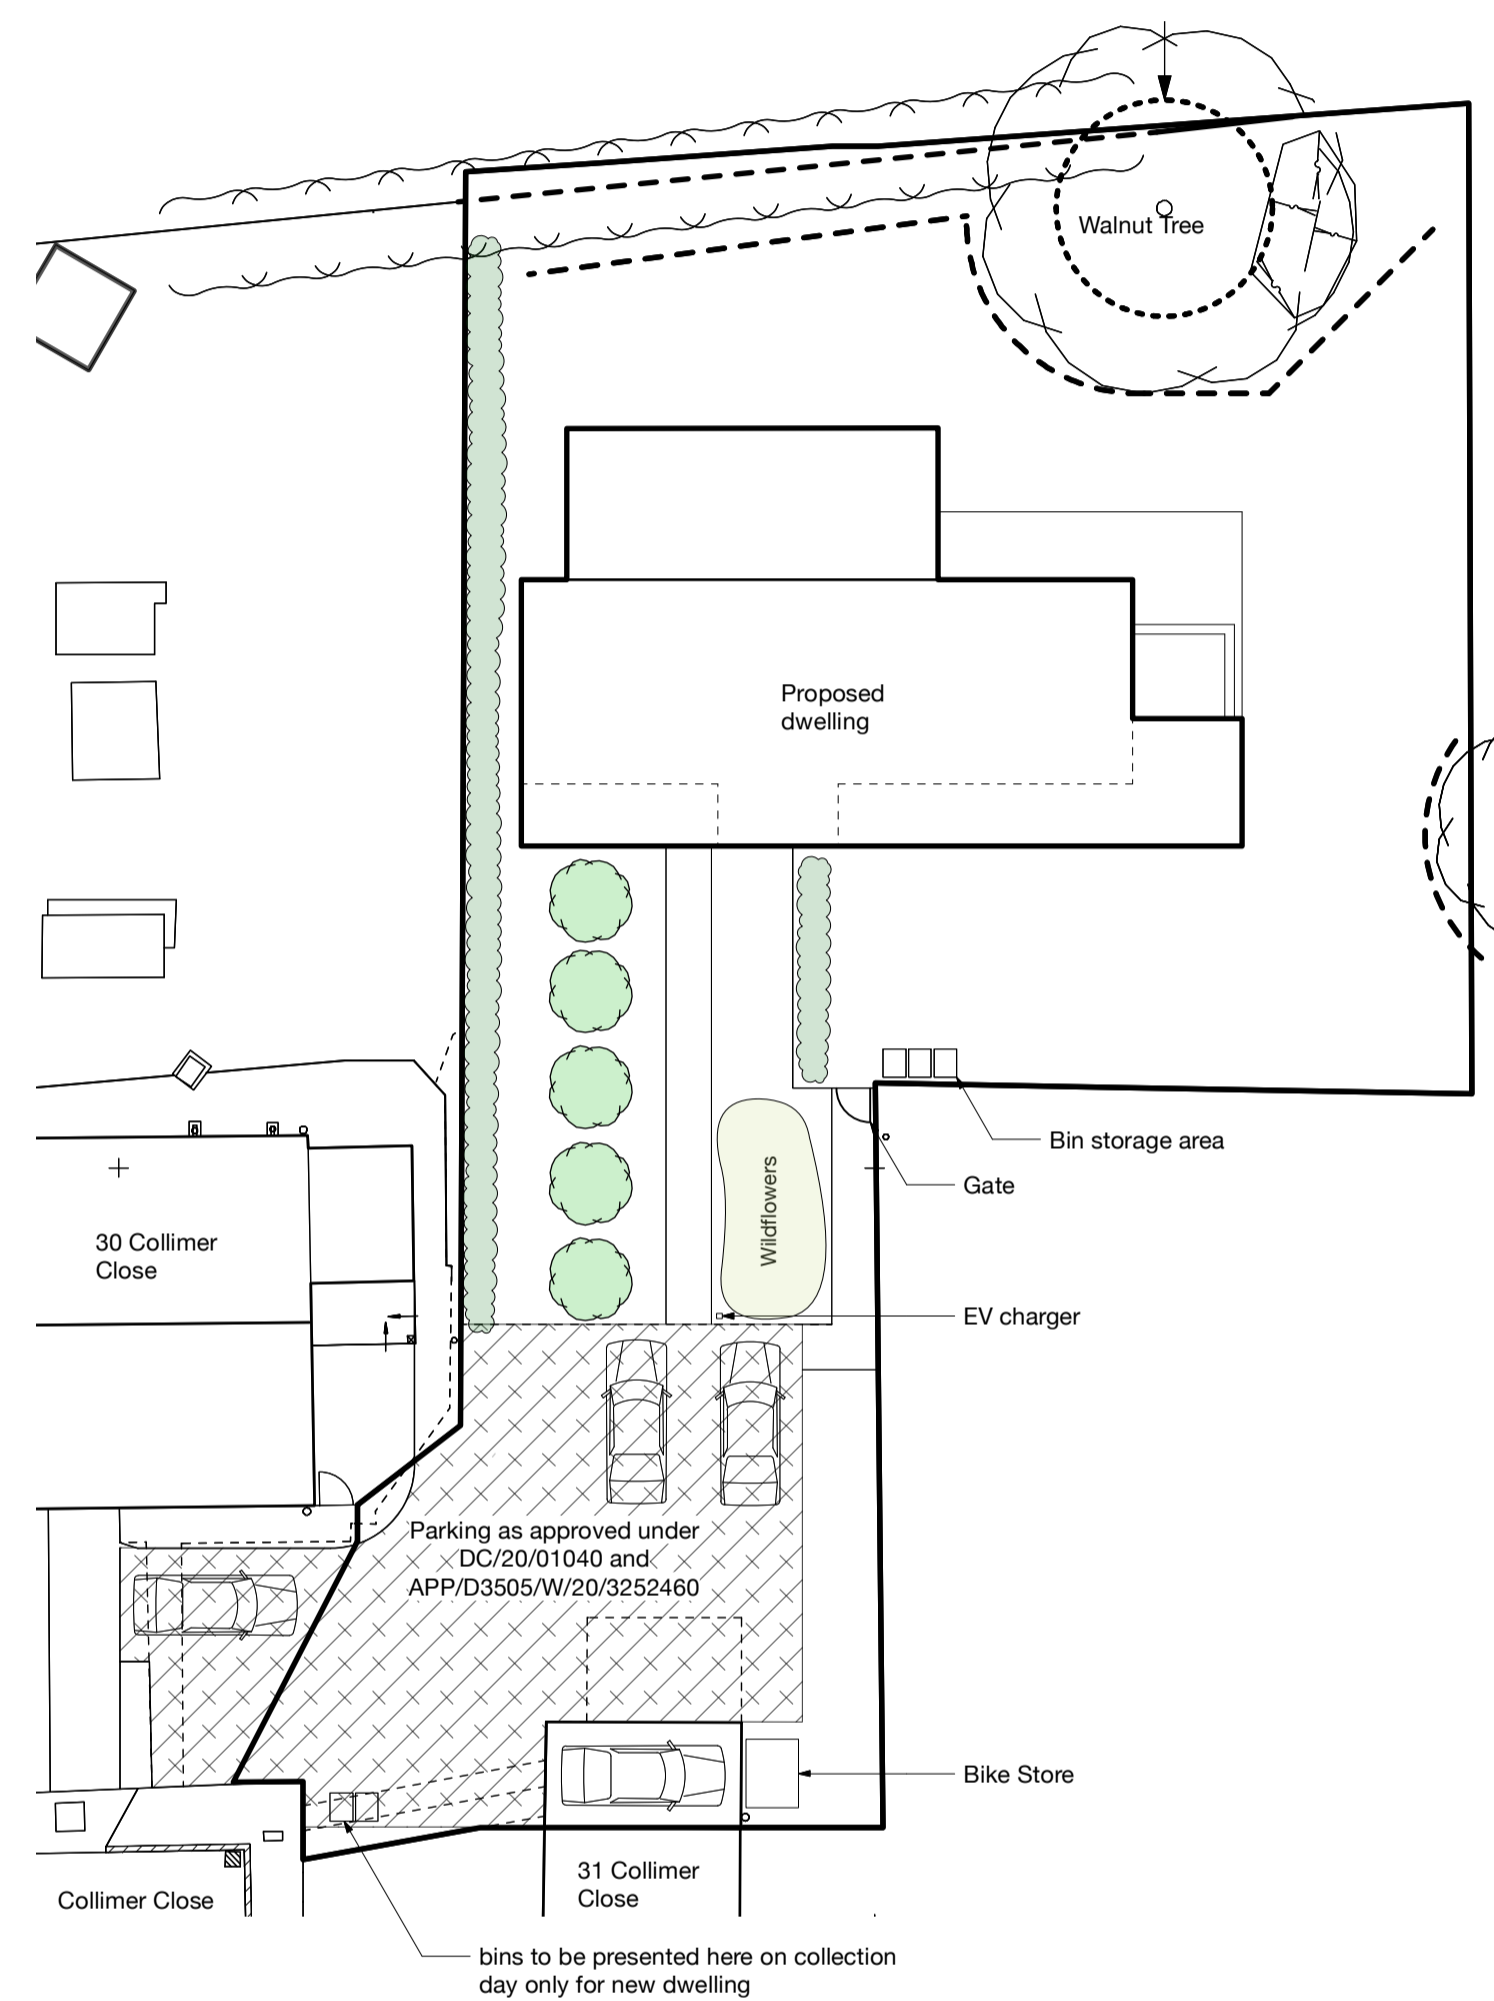

2 Proposed Block Plan  
Scale: 1:200

- KEY
- Proposed mixed native hedge
  - Proposed fruit trees may include: apples, pears, damsons, plums, quince, mulberries.
  - Proposed wild flowers

 

A north arrow pointing upwards and the Mullins Dowse Architects logo, consisting of the letters 'M', 'D', and 'A' in a stylized font.

revision	date	description	drawn	checked
project Land Adjacent to 30 Collimer Close				
drawing Proposed and Existing Block Plans				
date	drawn	checked	status	sheet
MAR 2024	AR	ES	PLANNING	A1
scale				
1:200				
job ref	drawing	revision		
6440	004			