




NOTES:
1. WORK TO FIGURED DIMENSIONS ONLY.

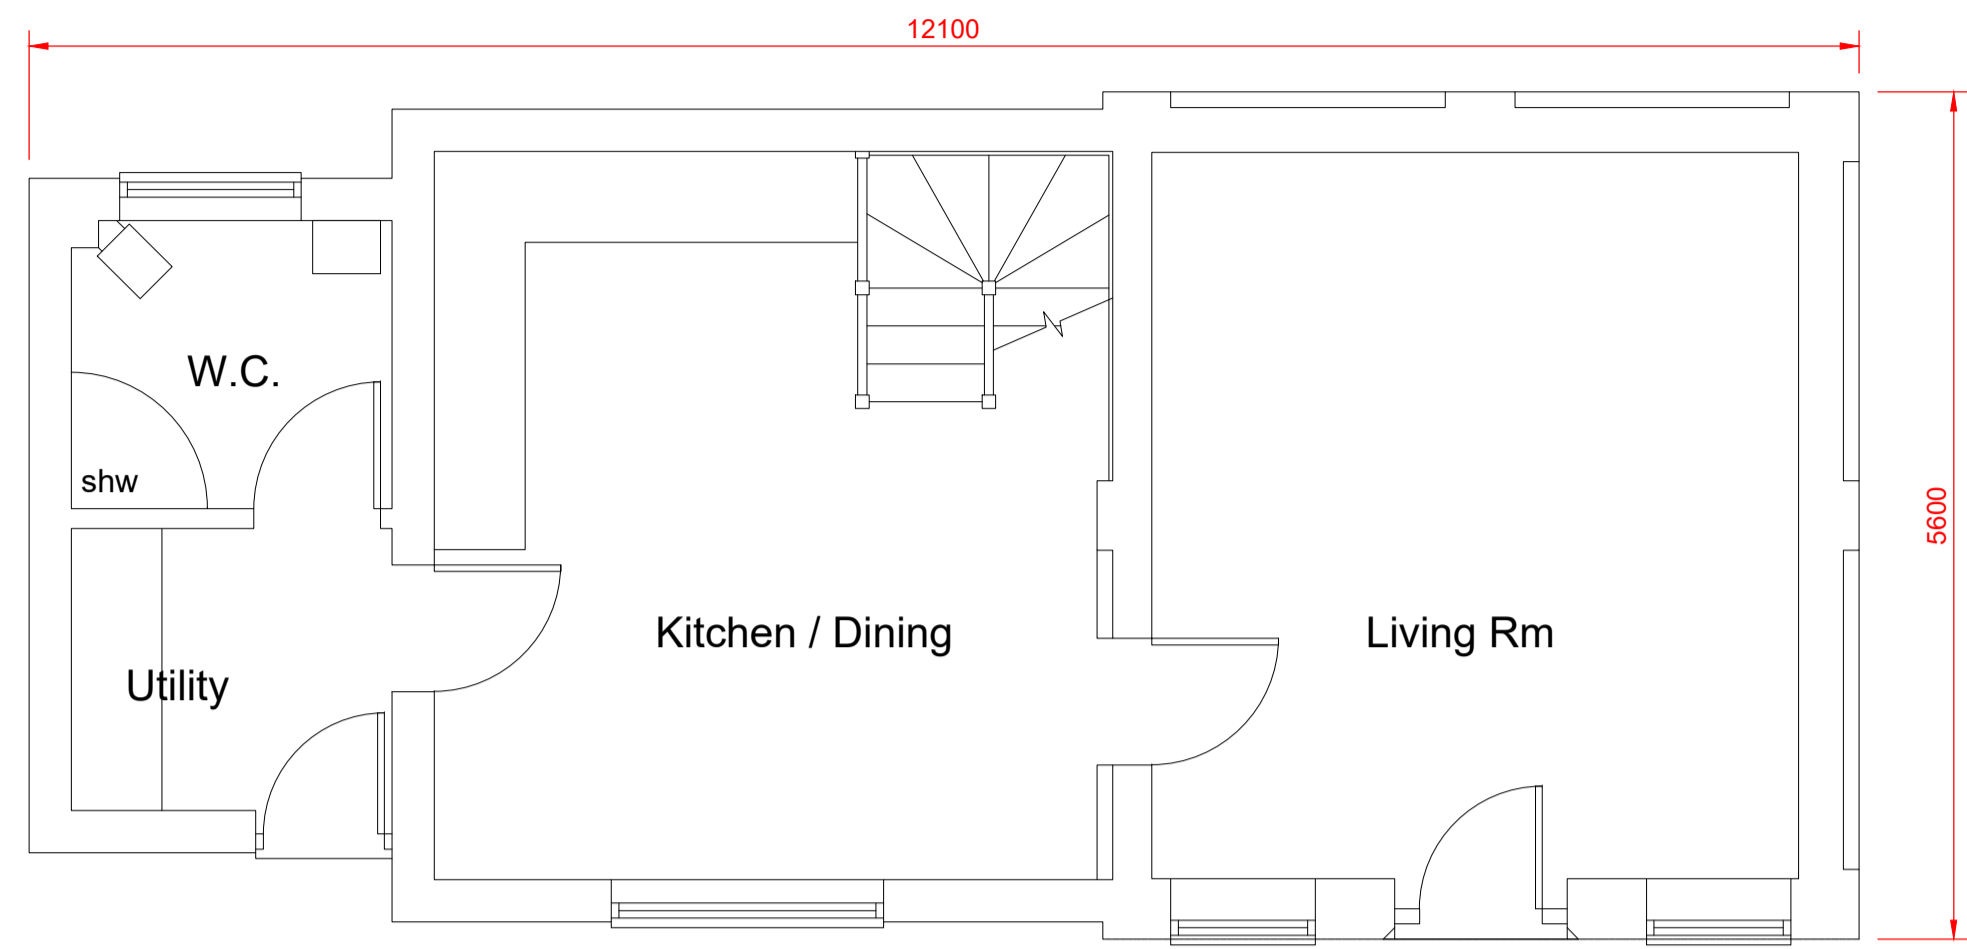



Ground Floor Plan
1:50

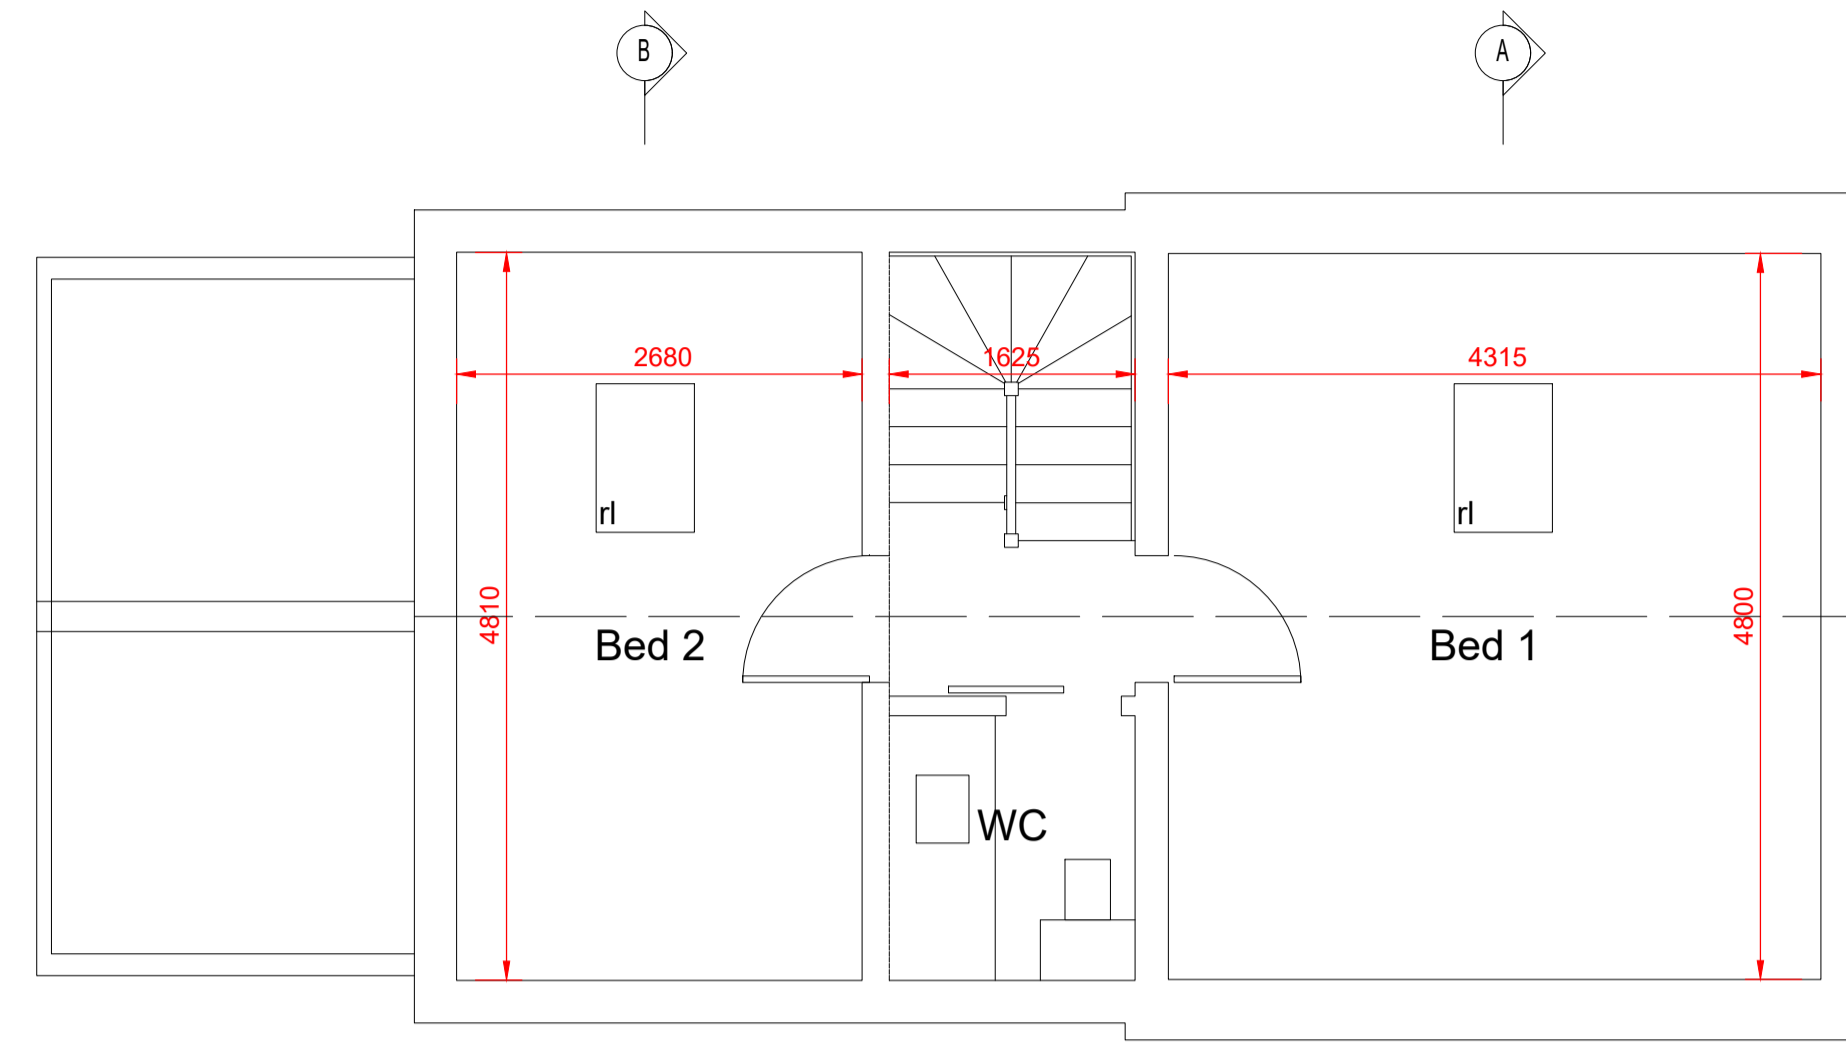


First Floor Plan
1:50

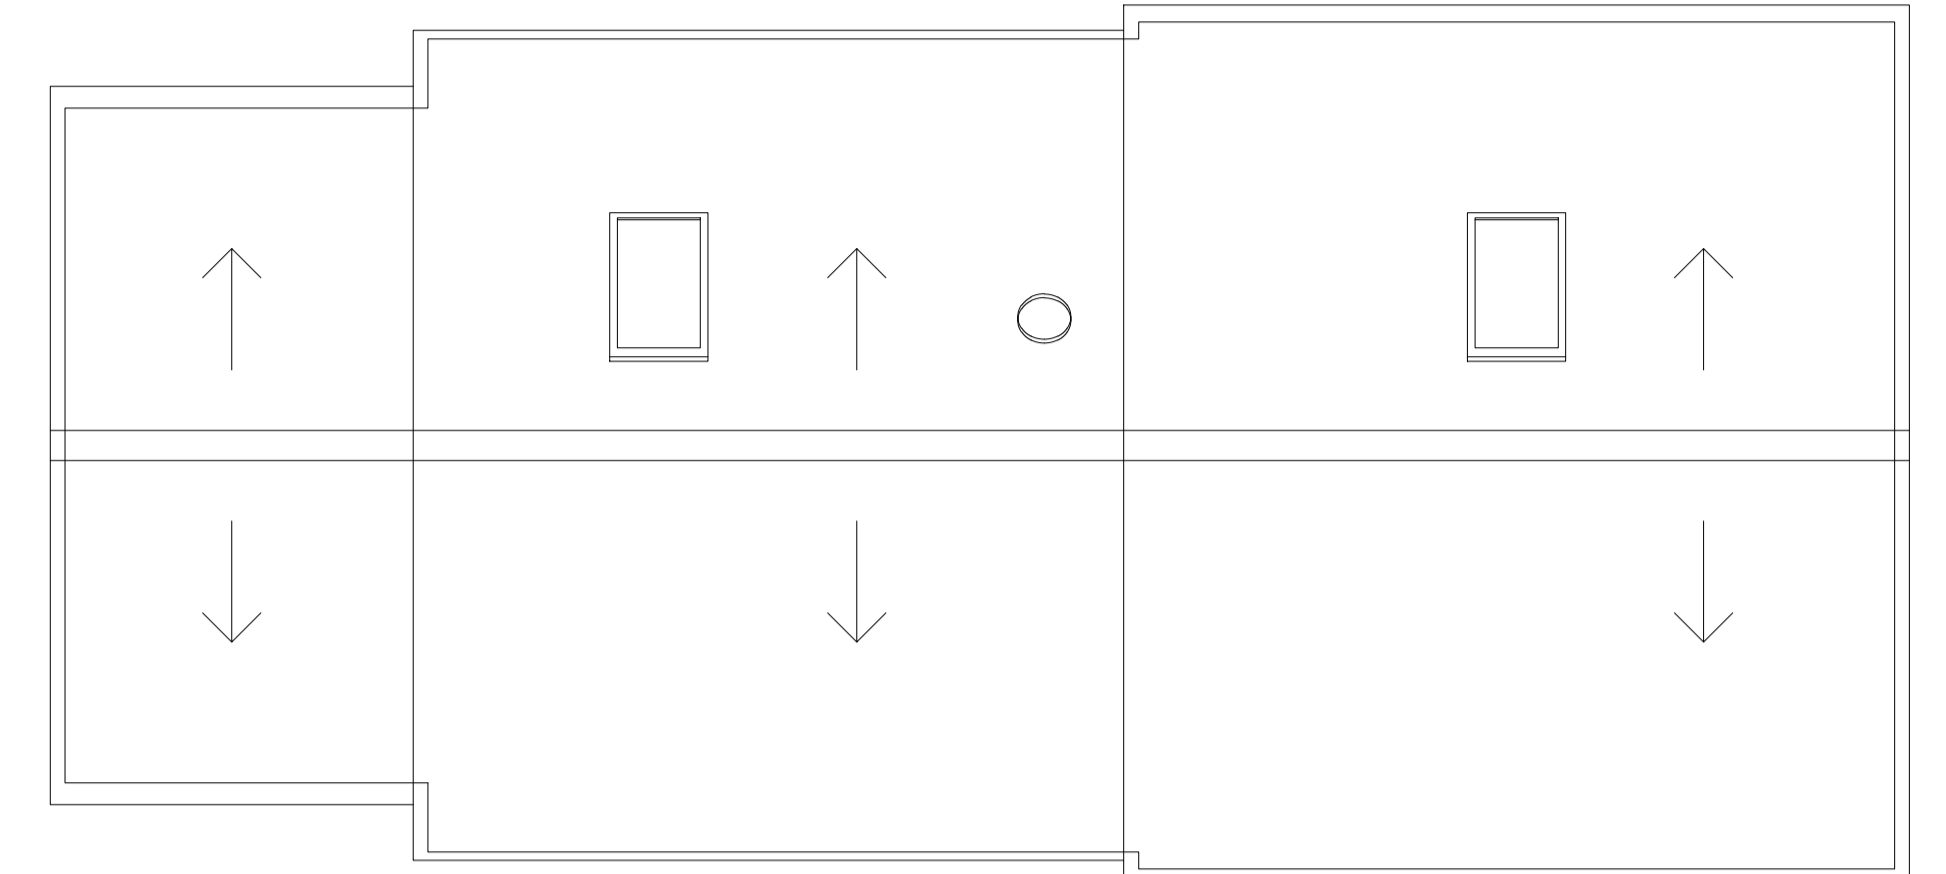


Roof Plan
1:50

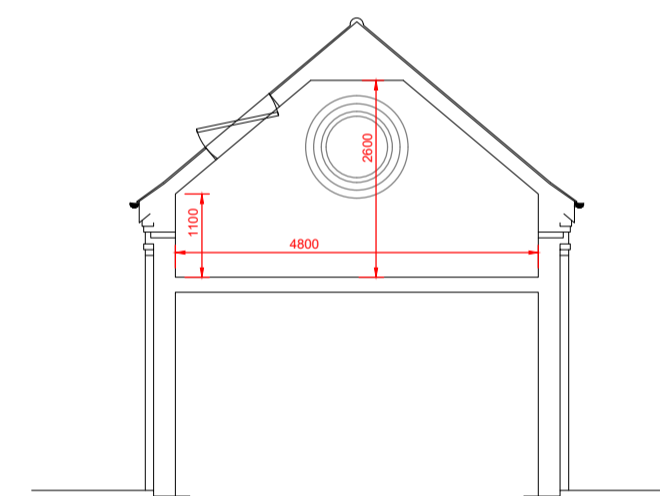 


Section A
(Scale 1:100)

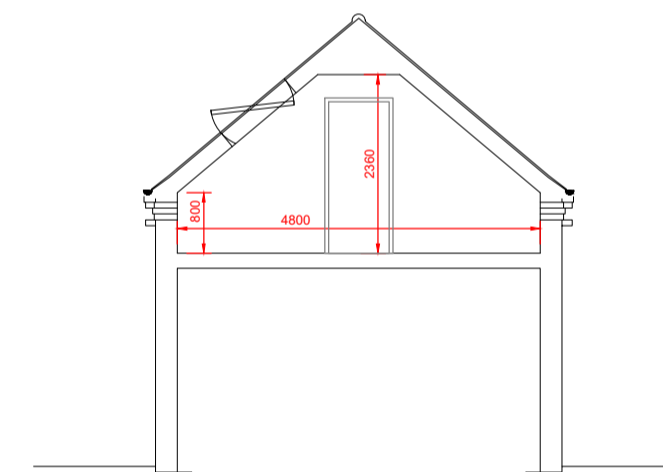

Section B
(Scale 1:100)

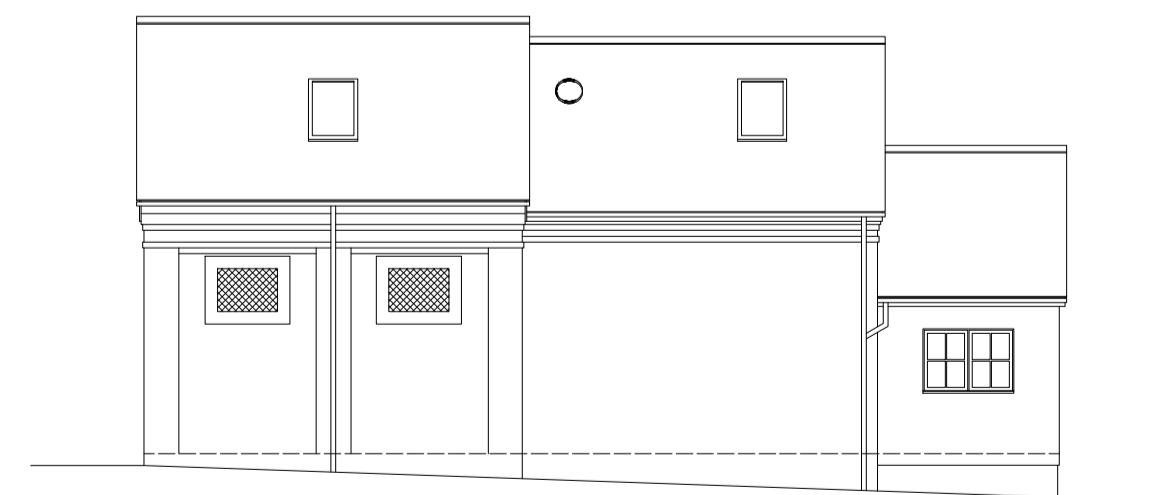


North Elevation
(Scale 1:100)

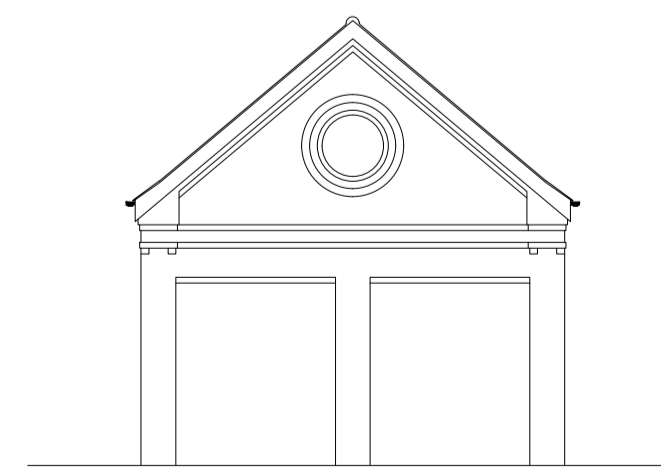


East Elevation
(Scale 1:100)




South Elevation
(Scale 1:100)

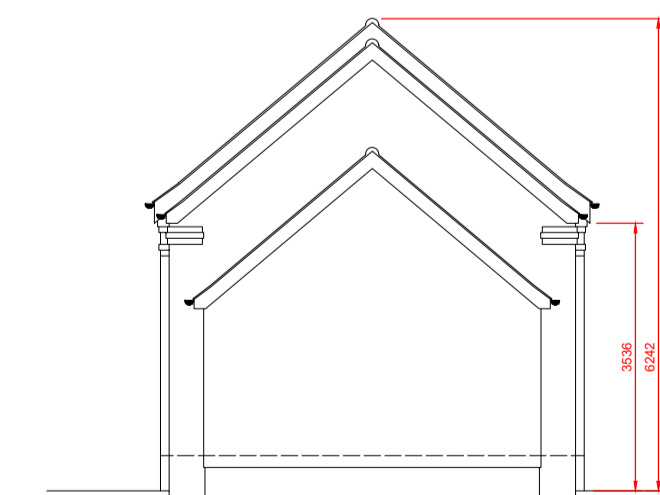

West Elevation
(Scale 1:100)

 

Rev	Revision	Chkd	Date
 Suffolk CAD Services WEB: www.suffolkcadservices.com TEL: 01449 761738			
Client Belinda and James Cable			
Project The Old Stables Broad Rd IP14 4HP			
Title Existing Plans & Elevations			
Drawn by	ECJB	Date	19.02.24
Scale	-	Job No.	109.SCS
Drawing No.	SCS.109.P1	Rev.	-