

 
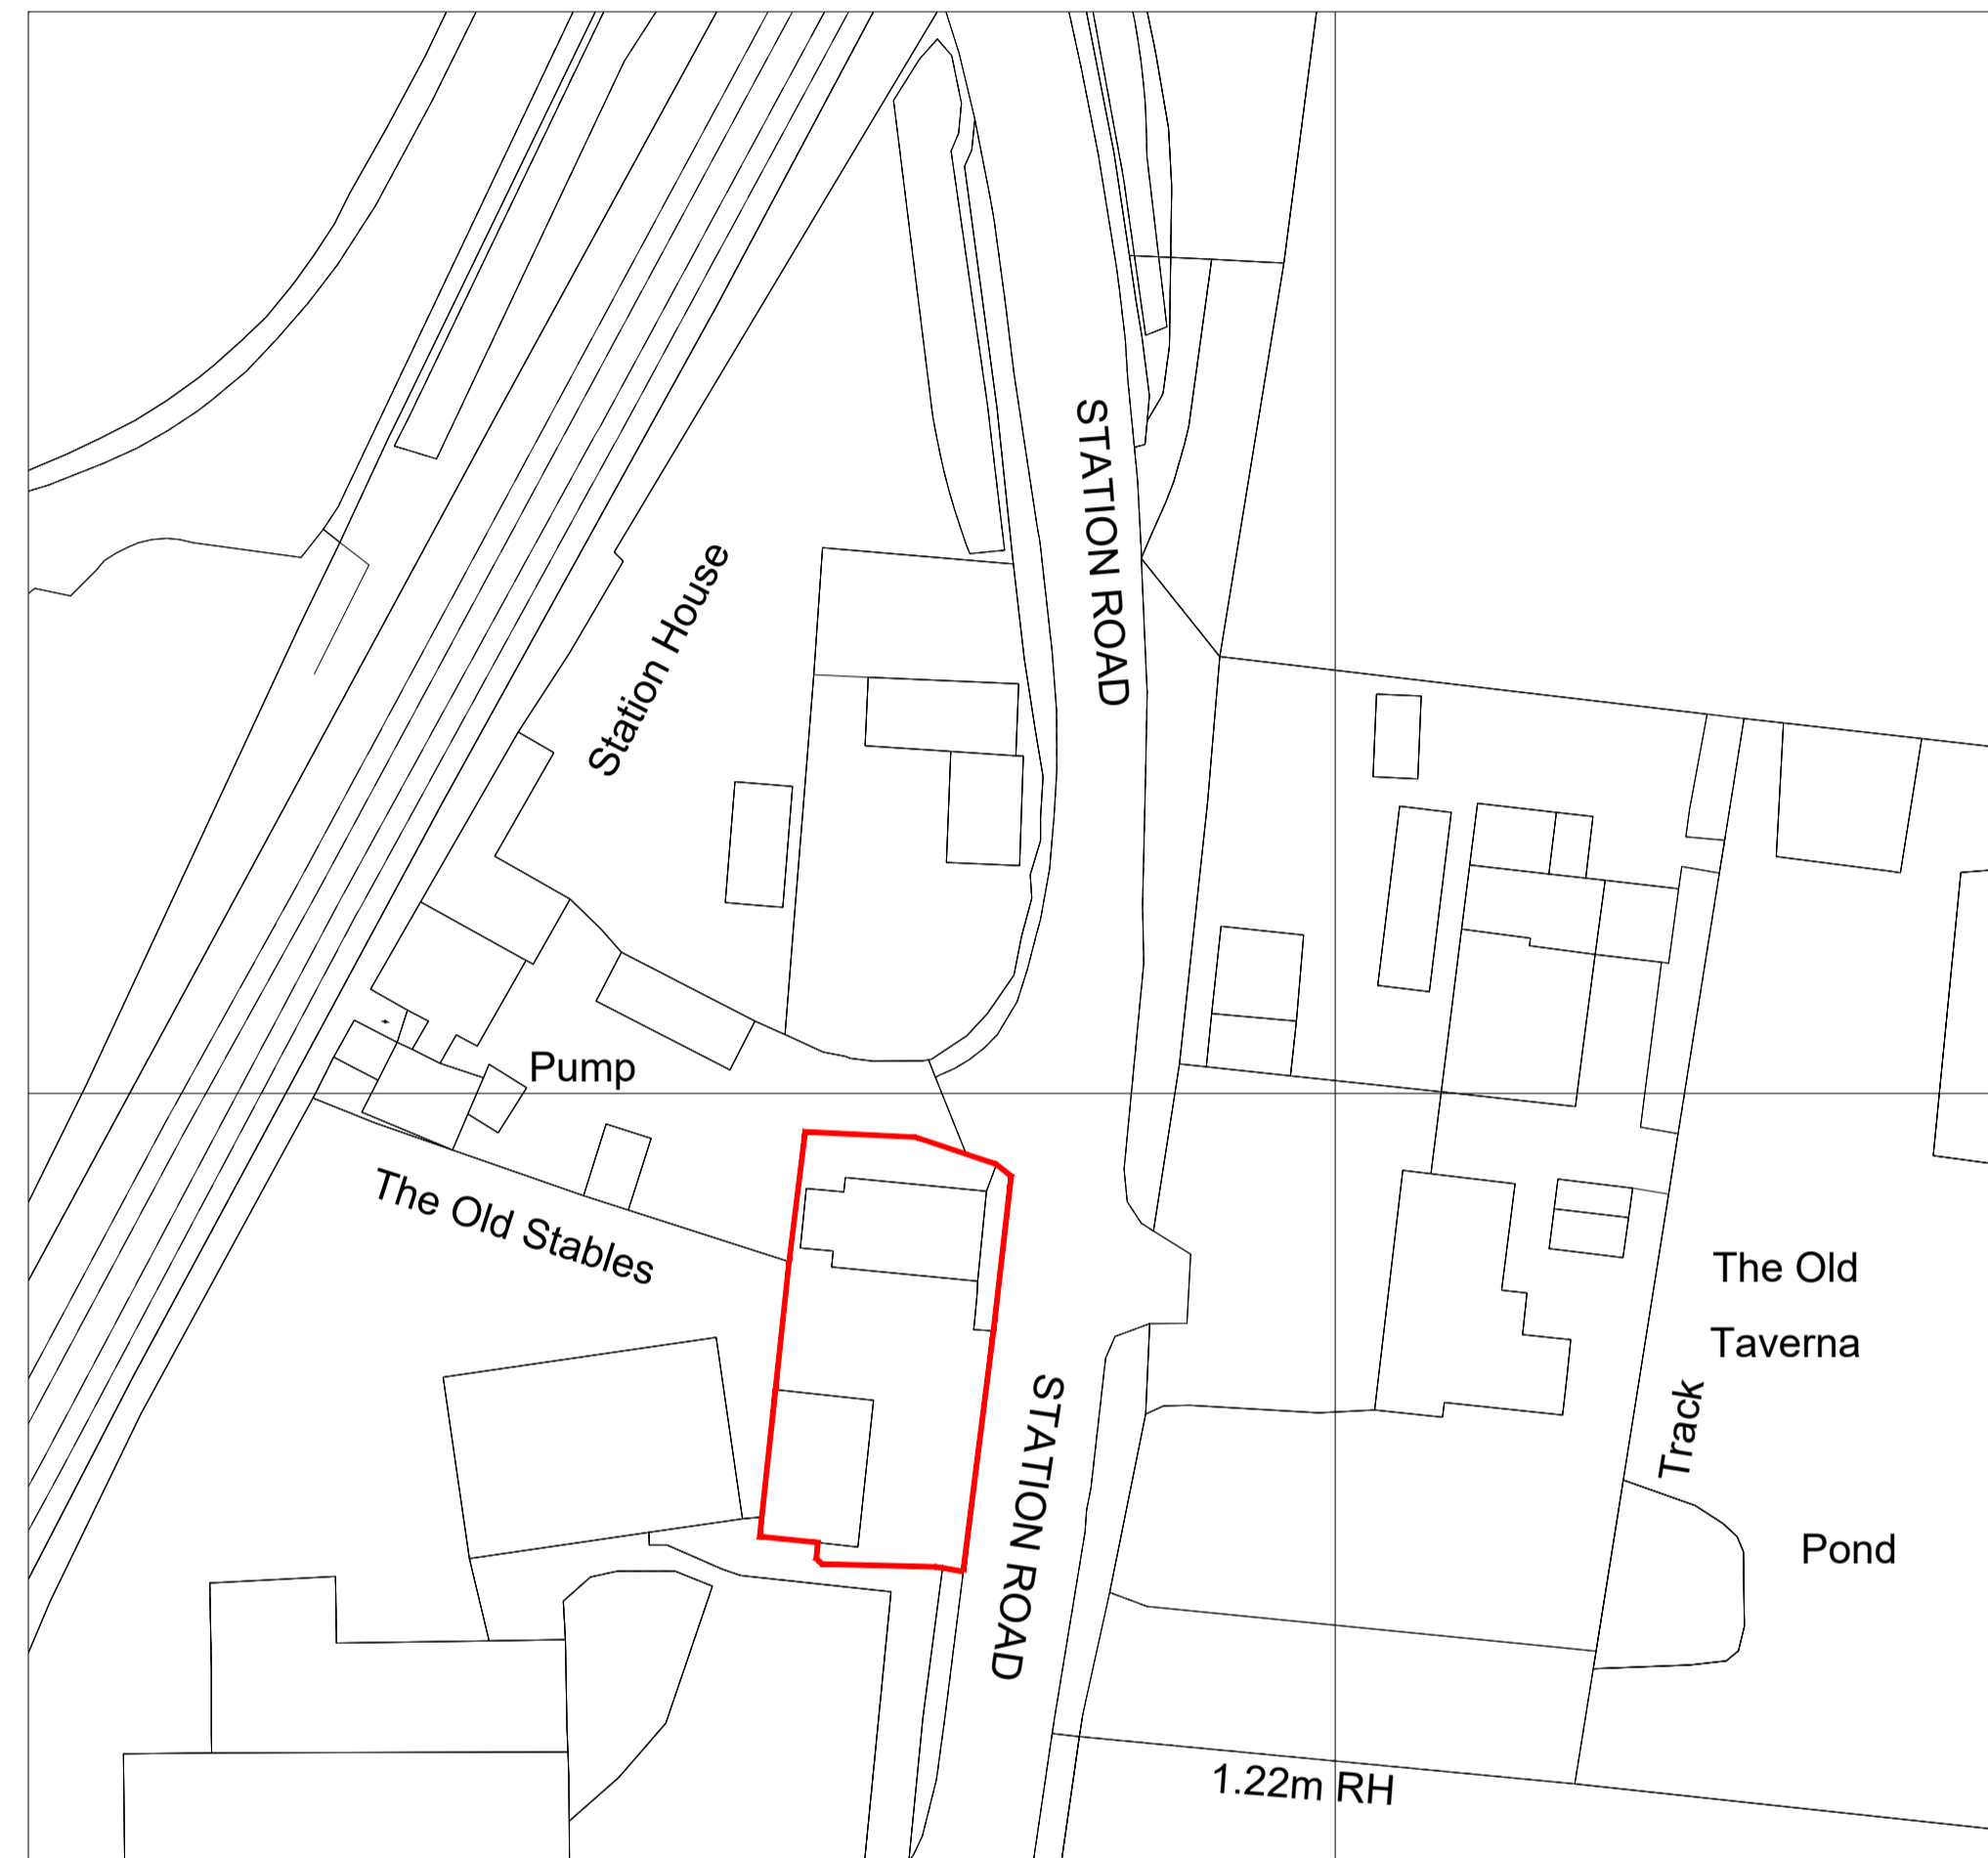



NOTES:
1. WORK TO FIGURED DIMENSIONS ONLY.

 


Site Plan 1:500

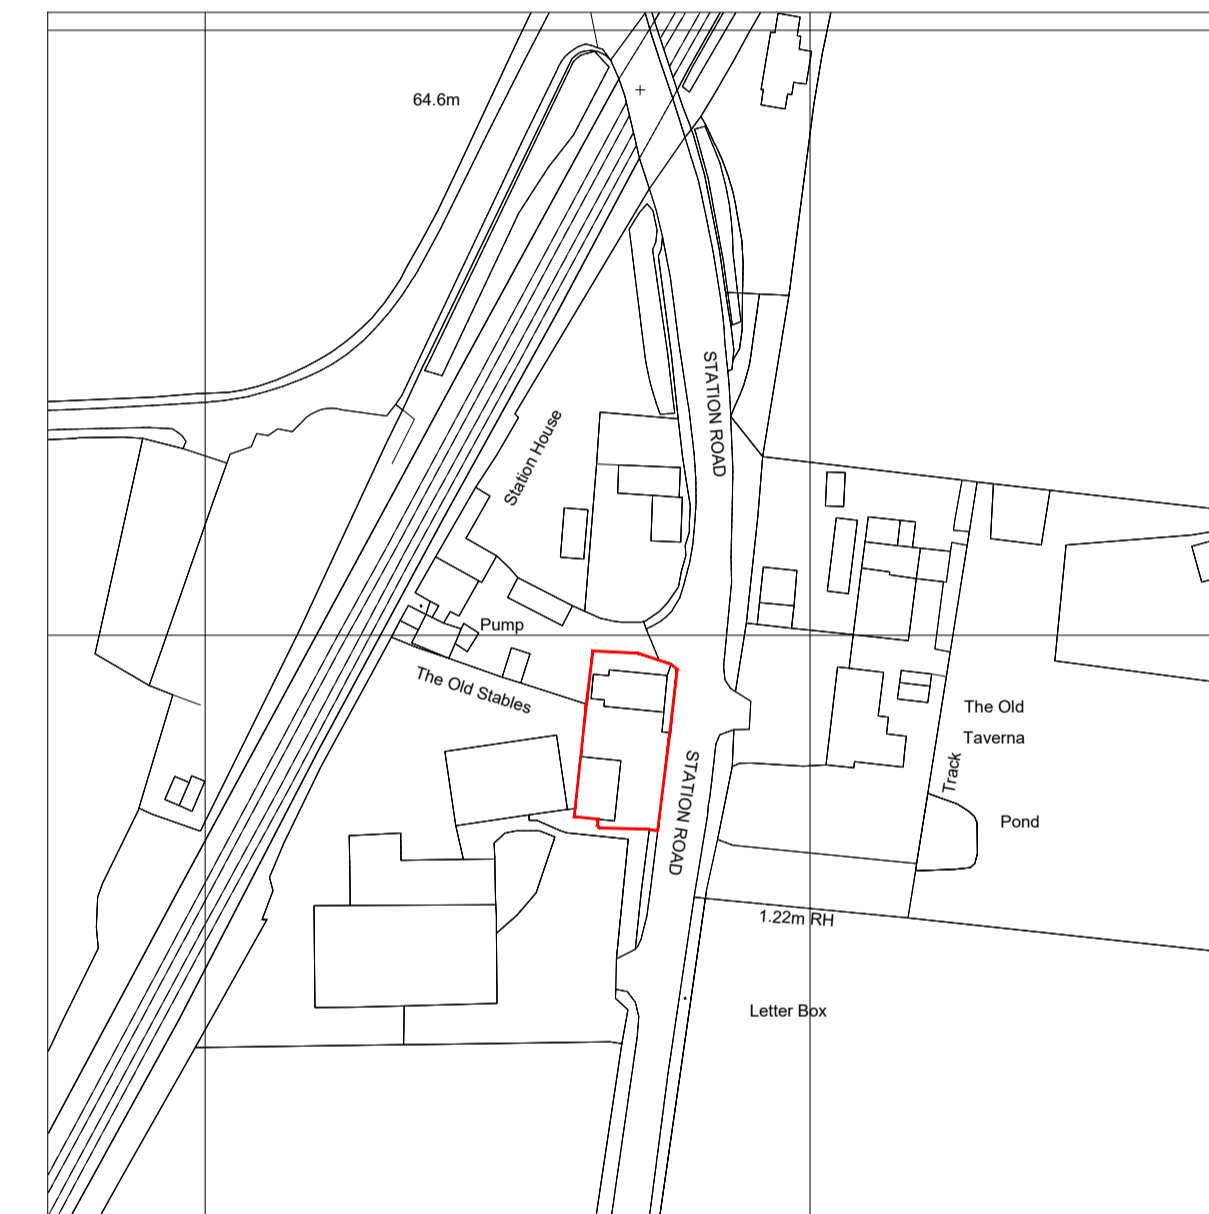

Location Plan 1:1250

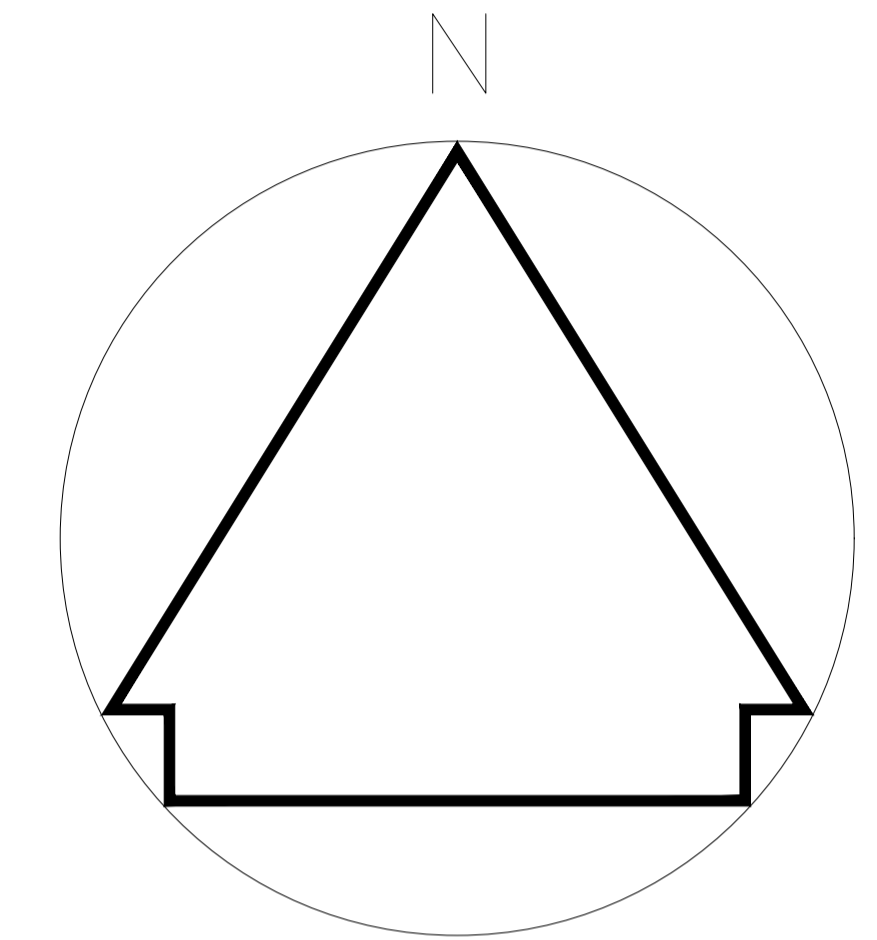

Rev	Revision	Chkd	Date
 WEB: www.suffolkcadservices.com TEL: 01449 761738			
Client			
Belinda and James Cable			
Project			
The Old Stables Broad Rd IP14 4HP			
Title			
Site and Location Plan			
Drawn by	ECJB	Date	11.03.24
Scale	As Shown	Job No.	109.SCS
Drawing No.	SCS.109.S1	Rev.	-