




NOTES:  
1. WORK TO FIGURED DIMENSIONS ONLY.

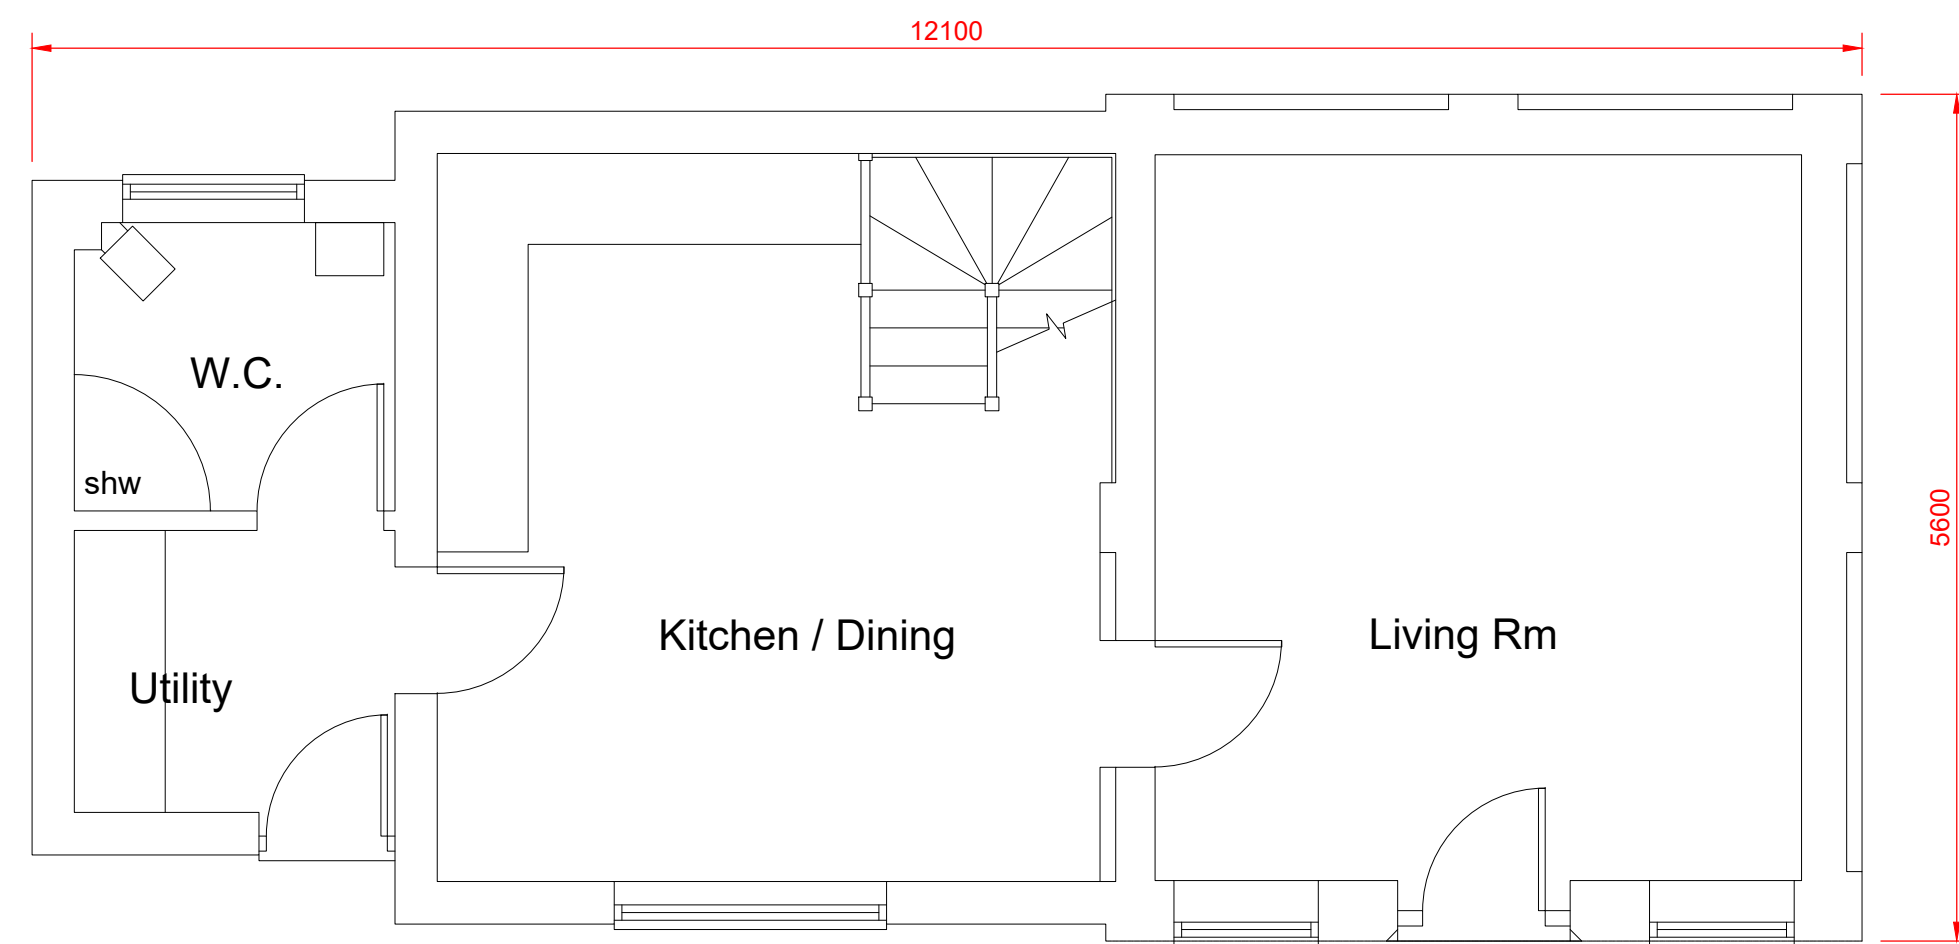



Ground Floor Plan  
1:50

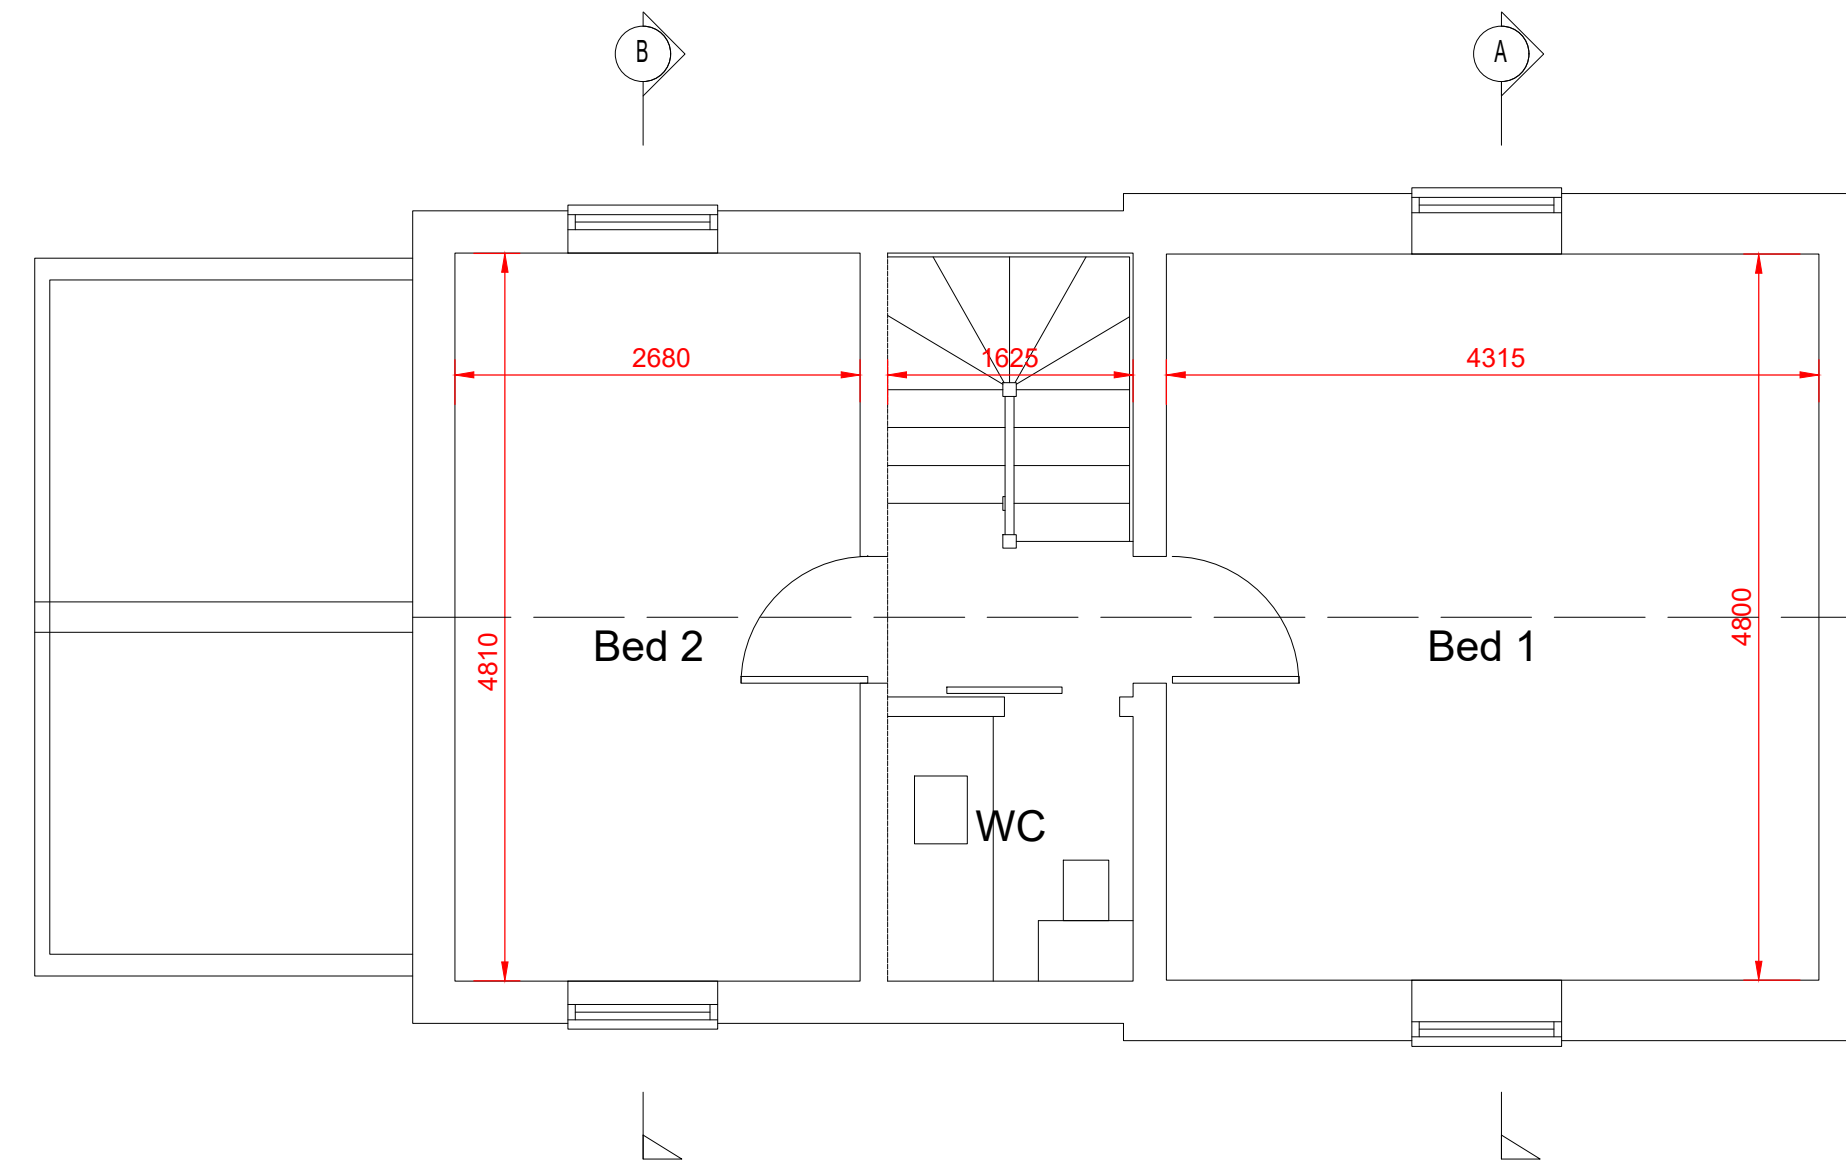

First Floor Plan  
1:50

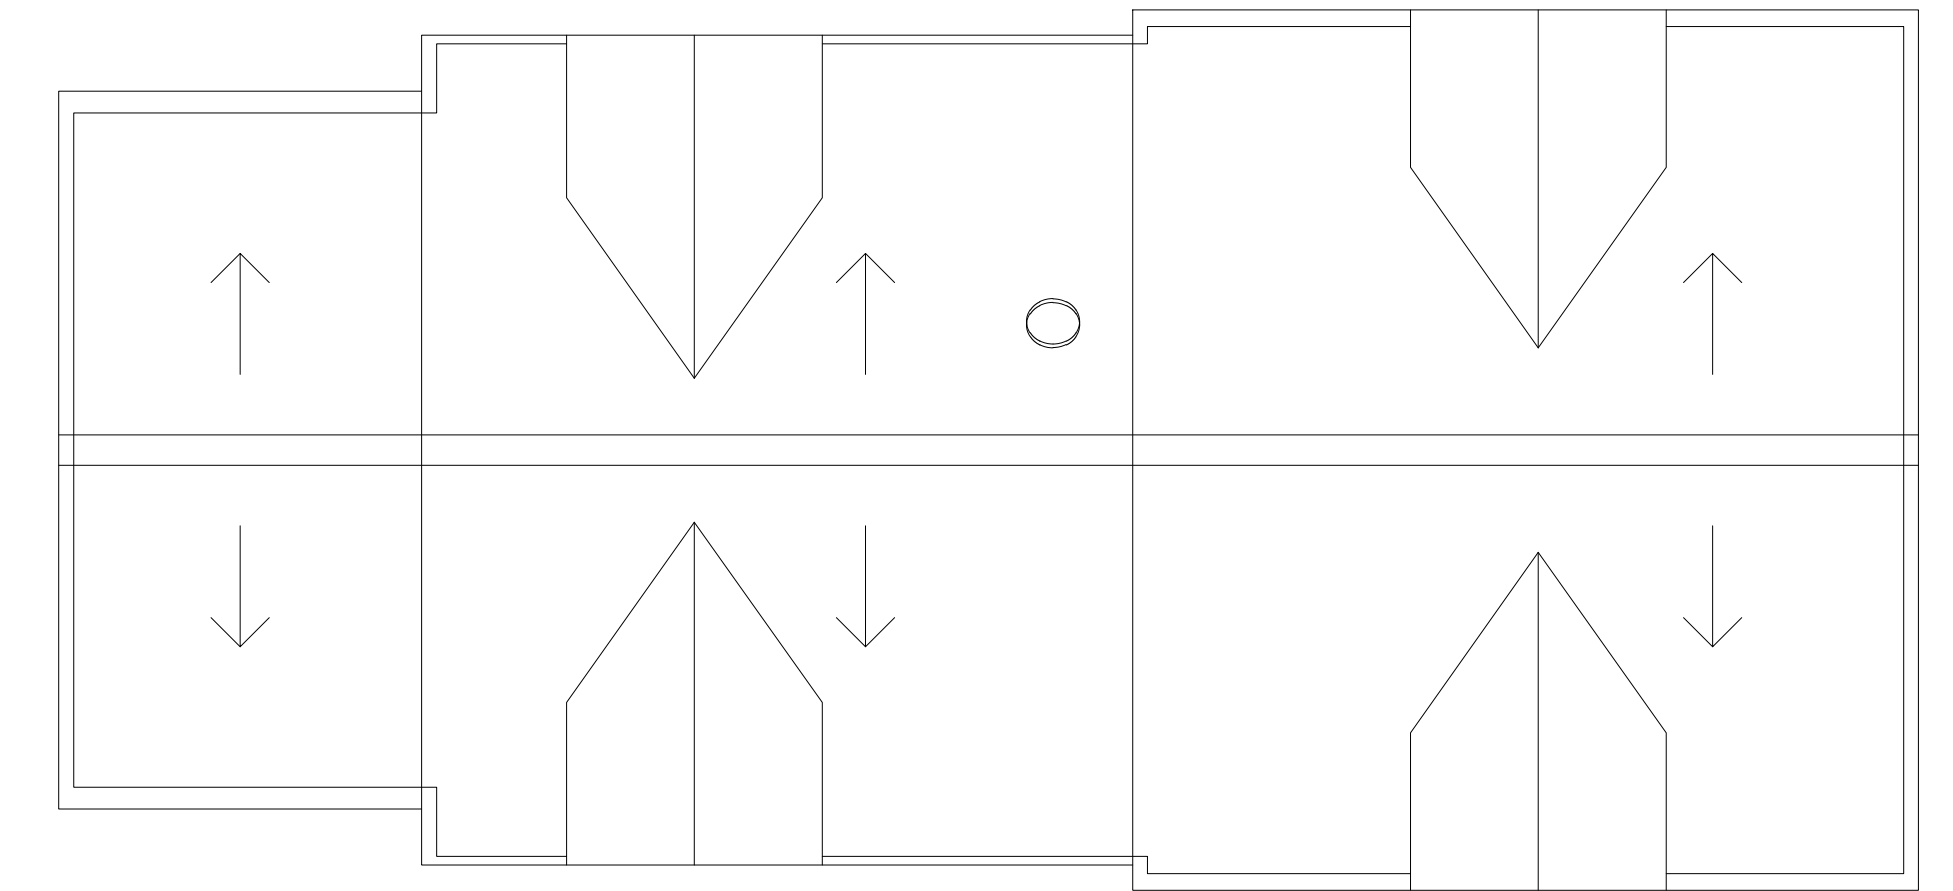


Roof Plan  
1:50

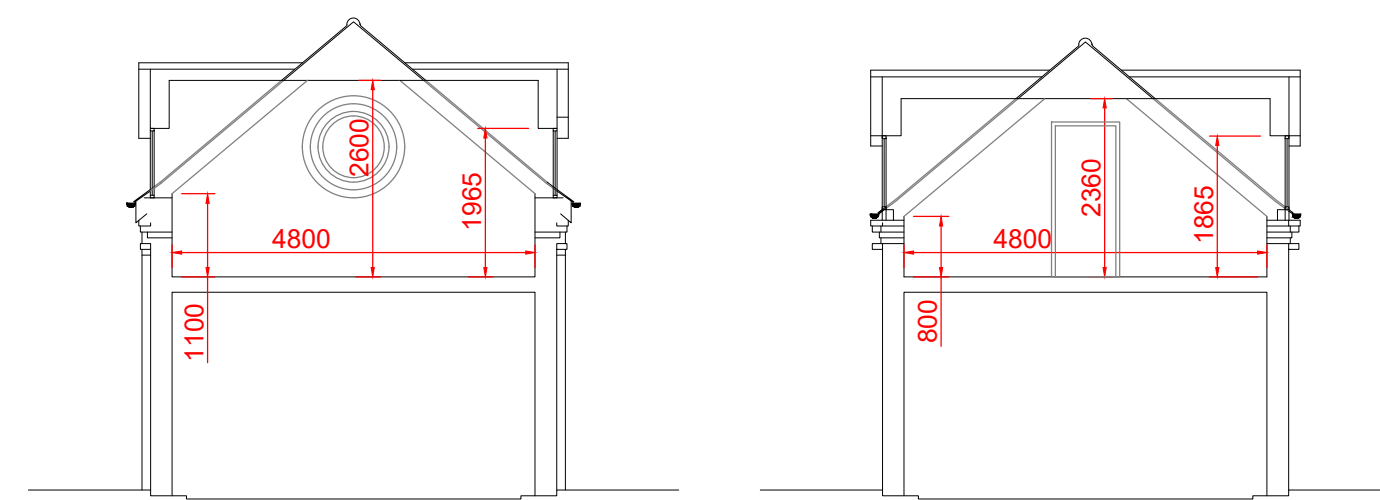 


Section A  
(Scale 1:100)

Section B  
(Scale 1:100)

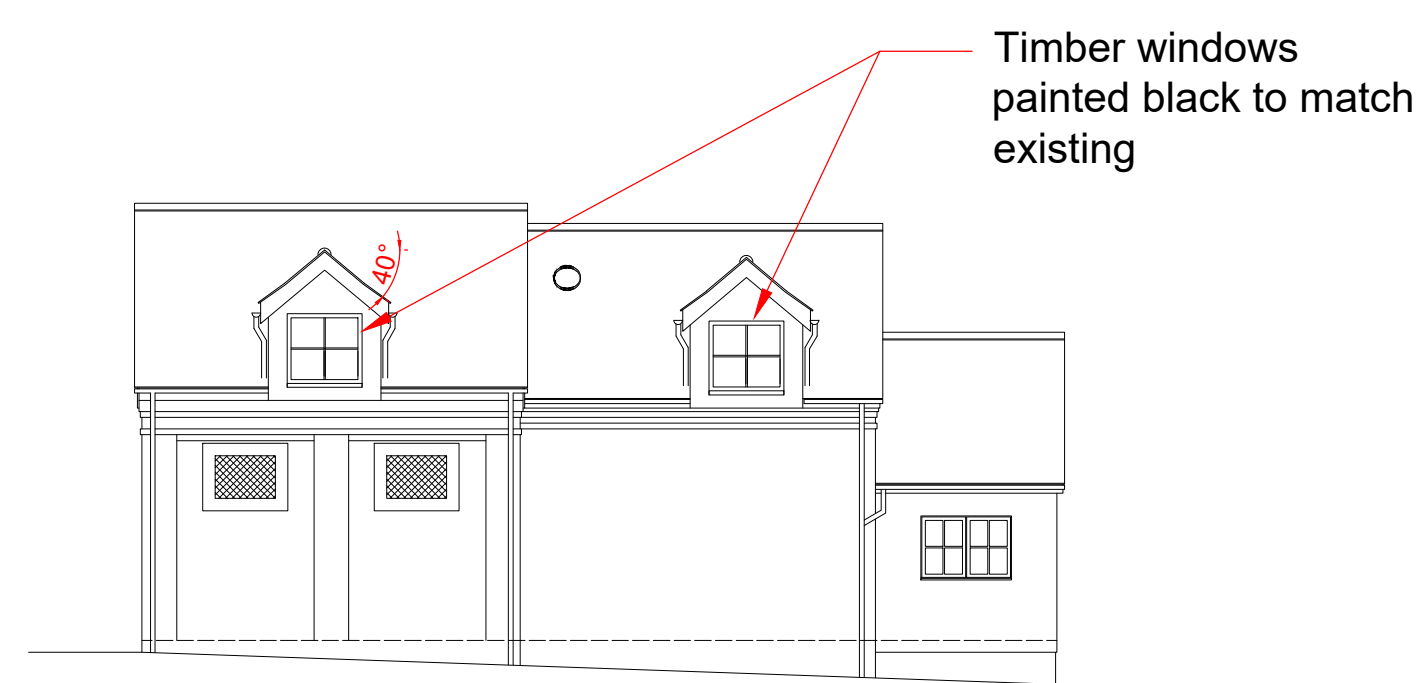

North Elevation  
(Scale 1:100)

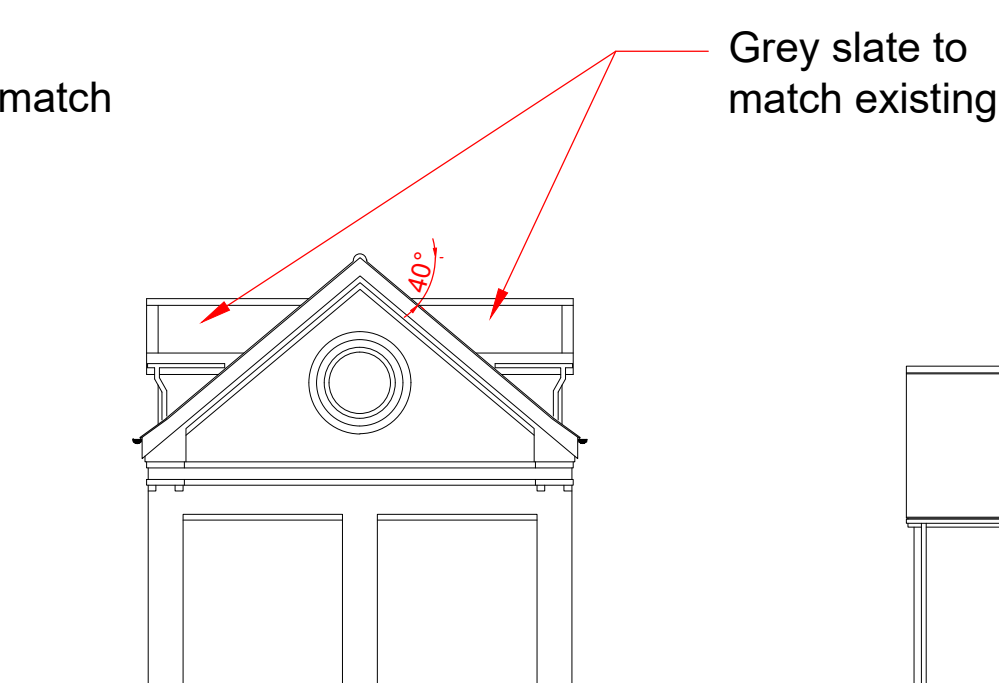


East Elevation  
(Scale 1:100)



South Elevation  
(Scale 1:100)

West Elevation  
(Scale 1:100)

 

B	Revised dormers to both aspects	04.03.24
A	Revised dormer sizes	ECJB 04.03.24
Rev	Revision	Chkd Date



Client  
Belinda and James Cable

Project  
The Old Stables  
Broad Rd  
IP14 4HP

Title  
Proposed Plans & Elevations

Drawn by	ECJB	Date	19.02.24
Scale	-	Job No.	109.SCS
Drawing No.	SCS.109.P2	Rev.	B