


**CARPORIT SCHEDULE OF ALTERATIONS**

ITEM	DESCRIPTION
1.	Rear wall of carport removed.


**NOTES**

This drawing is the copyright of Hampshire Architecture Ltd ©. All rights reserved. Do not scale from this drawing except for planning purposes. Contractors, Sub Contractors and Suppliers are to check all relevant dimensions and levels of the site and building before commencing any third party drawings or building work. Any discrepancies should be recorded to Hampshire Architecture Ltd. Where applicable this drawing is to be read in conjunction with all the relevant consultants, suppliers and manufacturers drawings and information.


REV	DESCRIPTION	DATE	AUTHOR	CHK'D
-	-	-	-	-

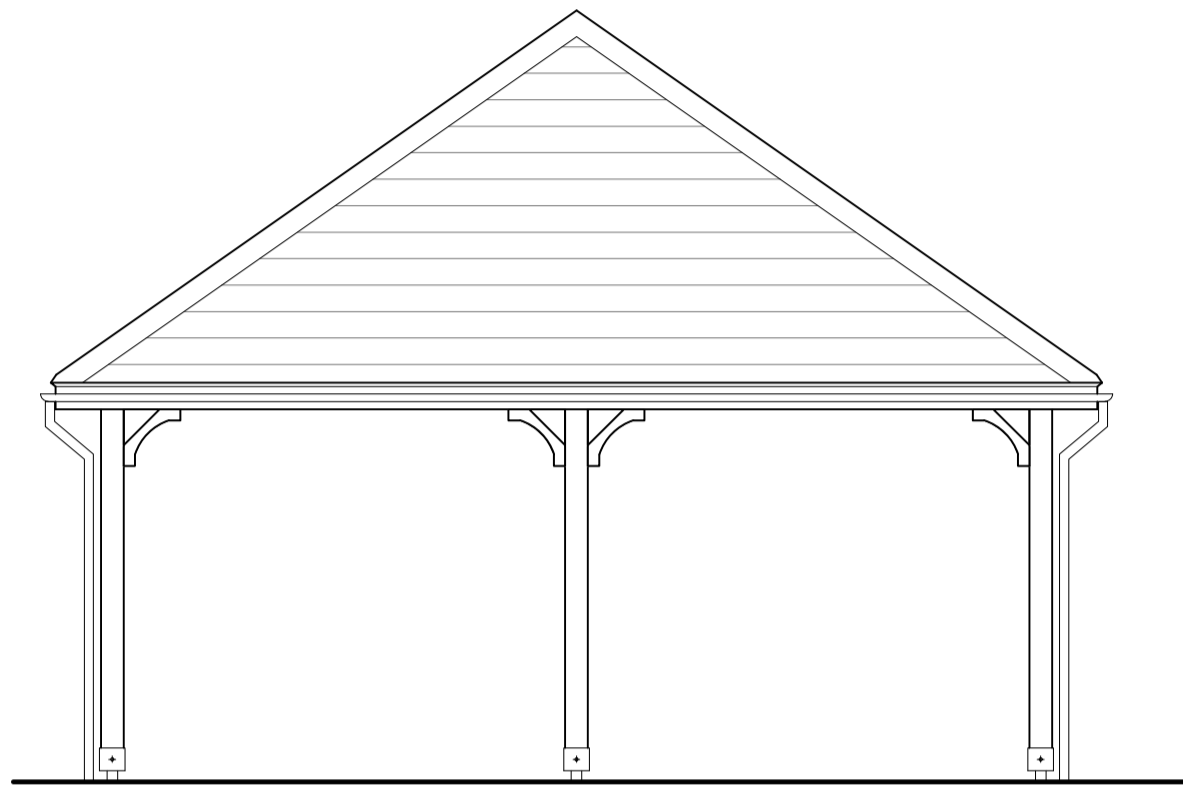


**SOUTH EAST ELEVATION - PLOTS 2&3**  
Scale 1:50 @ A1 or 1:100 @ A3

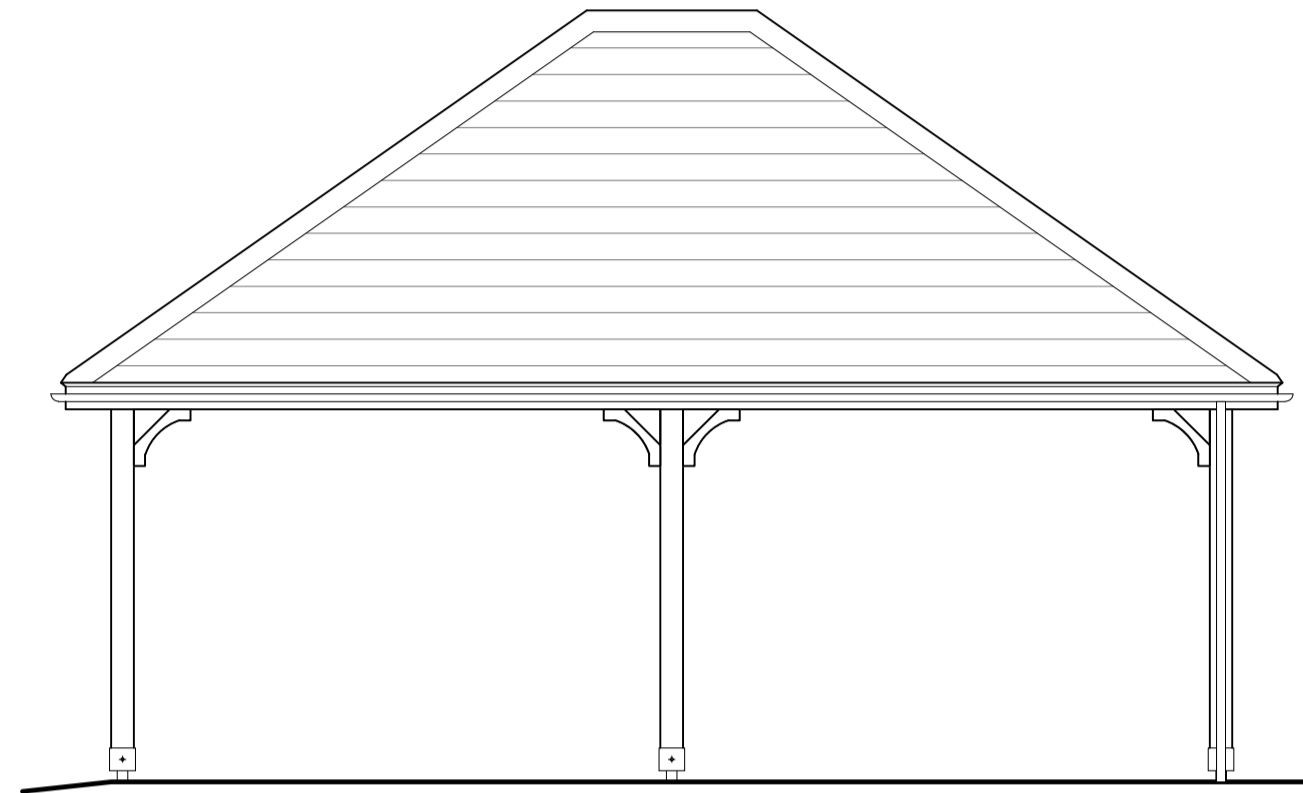


**NORTH EAST ELEVATION - PLOTS 2&3**  
Scale 1:50 @ A1 or 1:100 @ A3

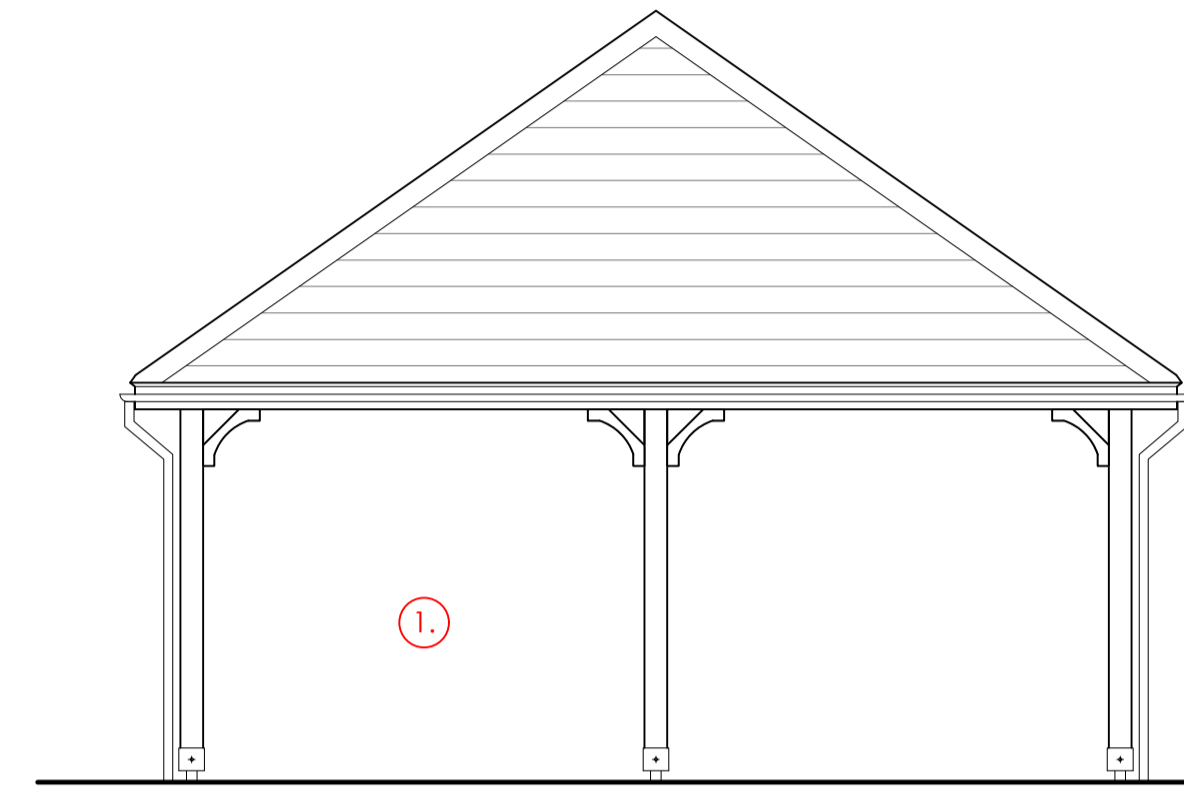


**NORTH WEST ELEVATION - PLOTS 2&3**  
Scale 1:50 @ A1 or 1:100 @ A3

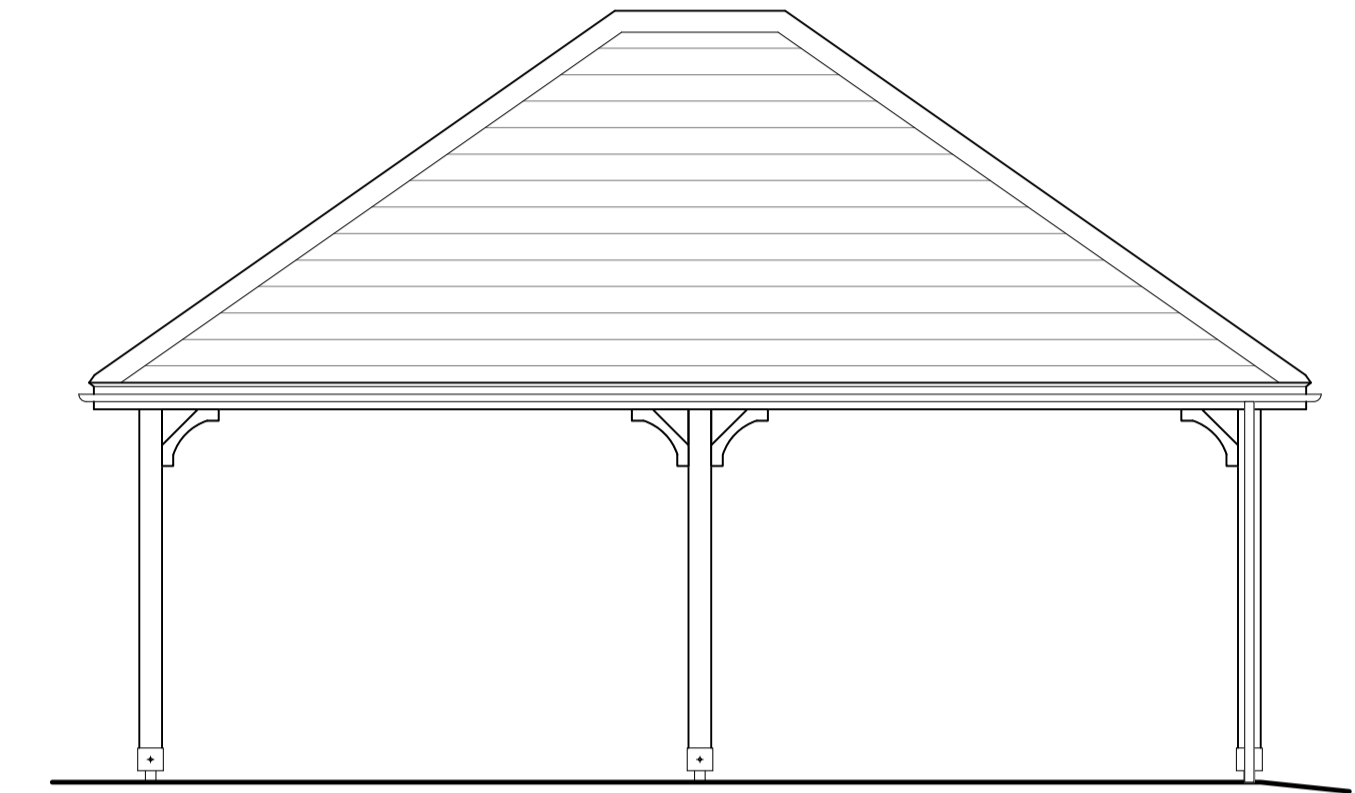

**SOUTH WEST ELEVATION - PLOTS 2&3**  
Scale 1:50 @ A1 or 1:100 @ A3

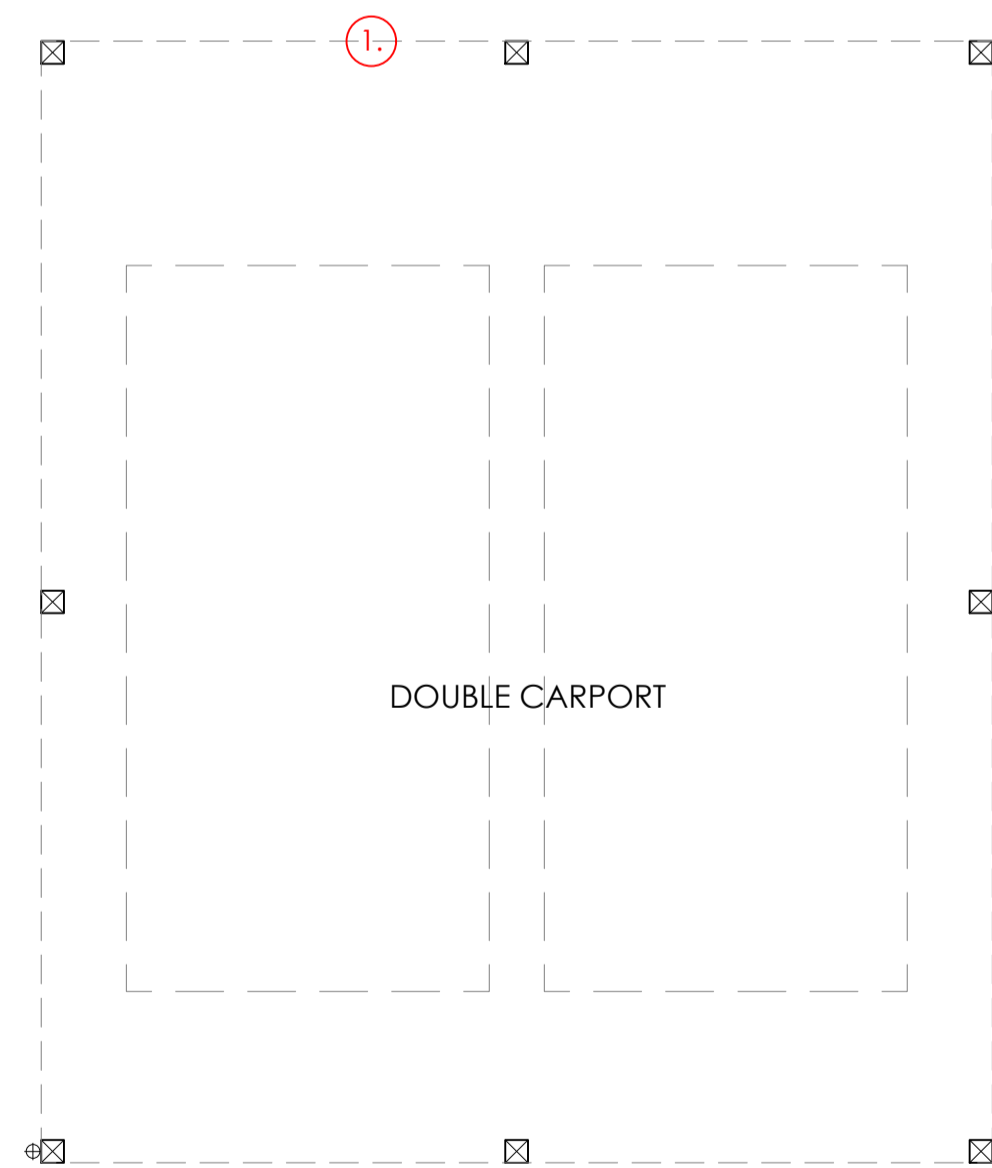

**FLOOR PLAN**  
Scale 1:50 @ A1 or 1:100 @ A3

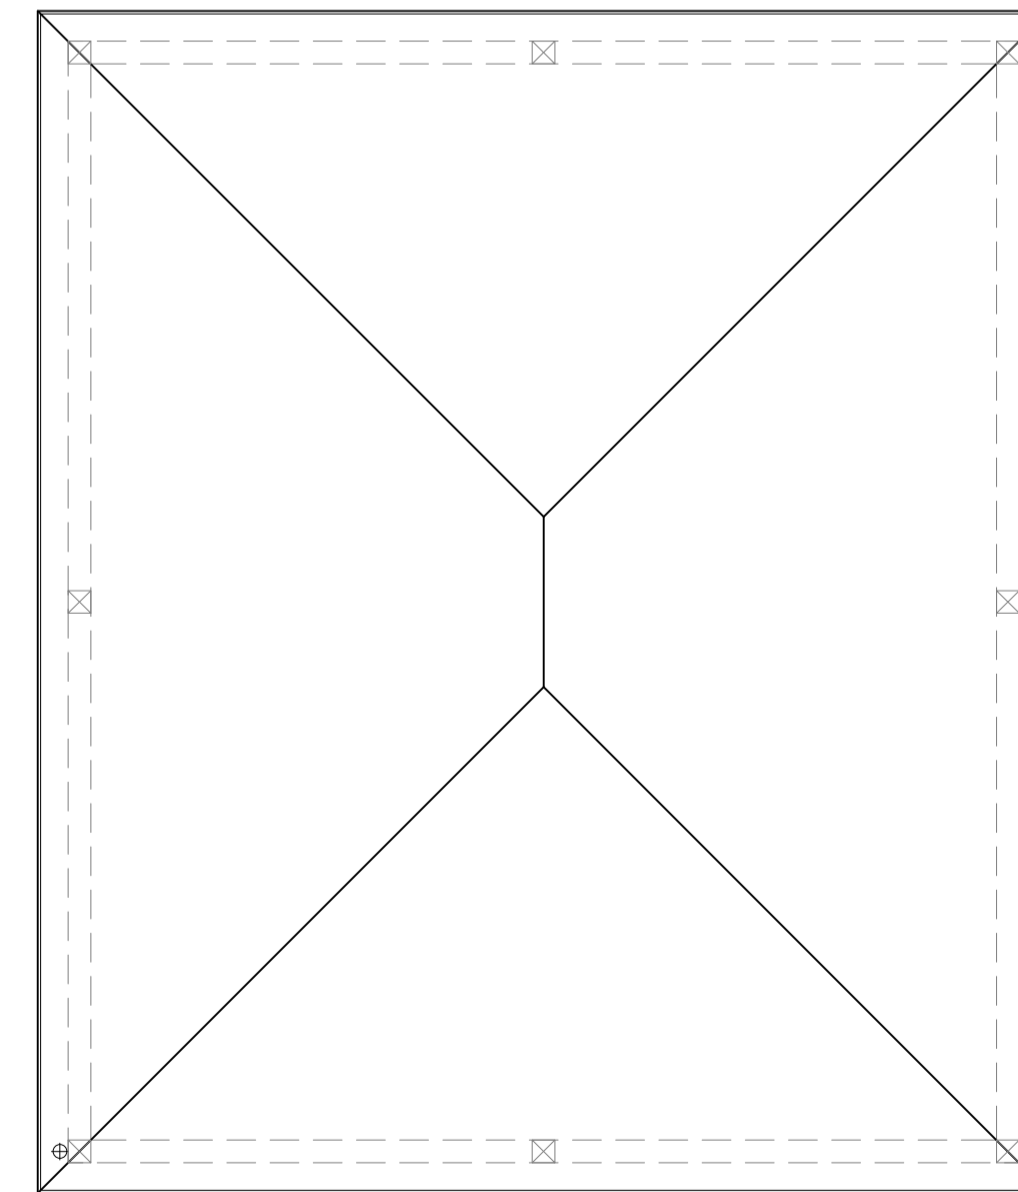

**ROOF PLAN**  
Scale 1:50 @ A1 or 1:100 @ A3

# HA

## HAMPSHIRE

ARCHITECTURE

info@hampshirearchitecture.com | www.hampshirearchitecture.com

<small>CLIENT</small> <b>SHOREWOOD HOMES</b>		
<small>PROJECT</small> Bob's Farm, Vyne Road, Sherborne St John		
<small>DRAWING</small> Plots 2&3 Carports Plans & Elevations		
<small>SCALE</small> 1:50 @ A1	<small>DATE</small> Feb 24	<small>AUTHOR CHK'D</small> CA
<small>JOB NO.</small> 8160	<small>DRAWING NO.</small> D27	<small>REV</small> A