
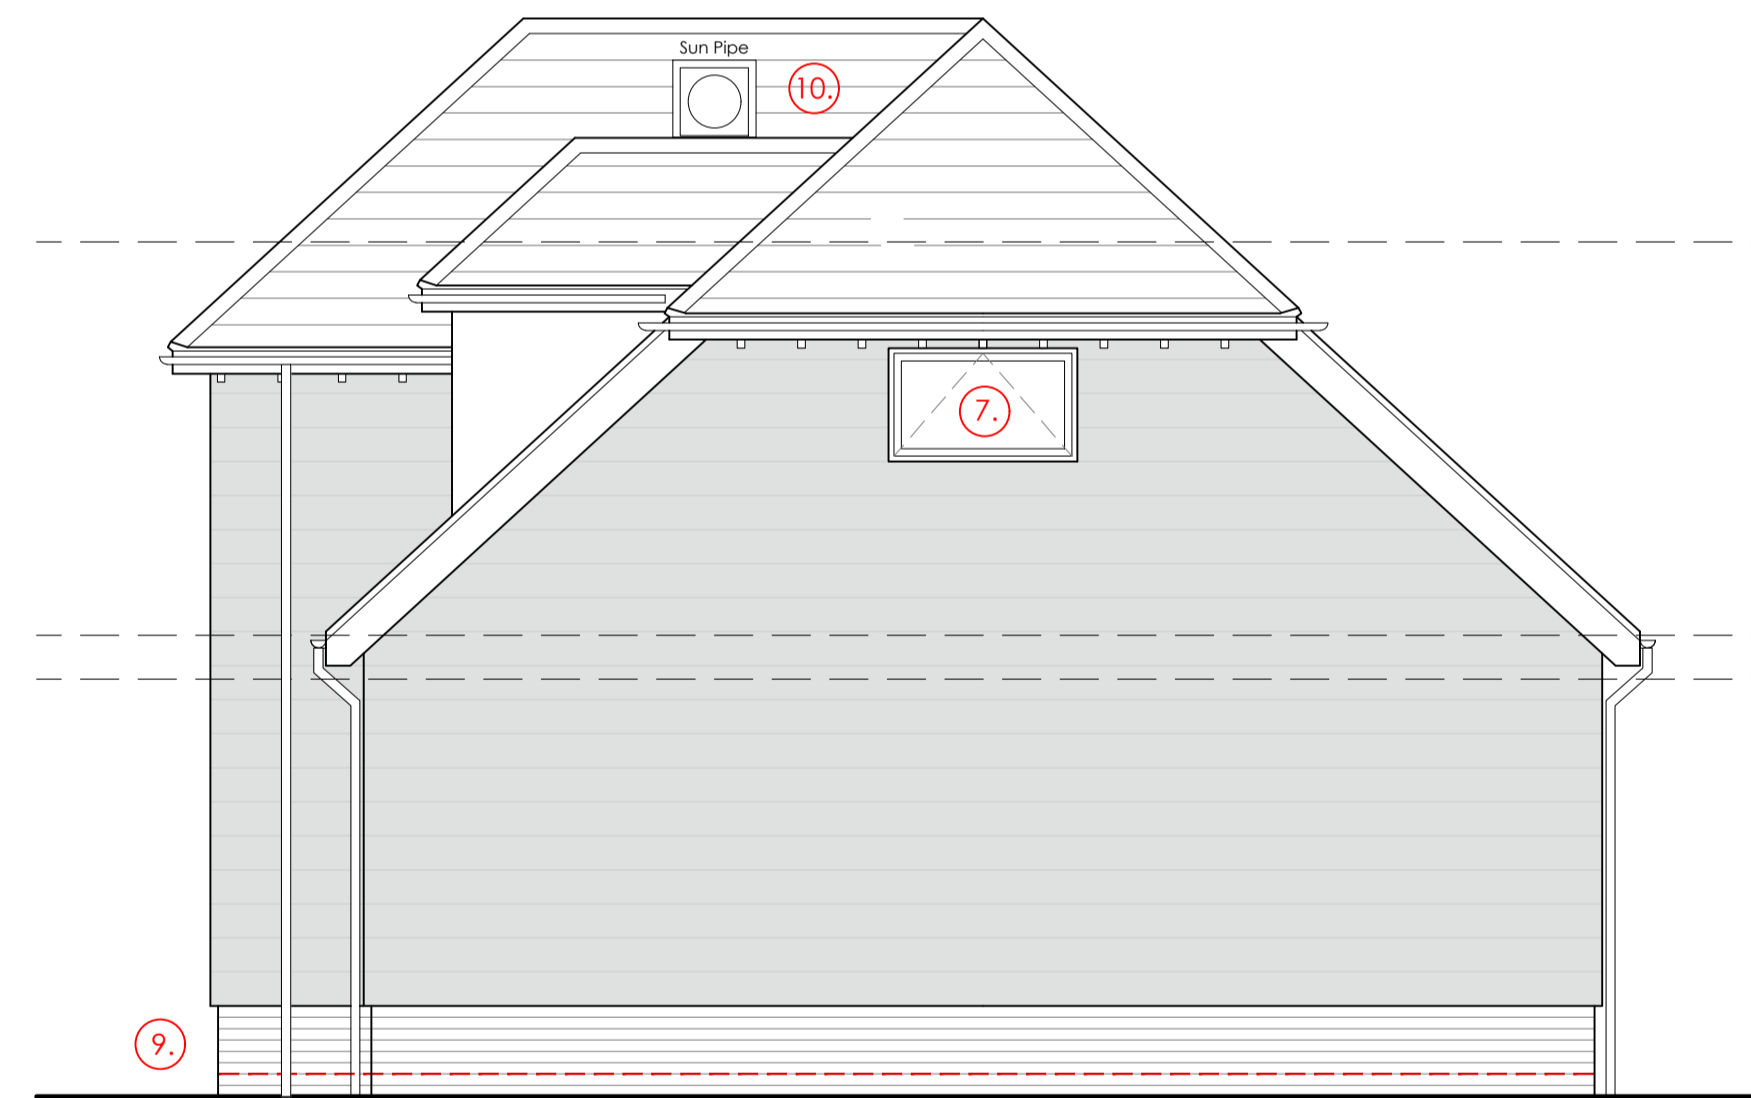


SOUTH WEST ELEVATION
Scale 1:50 @ A1 or 1:100 @ A3

SOUTH EAST ELEVATION
Scale 1:50 @ A1 or 1:100 @ A3

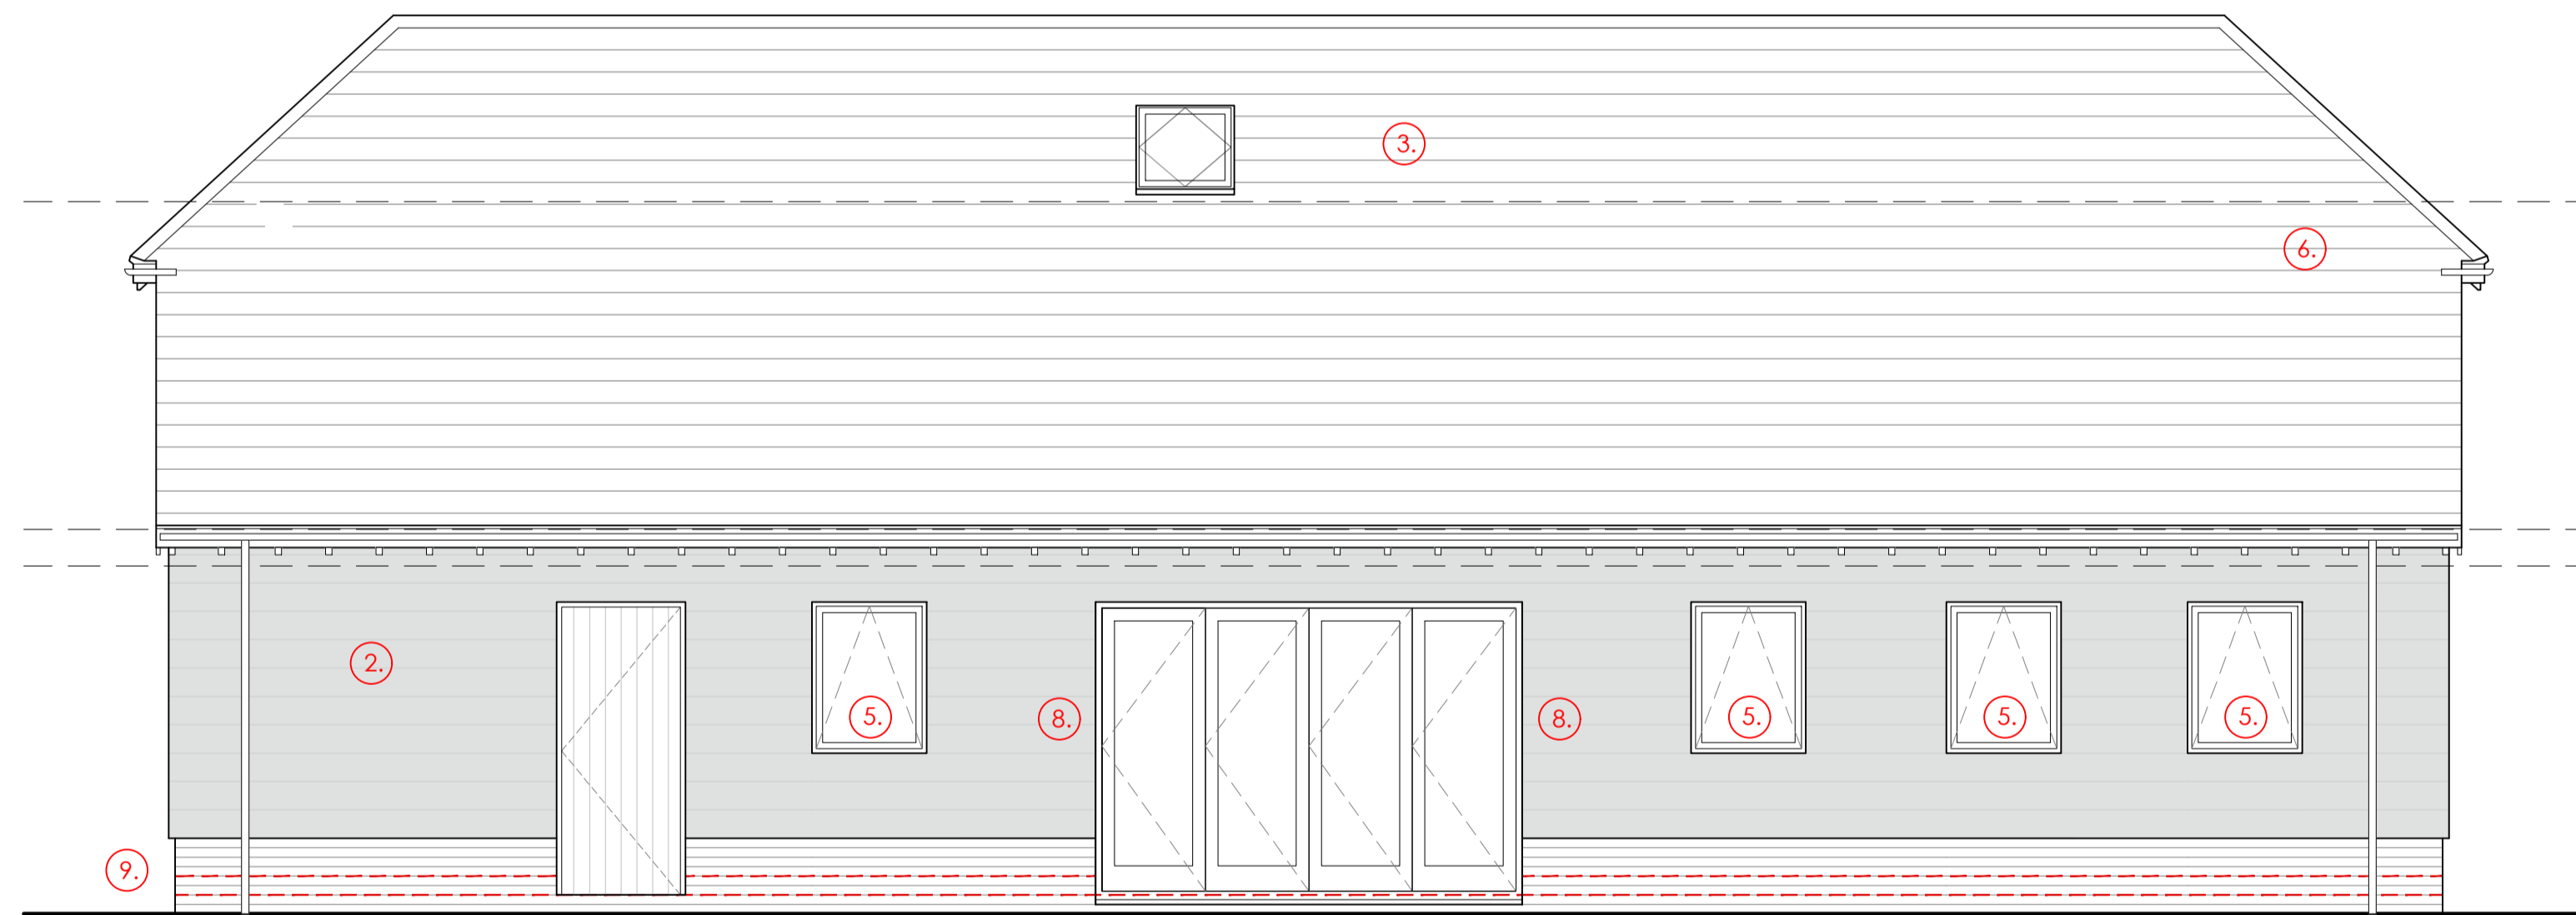

NORTH EAST ELEVATION
Scale 1:50 @ A1 or 1:100 @ A3

NORTH WEST ELEVATION
Scale 1:50 @ A1 or 1:100 @ A3

PLOT 5 SCHEDULE OF ALTERATIONS	
ITEM	DESCRIPTION
1.	Windows (2no.) omitted ground floor side (south east) elevation
2.	Window omitted from ground floor rear (north east) elevation
3.	Roof lights omitted (5no.)
4.	Dormers (2no.) shown on roof plan (missing on previous revision in error)
5.	Ground floor window sizes altered on front (south west) and rear (north east) elevation
6.	Flue removed
7.	Window size amended to first floor side (north west) elevation
8.	Faux stable doors removed on front (south west) and rear (north east) elevation
9.	Low level brick plinth removed
10.	Sun pipe added

NOTES
This drawing is the copyright of Hampshire Architecture Ltd ©. All rights reserved. Do not scale from this drawing except for planning purposes. Contractors, Sub Contractors and Suppliers are to check all relevant dimensions and levels of the site and building before commencing any third party drawings or building work. Any discrepancies should be recorded to Hampshire Architecture Ltd. Where applicable this drawing is to be read in conjunction with all the relevant consultants, suppliers and manufacturers drawings and information.

REV	DESCRIPTION	DATE	AUTHOR	CHK'D



CLIENT SHOREWOOD HOMES		
PROJECT Bob's Farm Vyne Road, Sherborne St John		
DRAWING Plot 5 Elevations		
SCALE 1:50 @ A1	DATE Feb 24	AUTHOR CHK'D CA
JOB NO. 8160	DRAWING NO. D14	REV B