

PLOTS 8&9 SCHEDULE OF ALTERATIONS

ITEM	DESCRIPTION
1.	Front door sidelights reduced in width
2.	Roof windows repositioned and 2no. roof window removed from side elevations
3.	Brick buttress piers added
4.	Low level timber panel underneath window removed
5.	Flint removed completely
6.	Flue removed


NOTES

This drawing is the copyright of Hampshire Architecture Ltd ©. All rights reserved. Do not scale from this drawing except for planning purposes. Contractors, Sub Contractors and Suppliers are to check all relevant dimensions and levels of the site and building before commencing any third party drawings or building work. Any discrepancies should be recorded to Hampshire Architecture Ltd. Where applicable this drawing is to be read in conjunction with all the relevant consultants, suppliers and manufacturers drawings and information.


REV	DESCRIPTION	DATE	AUTHOR	CHK'D
-	-	-	-	-




**PLOT 08 (MIRRORED) NORTH WEST ELEVATION
PLOT 09 (ILLUSTRATED) NORTH WEST ELEVATION**
Scale 1:50 @ A1 or 1:100 @ A3

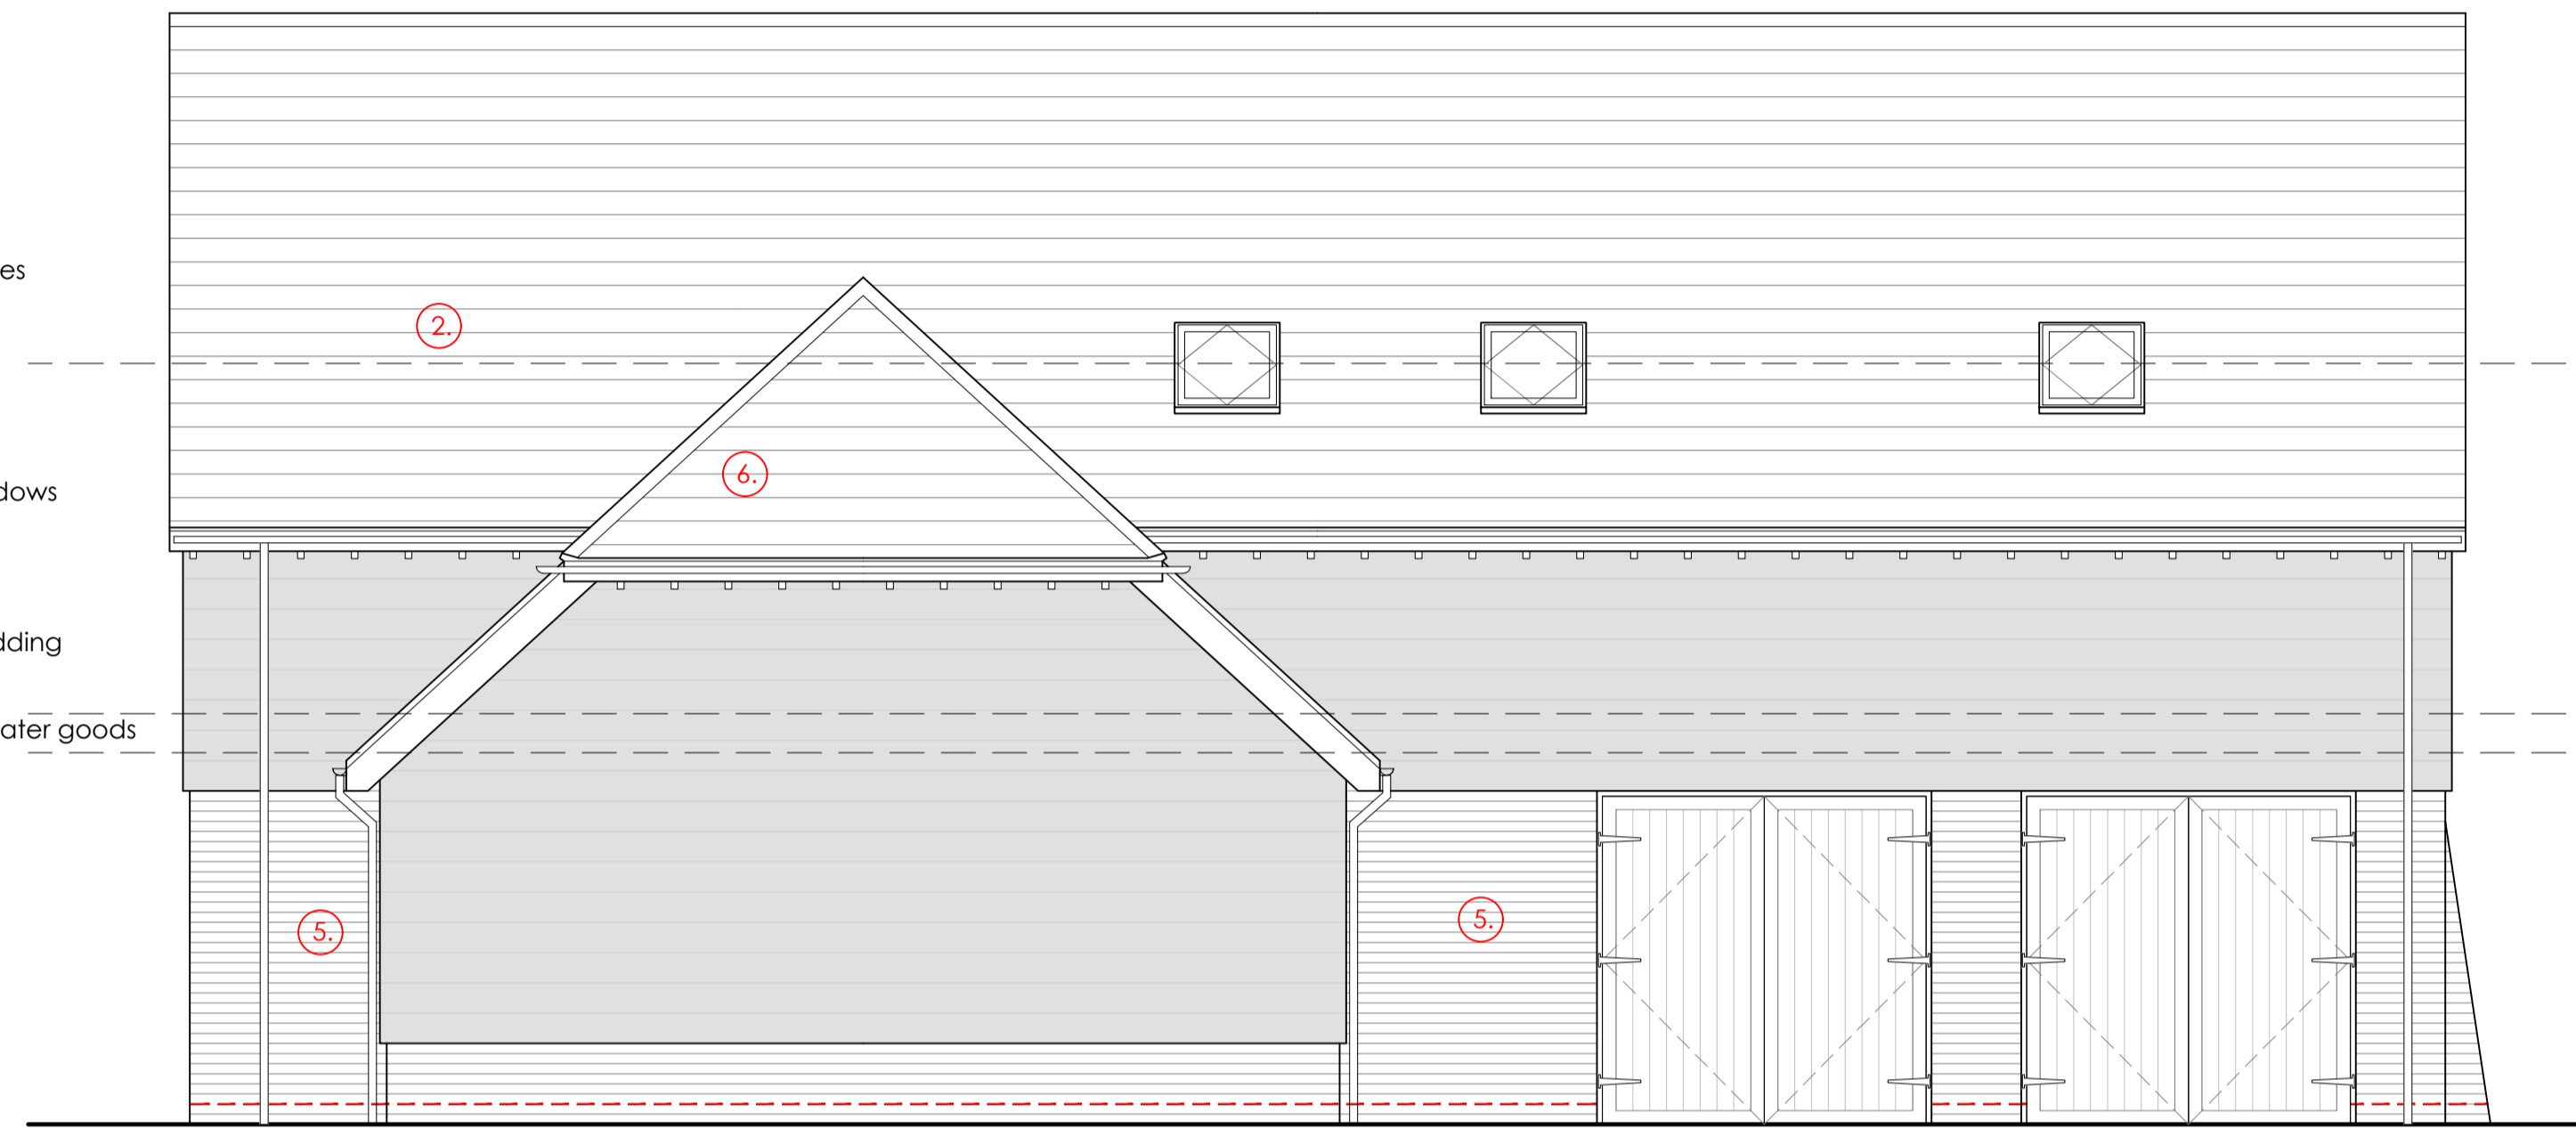

**PLOT 08 (MIRRORED) SOUTH WEST ELEVATION
PLOT 09 (ILLUSTRATED) NORTH EAST ELEVATION**
Scale 1:50 @ A1 or 1:100 @ A3

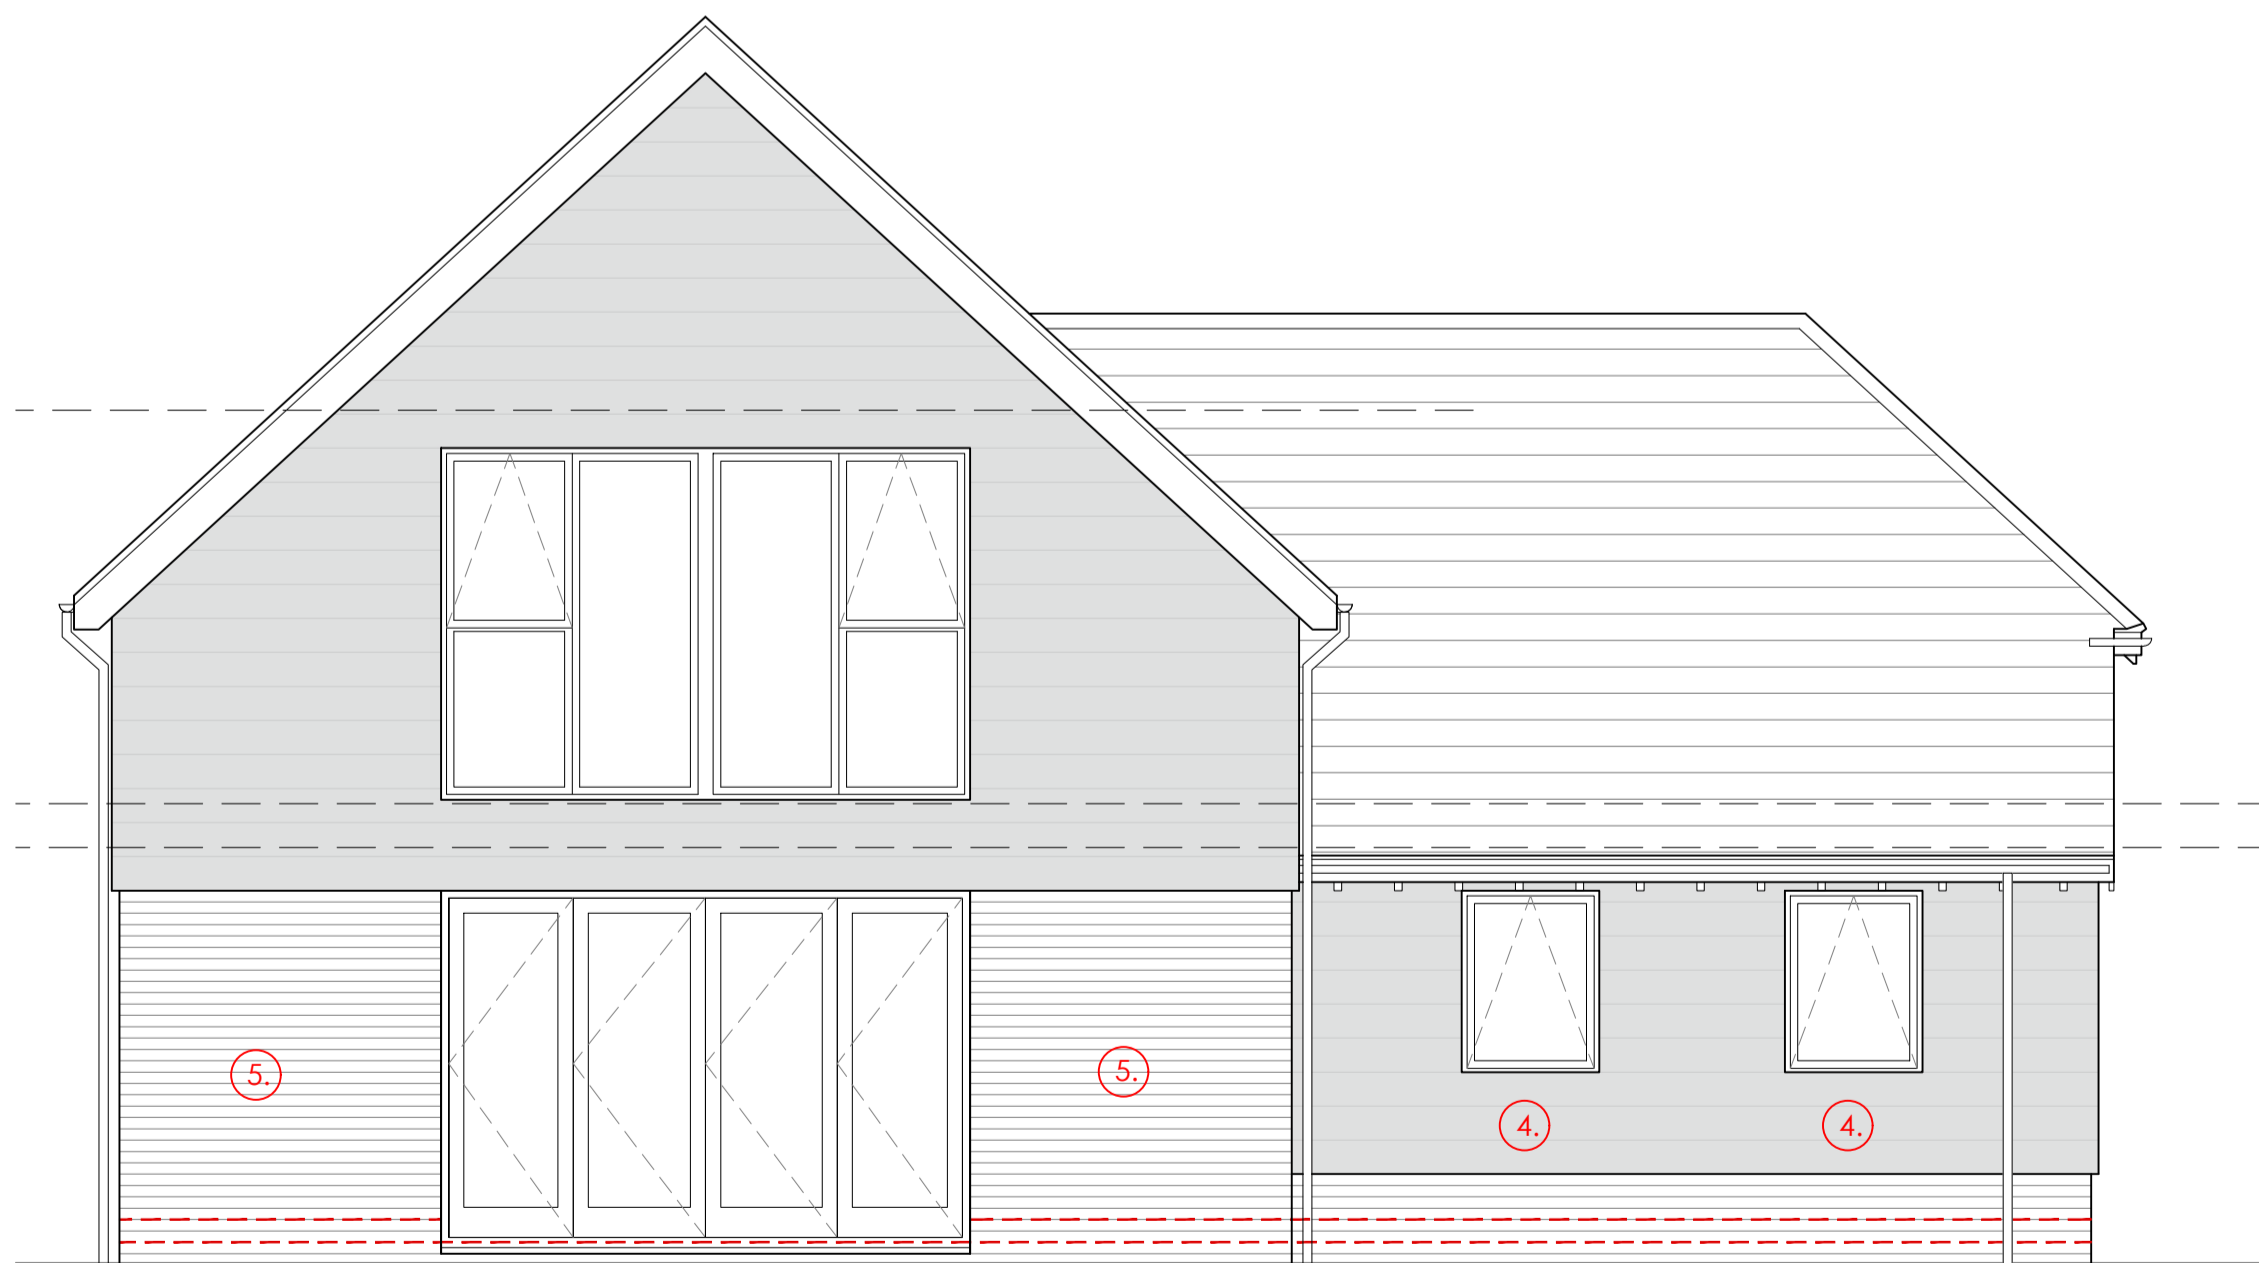

**PLOT 08 (MIRRORED) SOUTH EAST ELEVATION
PLOT 09 (ILLUSTRATED) SOUTH EAST ELEVATION**
Scale 1:50 @ A1 or 1:100 @ A3

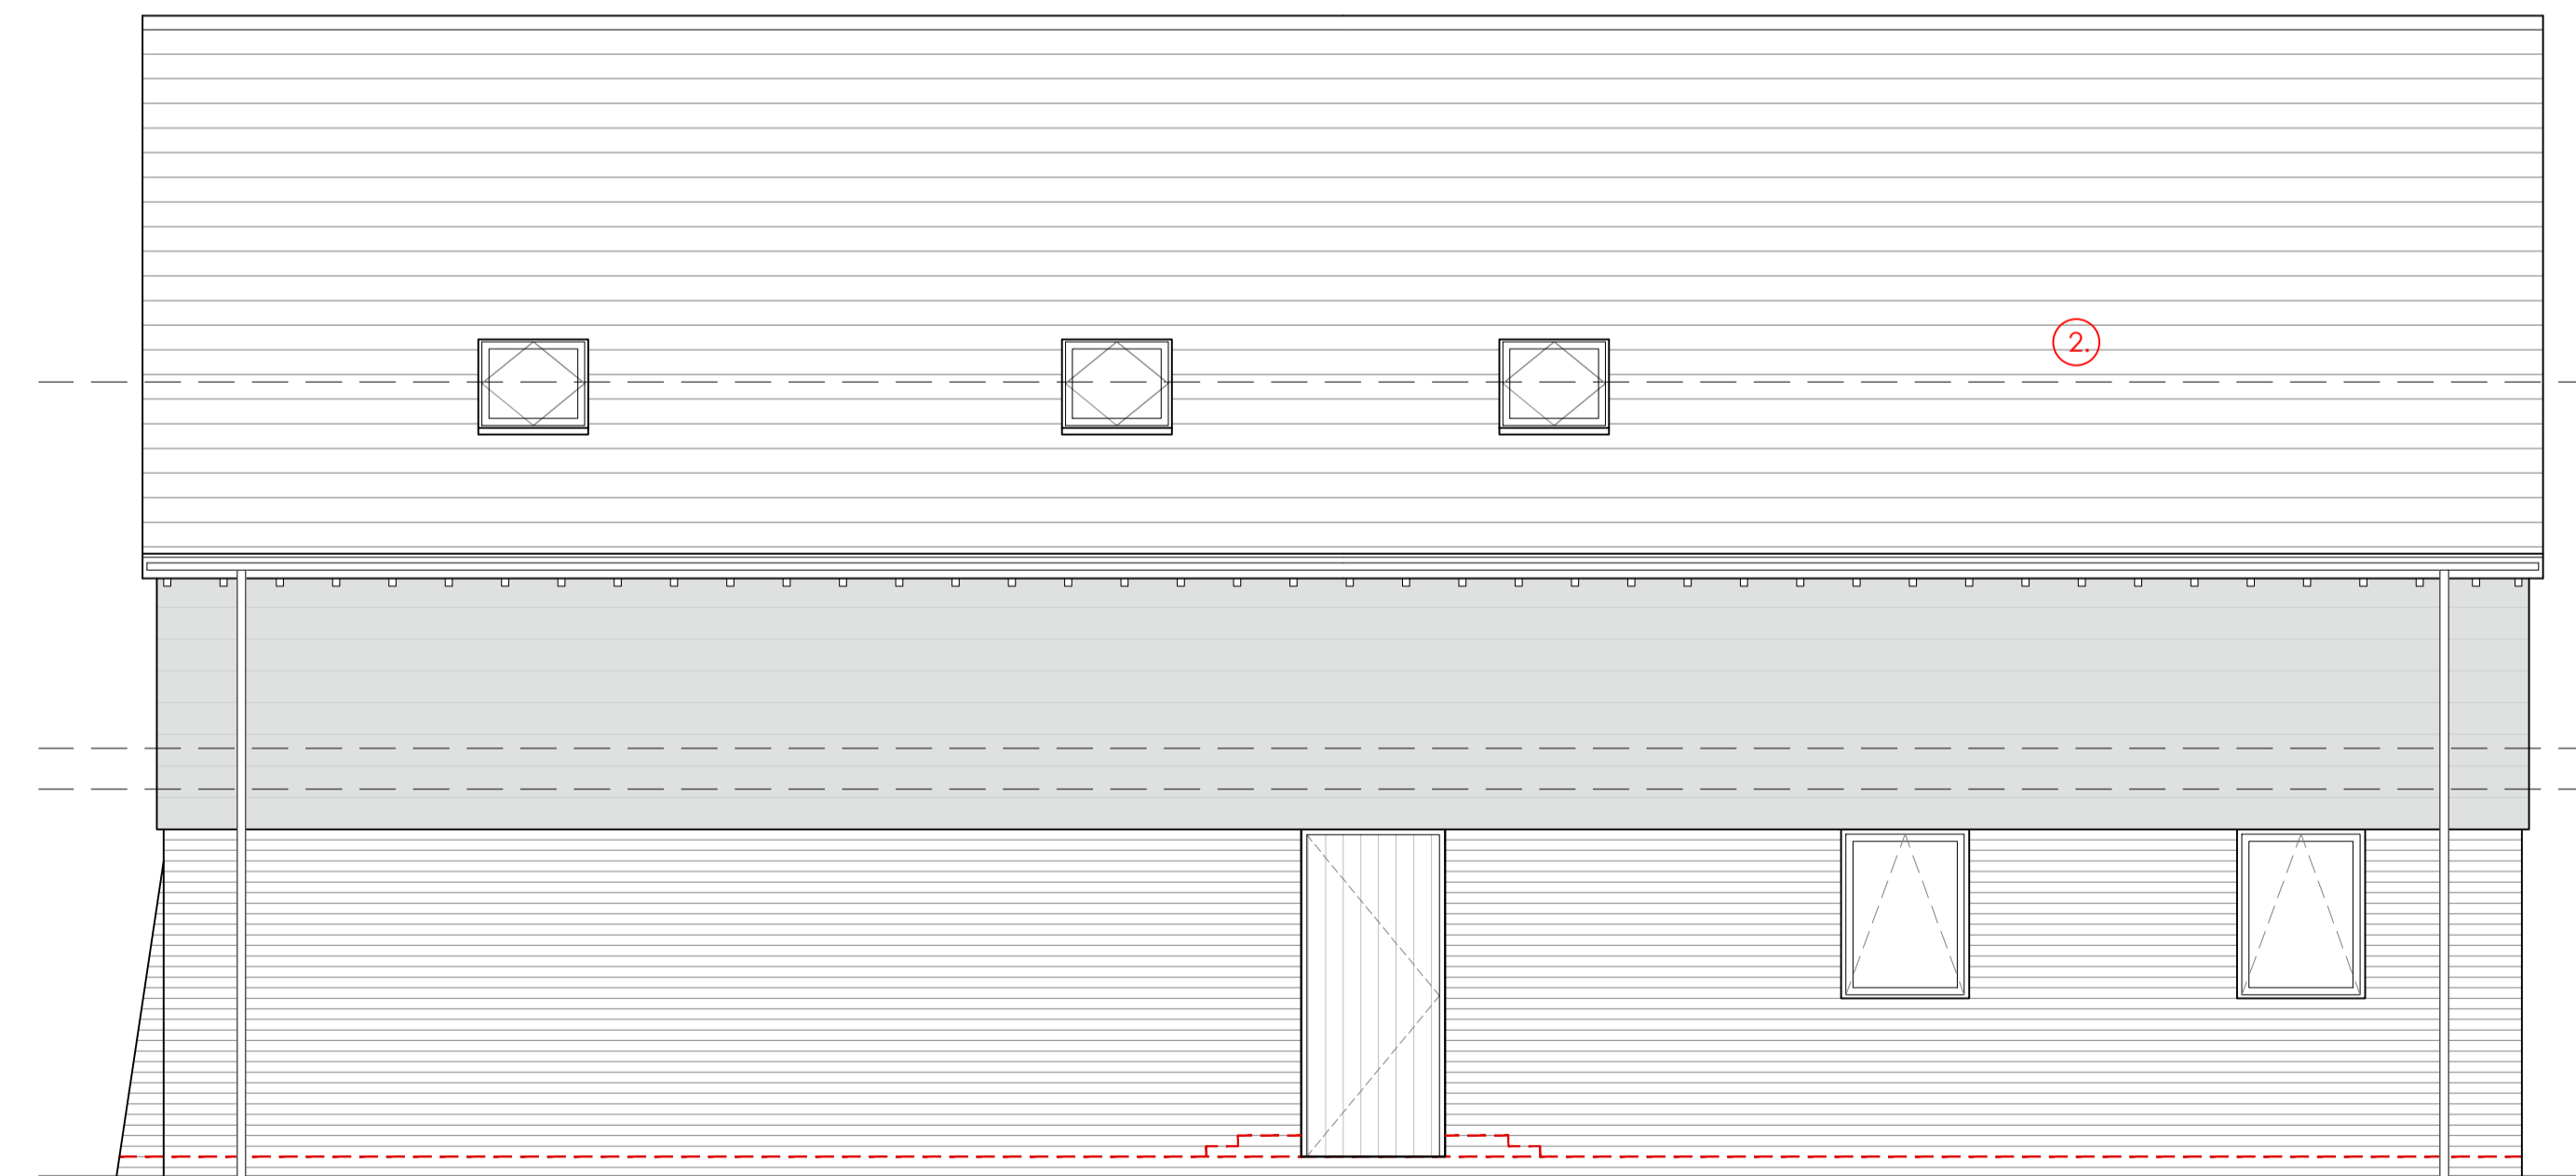

**PLOT 08 (MIRRORED) NORTH EAST ELEVATION
PLOT 09 (ILLUSTRATED) SOUTH WEST ELEVATION**
Scale 1:50 @ A1 or 1:100 @ A3

HA
HAMPSHIRE
ARCHITECTURE

info@hampshirearchitecture.com | www.hampshirearchitecture.com

CLIENT
SHOREWOOD HOMES

PROJECT
Bob's Farm
Vyne Road, Sherborne St John

DRAWING
Plots 8&9
Elevations

SCALE 1:50 @ A1 DATE Feb 24 AUTHOR CA

JOB NO. 8160 DRAWING NO. D23 REV B