

**PLOT 6 SCHEDULE OF ALTERATIONS**

ITEM	DESCRIPTION
1.	Low level timber panels omitted on front (north east) and side (north west) elevations
2.	Roof design altered / flat roof element removed.
3.	Amended porch design to front (north east) elevation
4.	Arches omitted from window heads
5.	Brick arch over windows omitted on rear (south east) elevation
6.	Amount of brick banding reduced on elevations
7.	Flint removed on rear (south east) elevation and part of side (south west) elevation
8.	Brick cills added to all window

**NOTES**  
 This drawing is the copyright of Hampshire Architecture Ltd ©. All rights reserved. Do not scale from this drawing except for planning purposes. Contractors, Sub Contractors and Suppliers are to check all relevant dimensions and levels of the site and building before commencing any third party drawings or building work. Any discrepancies should be recorded to Hampshire Architecture Ltd. Where applicable this drawing is to be read in conjunction with all the relevant consultants, suppliers and manufacturers drawings and information.

REV	DESCRIPTION	DATE	AUTHOR	CHK'D
-	-	-	-	-



**NORTH WEST ELEVATION**  
 Scale 1:50 @ A1 or 1:100 @ A3




**NORTH EAST ELEVATION**  
 Scale 1:50 @ A1 or 1:100 @ A3

- Slate roof
- Red brick
- Black rainwater goods
- Flint
- Brick arches
- French gray timber windows
- Brick cills



**SOUTH EAST ELEVATION**  
 Scale 1:50 @ A1 or 1:100 @ A3

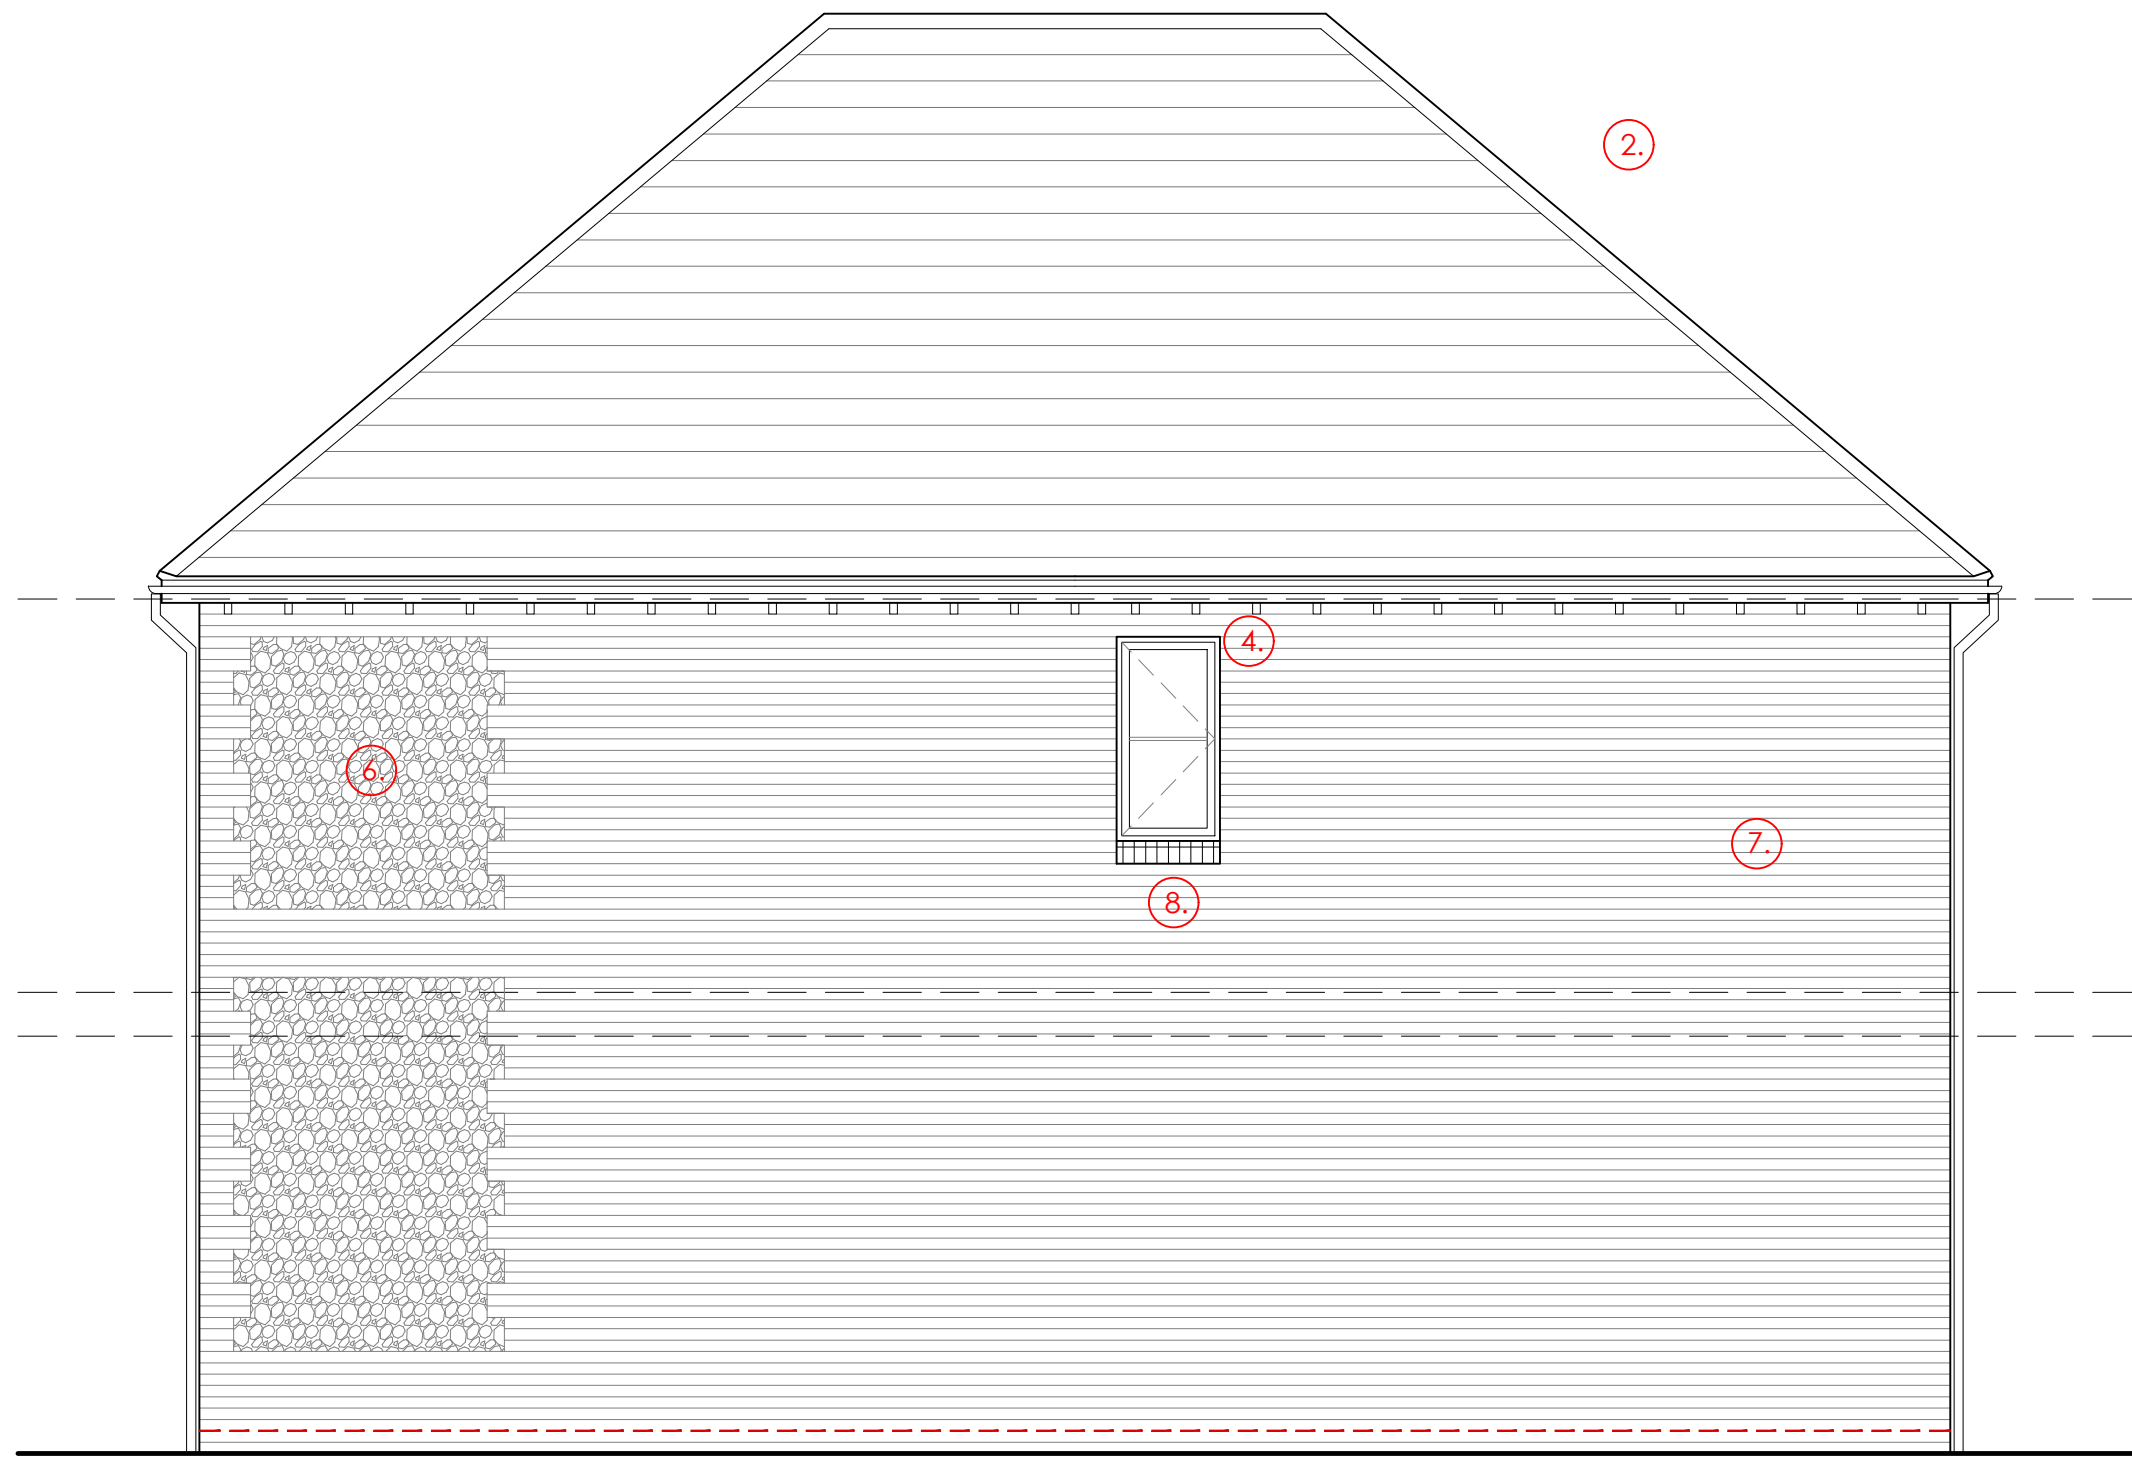

**SOUTH WEST ELEVATION**  
 Scale 1:50 @ A1 or 1:100 @ A3



CLIENT		
SHOREWOOD HOMES		
PROJECT		
Bob's Farm		
Vyne Road, Sherborne St John		
DRAWING		
Plot 6		
Elevations		
SCALE	DATE	AUTHOR CHK'D
1:50 @ A1	Feb 24	CA
JOB NO.	DRAWING NO.	REV
8160	D17	B