


PLOTS 8&9 SCHEDULE OF ALTERATIONS

ITEM	DESCRIPTION
1.	Front door sidelights reduced in width
2.	Roof windows repositioned and 2no. roof window removed from side elevations
3.	Brick buttress piers added
4.	Low level timber panel underneath window removed
5.	Flint removed completely
6.	Flue removed

NOTES

This drawing is the copyright of Hampshire Architecture Ltd ©. All rights reserved. Do not scale from this drawing except for planning purposes. Contractors, Sub Contractors and Suppliers are to check all relevant dimensions and levels of the site and building before commencing any third party drawings or building work. Any discrepancies should be recorded to Hampshire Architecture Ltd. Where applicable this drawing is to be read in conjunction with all the relevant consultants, suppliers and manufacturers drawings and information.

REV	DESCRIPTION	DATE	AUTHOR	CHK'D
-	-	-	-	-

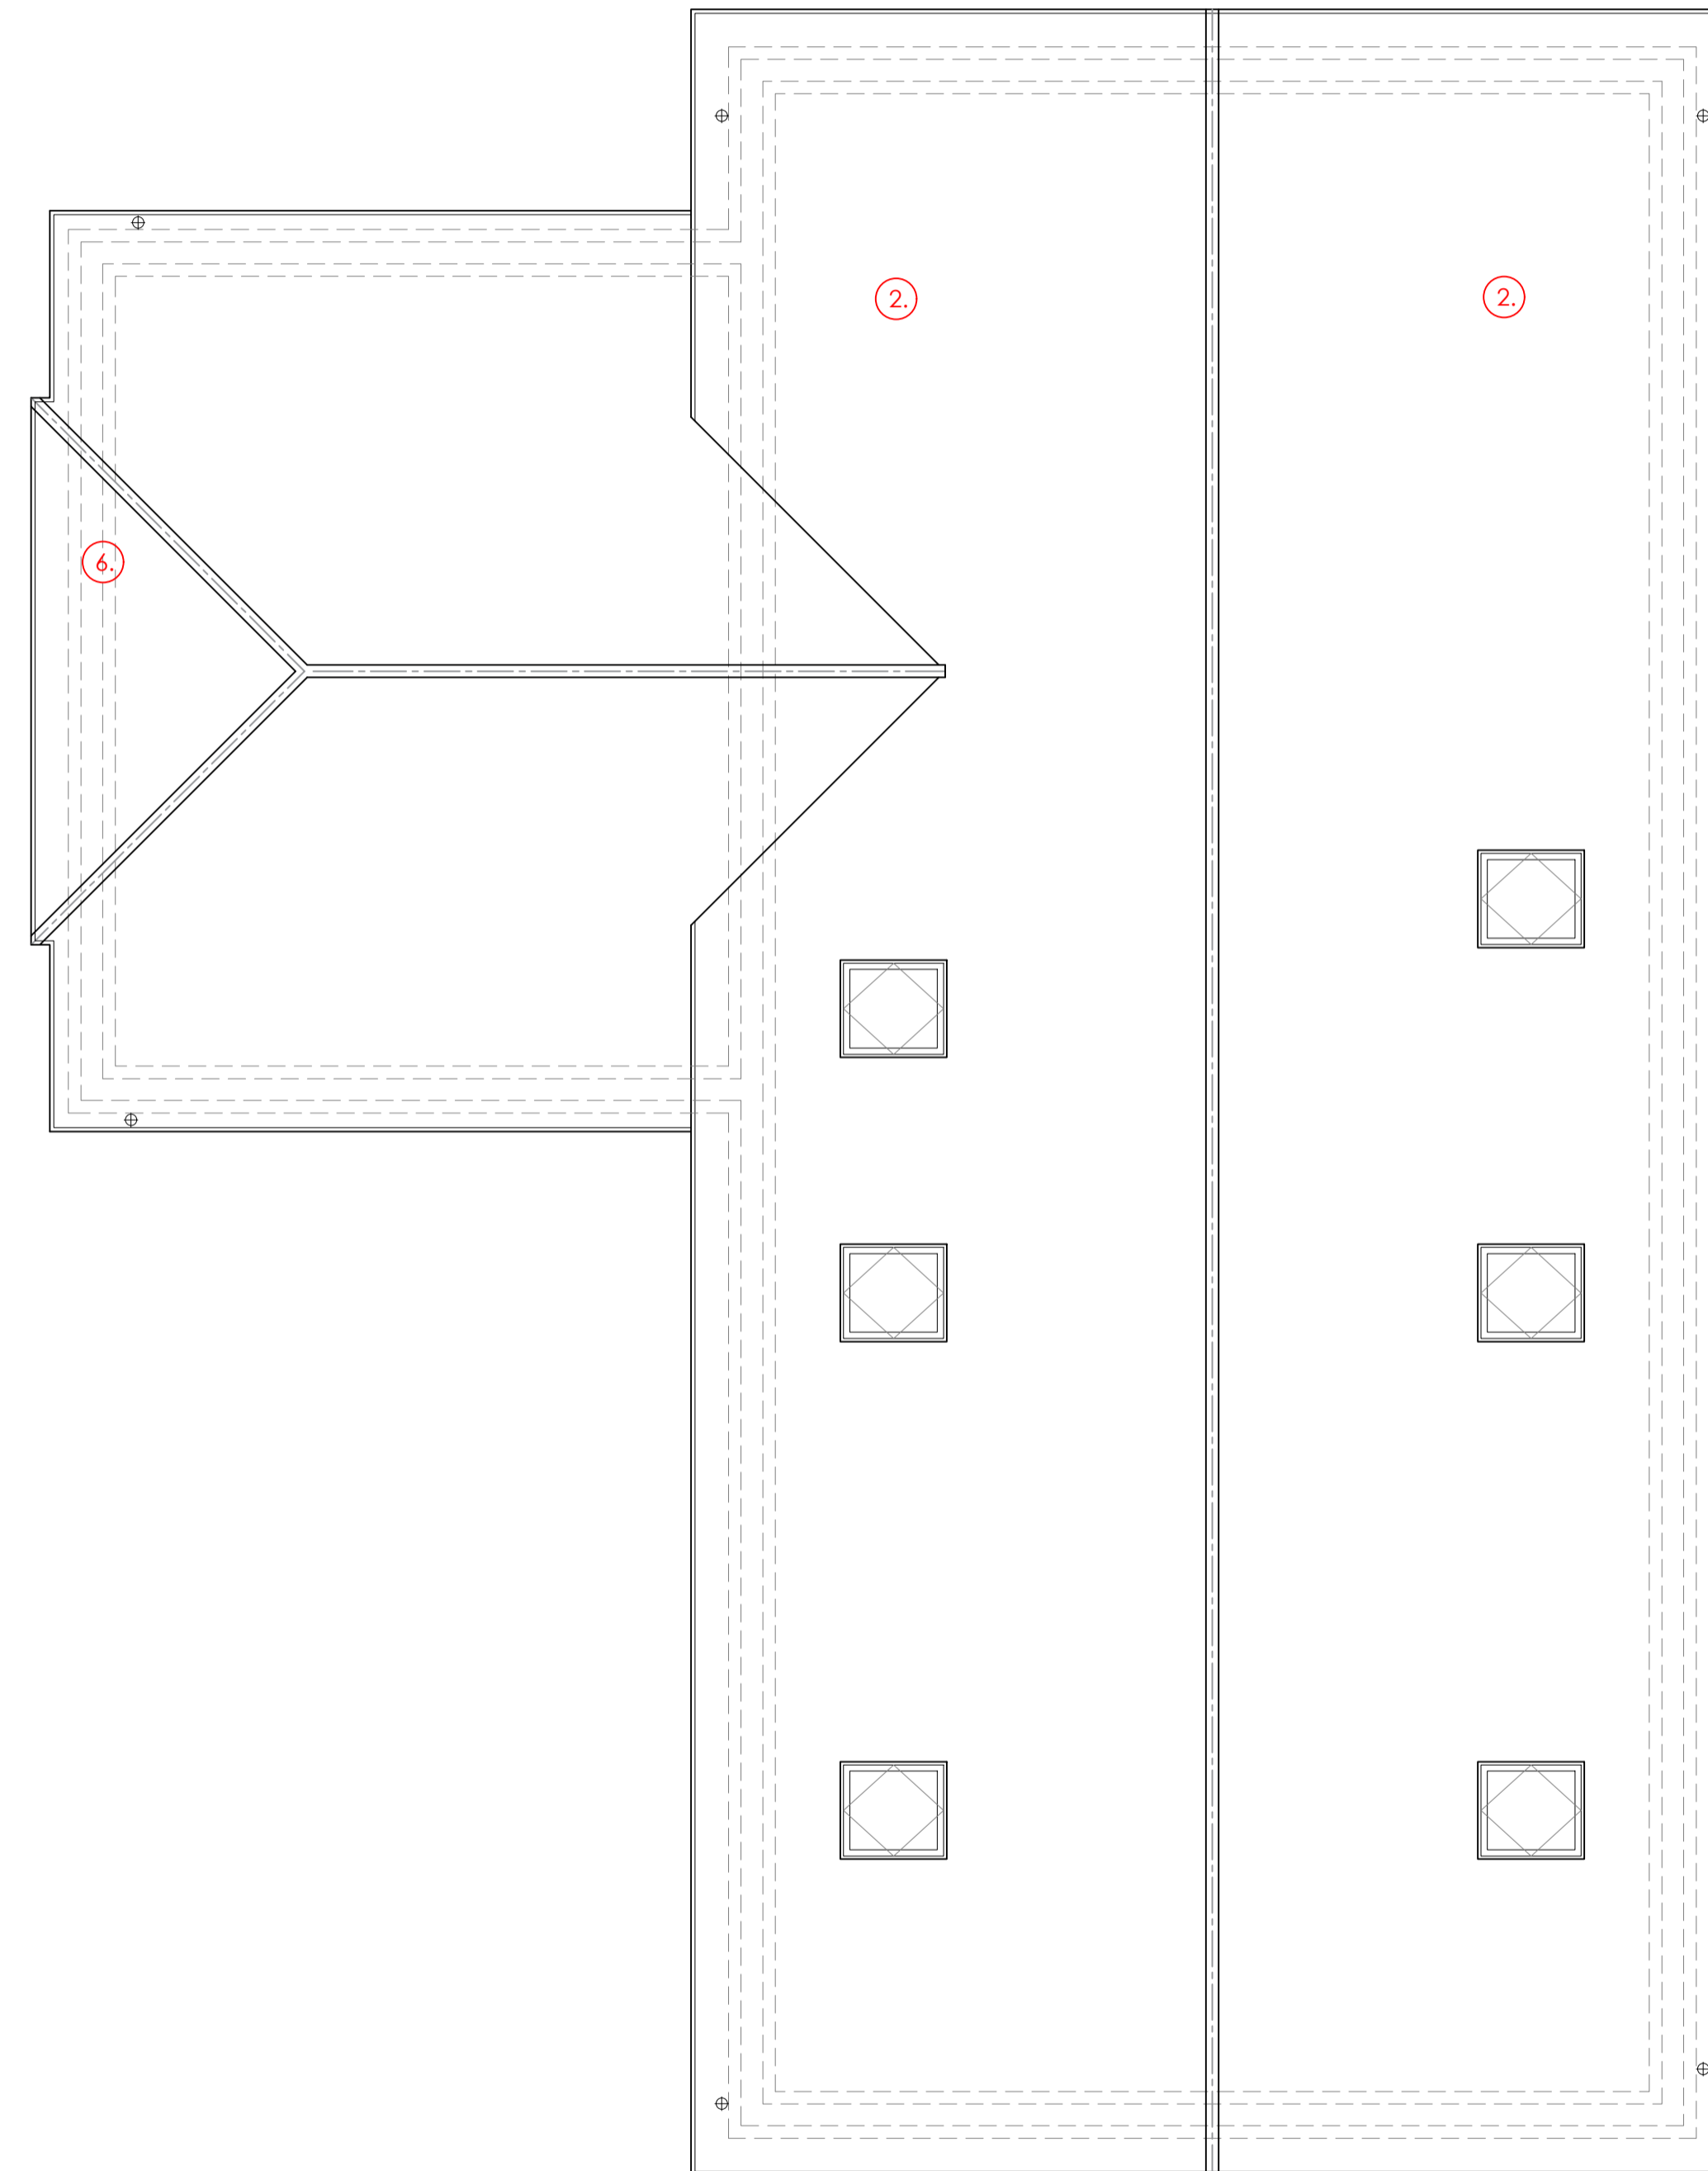

ROOF PLAN
 Scale 1:50 @ A1 or 1:100 @ A3
 Plot 09 Illustrated
 Plot 08 Mirrored



info@hampshirearchitecture.com | www.hampshirearchitecture.com

CLIENT
SHOREWOOD HOMES

PROJECT
Bob's Farm
 Vyne Road, Sherborne St John

DRAWING
Plots 8&9
 Roof Plan

SCALE DATE AUTHOR CHK'D
1:50 @ A1 Feb 24 CA

JOB NO. DRAWING NO. REV
8160 D22 B