


NOTES

This drawing is the copyright of Hampshire Architecture Ltd ©. All rights reserved. Do not scale from this drawing except for planning purposes. Contractors, Sub Contractors and Suppliers are to check all relevant dimensions and levels of the site and building before commencing any third party drawings or building work. Any discrepancies should be recorded to Hampshire Architecture Ltd. Where applicable this drawing is to be read in conjunction with all the relevant consultants, suppliers and manufacturers drawings and information.

REV	DESCRIPTION	DATE	AUTHOR	CHK'D
-	-	-	-	-

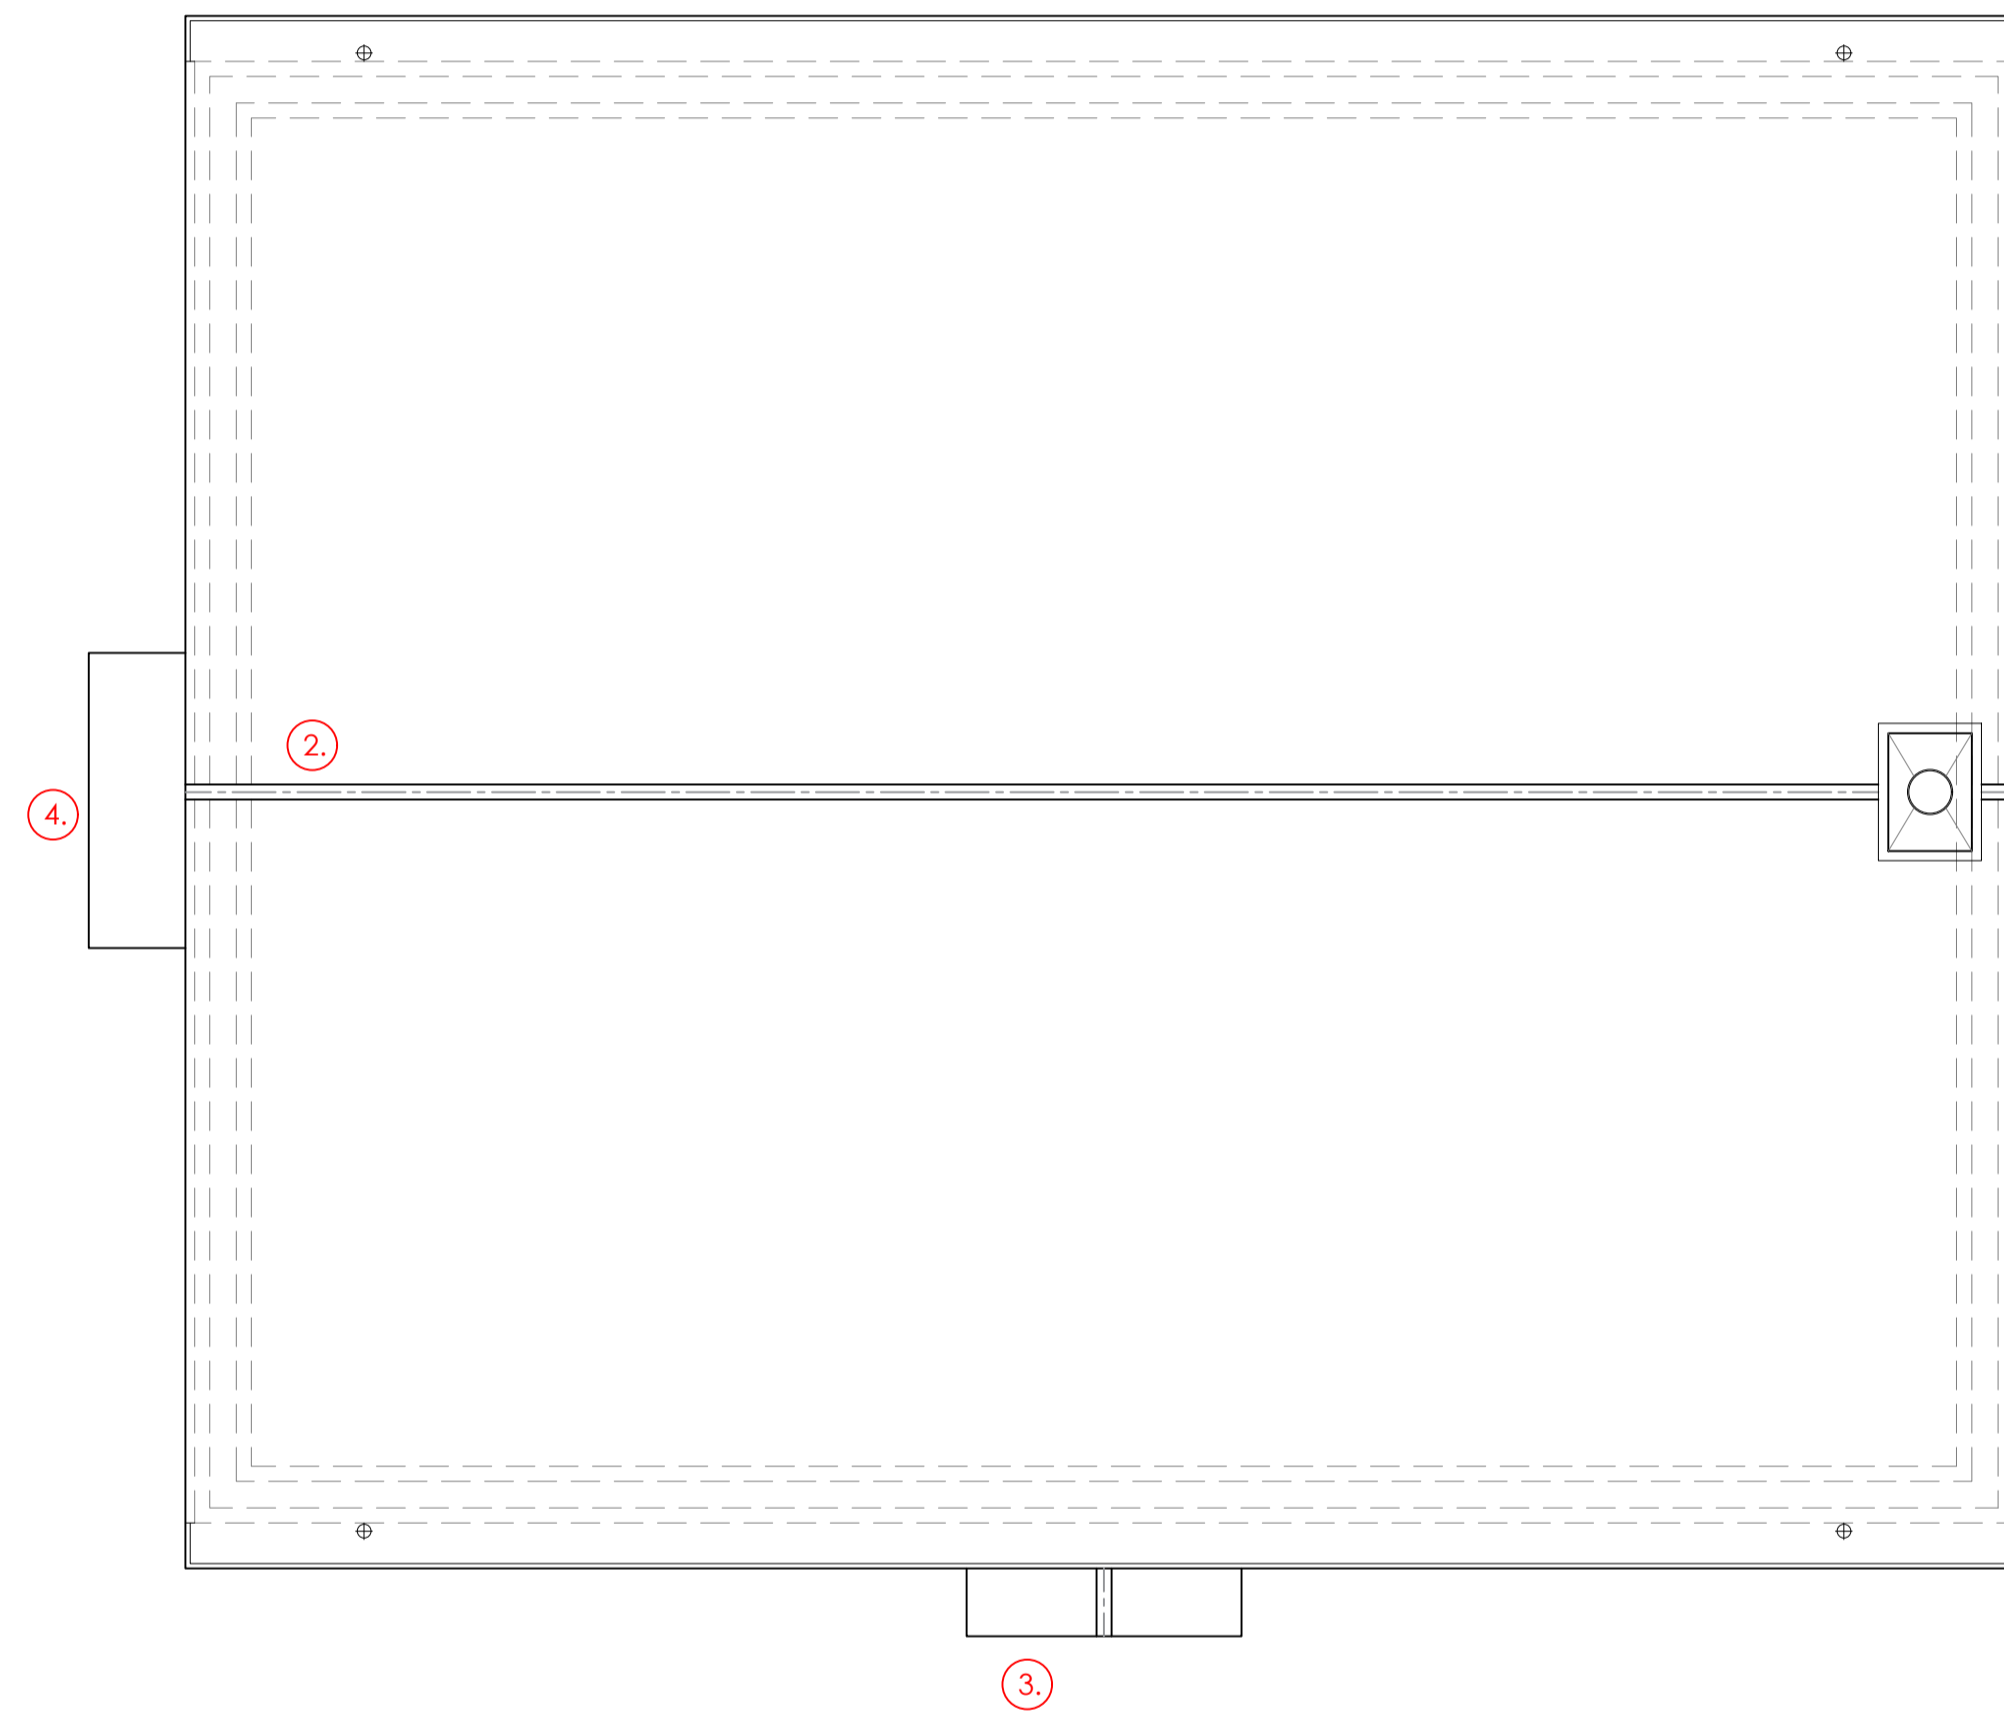

**ROOF PLAN**  
Scale 1:50 @ A1 or 1:100 @ A3

**PLOT 4 SCHEDULE OF ALTERATIONS**

ITEM	DESCRIPTION
1.	Window size increased on ground floor front elevation
2.	Chimney removed
3.	Amended porch detail to front (north west) elevation
4.	Porch canopy added to side (north east) elevation
5.	Window height reduced to front (north west) elevation
6.	Reposition first floor window to side (south west) elevation
7.	Arches omitted from window heads
8.	Window width reduced
9.	Barge boards omitted to side elevations (replaced with dry verge)
10.	Amount of brick banding reduced on front (north west) and rear (south east) elevations
11.	Brick arch over windows omitted on rear (south east) elevation



info@hampshirearchitecture.com | www.hampshirearchitecture.com

CLIENT  
**SHOREWOOD HOMES**

PROJECT  
**Bob's Farm**  
Vyne Road, Sherborne St John

DRAWING  
**Plot 4**  
Roof Plan

SCALE: 1:50 @ A1      DATE: Feb 24      AUTHOR: CA      CHK'D: CA

JOB NO.: 8160      DRAWING NO.: D10      REV: C