
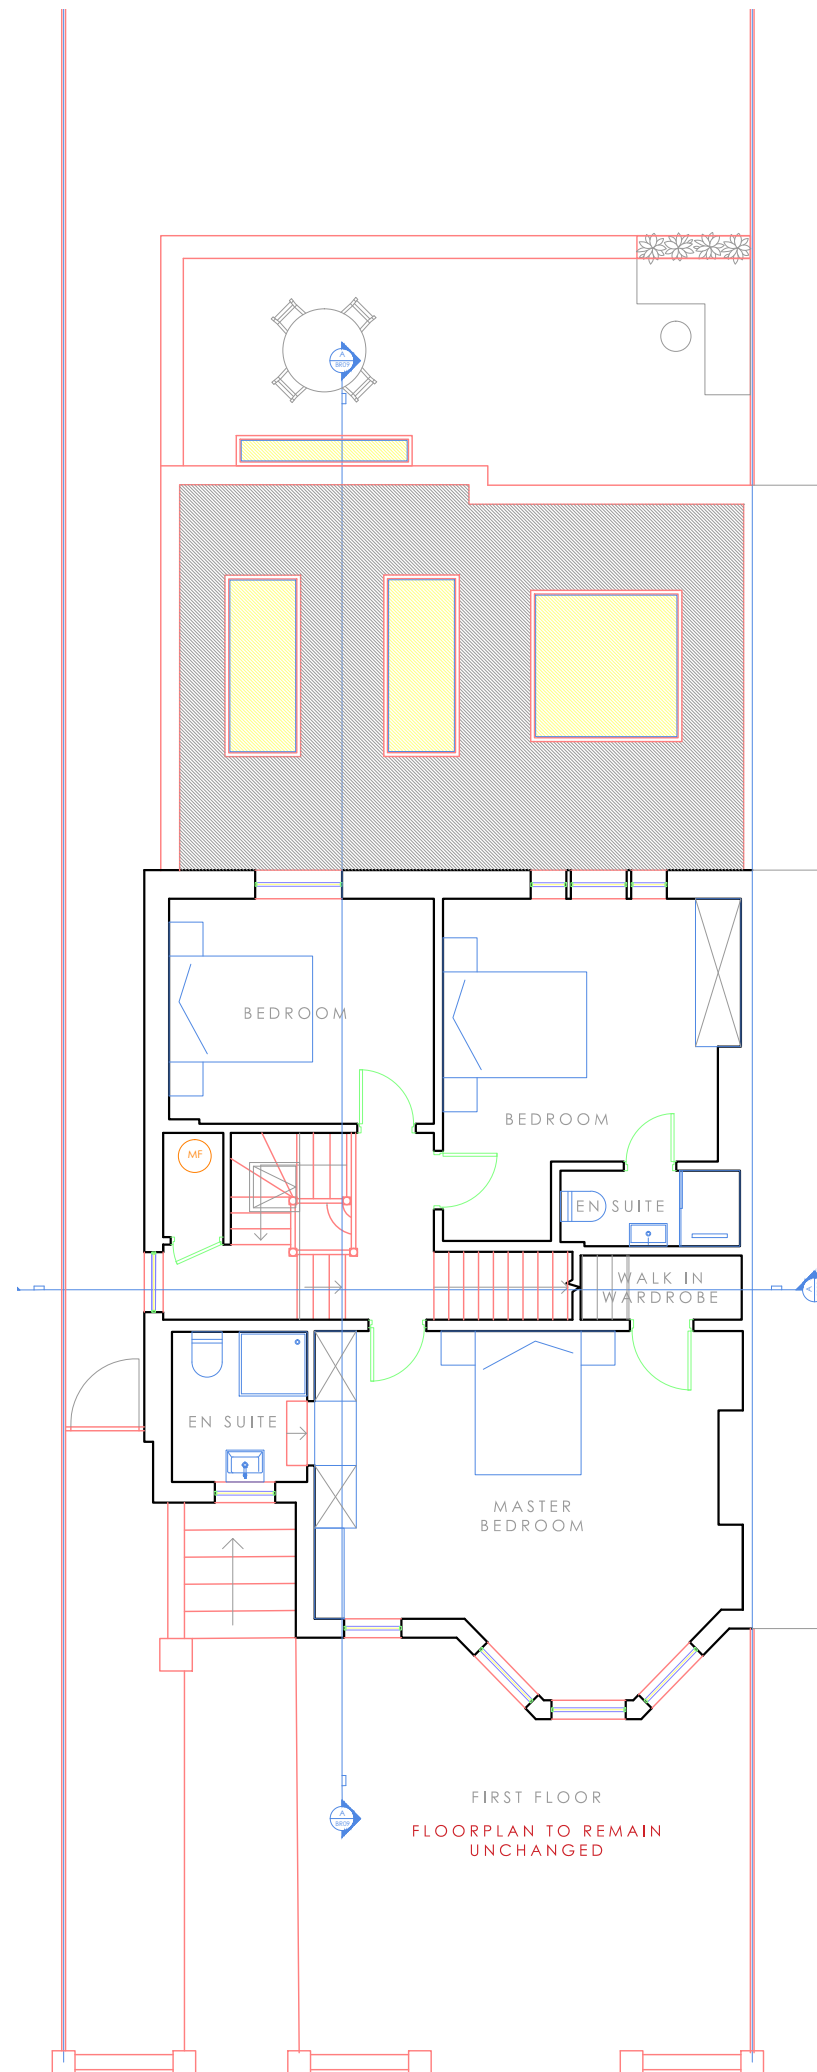


Dimensions to be verified on site. Only figured dimensions to be used and any discrepancies in dimensions are to be reported to the architect. No dimensions are to be scaled from printed drawings. Any areas indicated on this drawing are for guidance only. No responsibility is take for their accuracy.

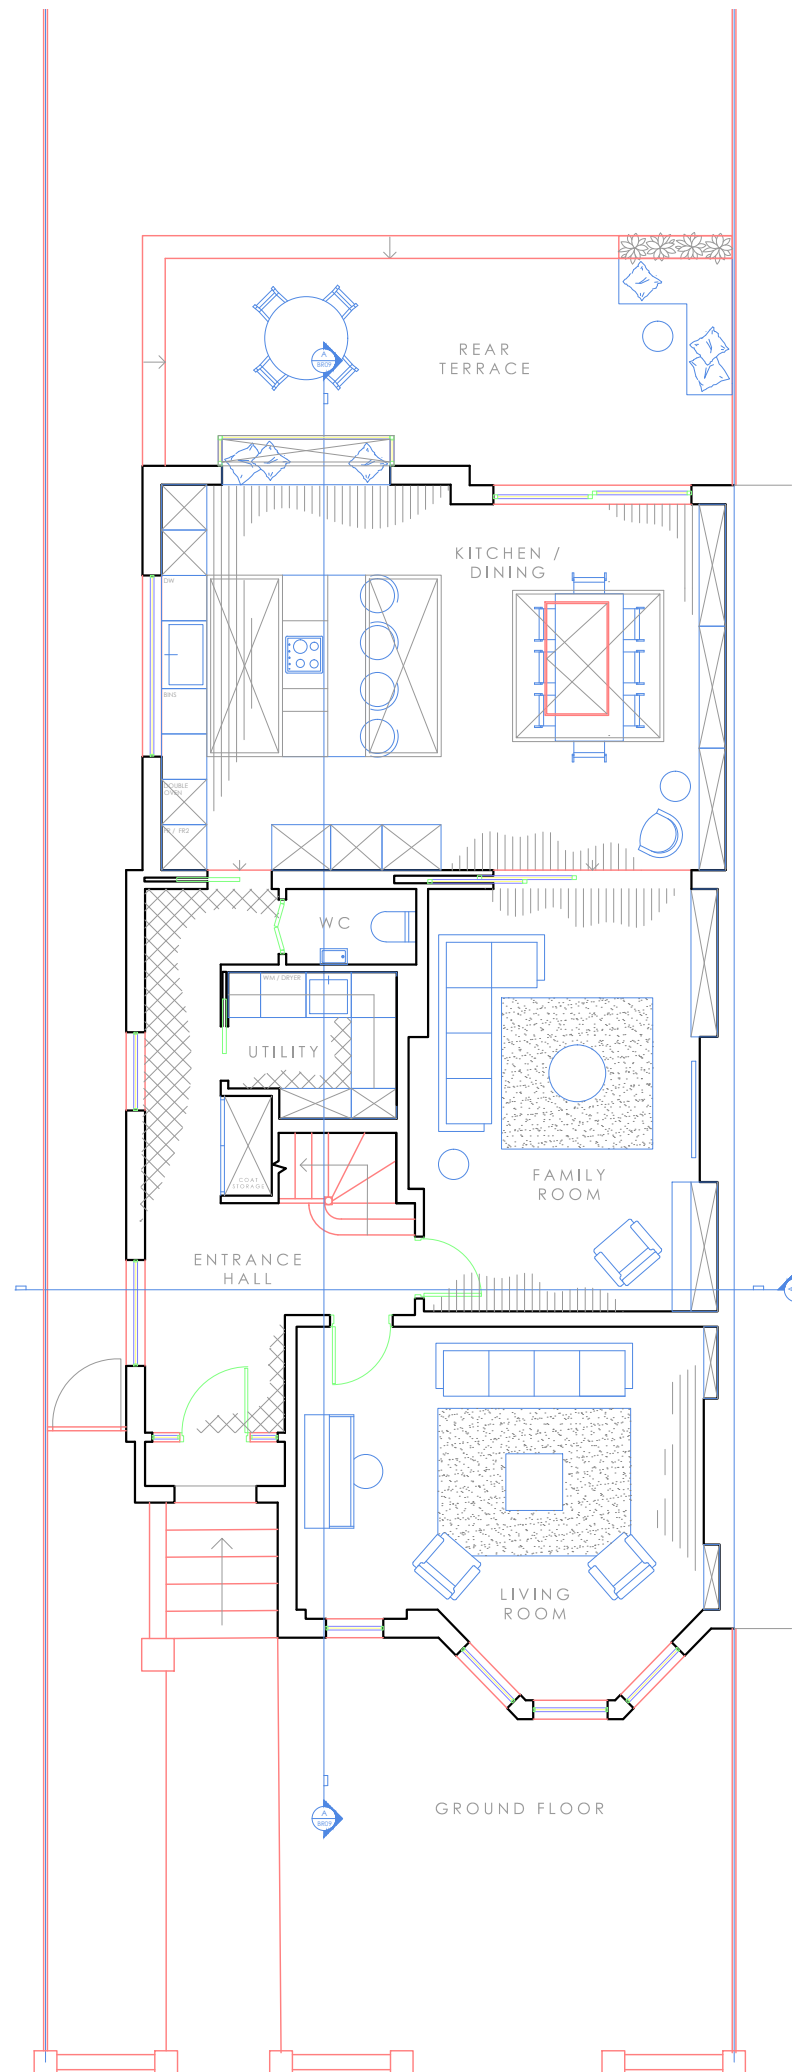

revision. date. amendment.

dRAWArchitecture

www.draw-architecture.co.uk
info@draw-architecture.co.uk
020 8874 6749

job: 11 Criffel Avenue, SW2 4AY

proj:

dwg: Ground & First Floor Plan




dwg. type: Proposed

dwg. status:

drawn by **HZ** checked by approved by
scale **1:100** size **A3** date **27/02/2024**
job number **165.8** drawing number **201** revision

Dimensions to be verified on site. Only figured dimensions to be used and any discrepancies in dimensions are to be reported to the architect. No dimensions are to be scaled from printed drawings. Any areas indicated on this drawing are for guidance only. No responsibility is take for their accuracy.

Dimensions to be verified on site. Only figured dimensions to be used and any discrepancies in dimensions are to be reported to the architect. No dimensions are to be scaled from printed drawings. Any areas indicated on this drawing are for guidance only. No responsibility is take for their accuracy.

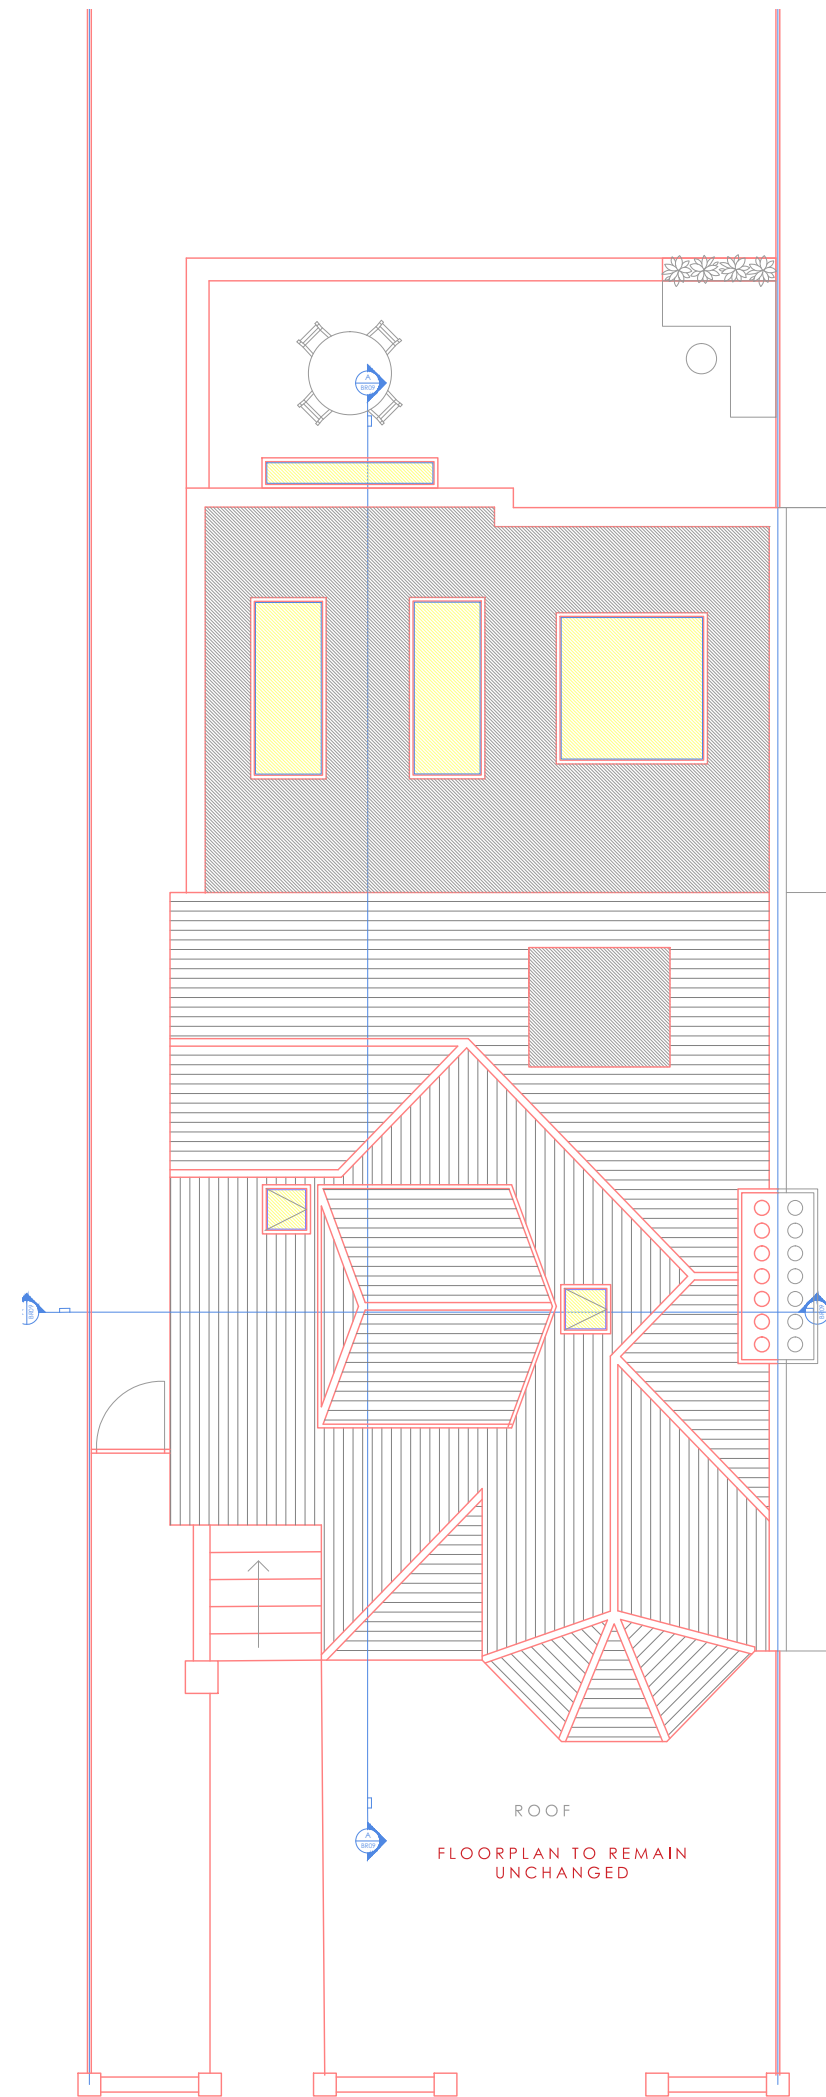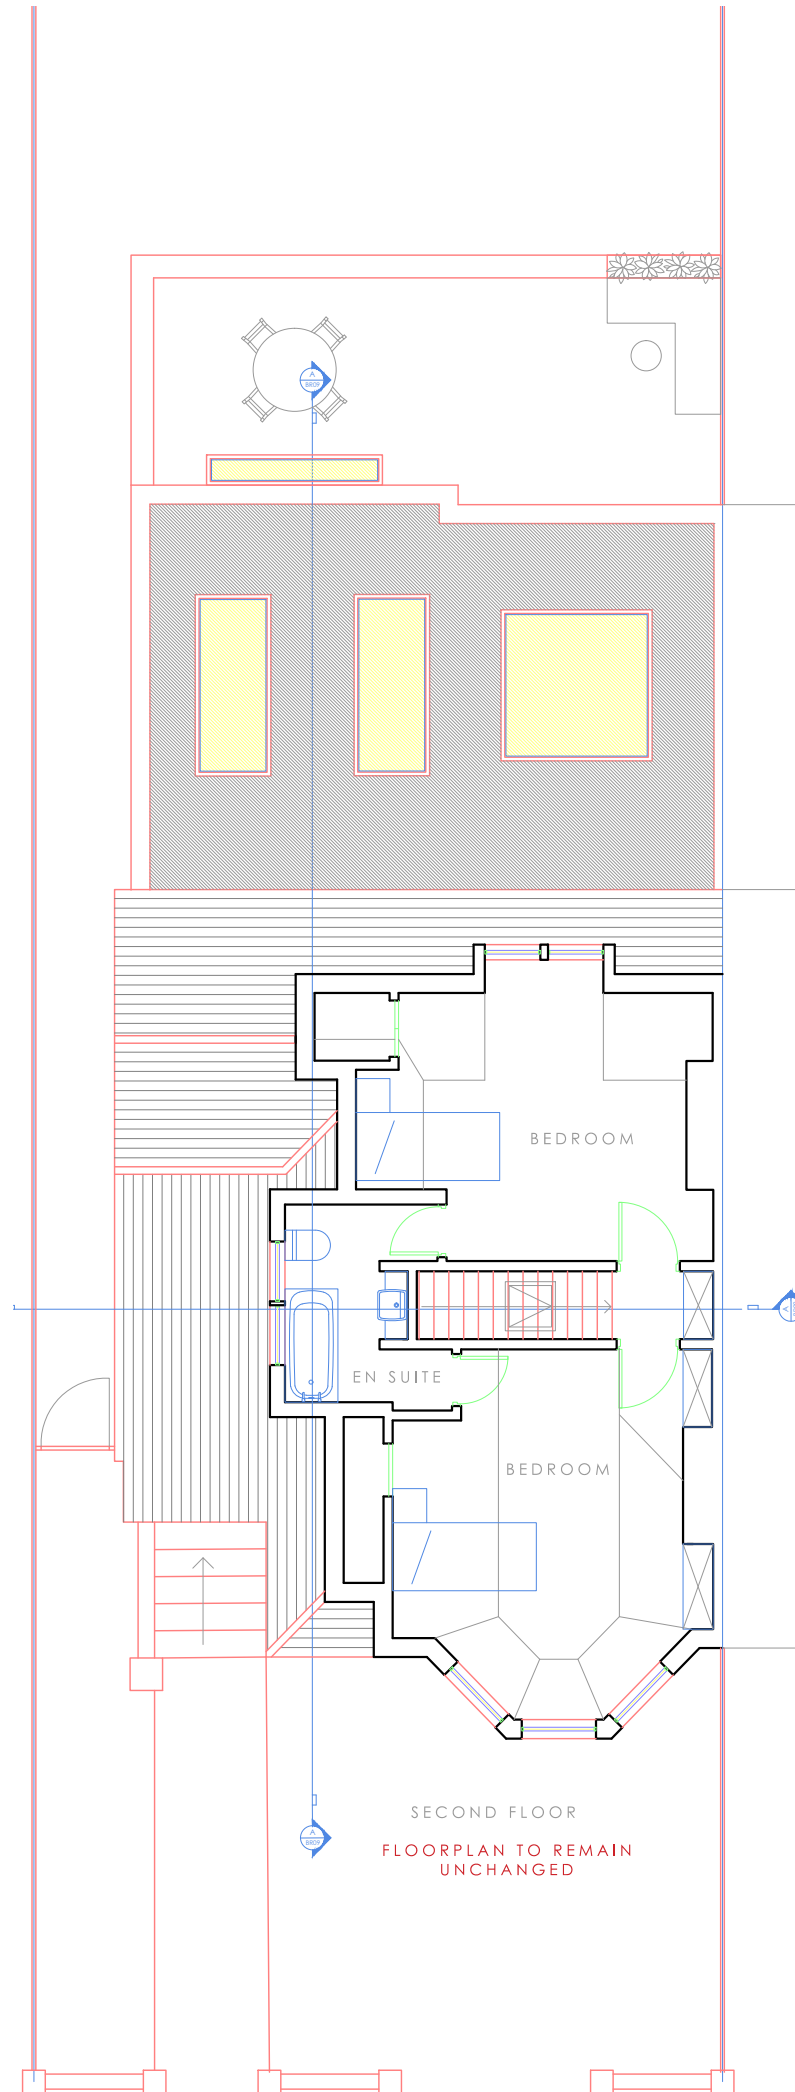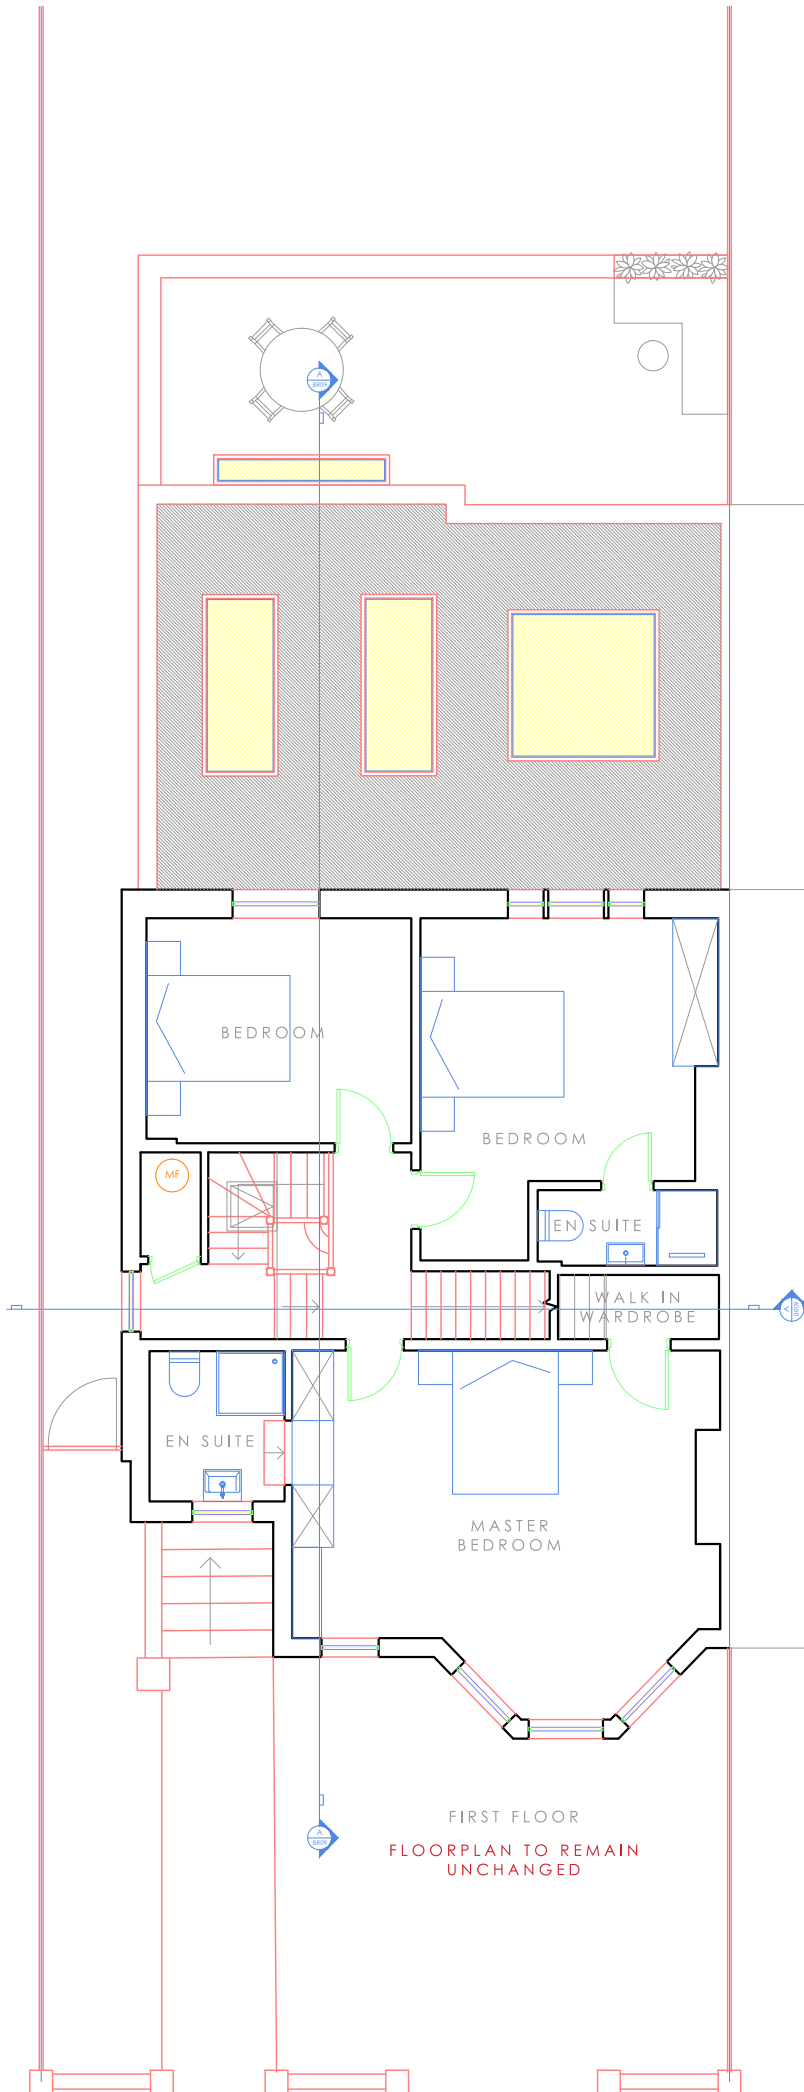

revision. date. amendment.

dDRAWArchitecture

www.draw-architecture.co.uk
info@draw-architecture.co.uk
020 8874 6749

job: 11 Criffel Avenue, SW2 4AY

proj:

dwg: Second Floor & Roof Plan


dwg. type: Proposed

dwg. status:

drawn by **HZ** checked by approved by
scale **1:100** size **A3** date **20/02/2024**
job number **165.8** drawing number **202** revision

Dimensions to be verified on site. Only figured dimensions to be used and any discrepancies in dimensions are to be reported to the architect. No dimensions are to be scaled from printed drawings. Any areas indicated on this drawing are for guidance only. No responsibility is take for their accuracy.

Dimensions to be verified on site. Only figured dimensions to be used and any discrepancies in dimensions are to be reported to the architect. No dimensions are to be scaled from printed drawings. Any areas indicated on this drawing are for guidance only. No responsibility is take for their accuracy.

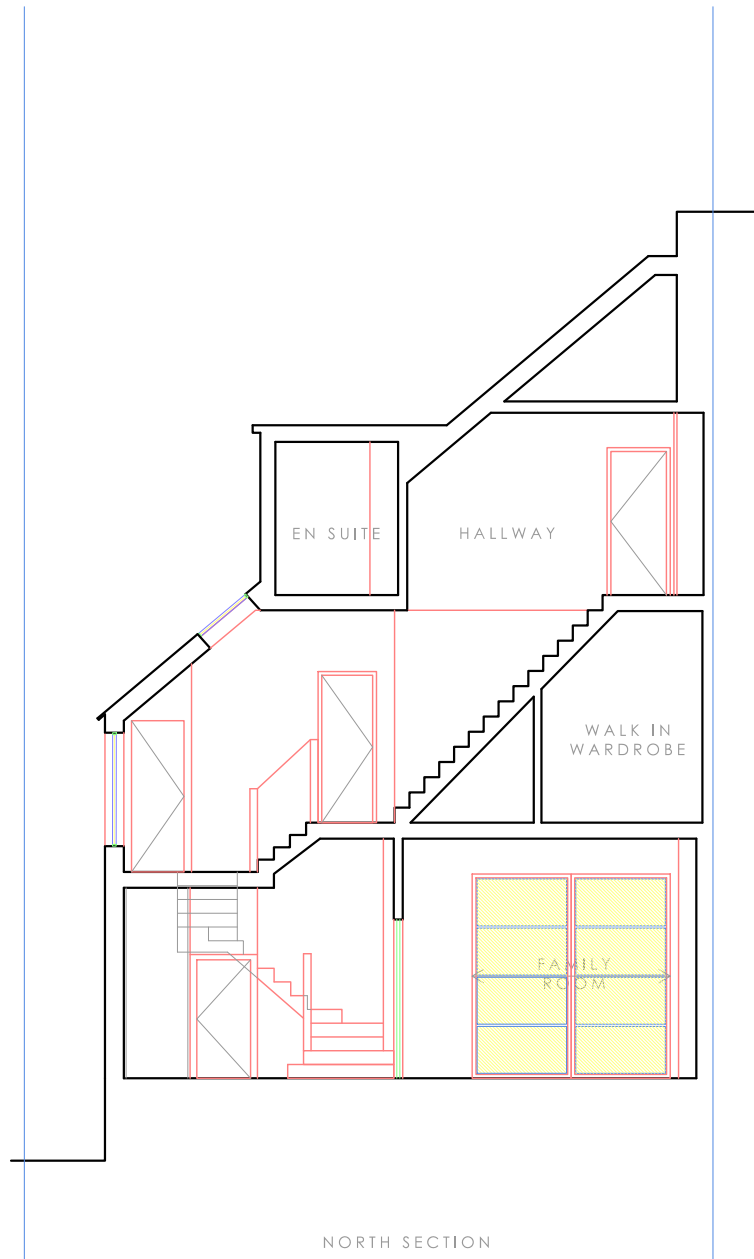

NORTH SECTION



EAST SECTION



revision. date. amendment.

dDRAWArchitecture

www.draw-architecture.co.uk
info@draw-architecture.co.uk
020 8874 6749

job: 11 Criffel Avenue, SW2 4AY

proj:

dwg: East & North Section


dwg. type: Proposed

dwg. status:

drawn by **HZ** checked by approved by
scale **1:100** size **A3** date **20/02/2024**
job number **165.8** drawing number **203** revision

Dimensions to be verified on site. Only figured dimensions to be used and any discrepancies in dimensions are to be reported to the architect. No dimensions are to be scaled from printed drawings. Any areas indicated on this drawing are for guidance only. No responsibility is take for their accuracy.

Dimensions to be verified on site. Only figured dimensions to be used and any discrepancies in dimensions are to be reported to the architect. No dimensions are to be scaled from printed drawings. Any areas indicated on this drawing are for guidance only. No responsibility is take for their accuracy.

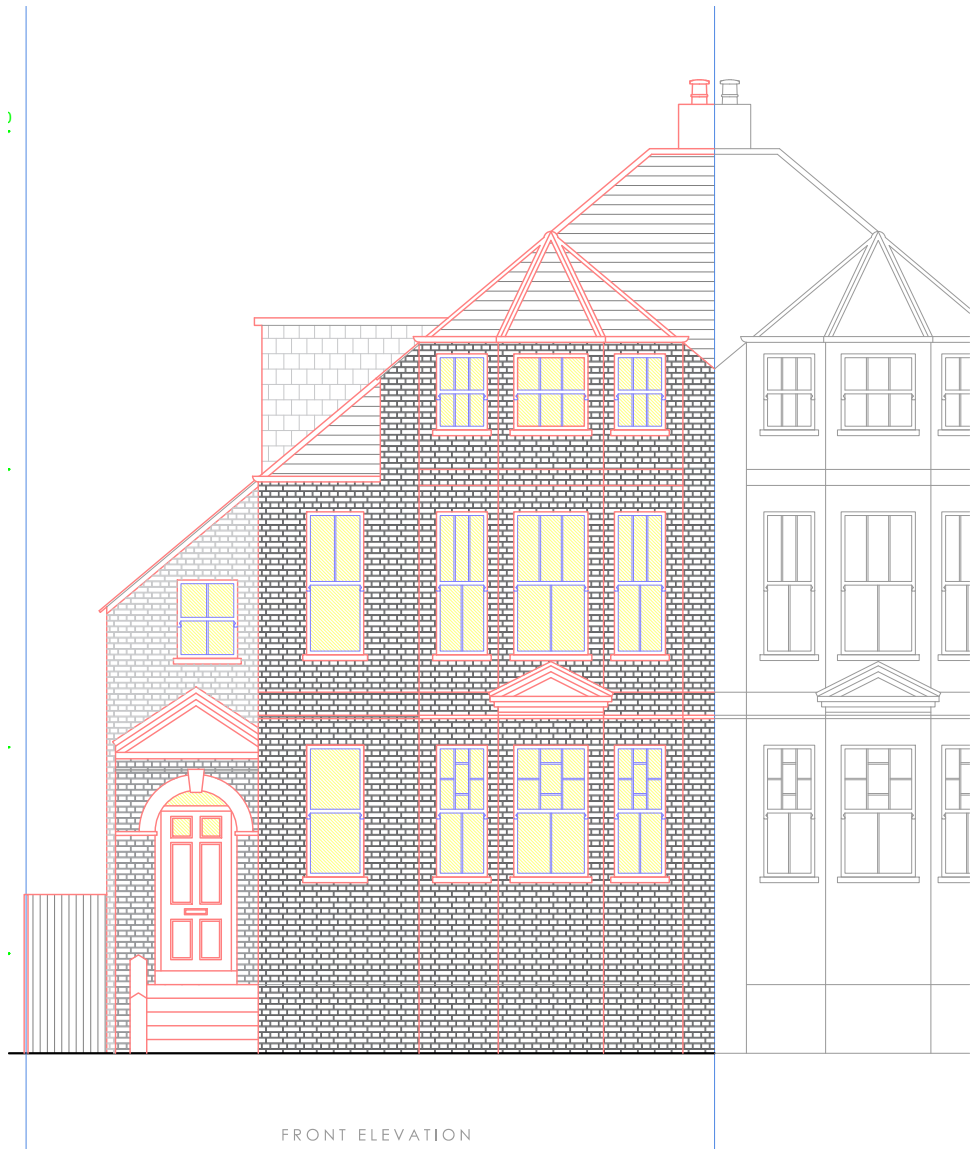

revision. date. amendment.

dDRAWArchitecture
www.draw-architecture.co.uk
info@draw-architecture.co.uk
020 8874 6749

job: 11 Criffel Avenue, SW2 4AY

proj:

dwg: Front Elevation
Rear Elevation


dwg. type: Proposed

dwg. status:

drawn by **HZ** checked by approved by
scale **1:100** size **A3** date **20/02/2024**
job number **165.8** drawing number **204** revision

Dimensions to be verified on site. Only figured dimensions to be used and any discrepancies in dimensions are to be reported to the architect. No dimensions are to be scaled from printed drawings. Any areas indicated on this drawing are for guidance only. No responsibility is take for their accuracy.

Dimensions to be verified on site. Only figured dimensions to be used and any discrepancies in dimensions are to be reported to the architect. No dimensions are to be scaled from printed drawings. Any areas indicated on this drawing are for guidance only. No responsibility is take for their accuracy.

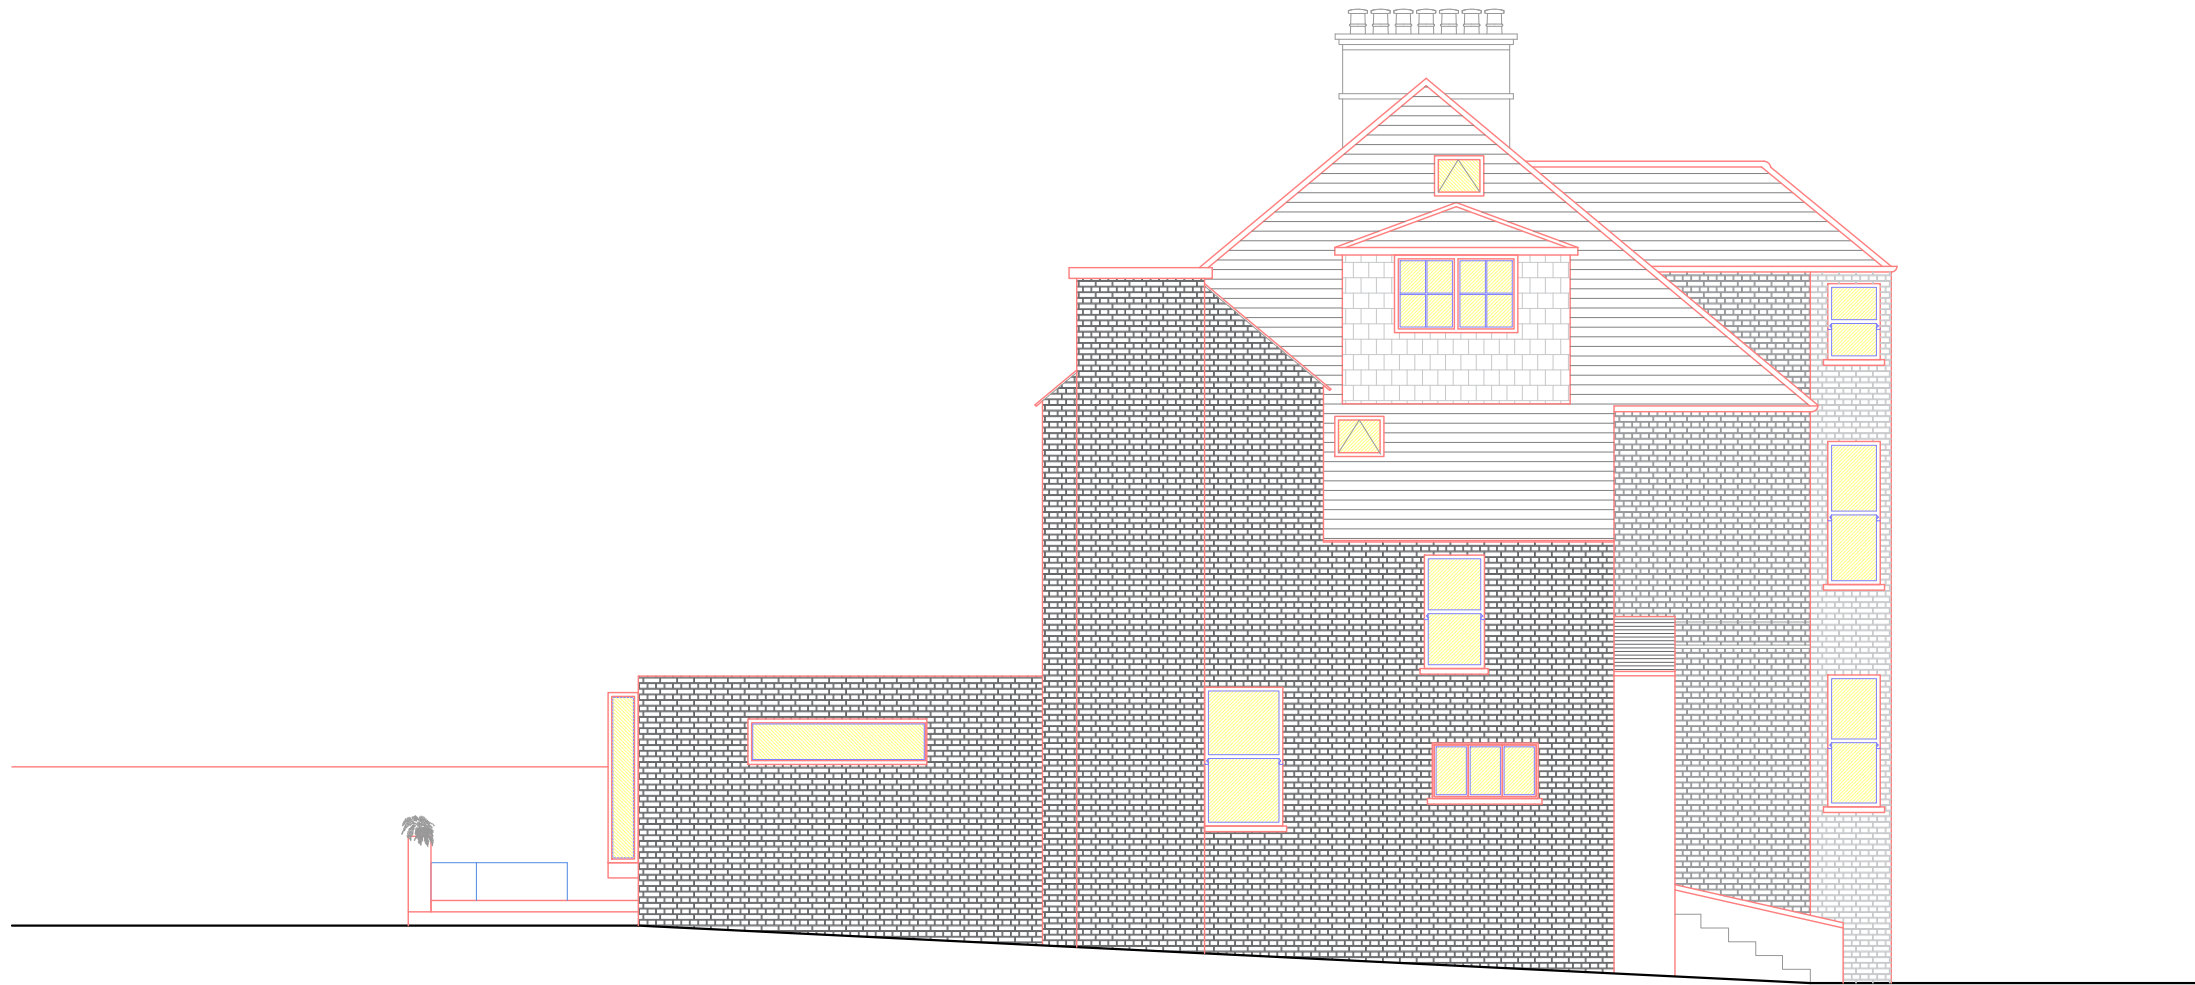

SIDE ELEVATION



revision. date. amendment.

dDRAWArchitecture

www.draw-architecture.co.uk
info@draw-architecture.co.uk
020 8874 6749

job: 11 Criffel Avenue, SW2 4AY

proj:

dwg: Side Elevation

dwg. type: Proposed

dwg. status:

drawn by **HZ** checked by approved by
scale **1:100** size **A3** date **20/02/2024**
job number **165.8** drawing number **205** revision

Dimensions to be verified on site. Only figured dimensions to be used and any discrepancies in dimensions are to be reported to the architect. No dimensions are to be scaled from printed drawings. Any areas indicated on this drawing are for guidance only. No responsibility is take for their accuracy.