



IMPORTANT NOTES


1. Contractors must check all dimensions on site. Only figured dimensions are to be worked from. Discrepancies must be reported to the Architect or Engineer before proceeding.
© This drawing is copyright

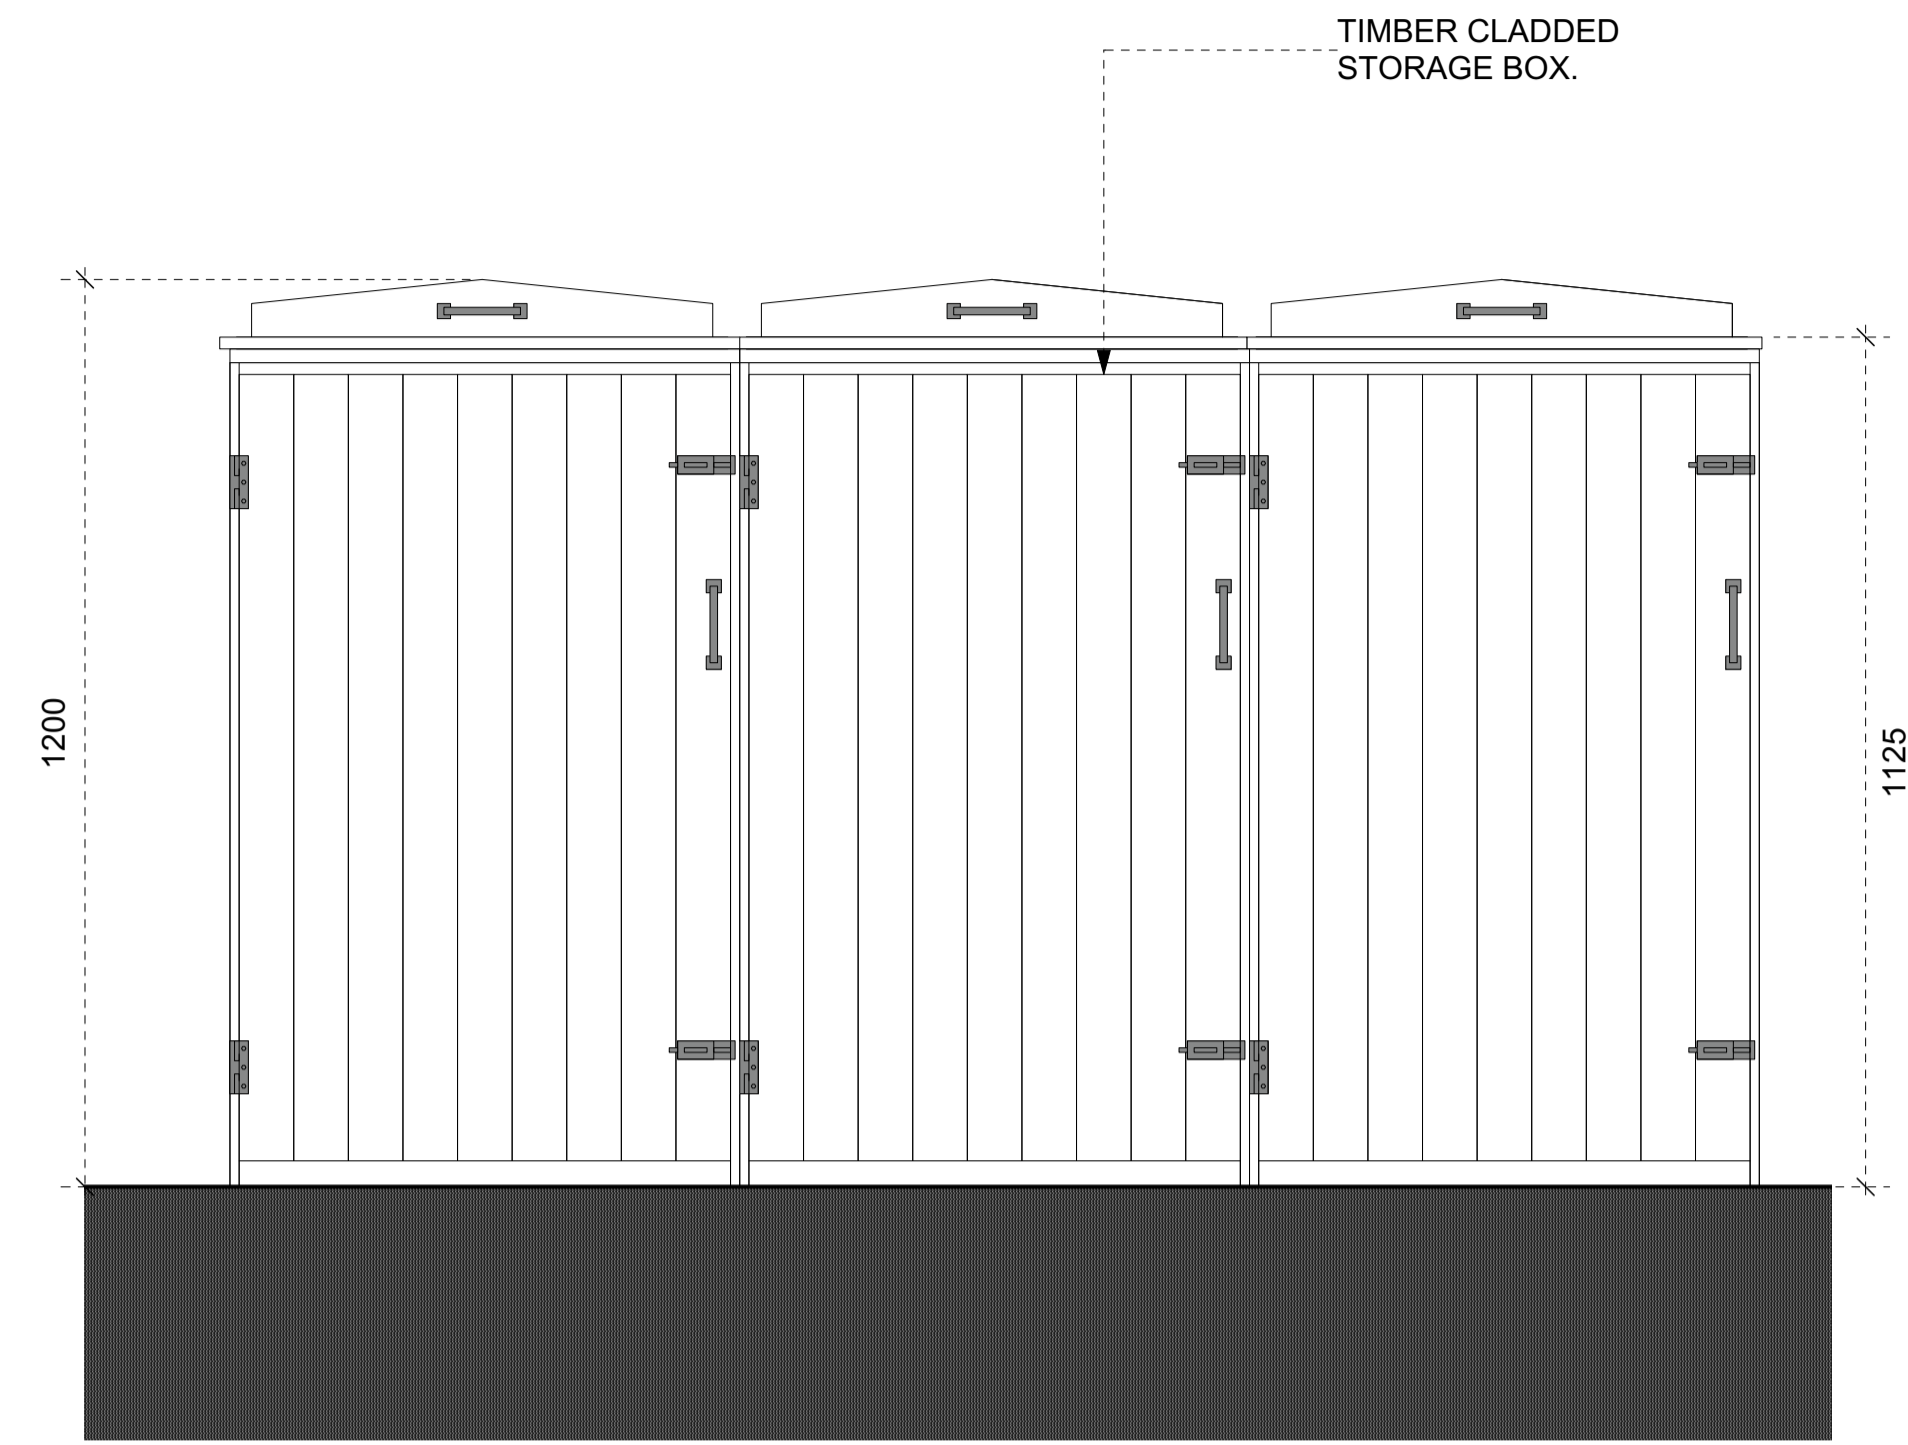

1 Proposed Waste Bin Storage. Front Elevation
Scale: 1:10

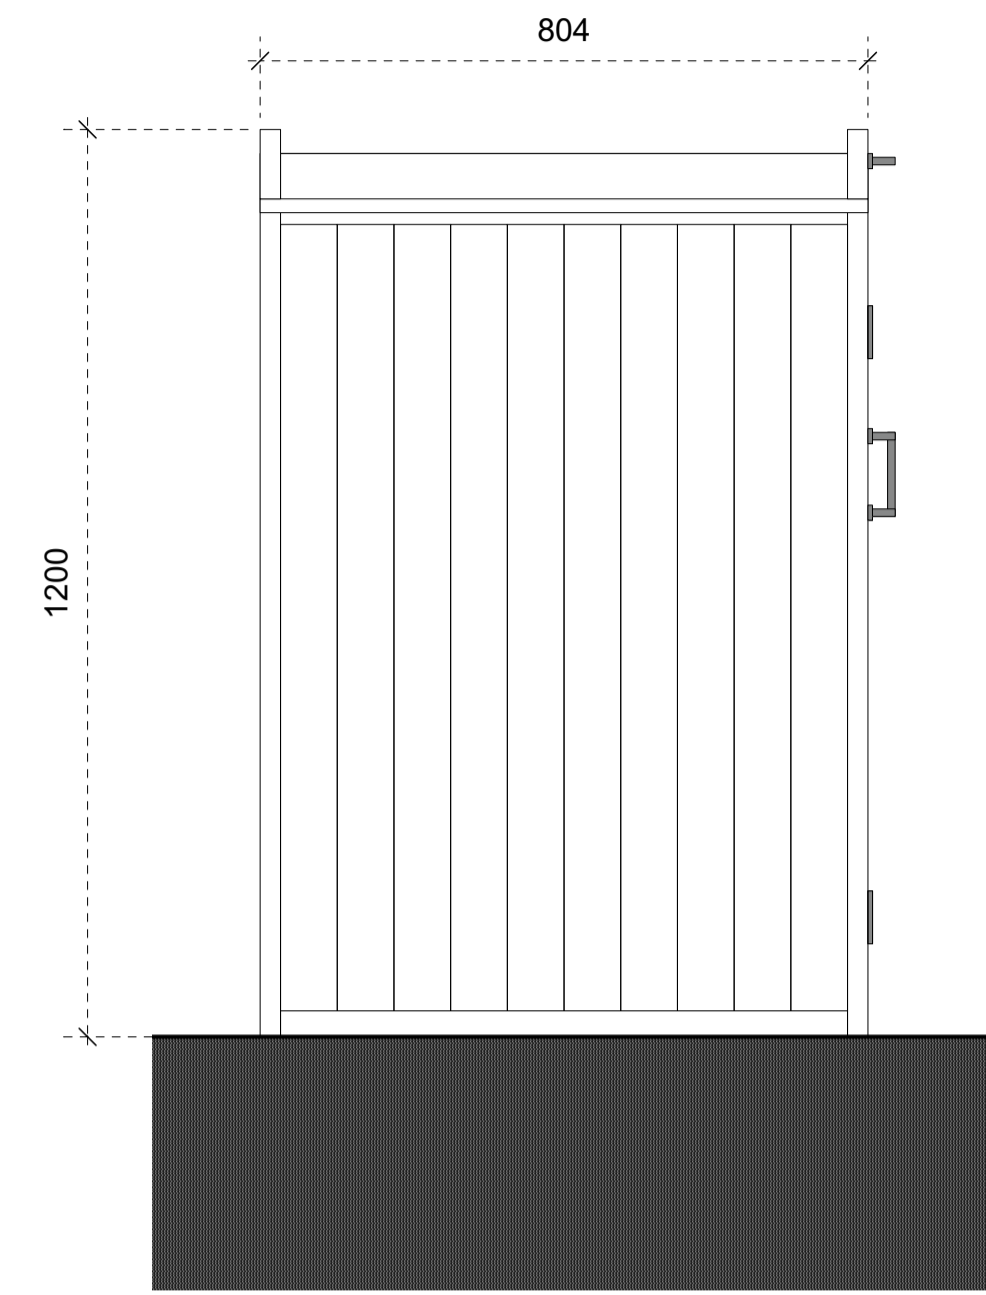

2 Proposed Waste Bin Storage. Side Elevation
Scale: 1:10

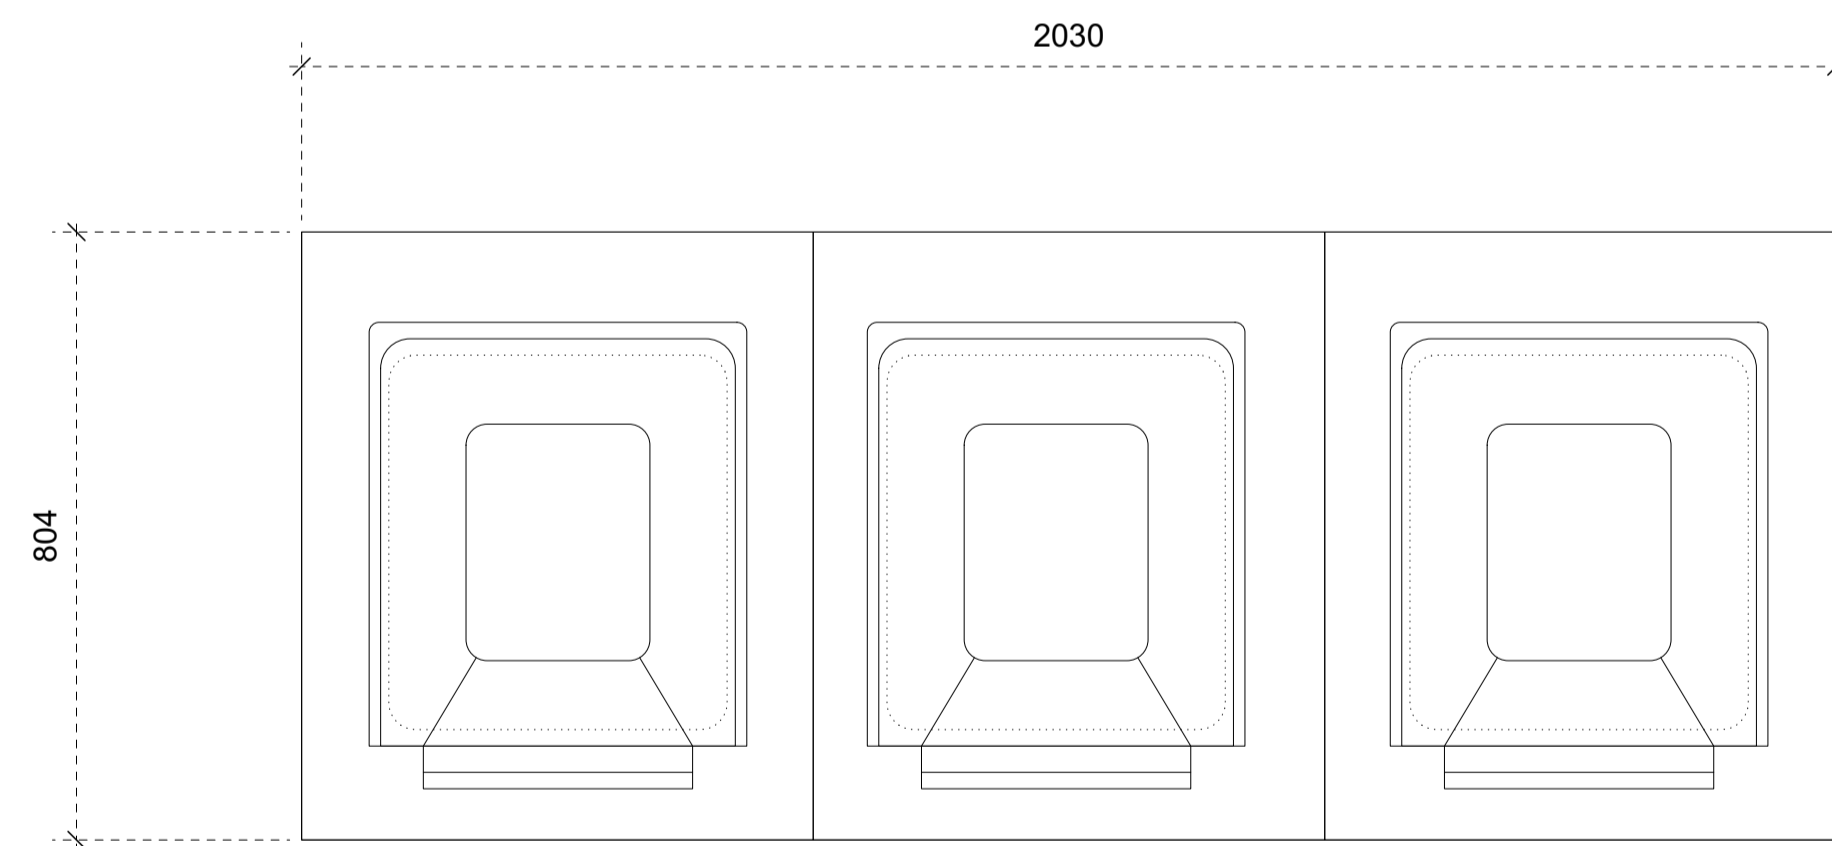

3 Waste Bin Storage. Top View
Scale: 1:10



CURRENT CONDITION: AERIAL VIEW