



IMPORTANT NOTES


- Contractors must check all dimensions on site. Only figured dimensions are to be worked from. Discrepancies must be reported to the Architect or Engineer before proceeding.  
© This drawing is copyright

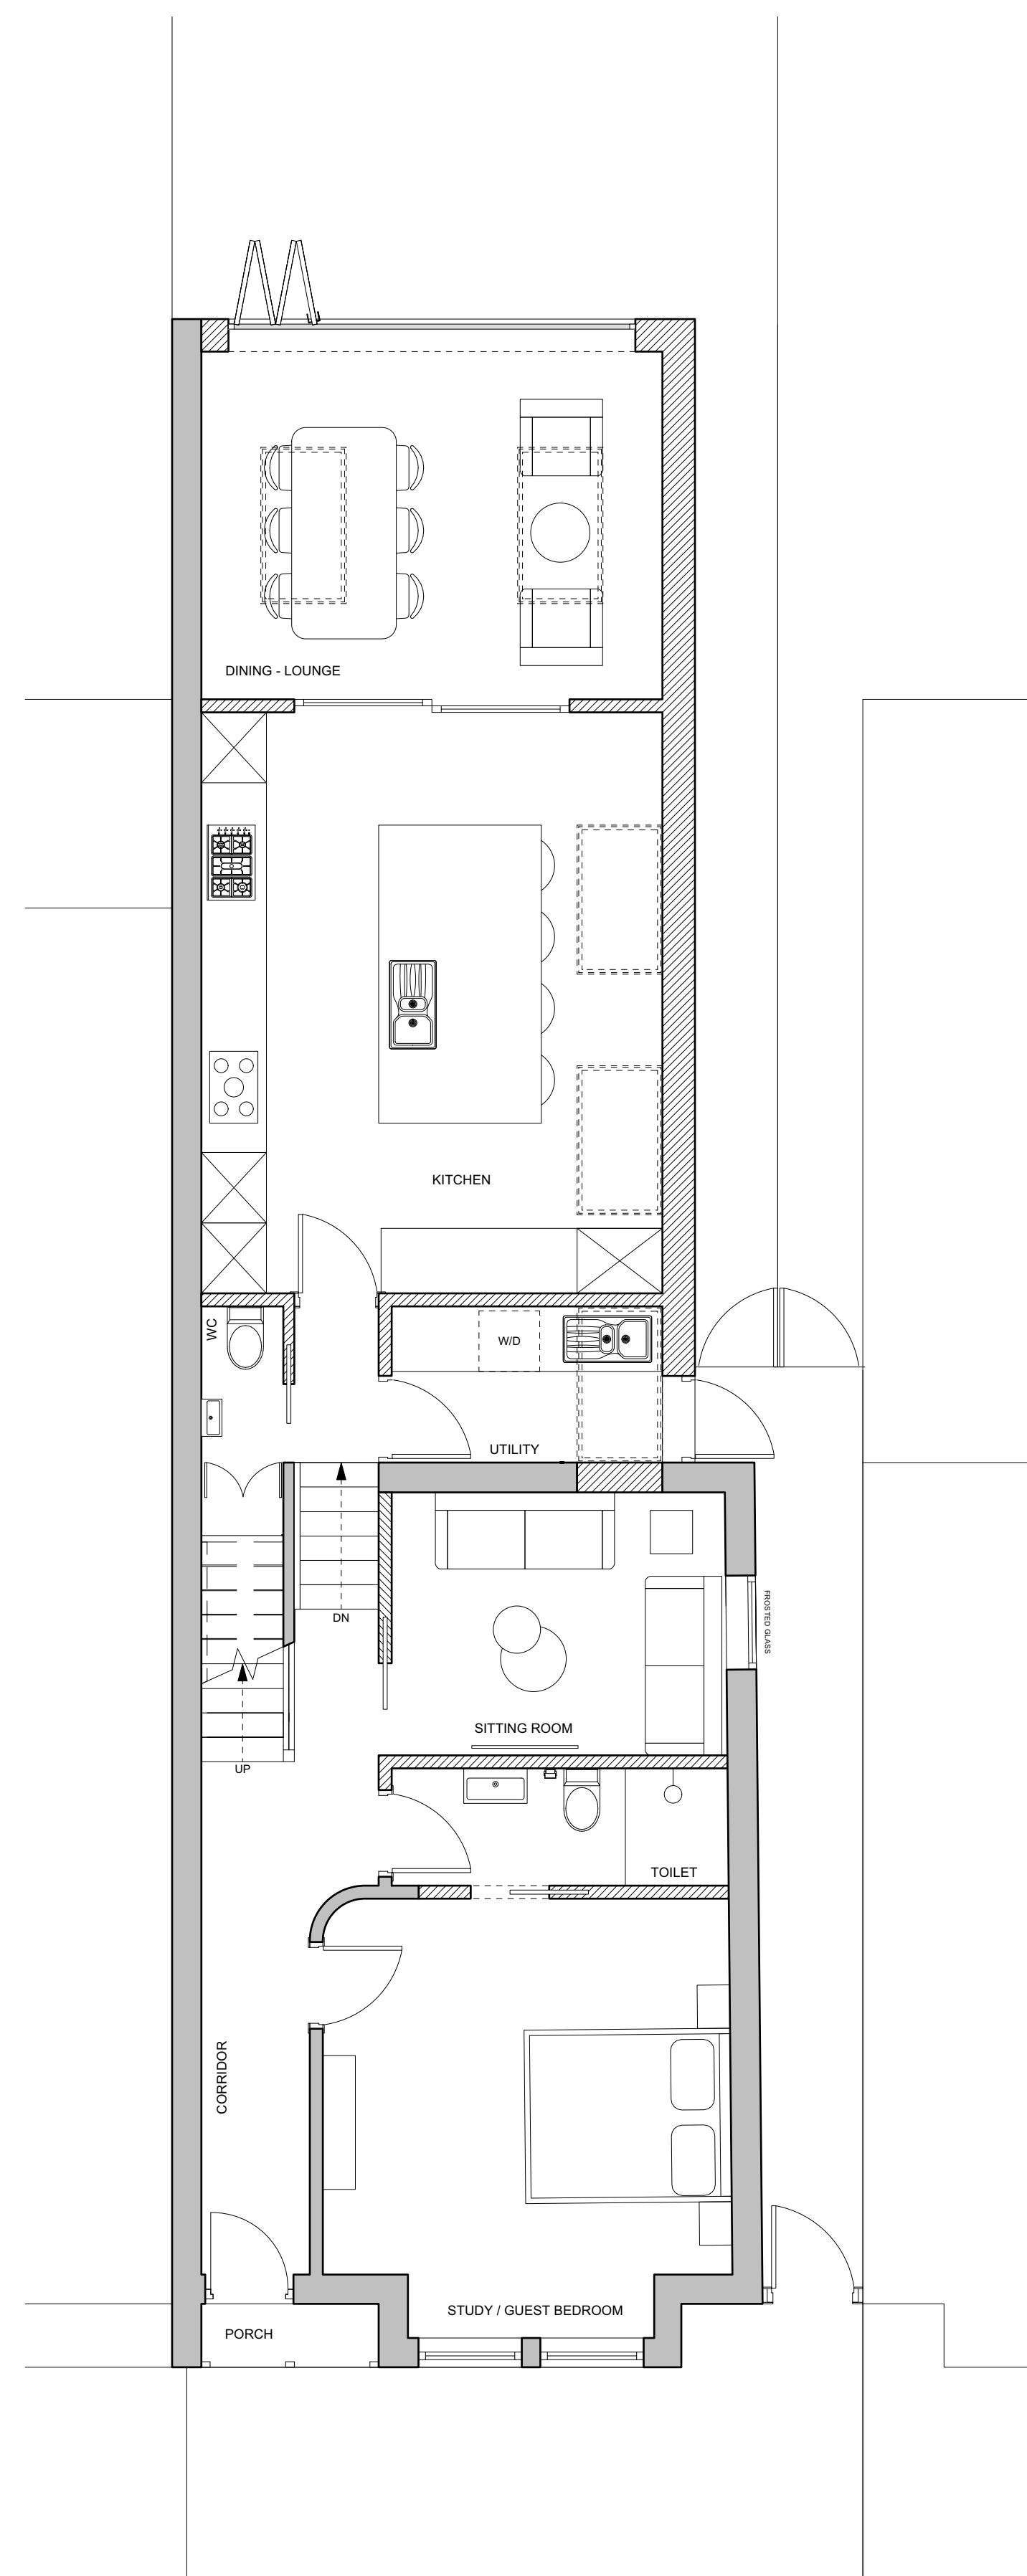

1 Approved Development. Ground Floor Plan  
Scale: 1:50

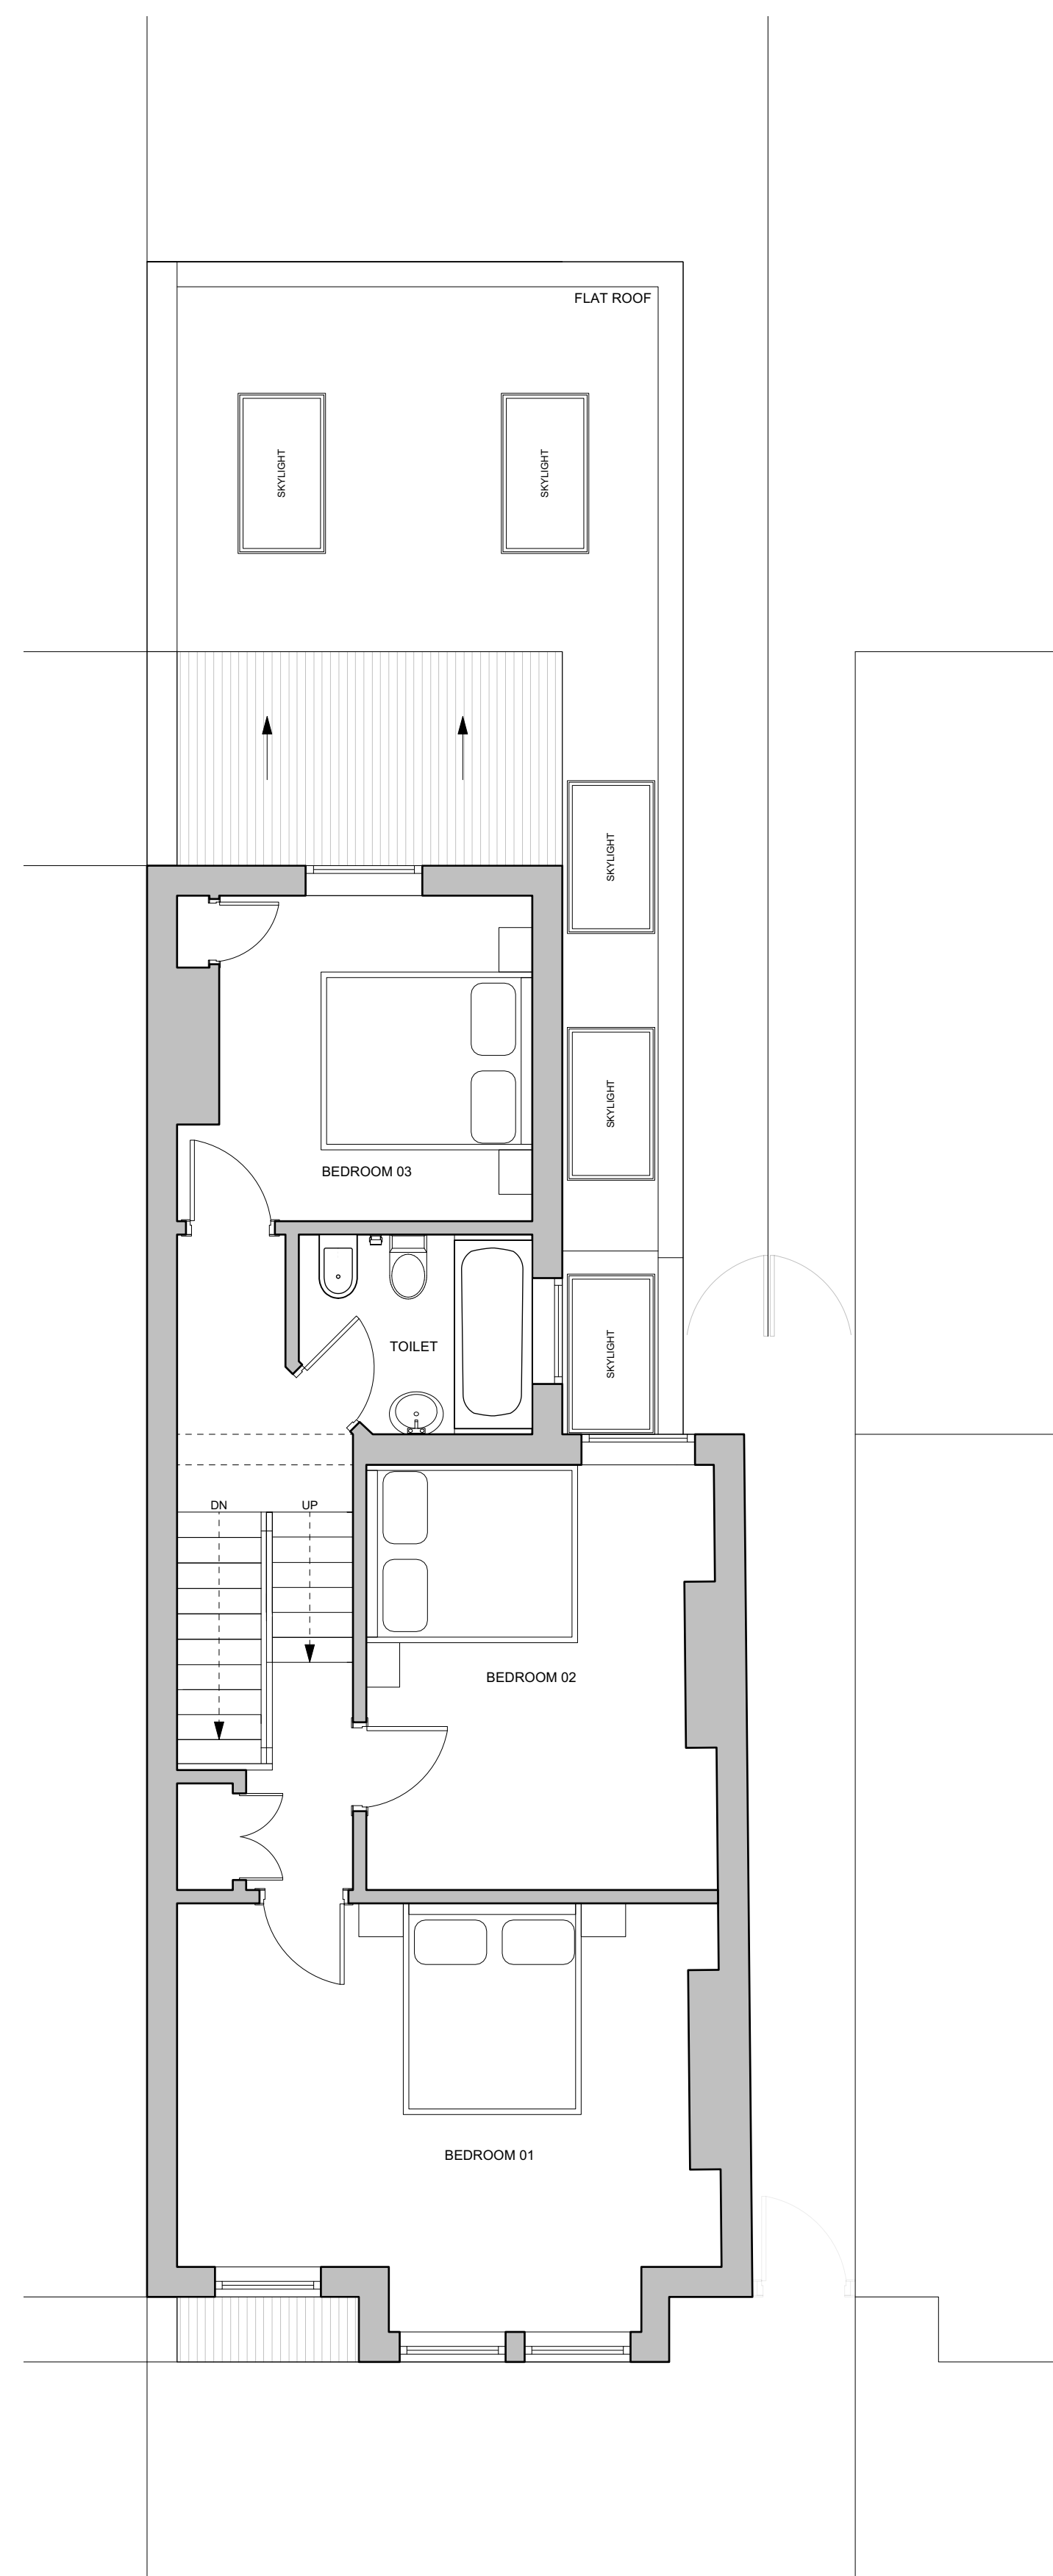

4 Approved Development. First Floor Plan.  
Scale: 1:50

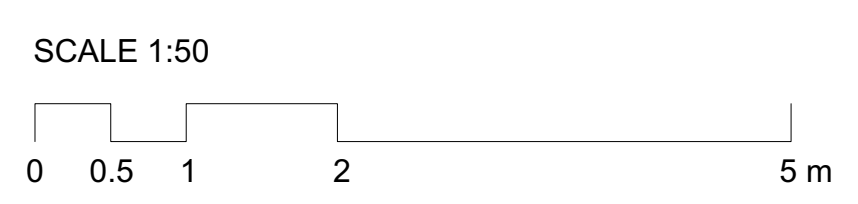

CURRENT CONDITION: AERIAL VIEW