


IMPORTANT NOTES


1. Contractors must check all dimensions on site. Only figured dimensions are to be worked from. Discrepancies must be reported to the Architect or Engineer before proceeding.
© This drawing is copyright

EXISTING WALLS
INDICATED IN GREY


PROPOSED NEW WALLS
INDICATED THUS.

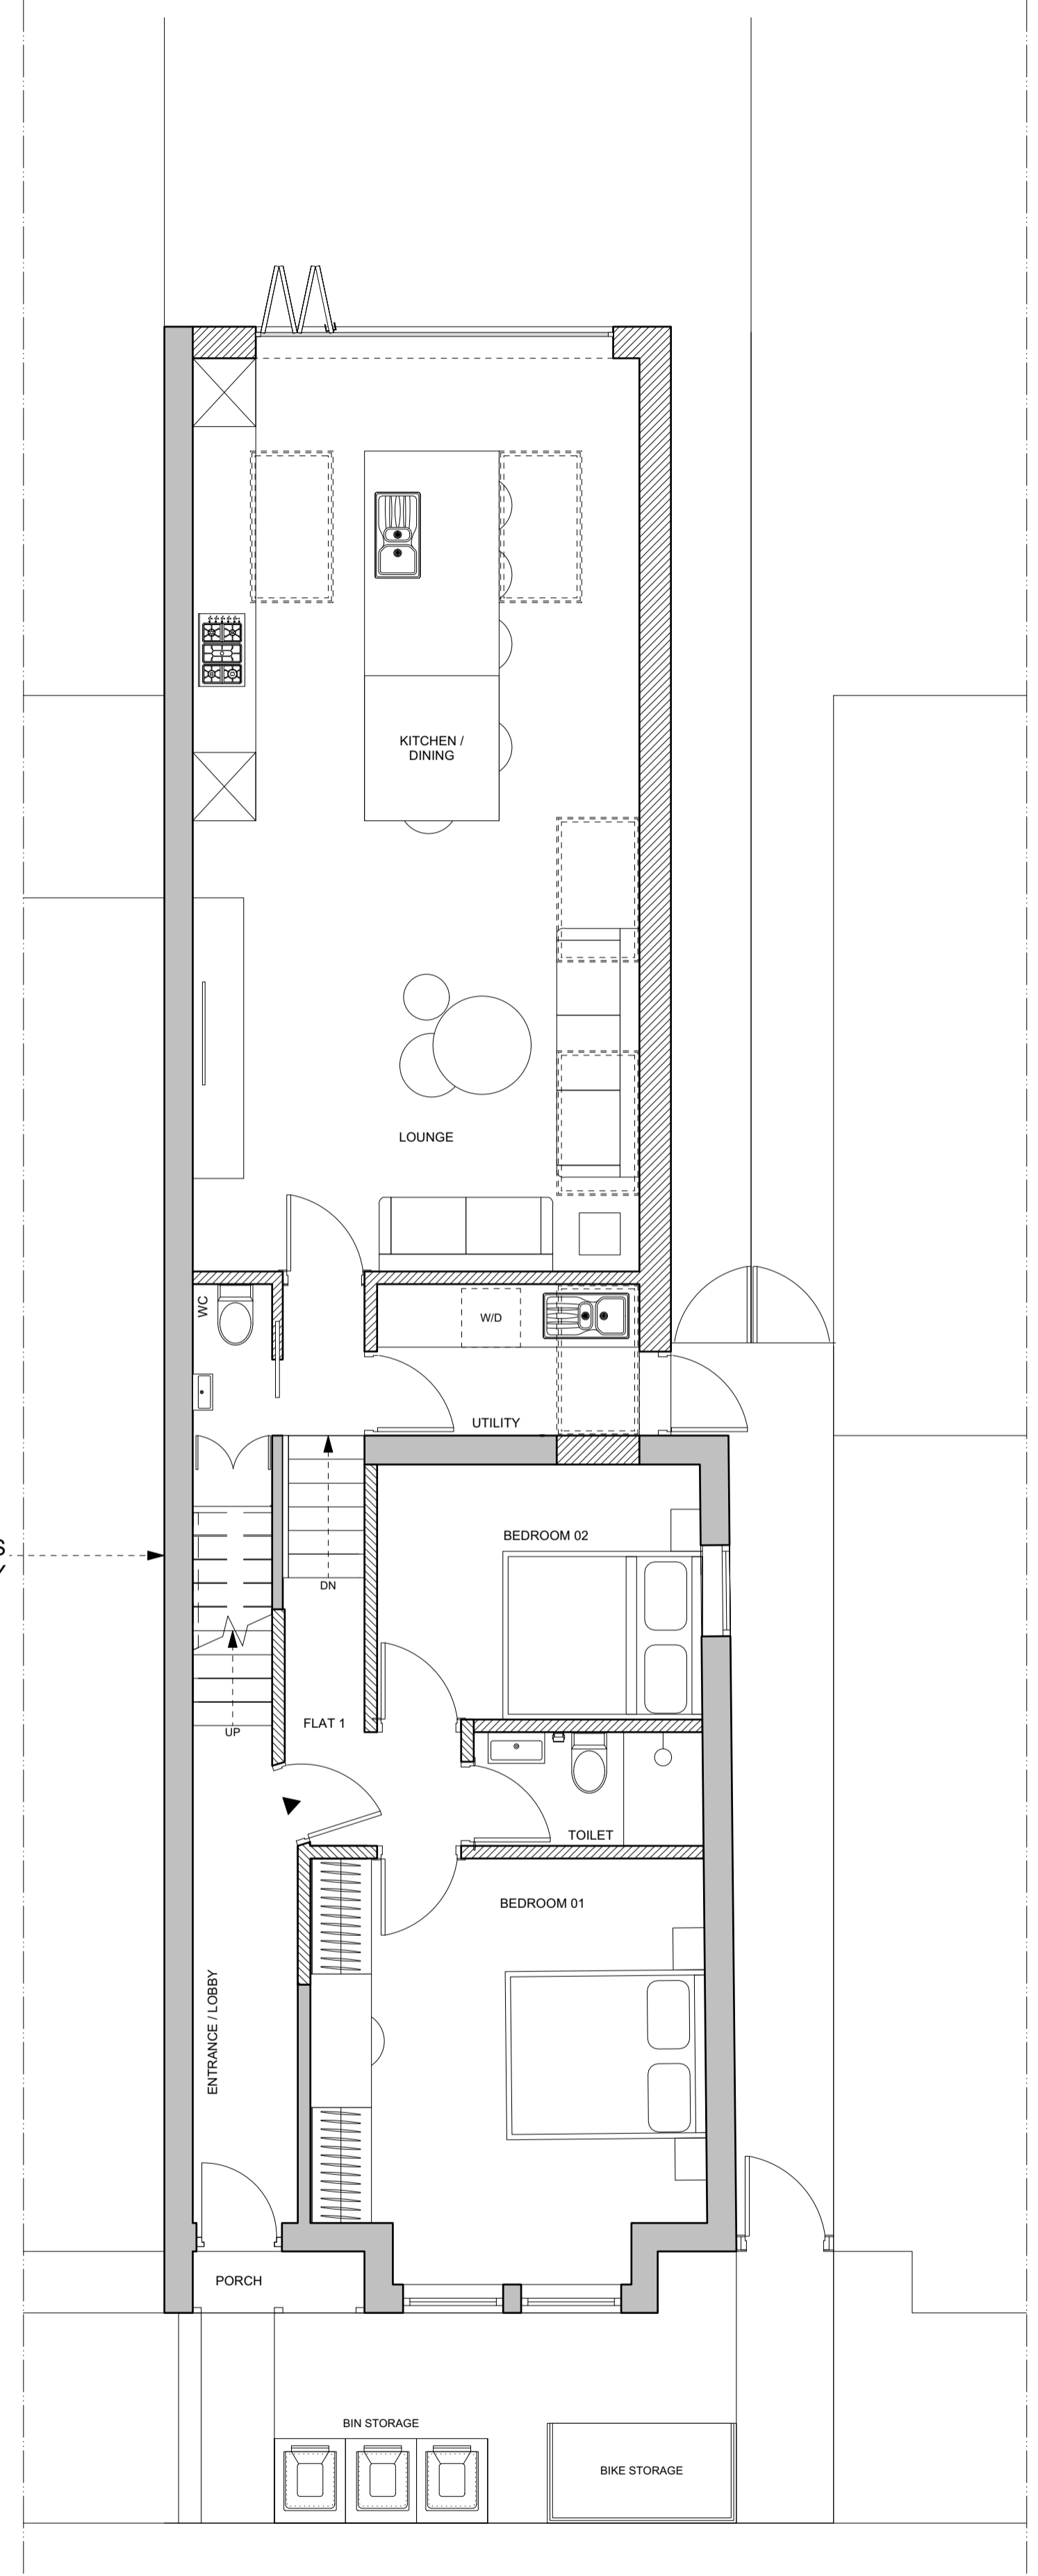


1 Proposed Ground Floor Plan
Scale: 1:50

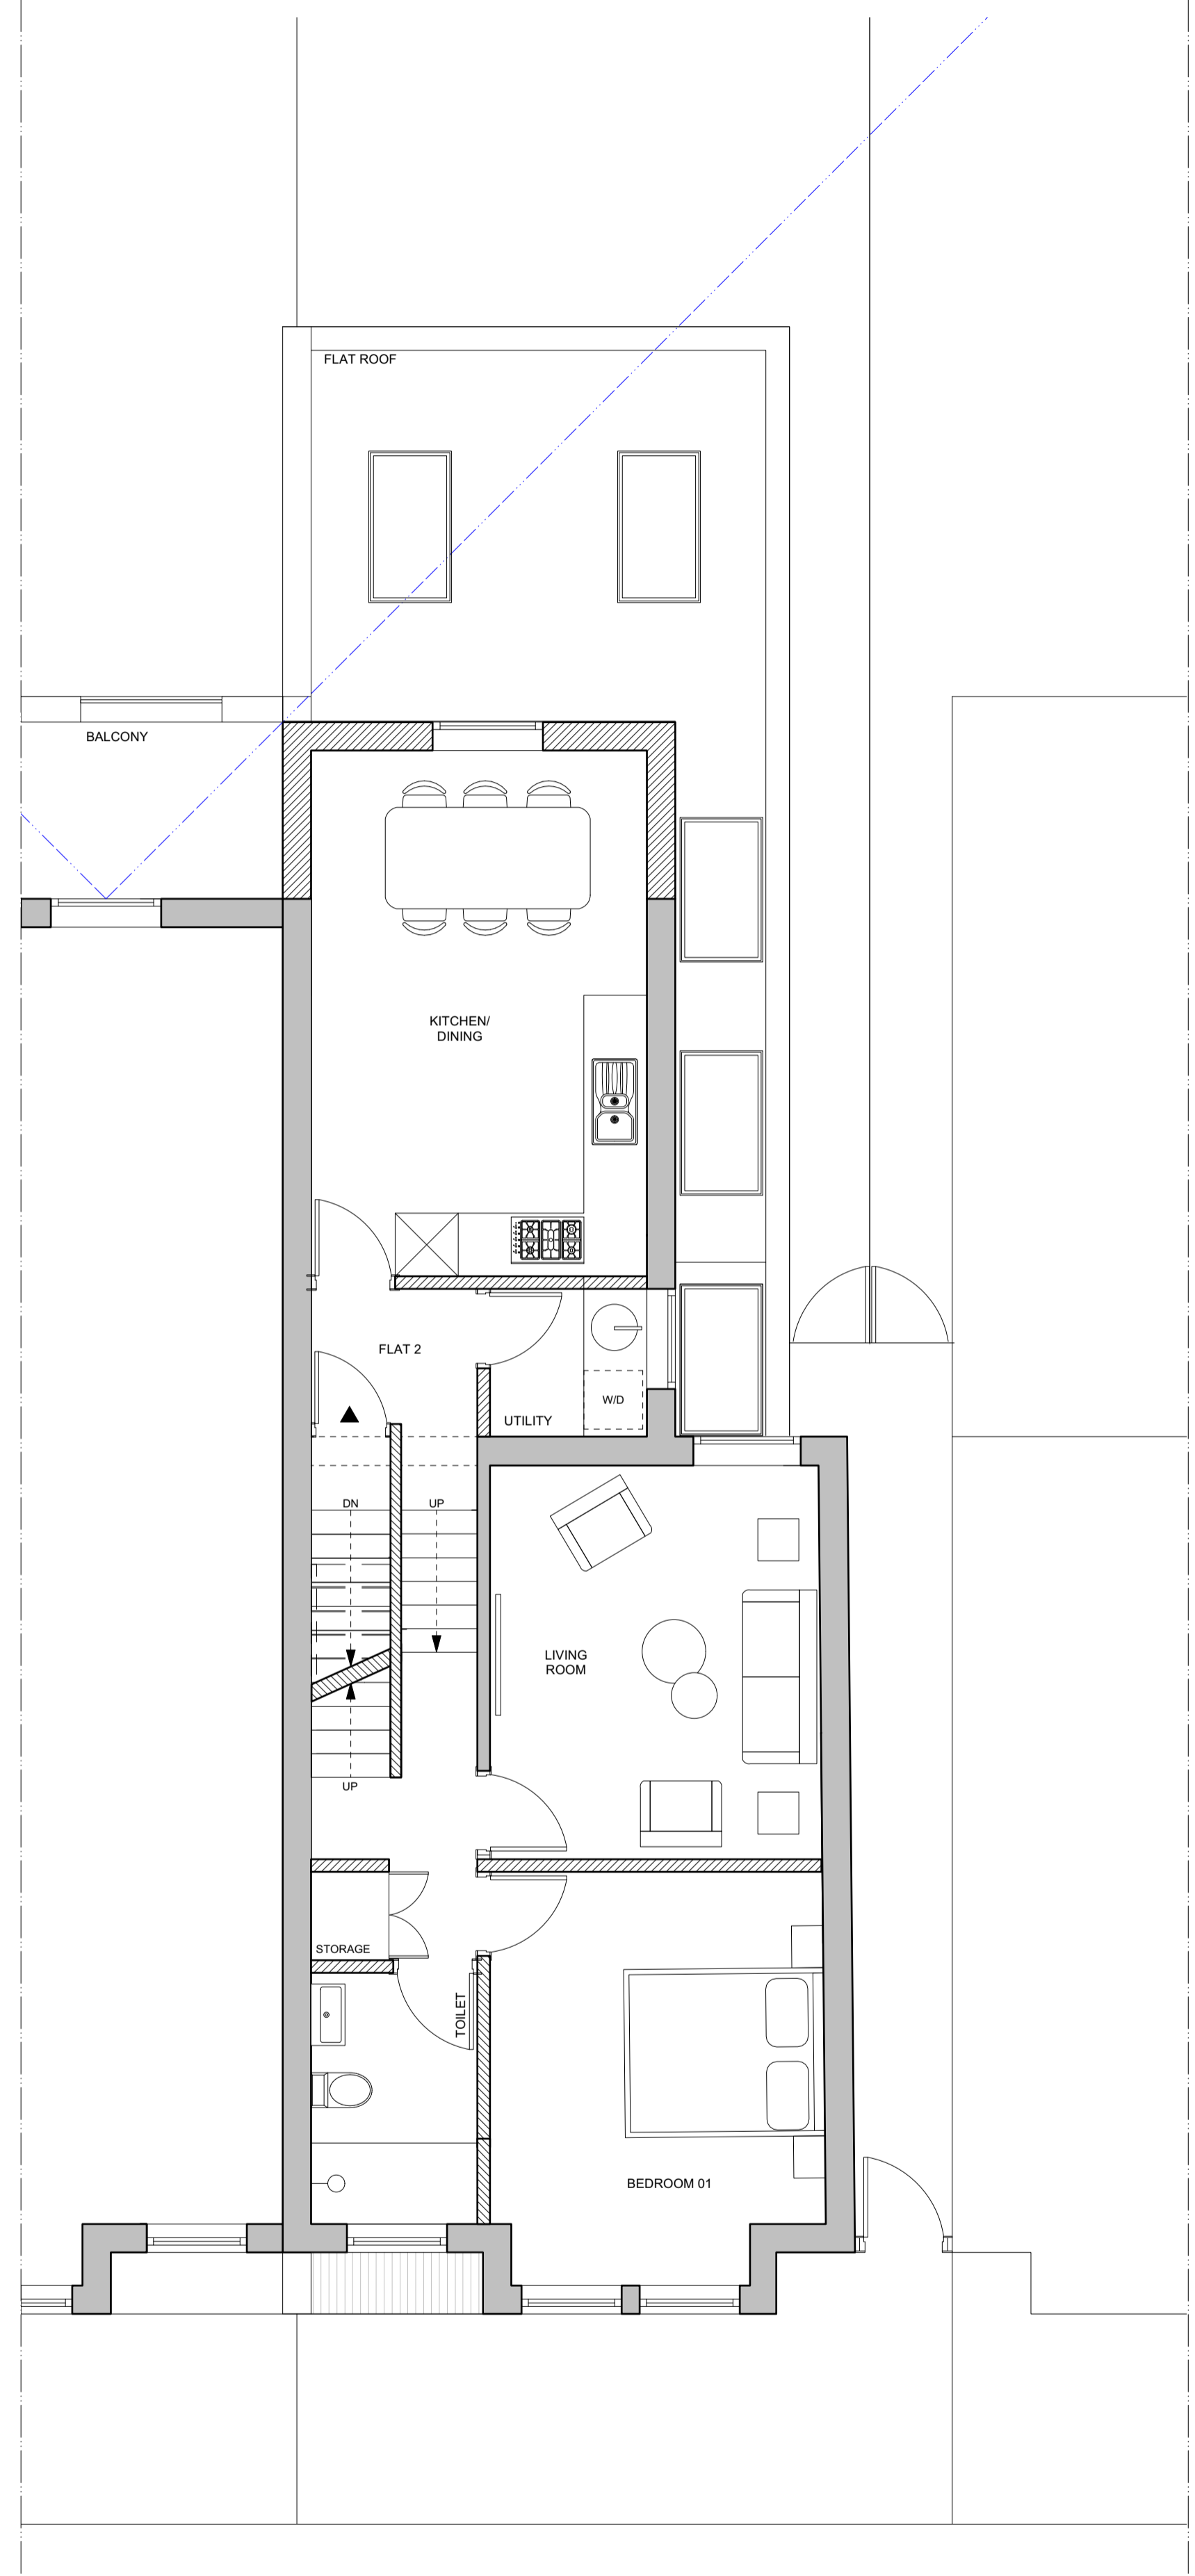

2 Proposed First Floor Plan
Scale: 1:50

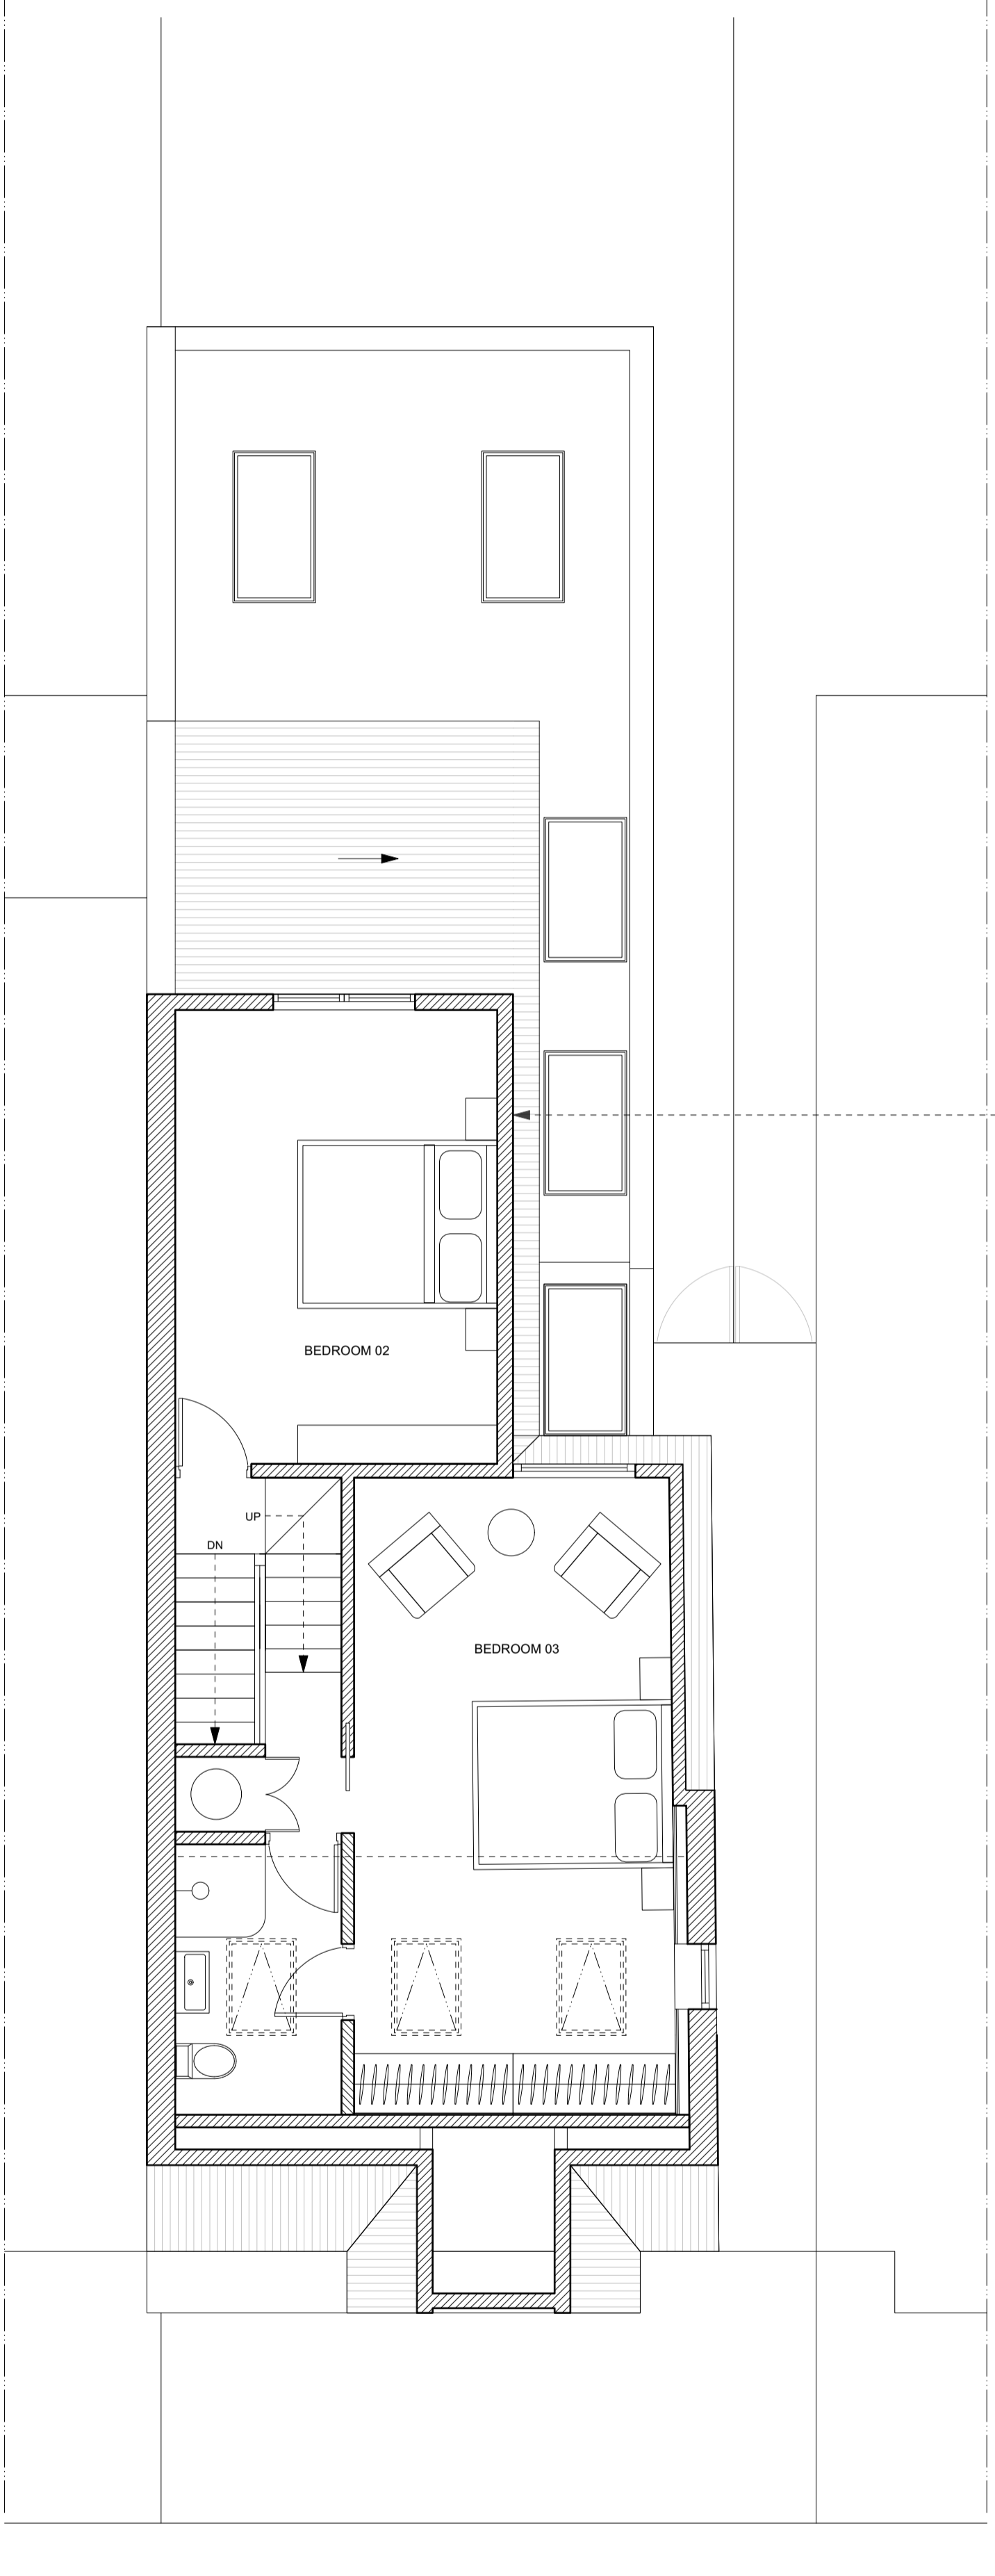

3 Proposed Second Floor Plan
Scale: 1:50

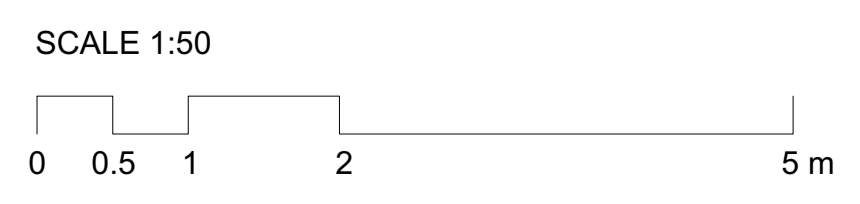

CURRENT CONDITION: AERIAL VIEW