



IMPORTANT NOTES


- Contractors must check all dimensions on site. Only figured dimensions are to be worked from. Discrepancies must be reported to the Architect or Engineer before proceeding.  
© This drawing is copyright

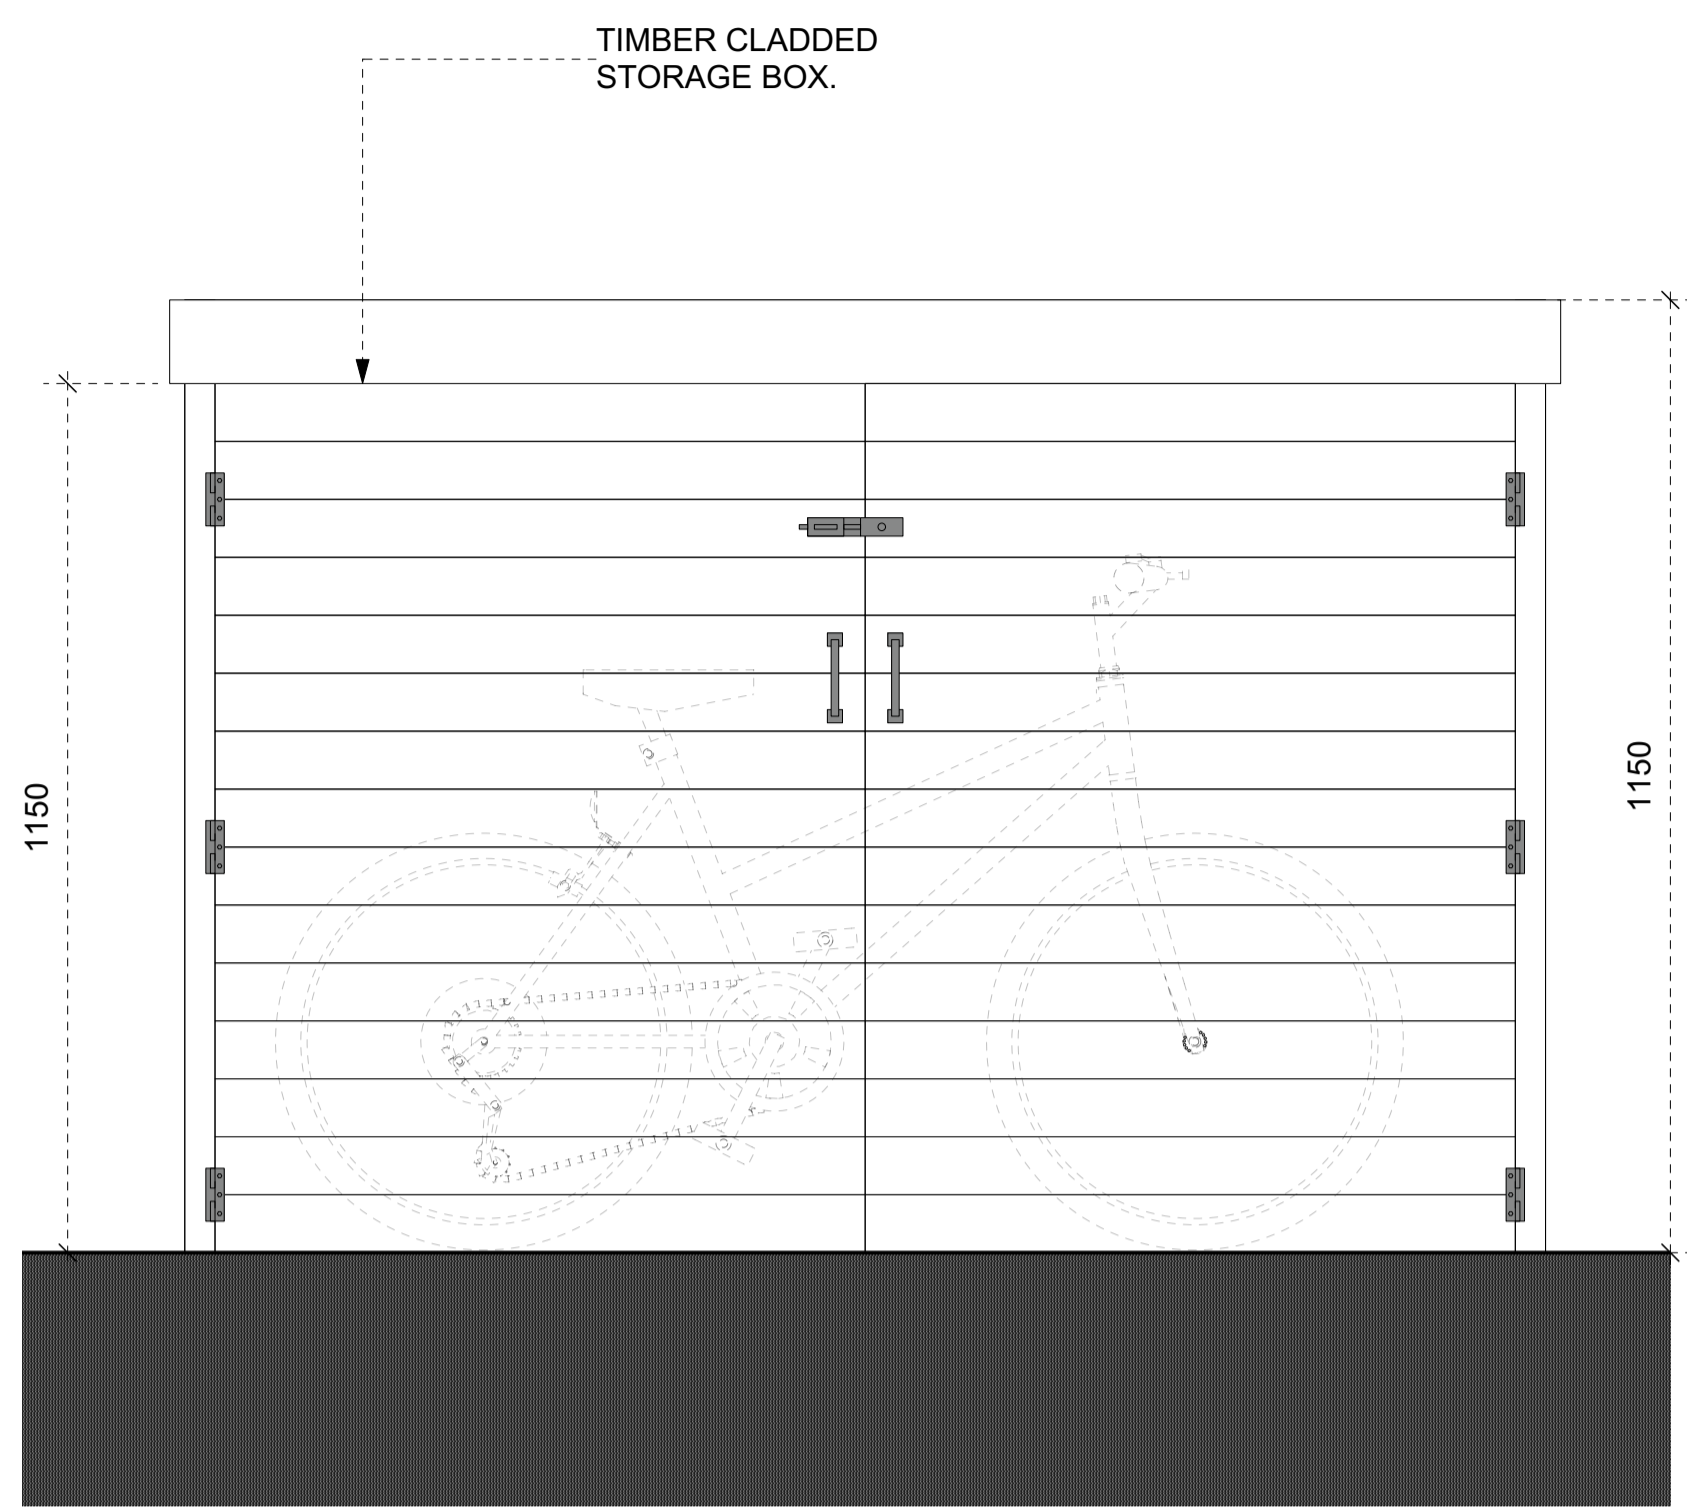

1 Proposed Cycle Storage. Front Elevation  
Scale: 1:10

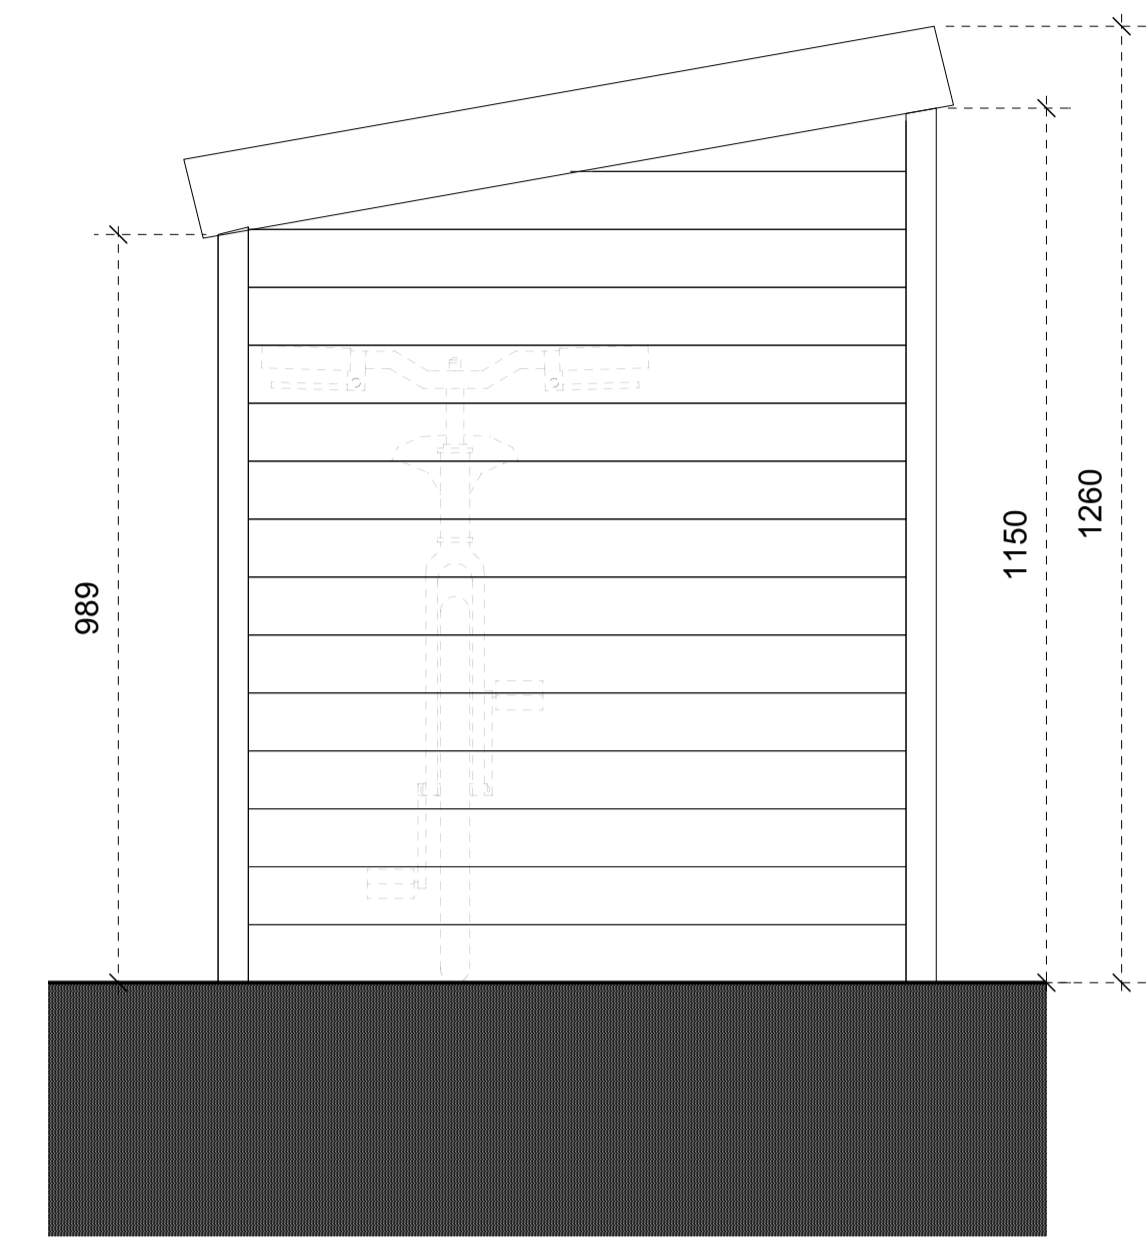

2 Proposed Cycle Storage. Side Elevation  
Scale: 1:10

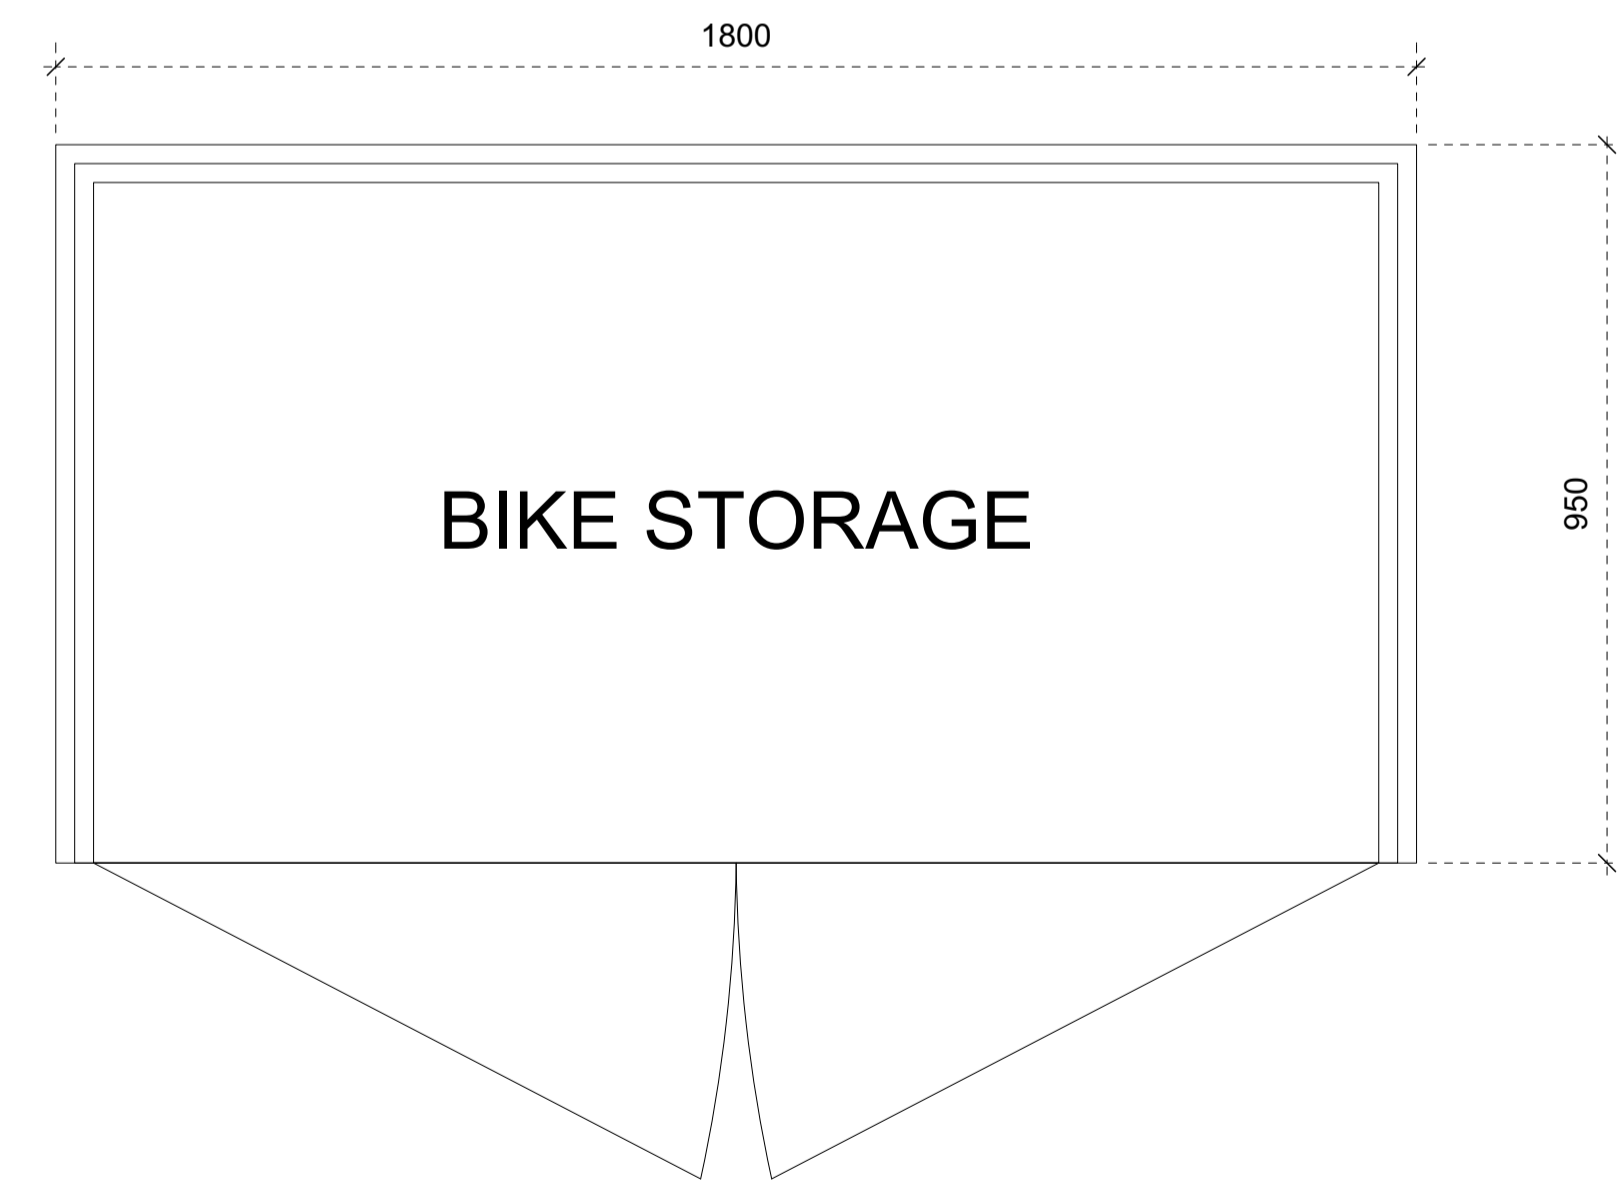

3 Cycle Storage. Top View  
Scale: 1:10



CURRENT CONDITION: AERIAL VIEW