

IMPORTANT NOTES


1. Contractors must check all dimensions on site. Only figured dimensions are to be worked from. Discrepancies must be reported to the Architect or Engineer before proceeding.
© This drawing is copyright




1 Proposed Front Elevation
Scale: 1:50



2 Proposed Rear Elevation
Scale: 1:50

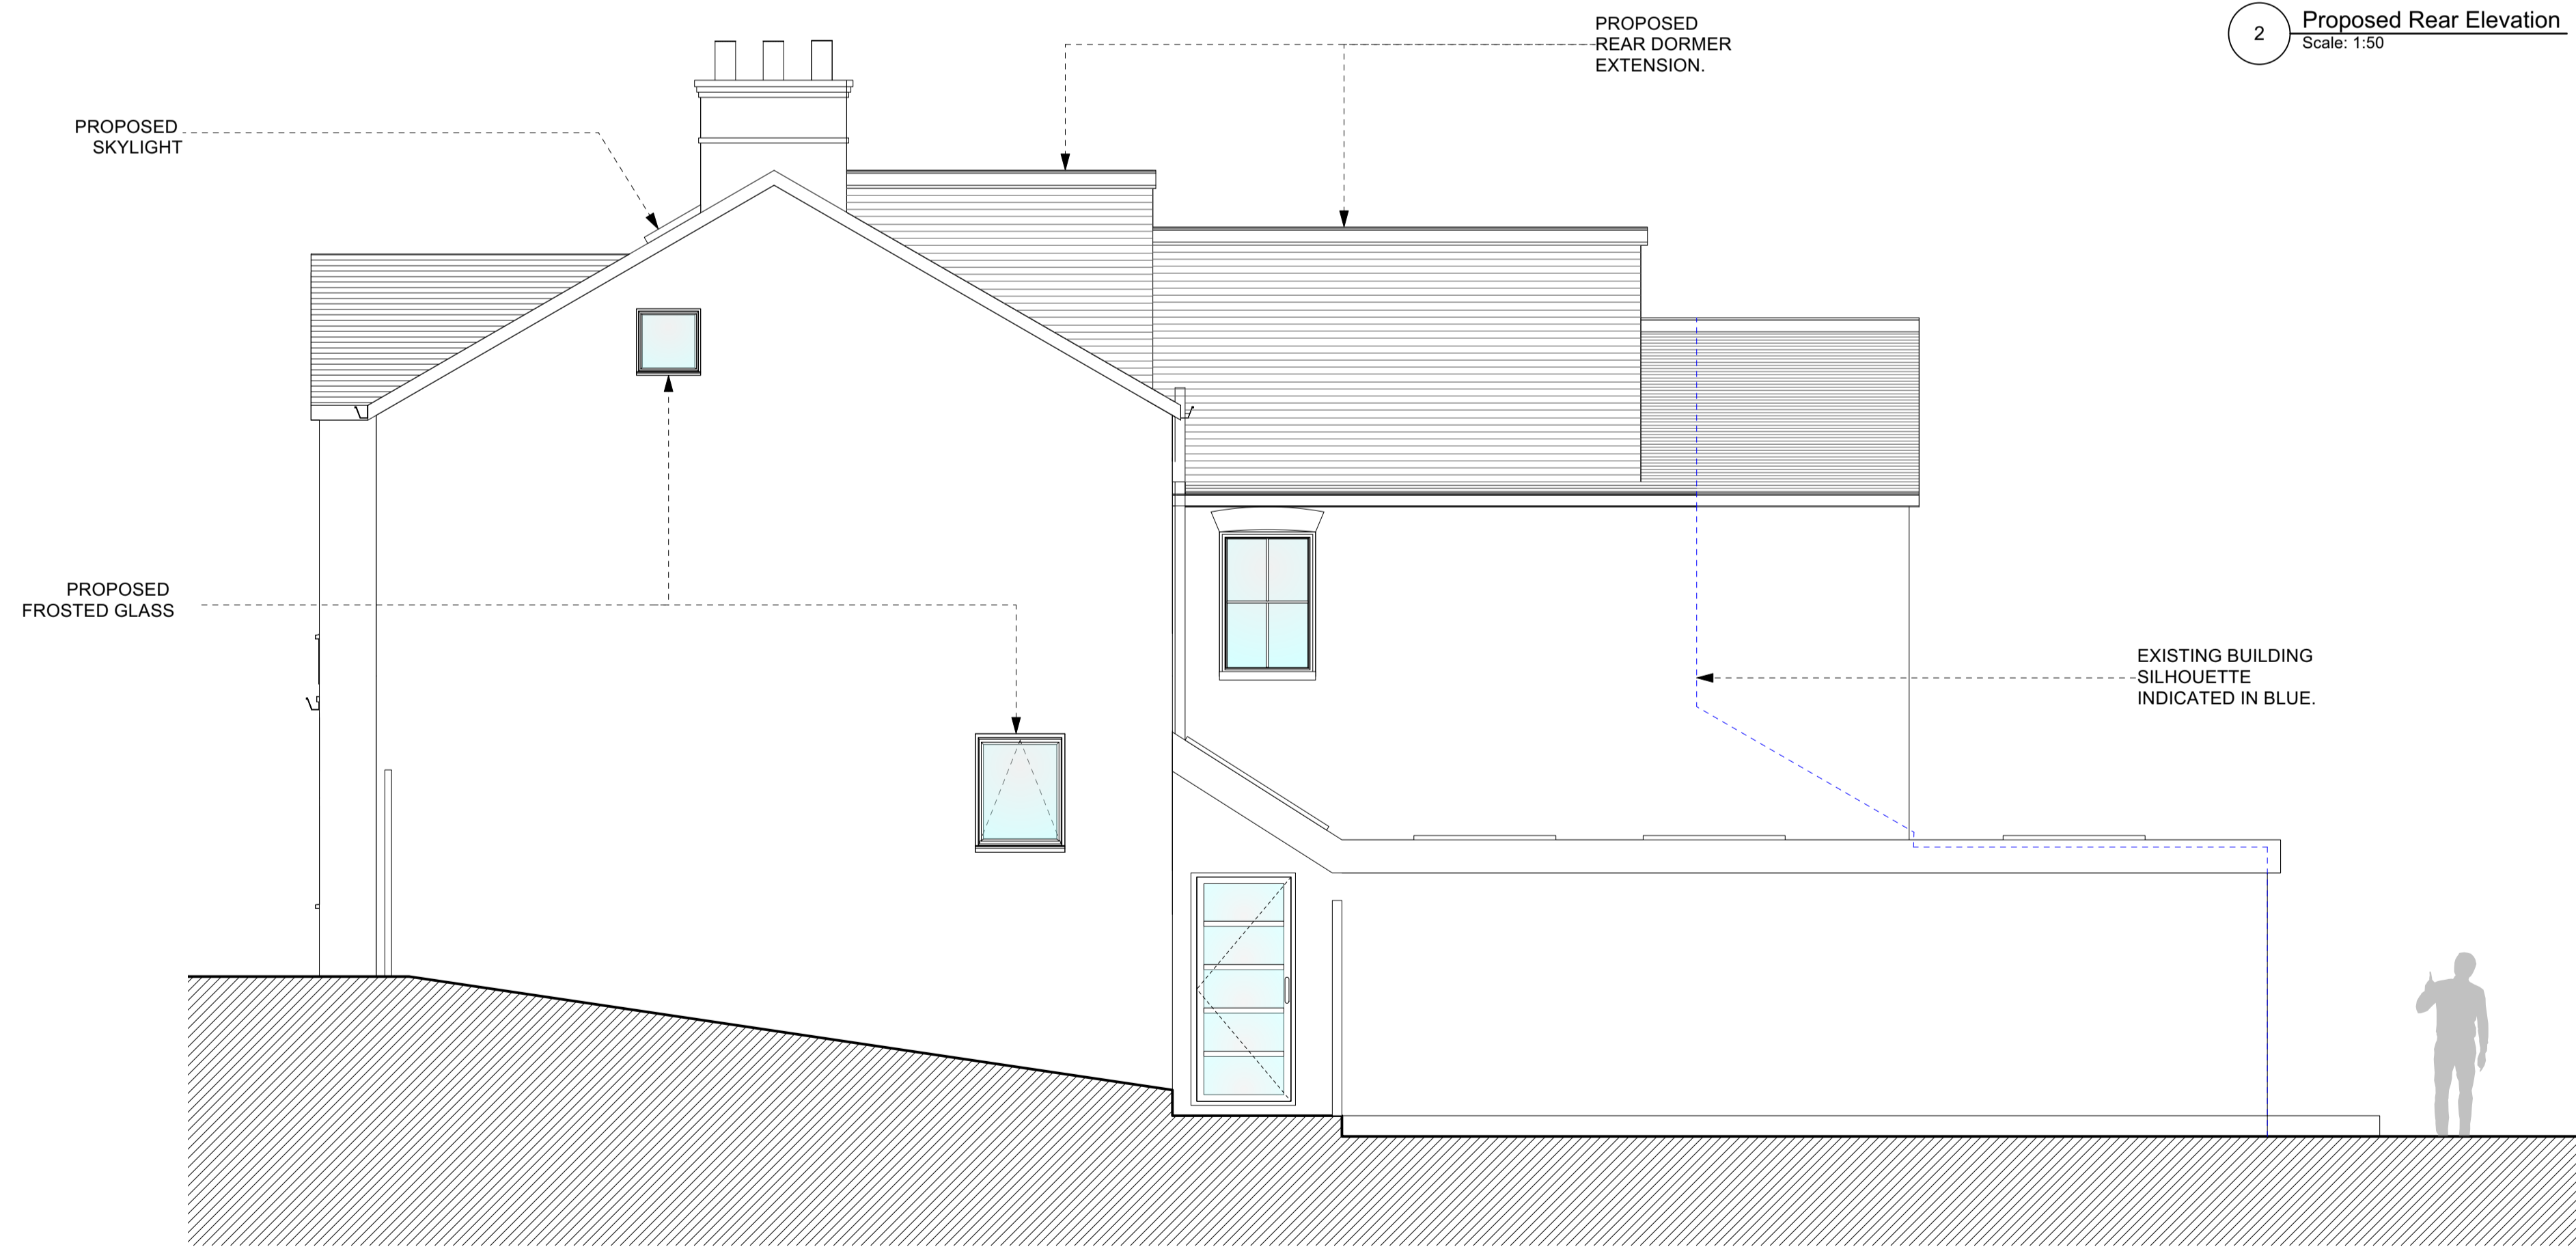

3 Proposed Side Elevation
Scale: 1:50

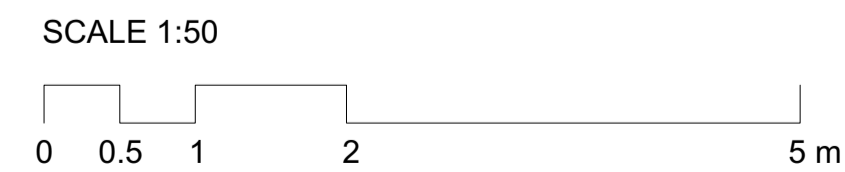

CURRENT CONDITION: AERIAL VIEW