

IMPORTANT NOTES


1. Contractors must check all dimensions on site. Only figured dimensions are to be worked from. Discrepancies must be reported to the Architect or Engineer before proceeding.  
© This drawing is copyright




1 Approved Development. Front Elevation  
Scale: 1:50



2 Approved Development. Rear Elevation.  
Scale: 1:50

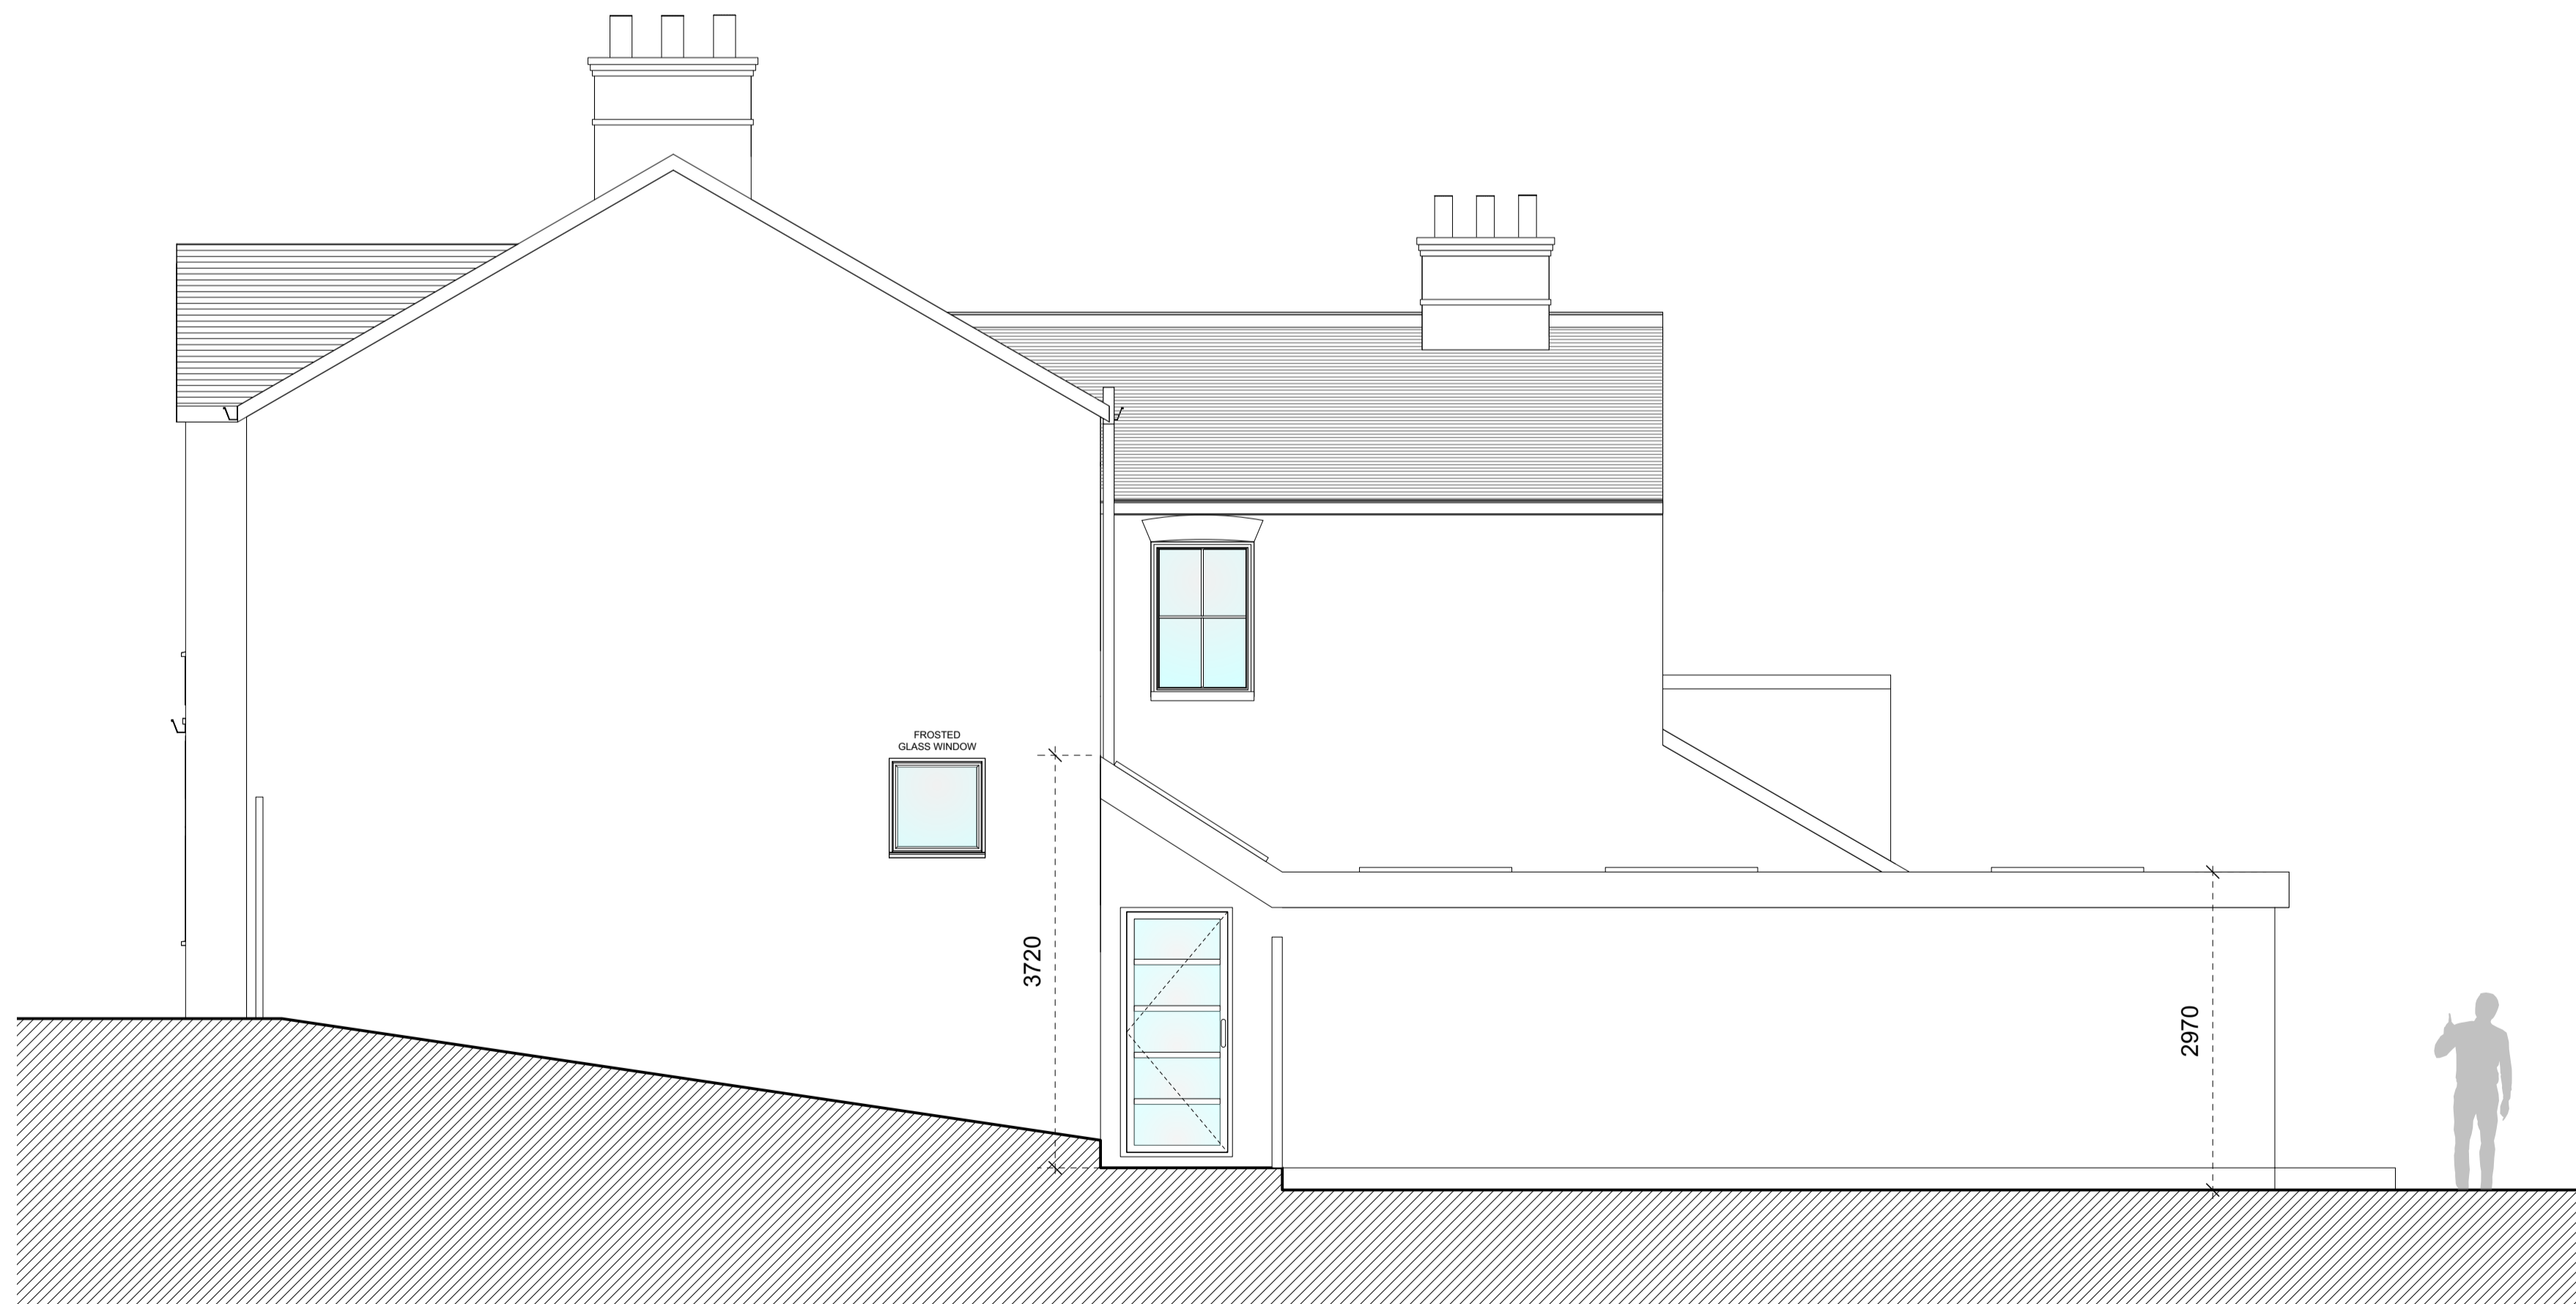

3 Approved Development. Side Elevation.  
Scale: 1:50

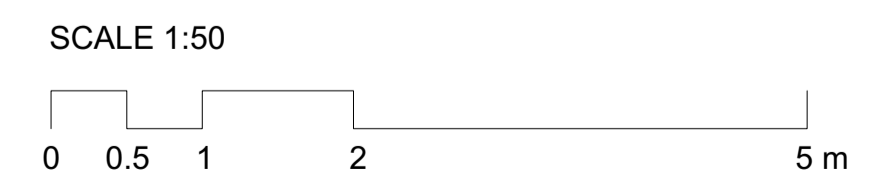

CURRENT CONDITION: AERIAL VIEW