



REVISION	
1	
2	
3	
4	
5	
6	

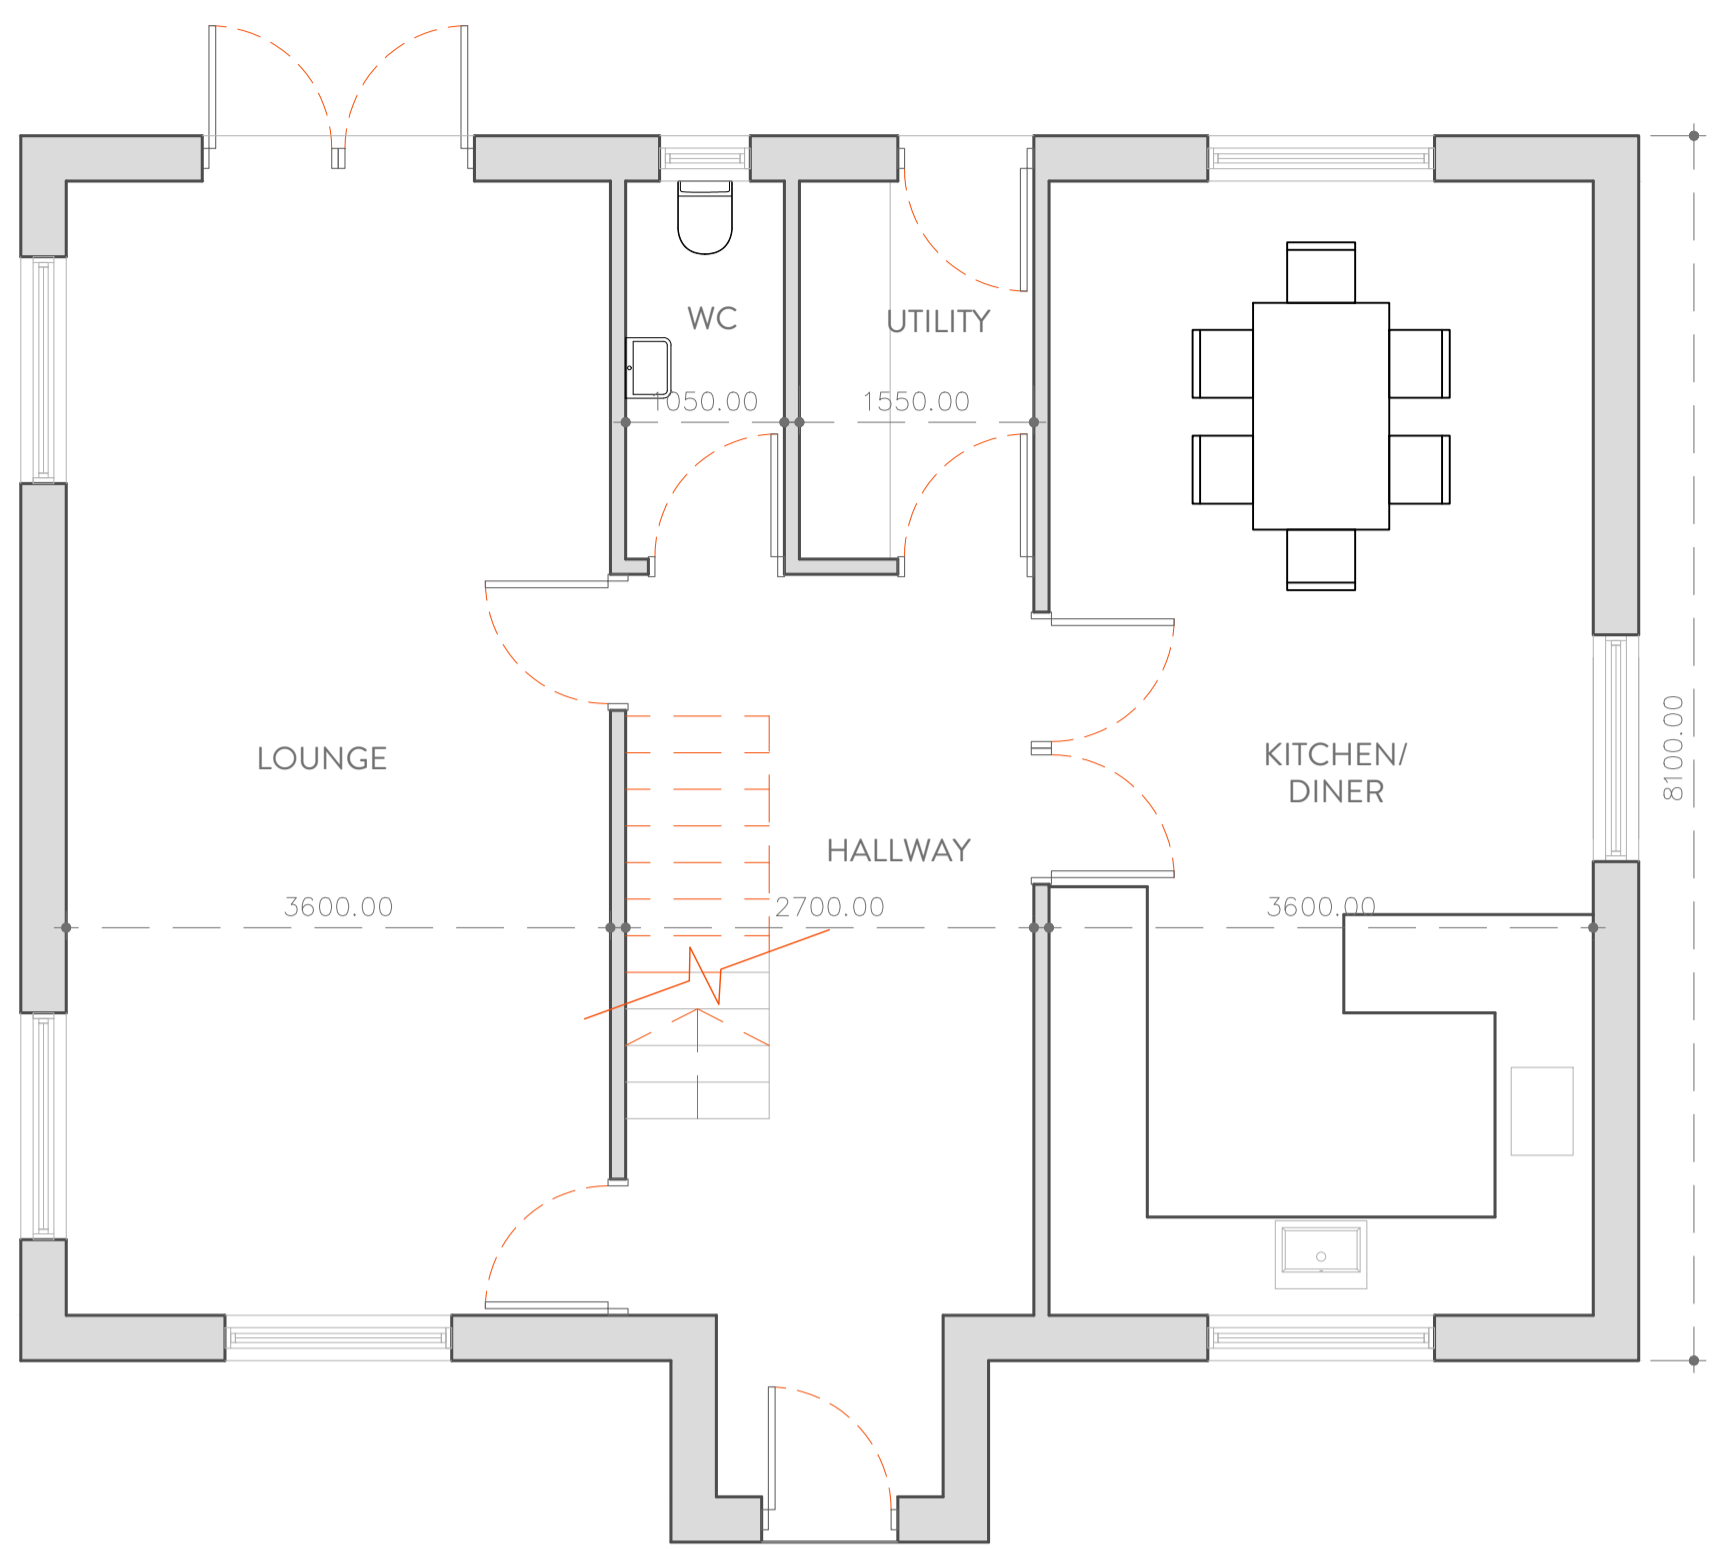


GROUND FLOOR

SCALE 1:50

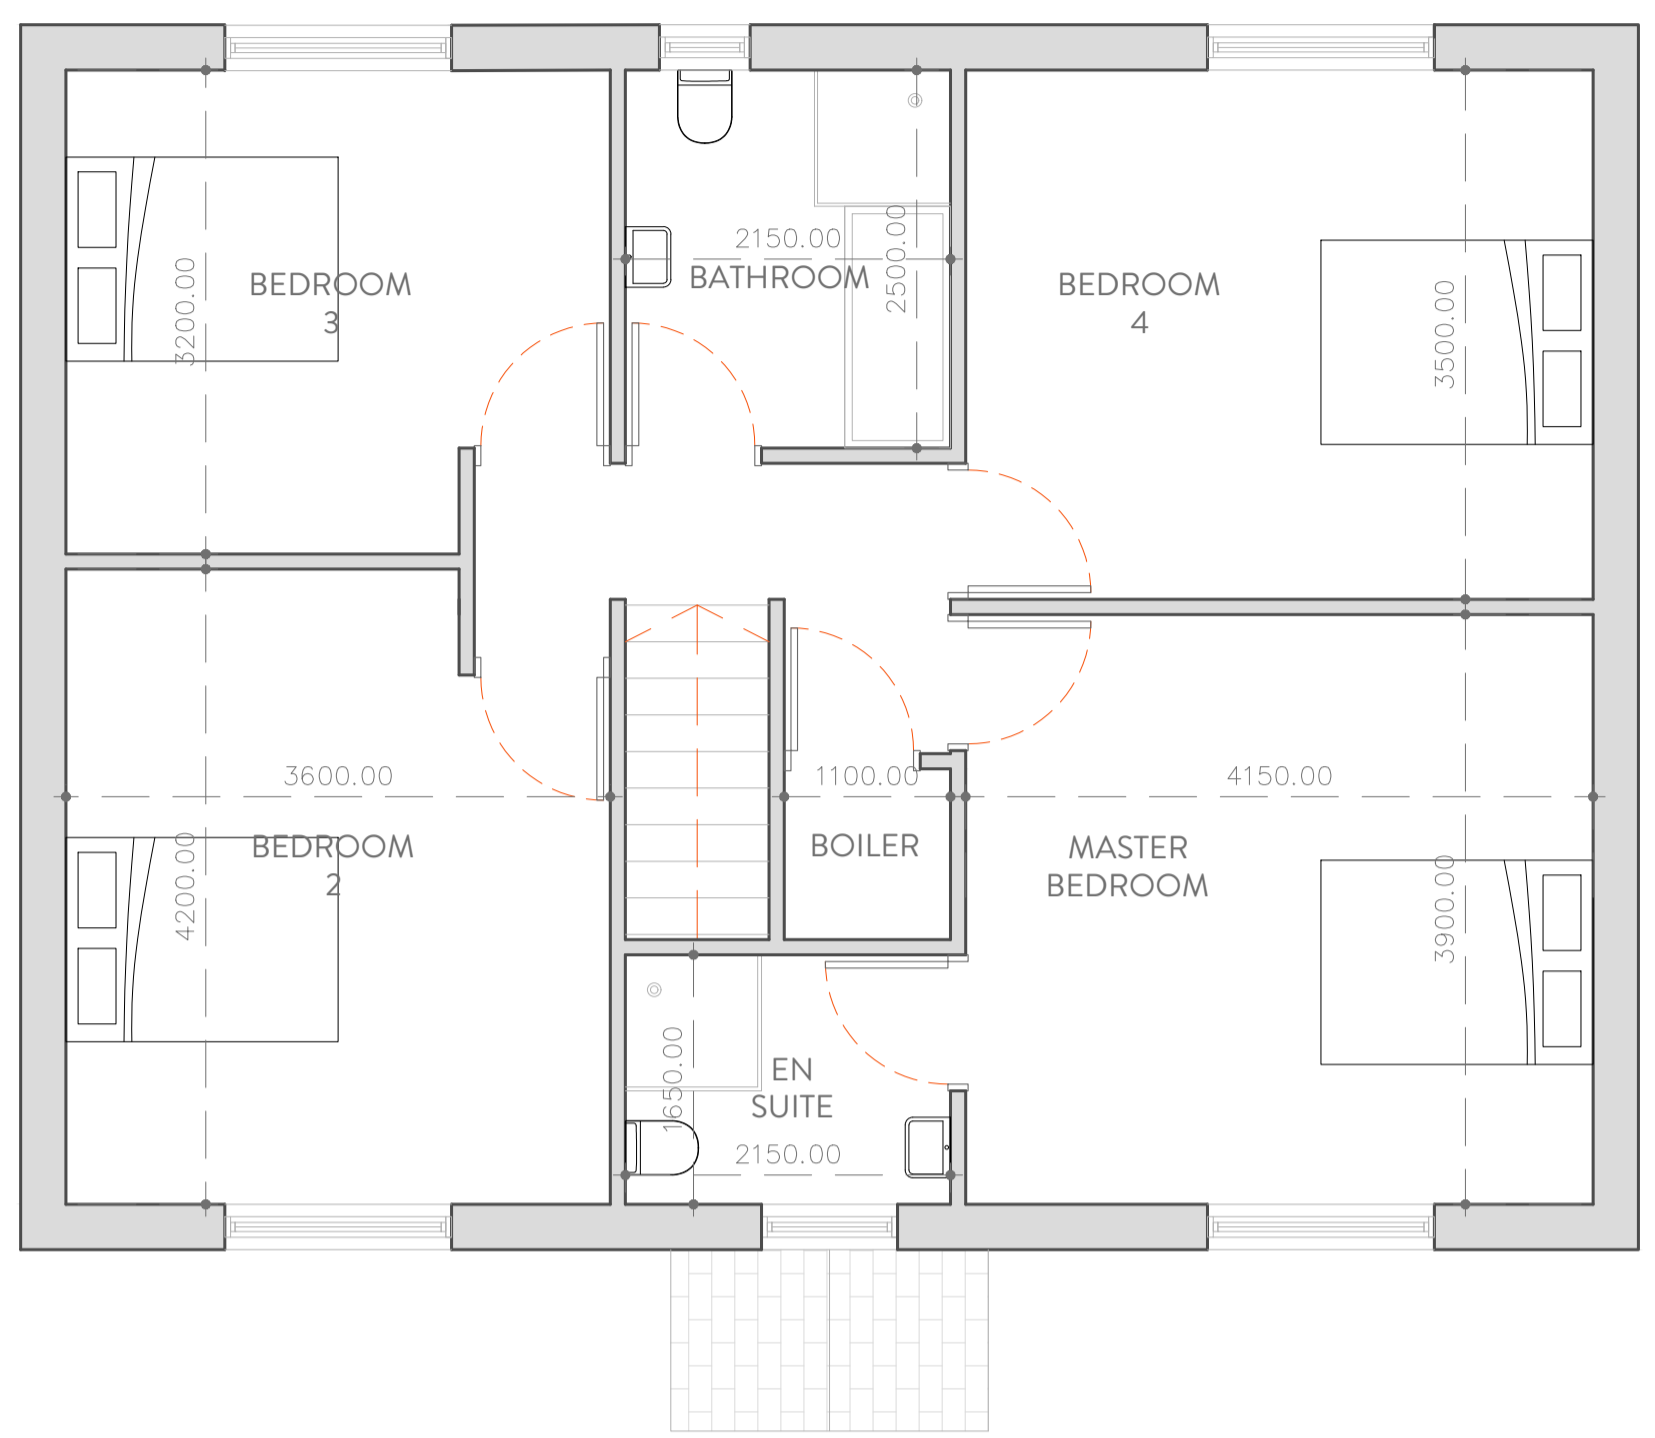


FIRST FLOOR

SCALE 1:50

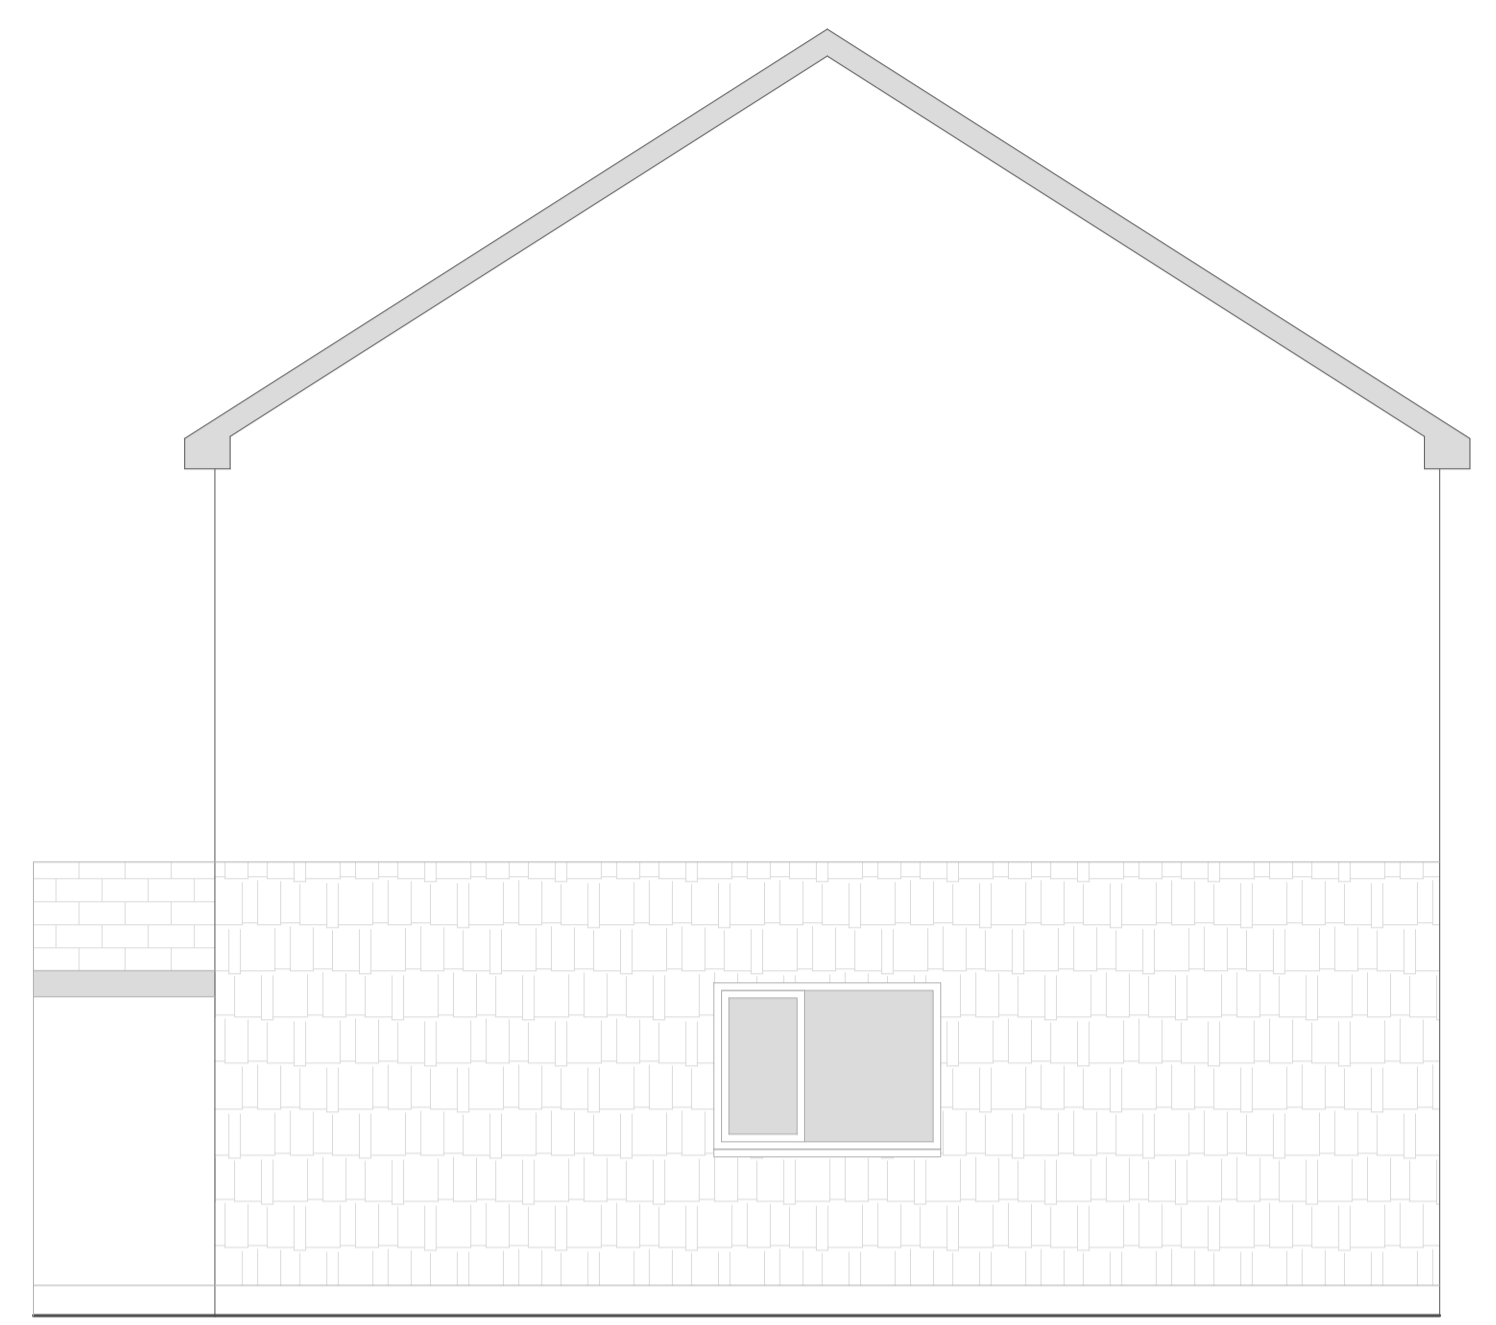


EAST ELEVATION

SCALE 1:50

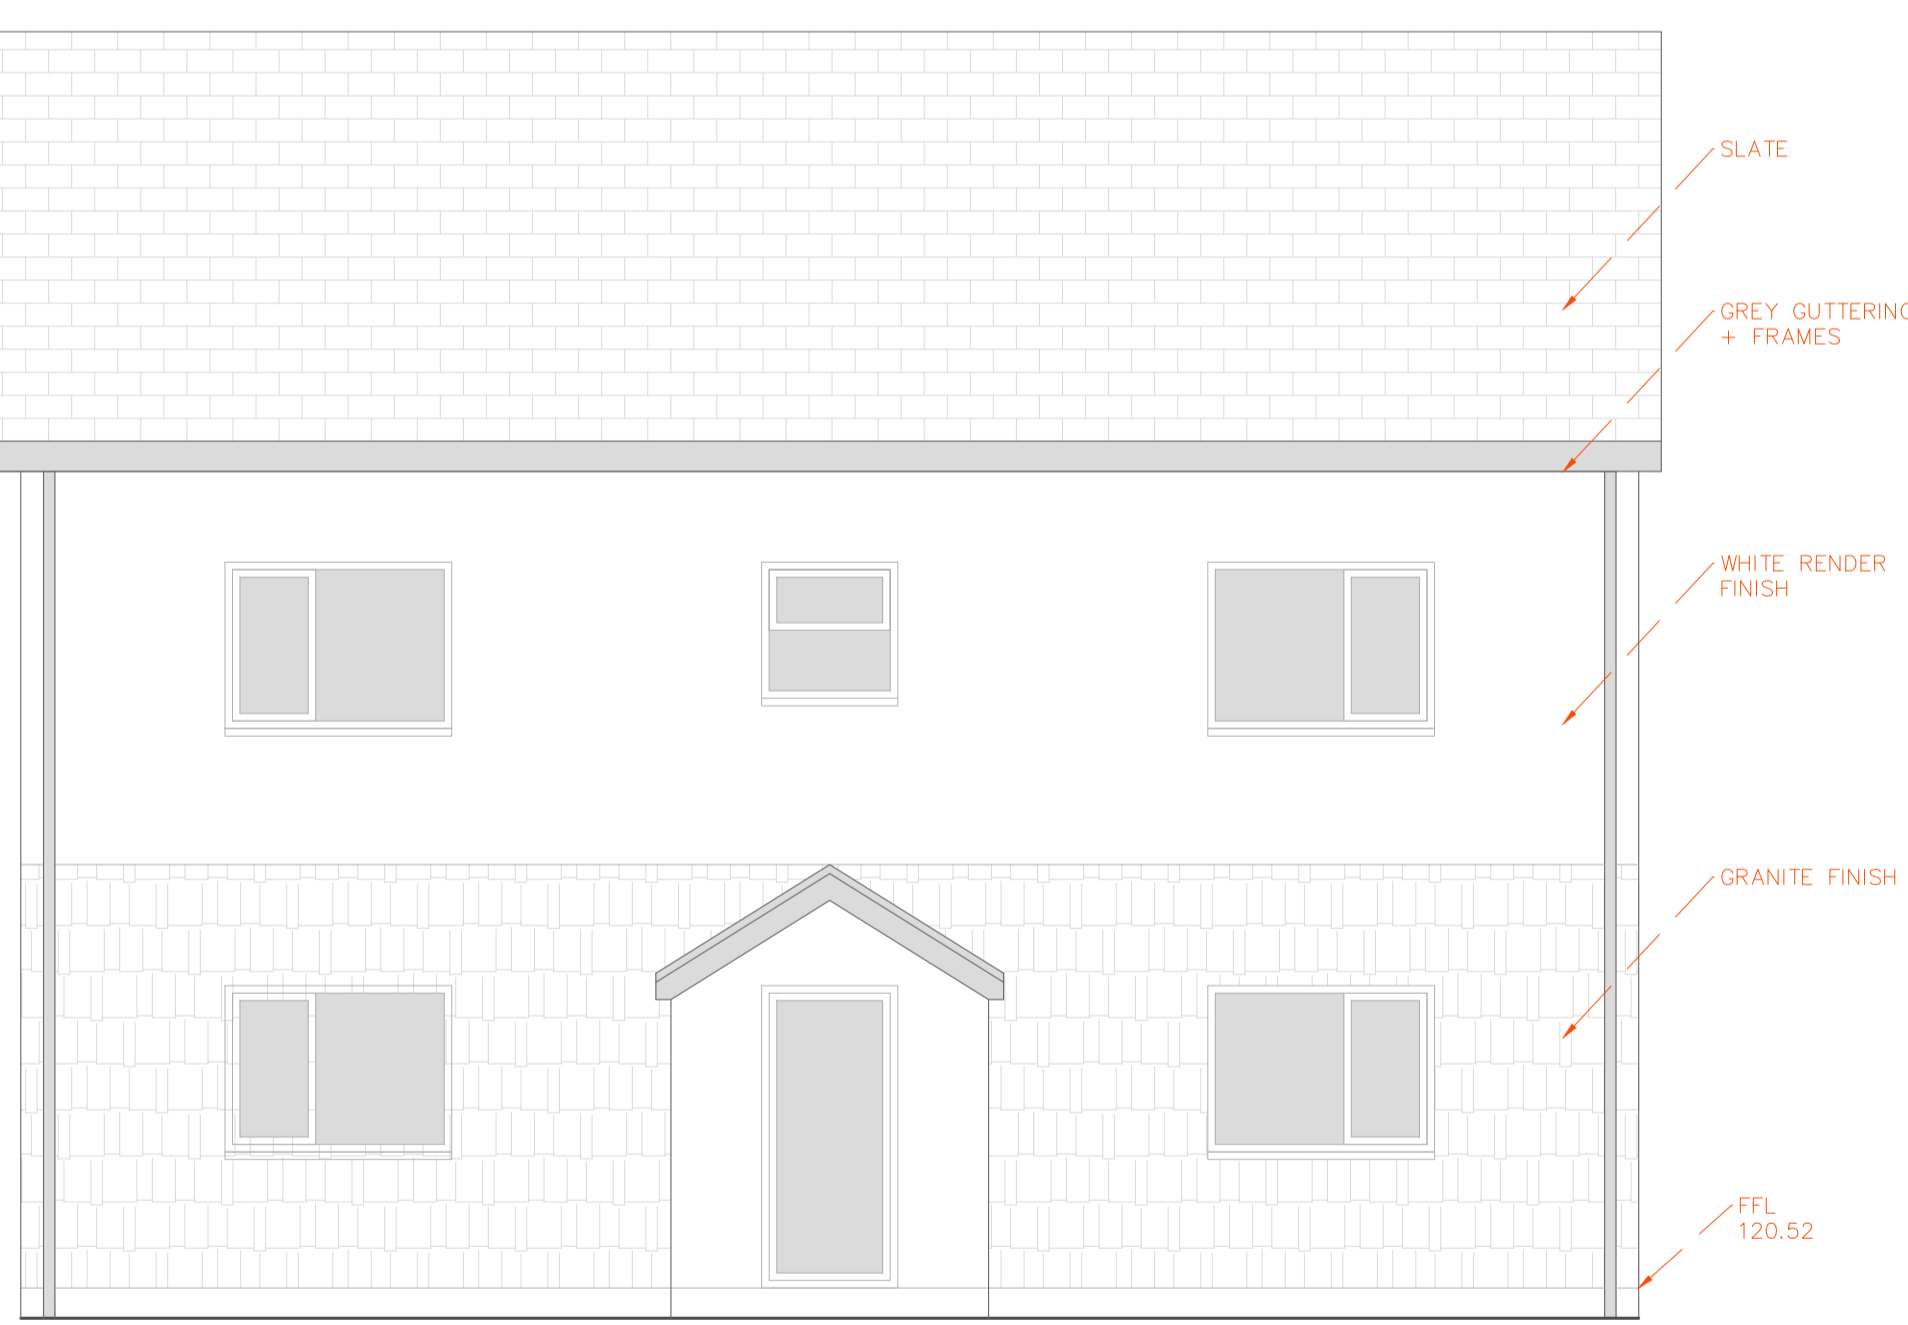


SOUTH ELEVATION

SCALE 1:50

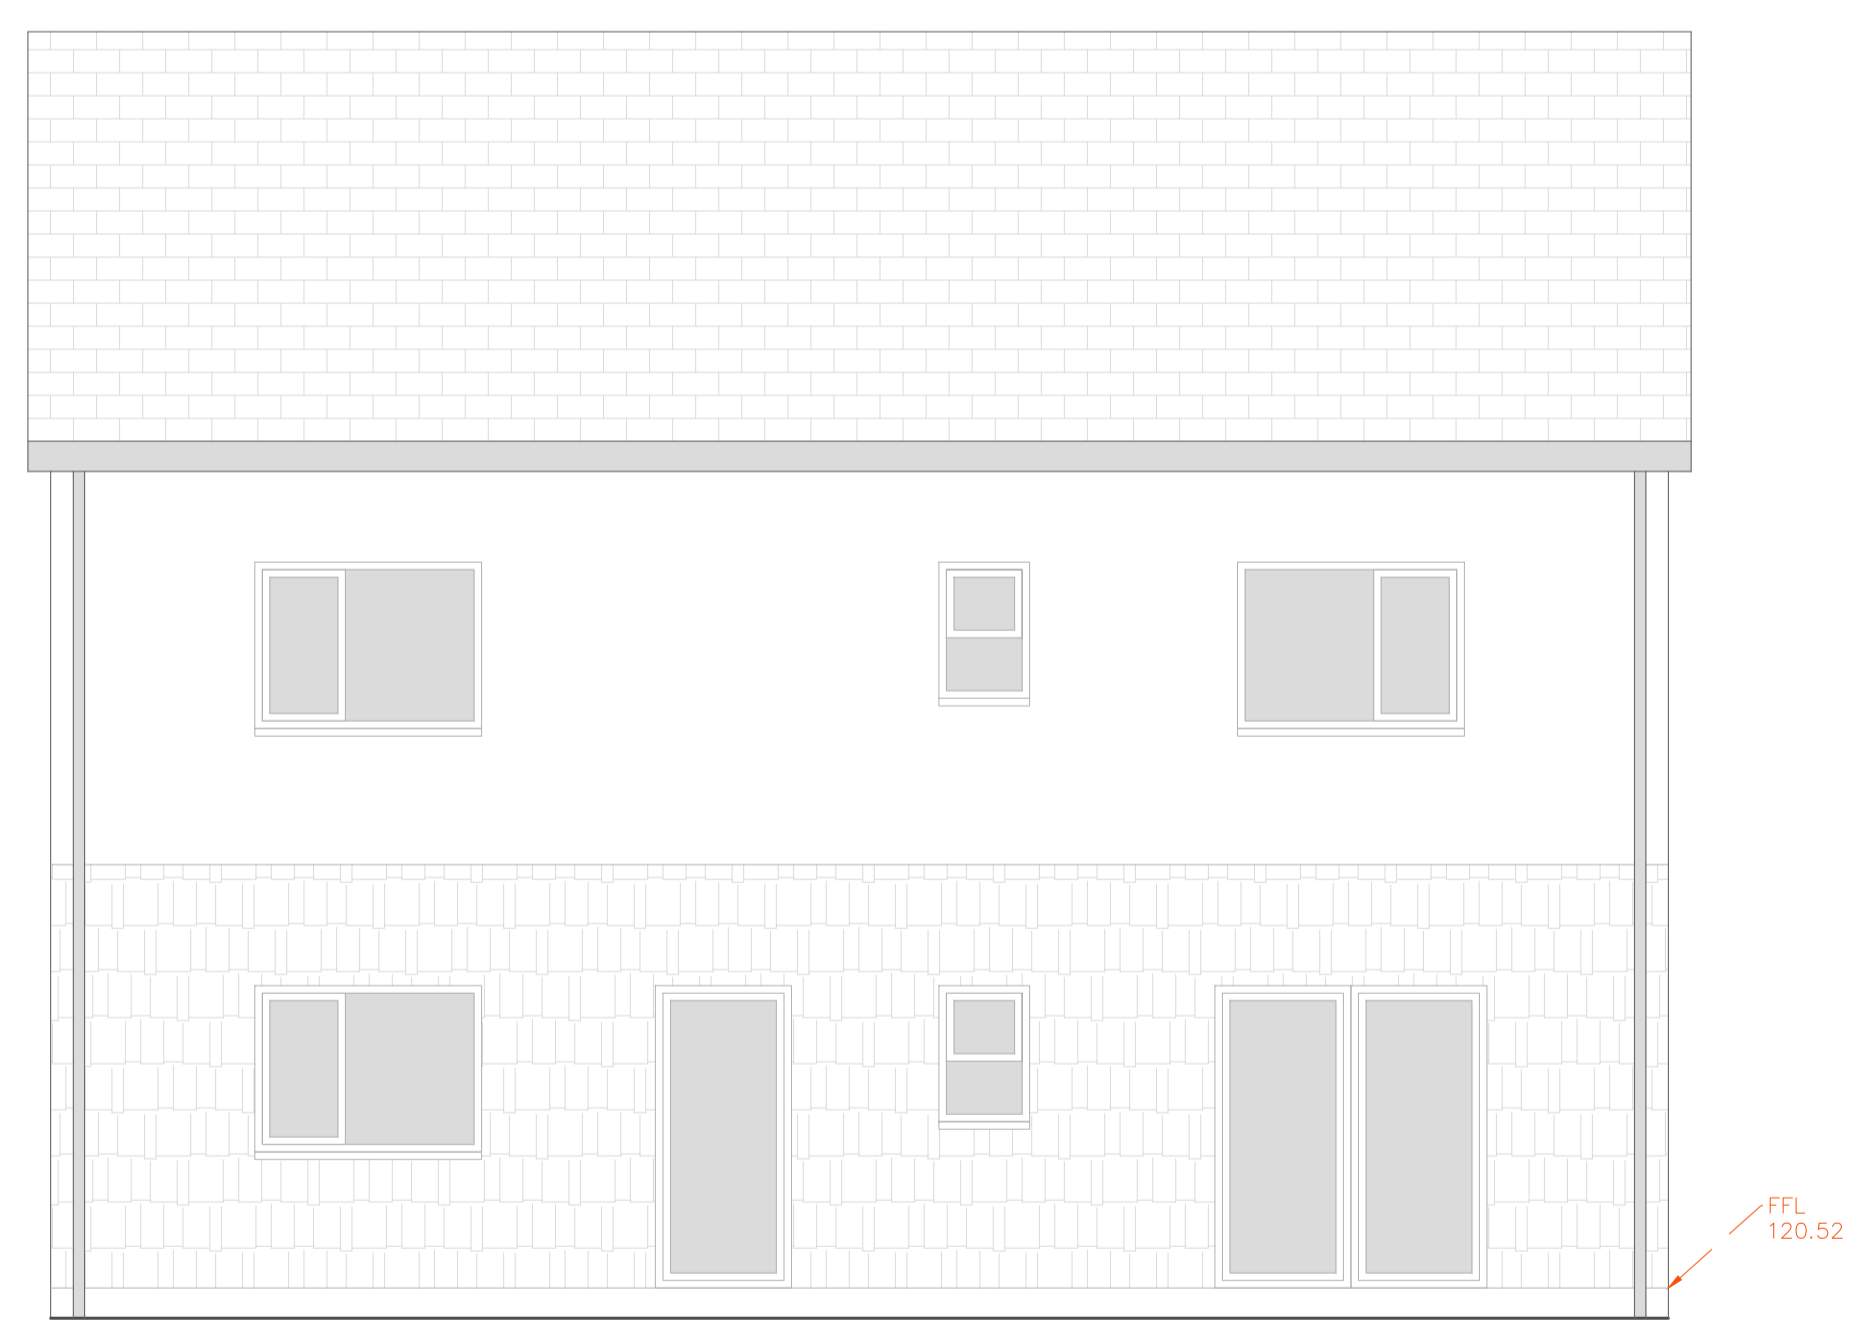


NORTH ELEVATION

SCALE 1:50

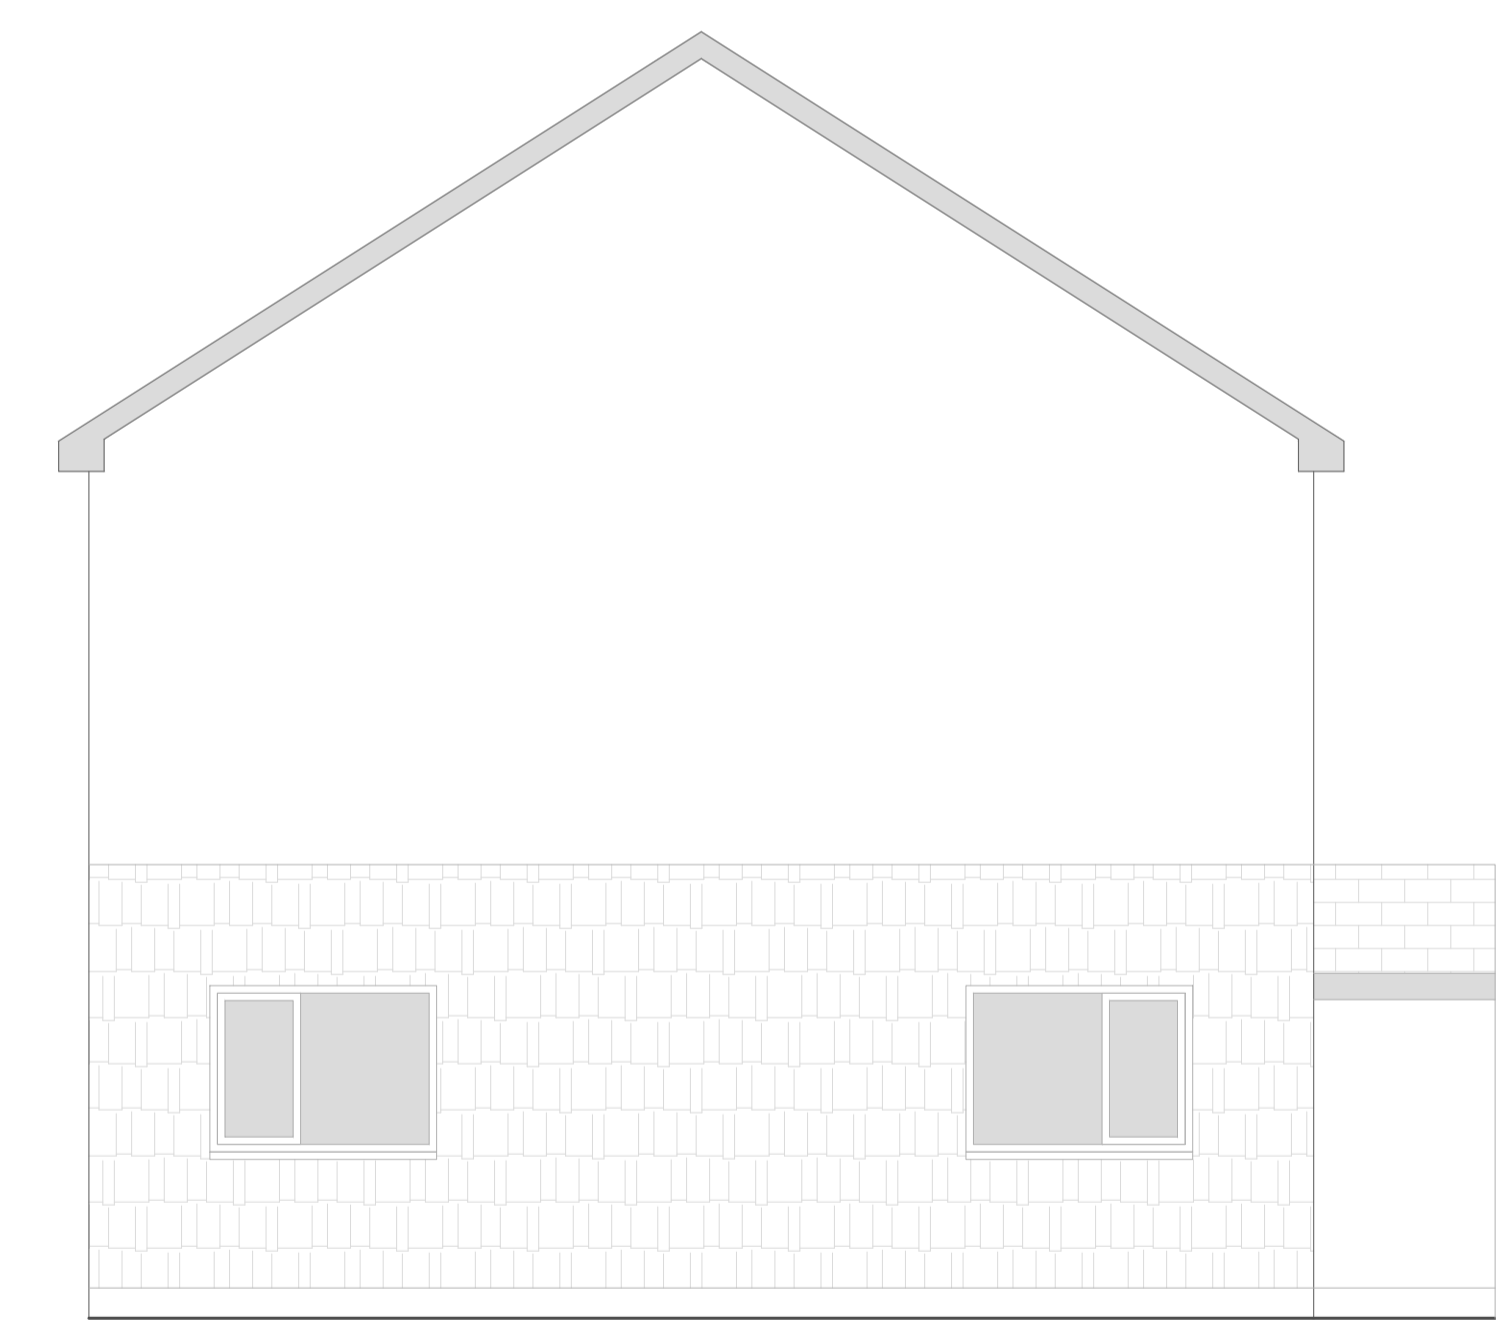

WEST ELEVATION

SCALE 1:50

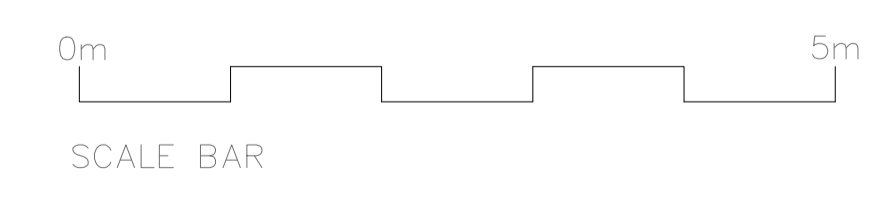

PLANNING DRAWINGS ONLY

PLAN 01

ellioghigginson
@outlook.com

07718 275 848

PROPOSED
PLANS AND
ELEVATIONS

SCALE: 1:50