



Minor internal layout variations to ground and first floor plans


Proposed ground floor plan
 SCALE 1:100

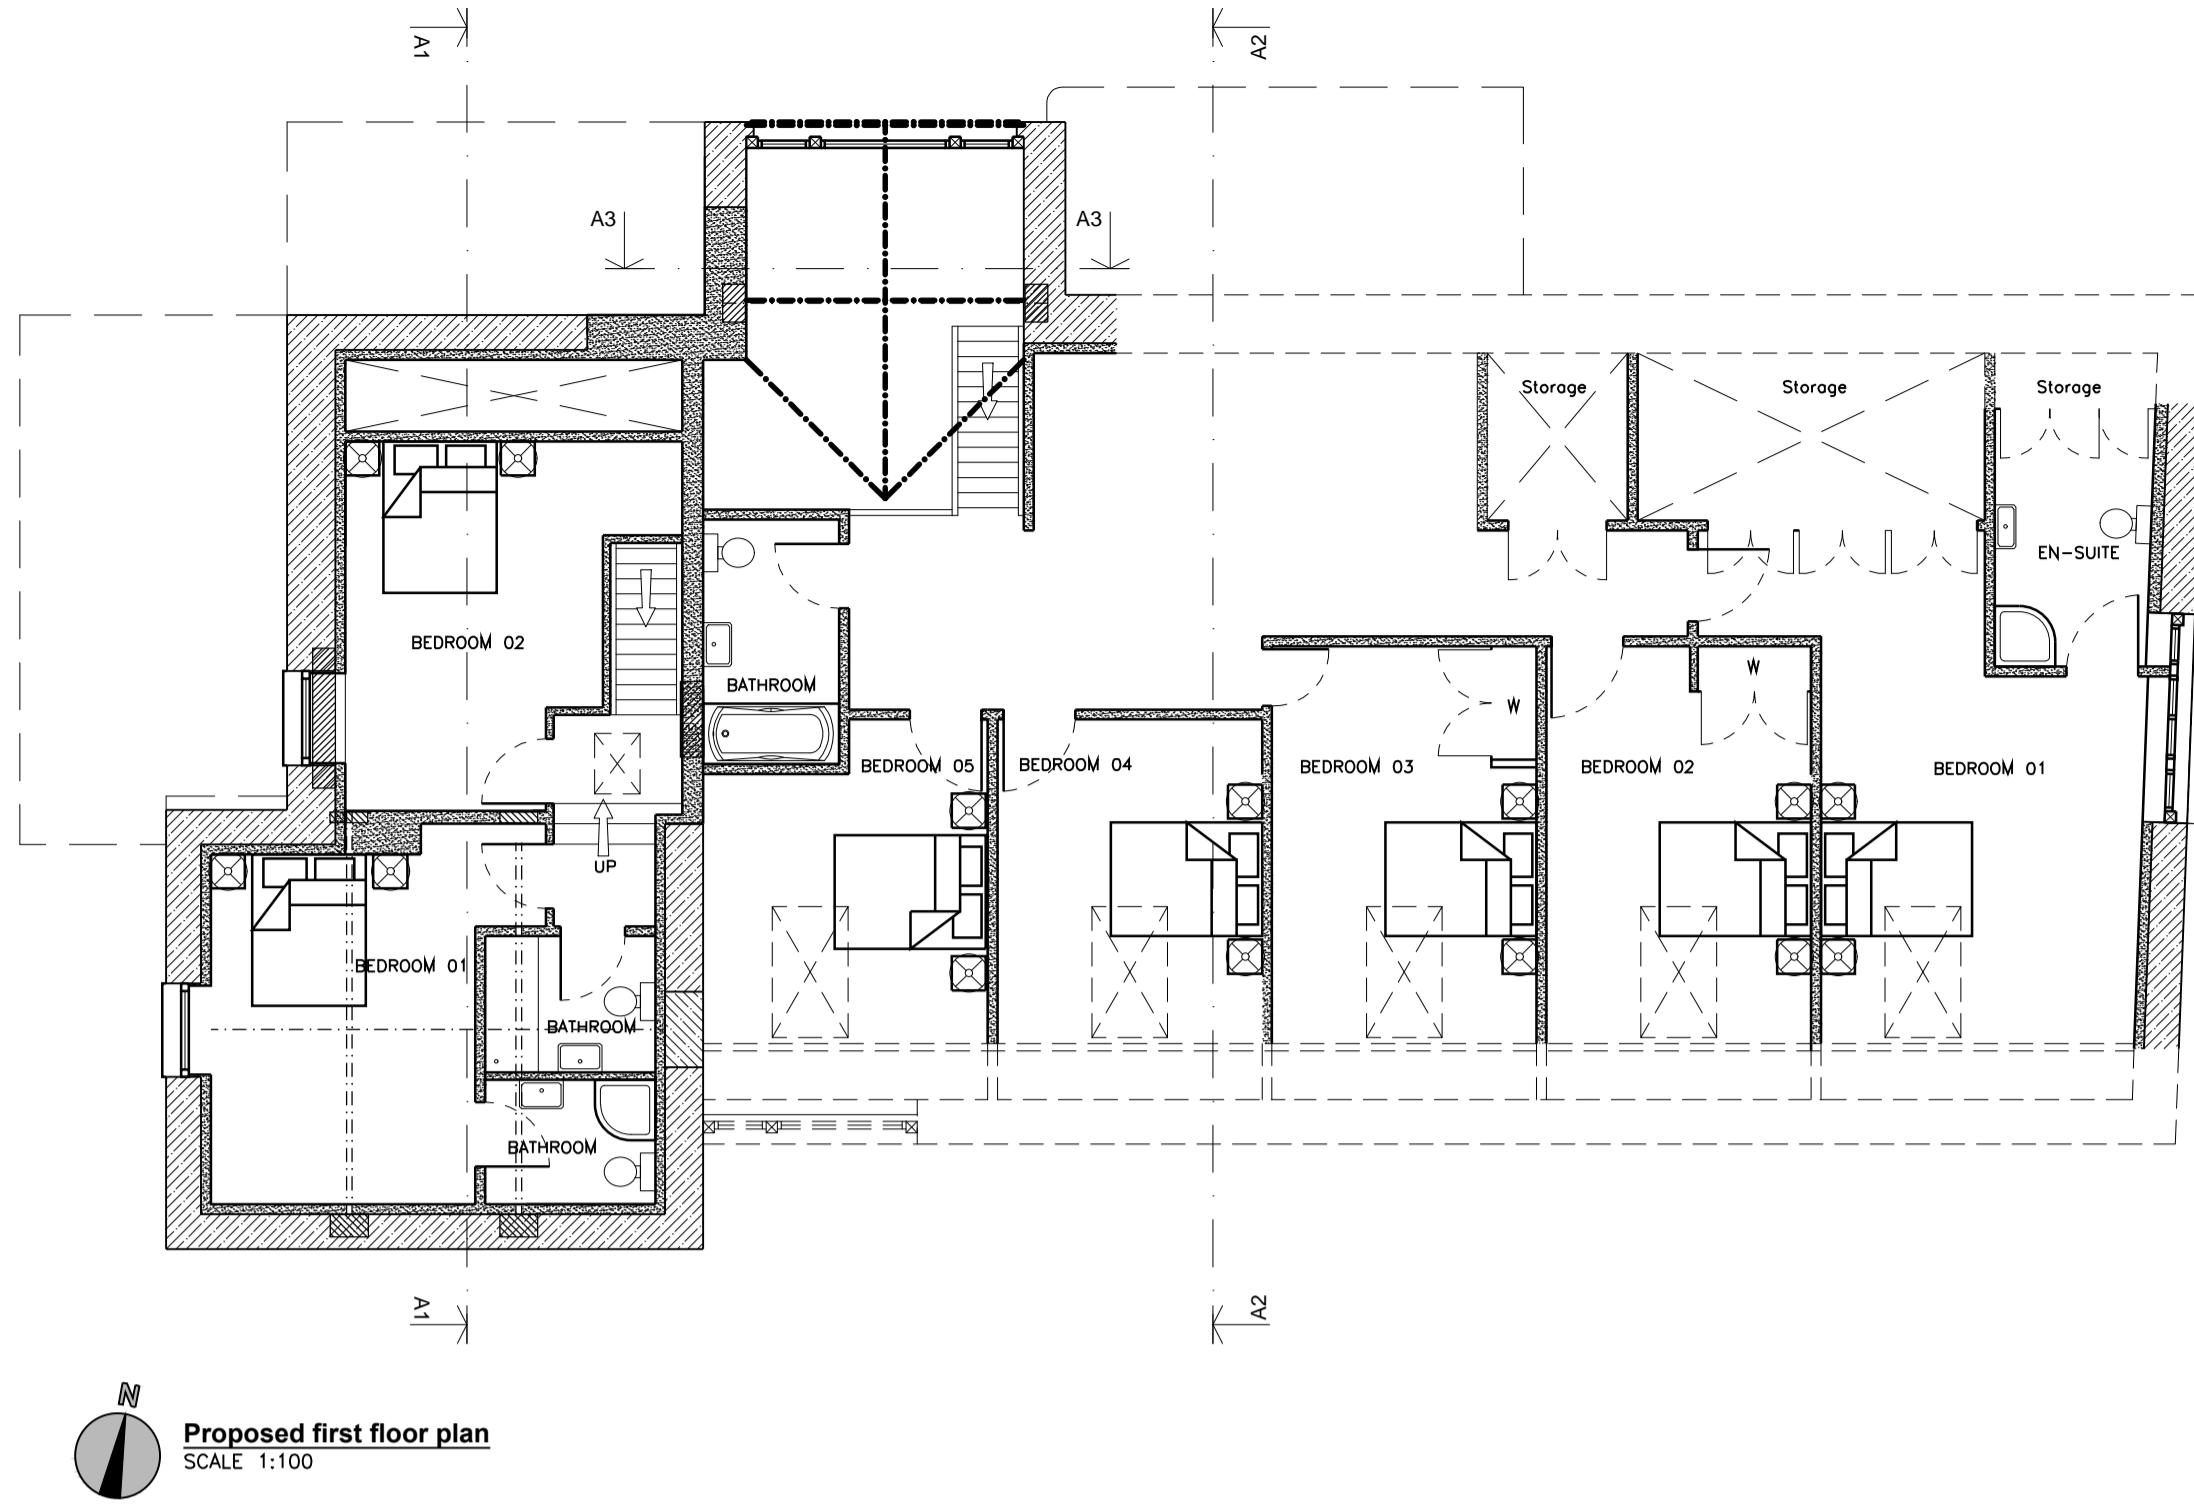


Proposed first floor plan
 SCALE 1:100

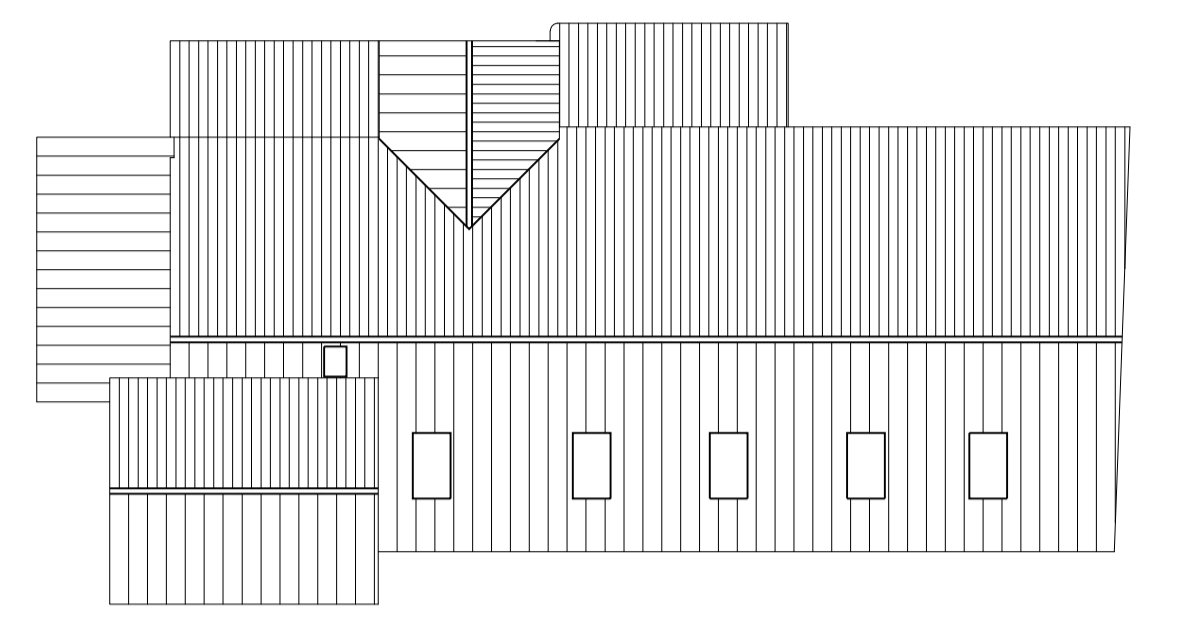

Proposed roof plan
 SCALE 1:200

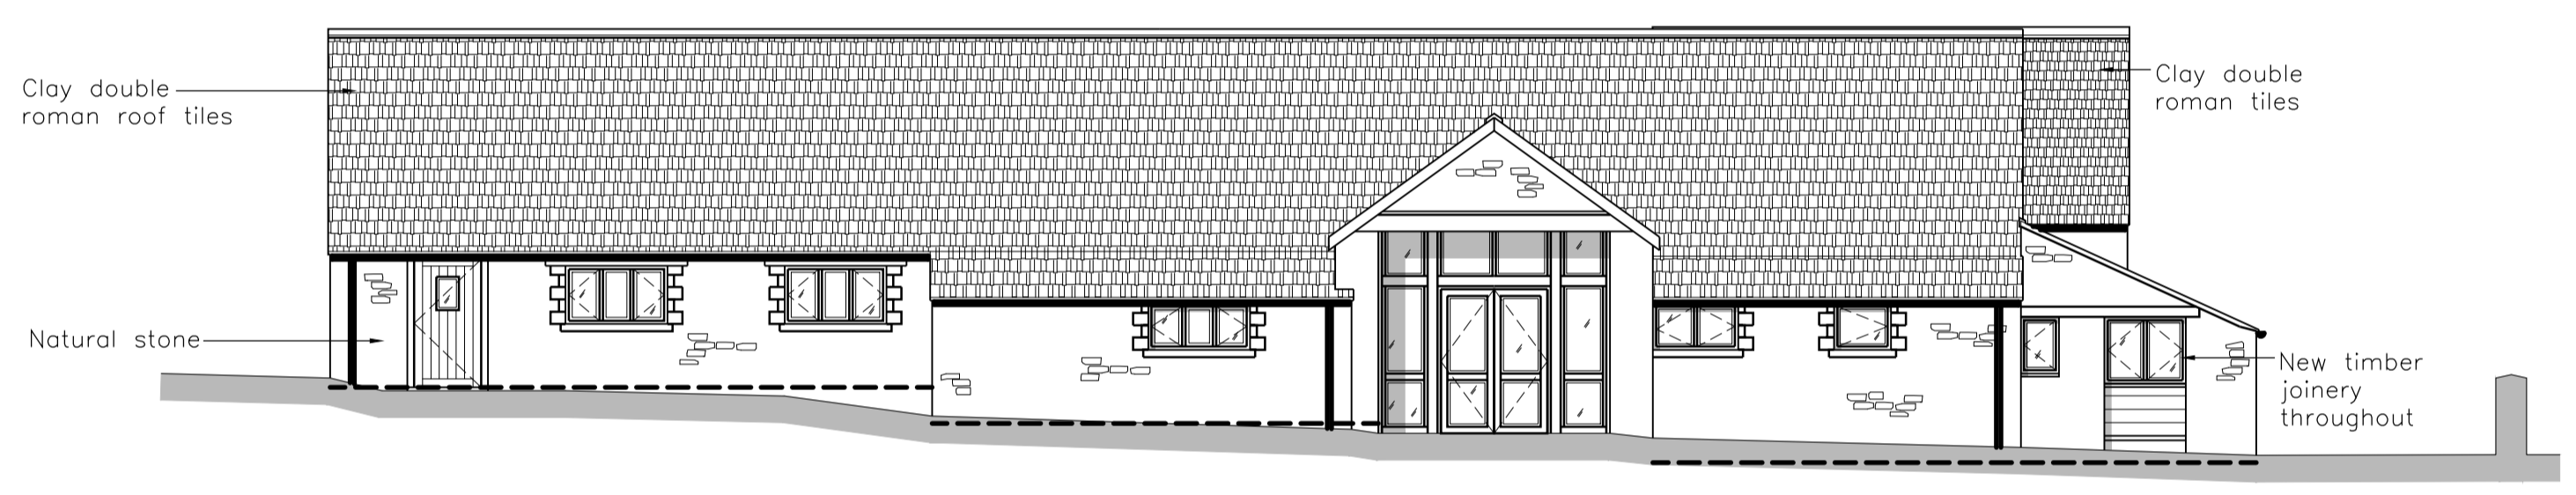

Proposed north elevation
 SCALE 1:100

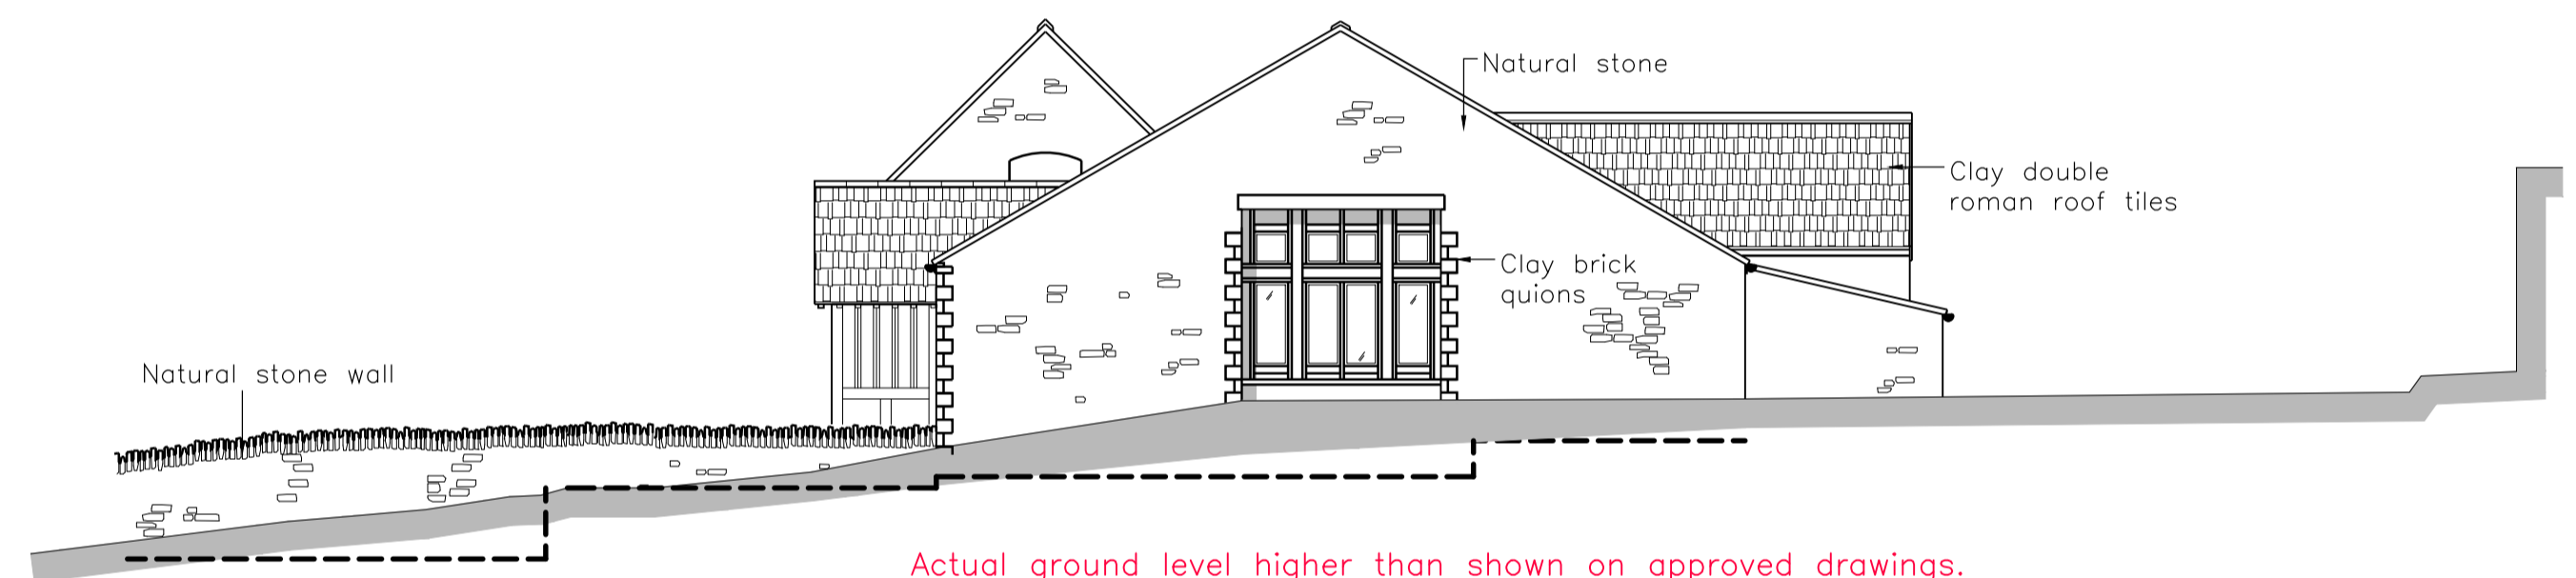


Actual ground level higher than shown on approved drawings.
 Cill level raised to suit.


Proposed east elevation
 SCALE 1:100




Proposed south elevation
 SCALE 1:100

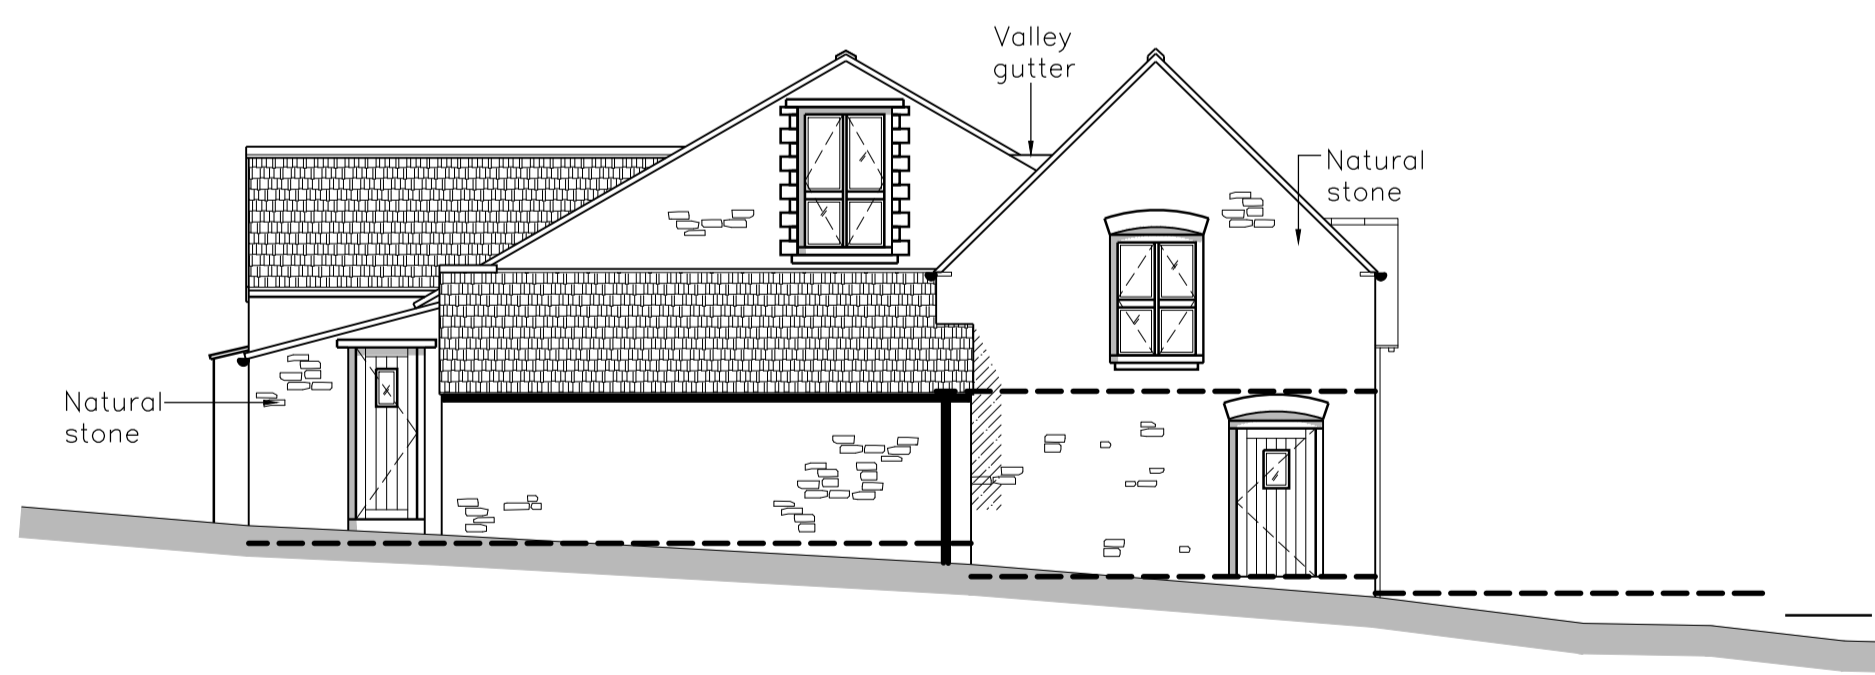

Proposed west elevation
 SCALE 1:100

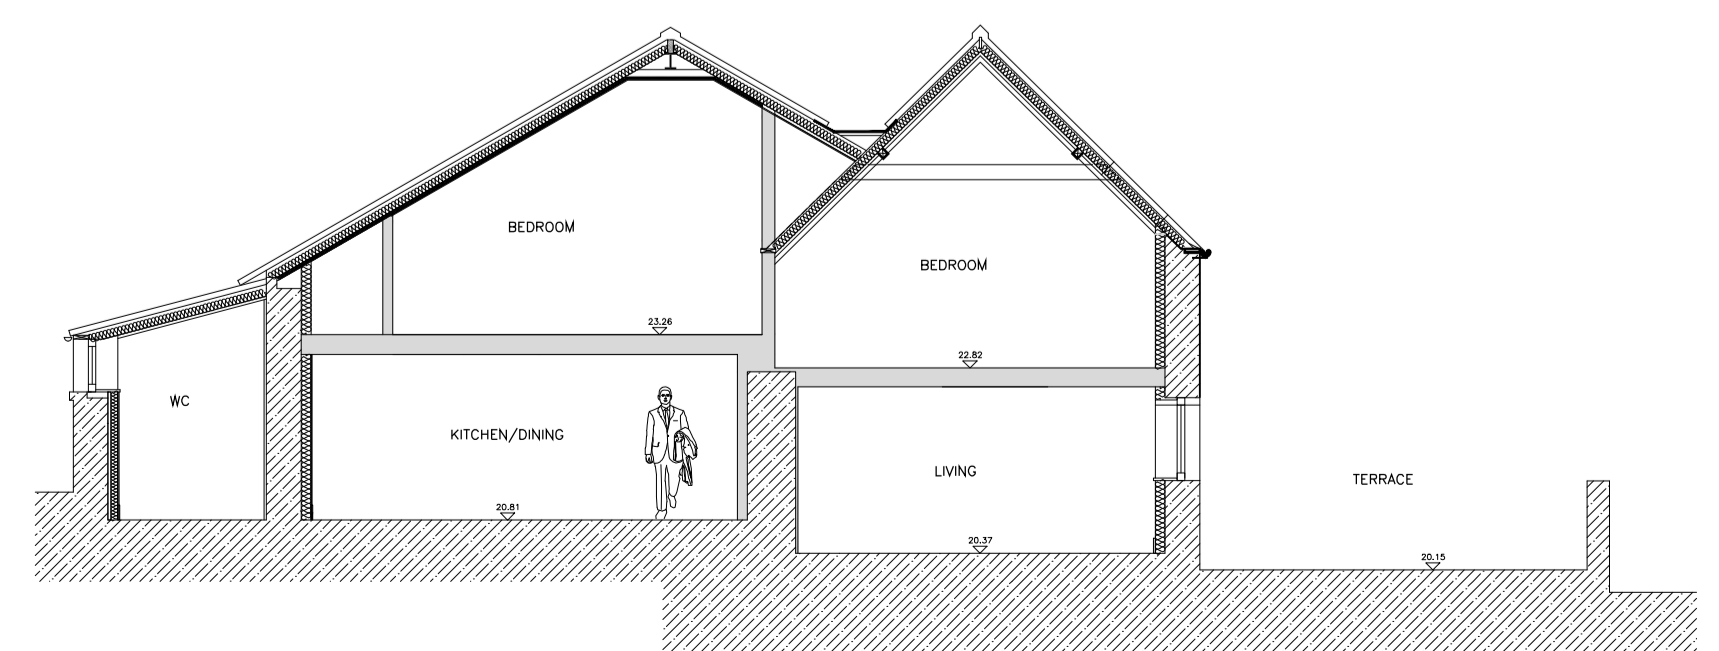

Section A1-A1
 SCALE 1:100

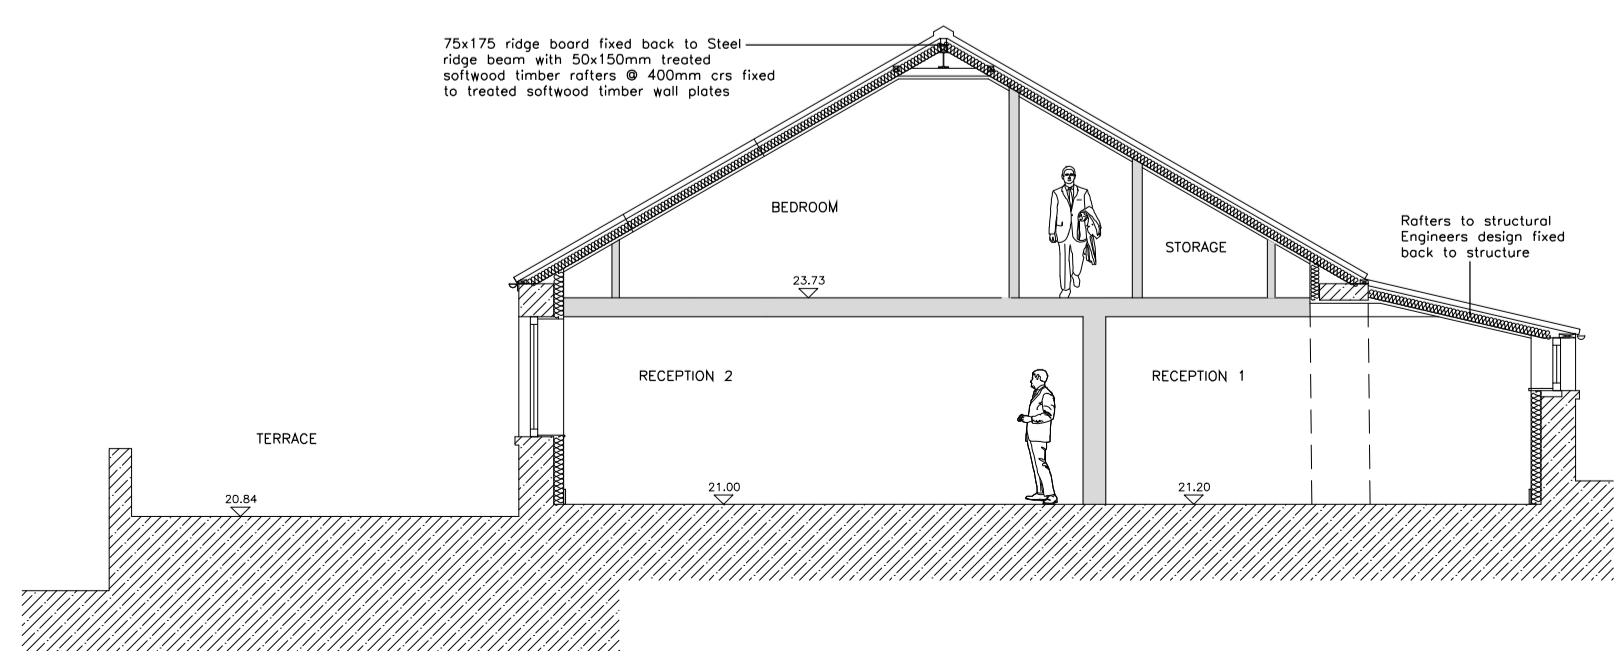

Section A2-A2
 SCALE 1:100

Revisions	

Drawn by EJ Checked by HP
 Project Birdcombe Court Barn, Wraxall

Title Proposed Plans

Status Planning

WH ARCHITECTS LTD
 Bookbinder House,
 1 Kingsdown Parade,
 Bristol, BS65UD
 0117 973 5690
 www.wharchitects.co.uk

Date Nov 2021 Scale @ A1
 Ref 1397-21 / 3001 B