

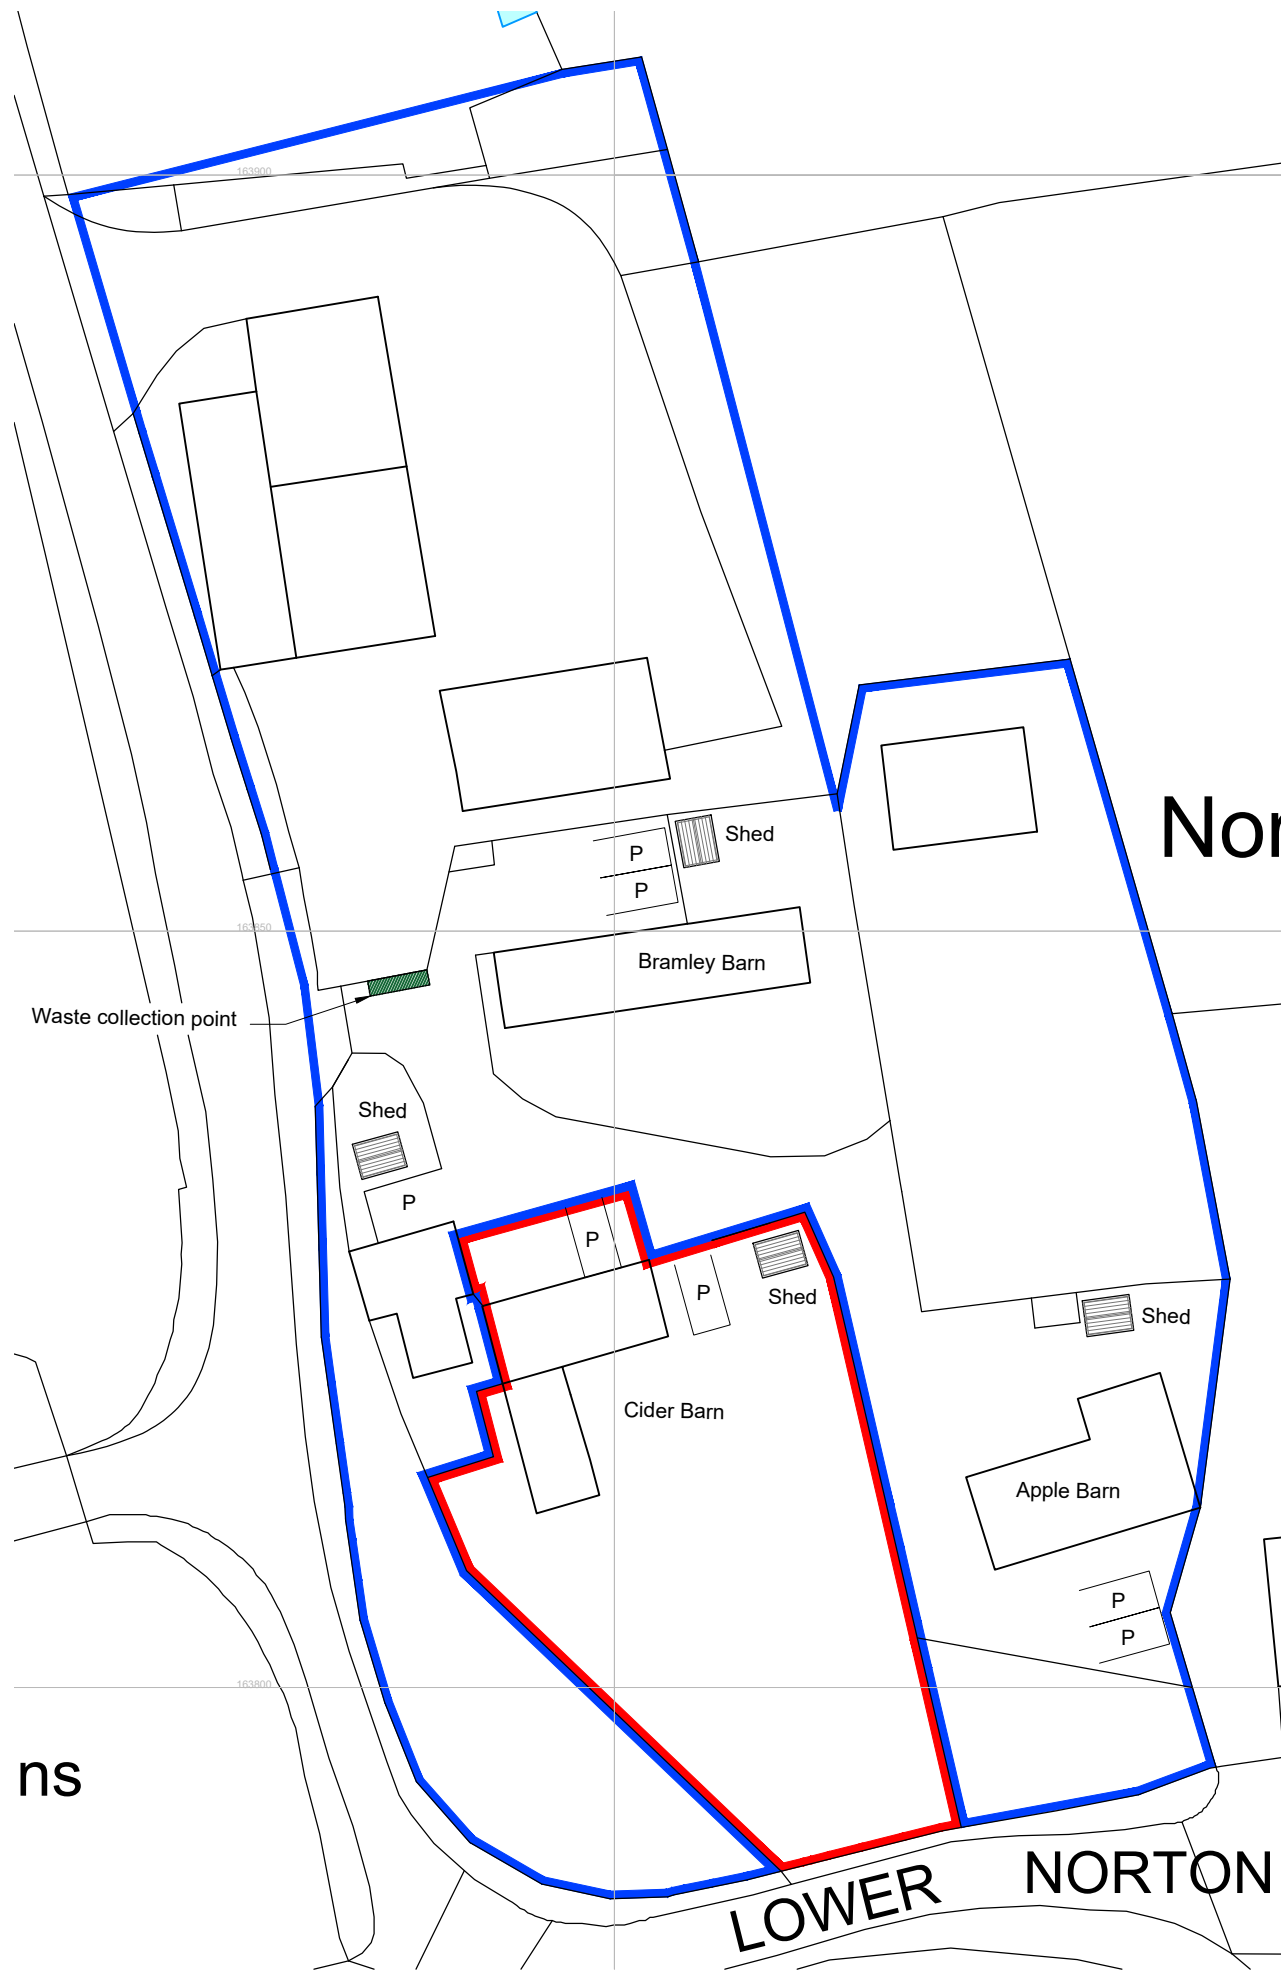
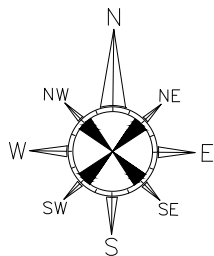


LOCATION PLAN
1:1250

 

SITE BLOCK PLAN
1:500

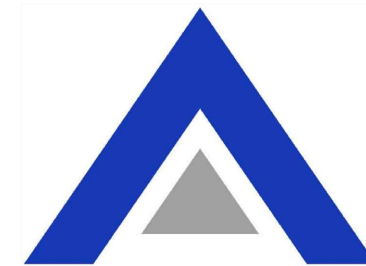

DESIGN | CONSTRUCT | LANDSCAPE



Acute Building Design Ltd

The Garden Studio
21 Woodlands Drive
Ruishton
Taunton
TA3 5JU

07989 657753

info@acutebuildingdesign.com

CLIENT

Mead Realisations Ltd

PROJECT

ADDRESS

Norton Farm,
Kewstoke,
Weston-super-Mare
Somerset BS22 9YR

DRAWING TITLE

Location and Site Plan

SCALE 1:1250 & 1:500

SIZE A3

DATE 23 Feb 2024

REV DATE

5188-s-cb-01

REV

Responsibility is not accepted for errors made by others in scaling from this drawing. All construction information should be taken from figured dimensions only. In the case of drawings provided for Planning Application(s) or Building Regulation Applications(s), such drawings may be subject to changes in content and the contractor / client should not rely upon them as construction drawings. All dimensions stated are for guidance and are subject to on site checks. Our drawings and specifications should not be used for construction unless or until they have specifically been issued for this purpose by us. We accept no responsibility for building components, fixtures or fittings, their fitness for purpose is the responsibility of the manufacturer or supplier, in particular natural materials such as timber which is prone to move, warp, distort, change colour, or for any materials exposed to unusual or extreme conditions such as coastal locations.