


GROUND FLOOR PLAN




FIRST FLOOR PLAN

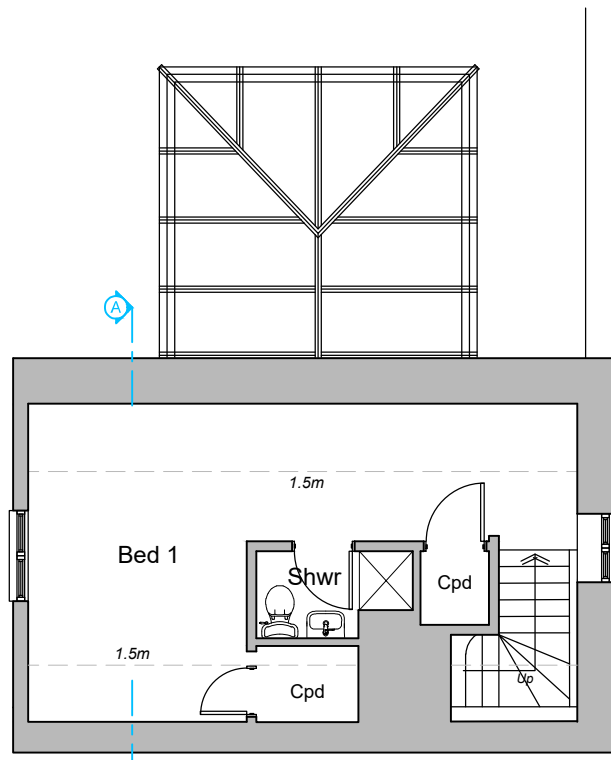


FRONT & COURTYARD ELEVATION (EAST)




FRONT ELEVATION (EAST)

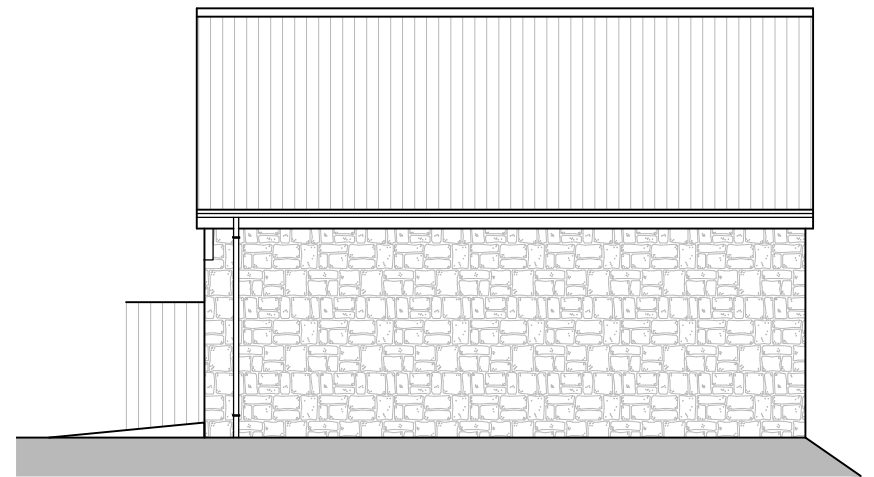


SIDE ELEVATION (NORTH)

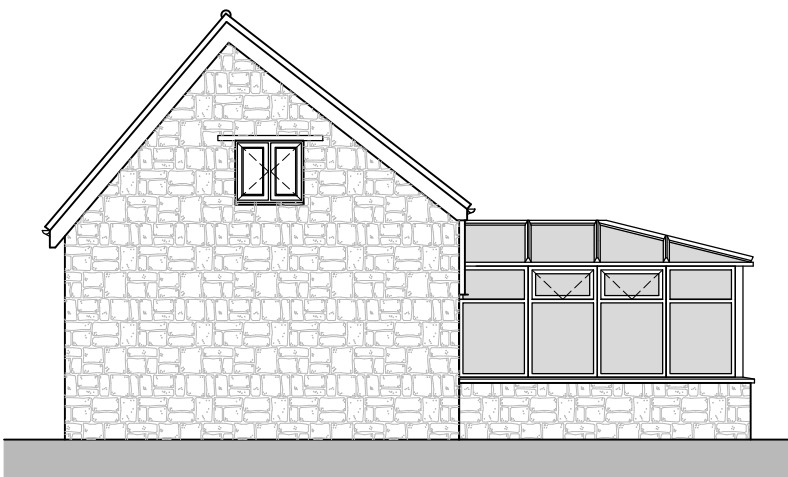

REAR & COURTYARD ELEVATION (WEST)

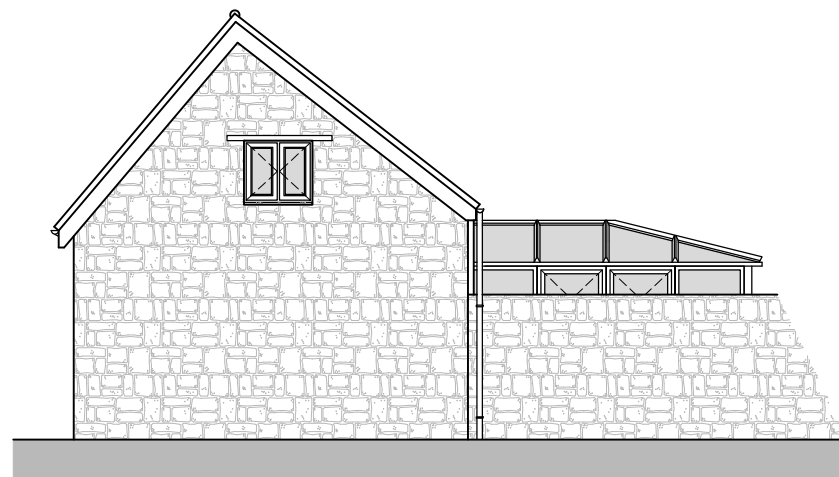


REAR ELEVATION (WEST)

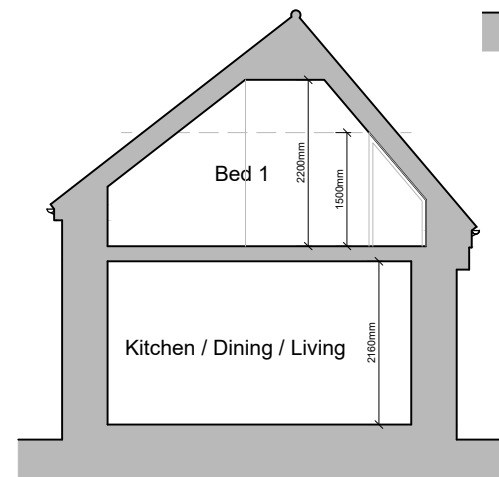

SECTION



SIDE ELEVATION (SOUTH)

 

Responsibility is not accepted for errors made by others in scaling from this drawing. All construction information should be taken from figured dimensions only. In the case of drawings provided for Planning Application(s) or Building Regulation Applications(s), such drawings may be subject to changes in content and the contractor / client should not rely upon them as construction drawings. All dimensions stated are for guidance and are subject to on site checks.

Our drawings and specifications should not be used for construction unless or until they have specifically been issued for this purpose by us. We accept no responsibility for building components, fixtures or fittings, their fitness for purpose is the responsibility of the manufacturer or supplier, in particular natural materials such as timber which is prone to move, warp, distort, change colour, or for any materials exposed to unusual or extreme conditions such as coastal locations.

The © Copyright of this drawing remains the property of ACUTE BUILDING DESIGN LIMITED.

Client Mead Realisations Ltd	Project Norton Farm, Lower Norton Lane, Kewstoke, Weston-super-Mare, Somerset BS22 9YR	Title EXISTING (AND PROPOSED) FLOOR PLANS & ELEVATIONS Damson Barn		Acute Building Design Ltd The Garden Studio 21 Woodlands Drive . Ruishton Taunton TA3 5JU 07989 657753 www.acutebuildingdesign.com	<table border="1"> <tr> <td>Size A3</td> <td>Scale 1:100</td> <td>Drawn Date 15 Feb 2024</td> <td>Checked Rev Date 15 Mar 2024</td> </tr> <tr> <td colspan="3">Drawing Number 5188-pl-db-01</td> <td>Revision B</td> </tr> </table>	Size A3	Scale 1:100	Drawn Date 15 Feb 2024	Checked Rev Date 15 Mar 2024	Drawing Number 5188-pl-db-01			Revision B
Size A3	Scale 1:100	Drawn Date 15 Feb 2024	Checked Rev Date 15 Mar 2024										
Drawing Number 5188-pl-db-01			Revision B										