



FLOOR PLAN

1:25

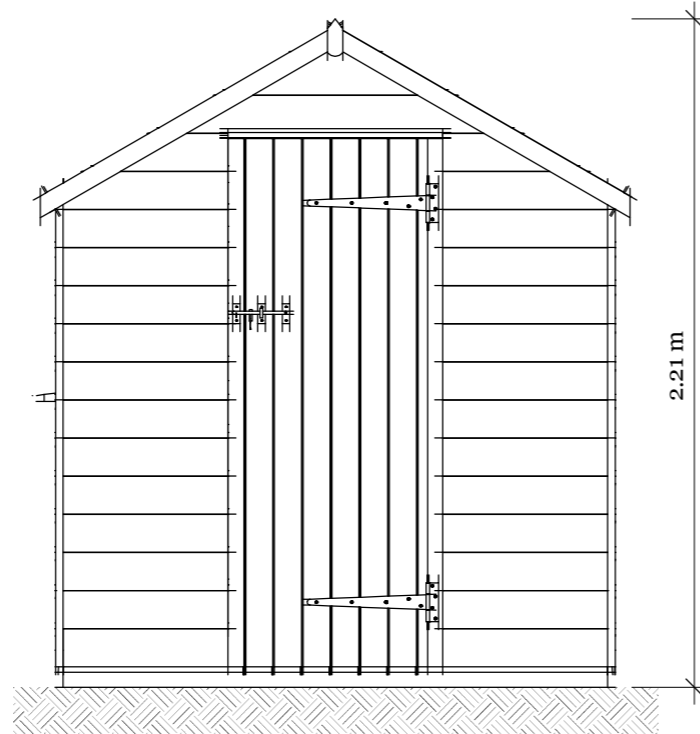


FRONT ELEVATION

1:25

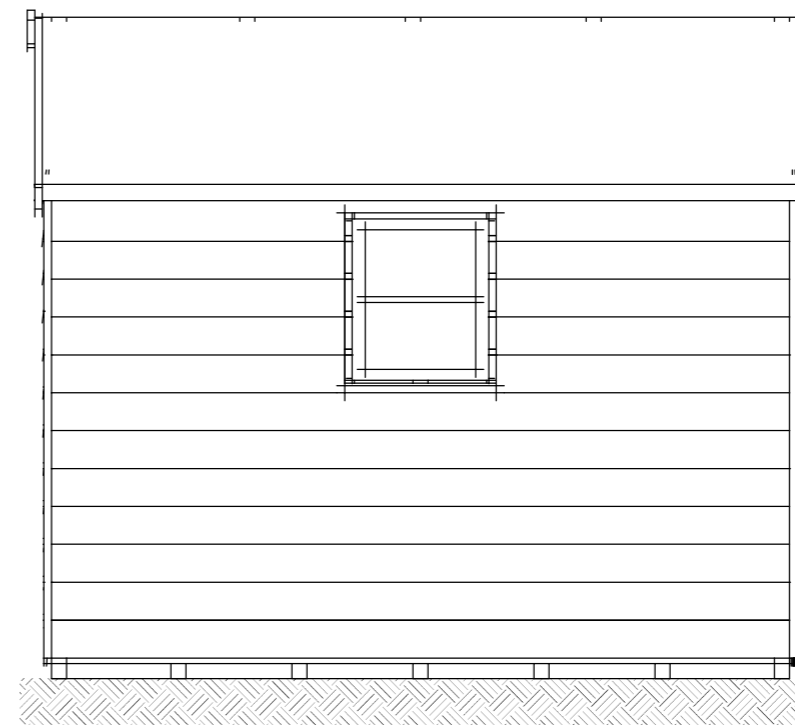


SIDE ELEVATION

1:25

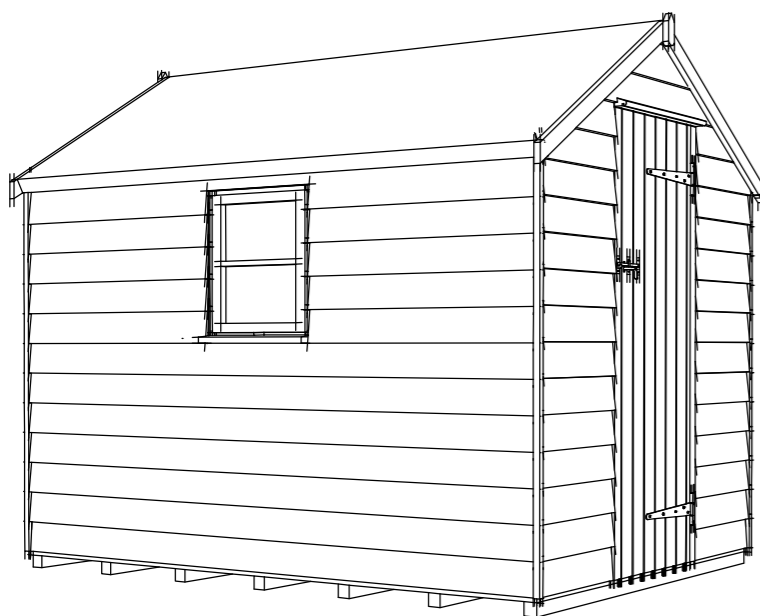


ISOMETRIC

Not to Scale

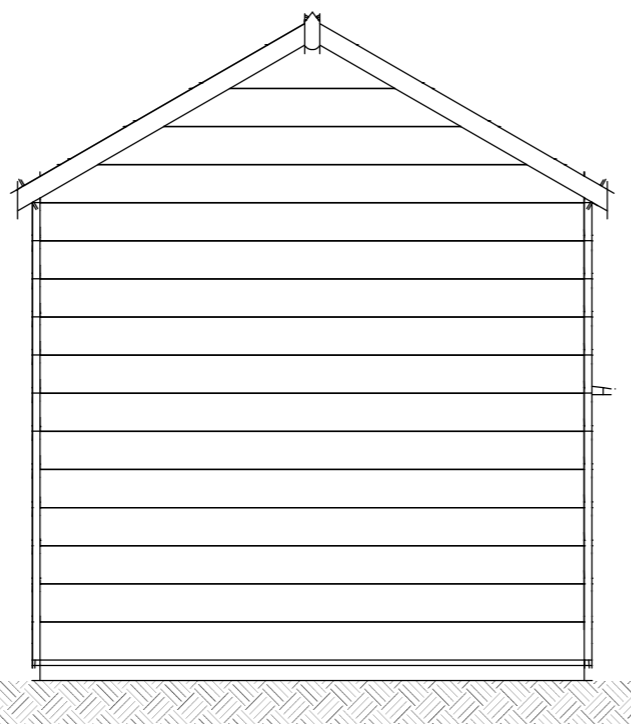


REAR ELEVATION

1:25

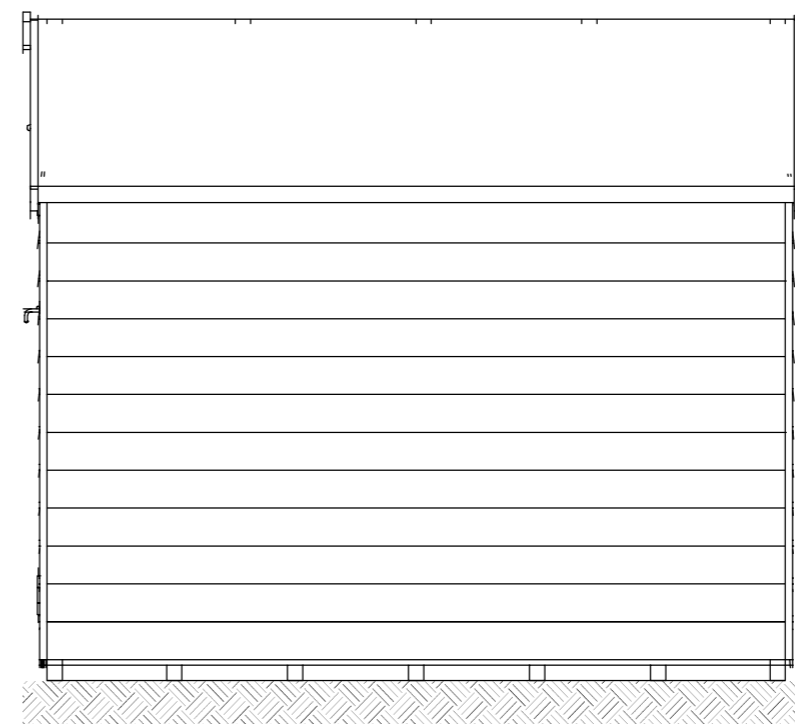


SIDE ELEVATION

1:25

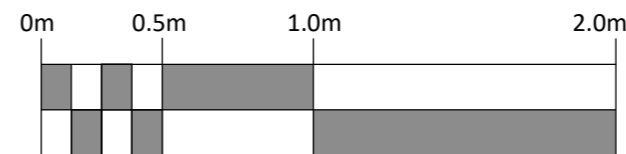

Scale 1:25

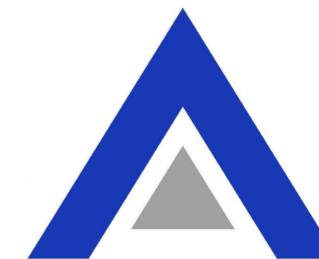

DESIGN | CONSTRUCT | LANDSCAPE



Acute Building Design Ltd
 The Garden Studio
 21 Woodlands Drive
 Ruishton
 Taunton
 TA3 5JU

07989 657753
 info@acutebuildingdesign.com

CLIENT
 Mead Realisations Ltd

PROJECT
 Proposed Garden Shed

ADDRESS
 Damson Barn
 Norton Farm
 Kewstoke
 Weston-super-Mare BS22 9YR

DRAWING TITLE
 Plan and Elevations

SCALE
 1:25

SIZE
 A3

DATE
 01 Mar 2024

REV DATE
 -

5188-db-s-01

REV
 -

Responsibility is not accepted for errors made by others in scaling from this drawing. All construction information should be taken from figured dimensions only. In the case of drawings provided for Planning Application(s) or Building Regulation Applications(s), such drawings may be subject to changes in content and the contractor / client should not rely upon them as construction drawings. All dimensions stated are for guidance and are subject to on site checks. Our drawings and specifications should not be used for construction unless or until they have specifically been issued for this purpose by us. The © Copyright of this drawing remains the property of ACUTE BUILDING DESIGN LIMITED.