


EXISTING NORTH ELEVATION




EXISTING WEST ELEVATION



EXISTING SOUTH ELEVATION

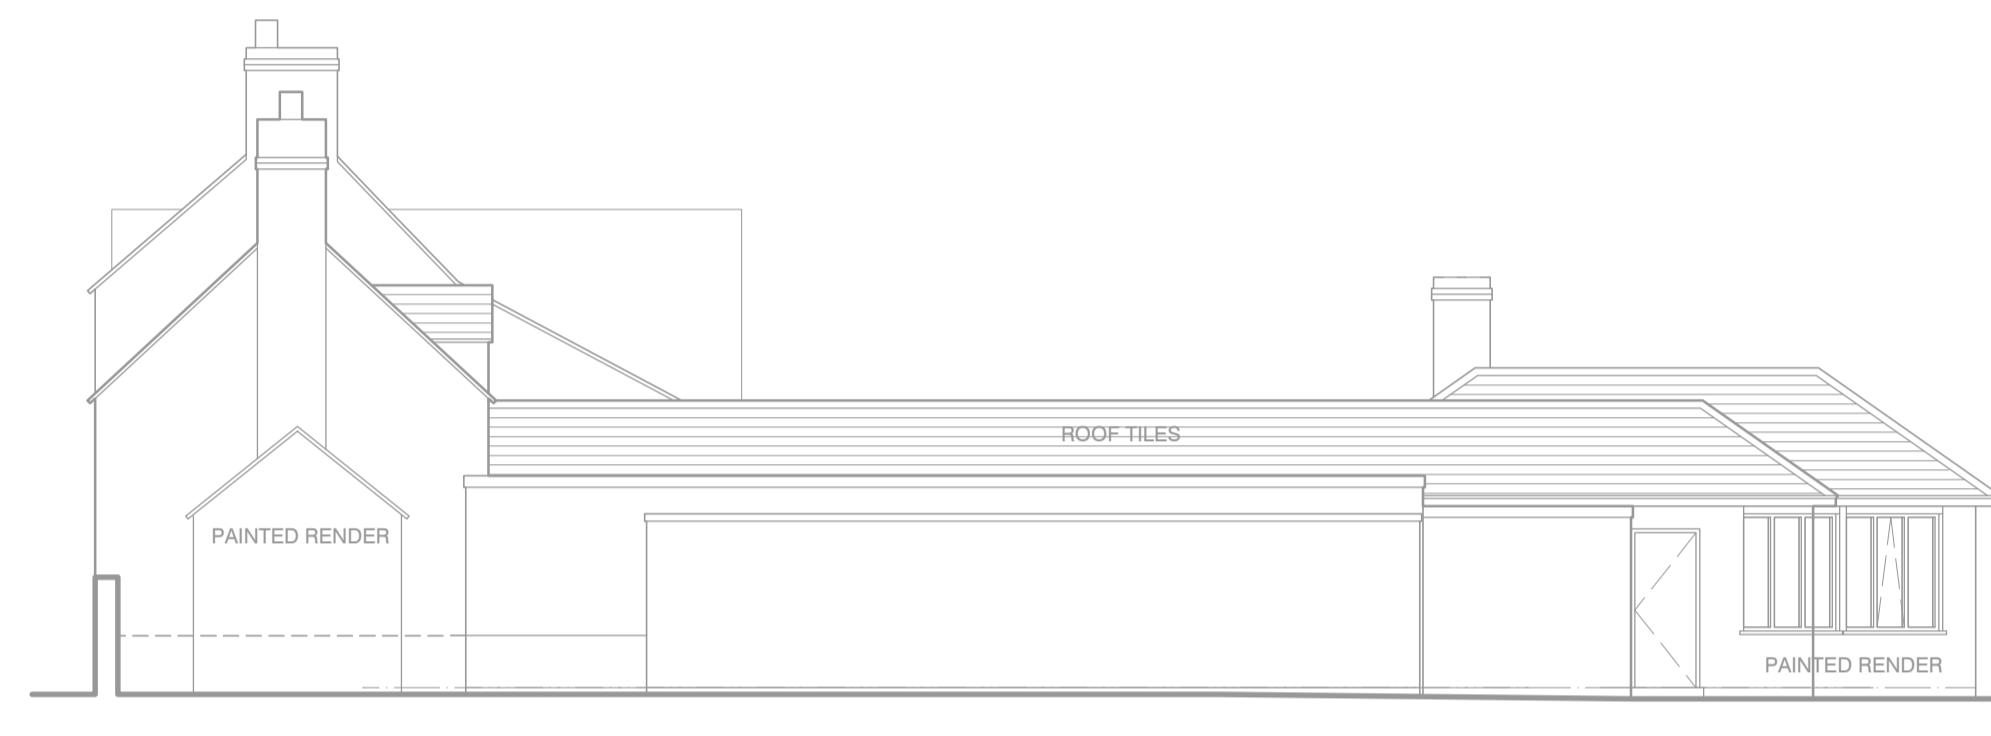

EXISTING EAST ELEVATION

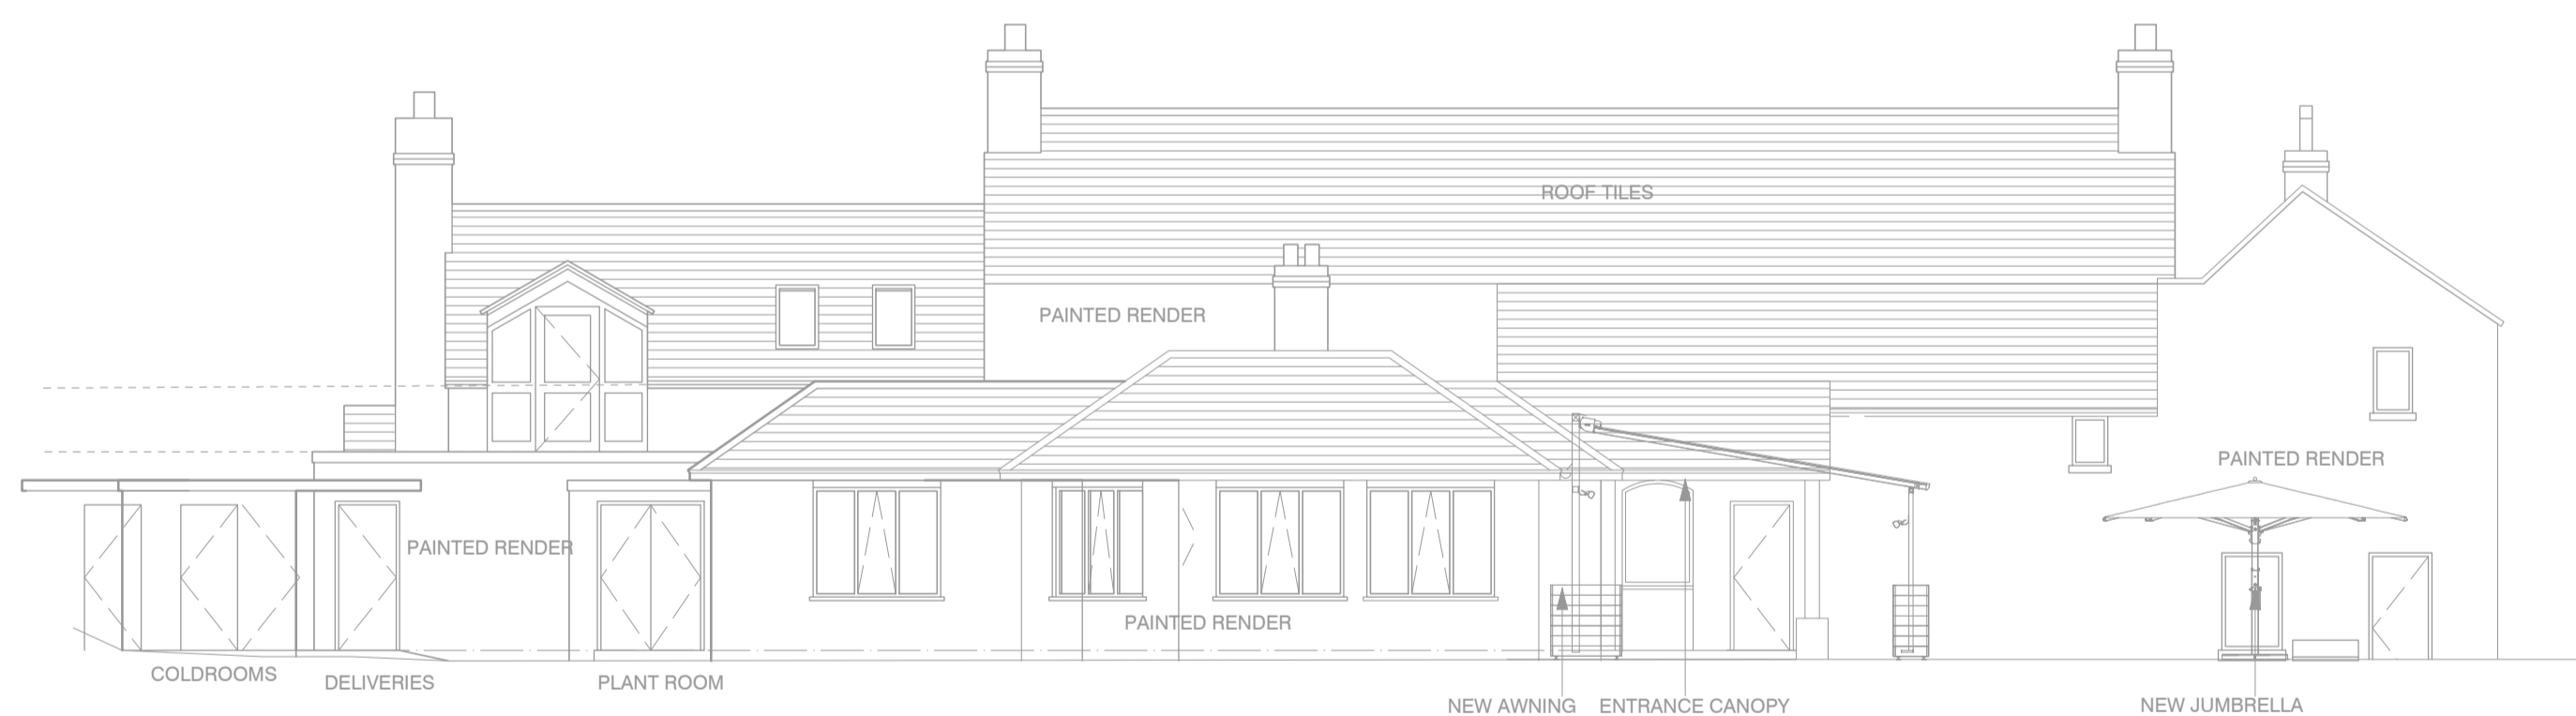


PROPOSED NORTH ELEVATION



PROPOSED WEST ELEVATION



PROPOSED SOUTH ELEVATION

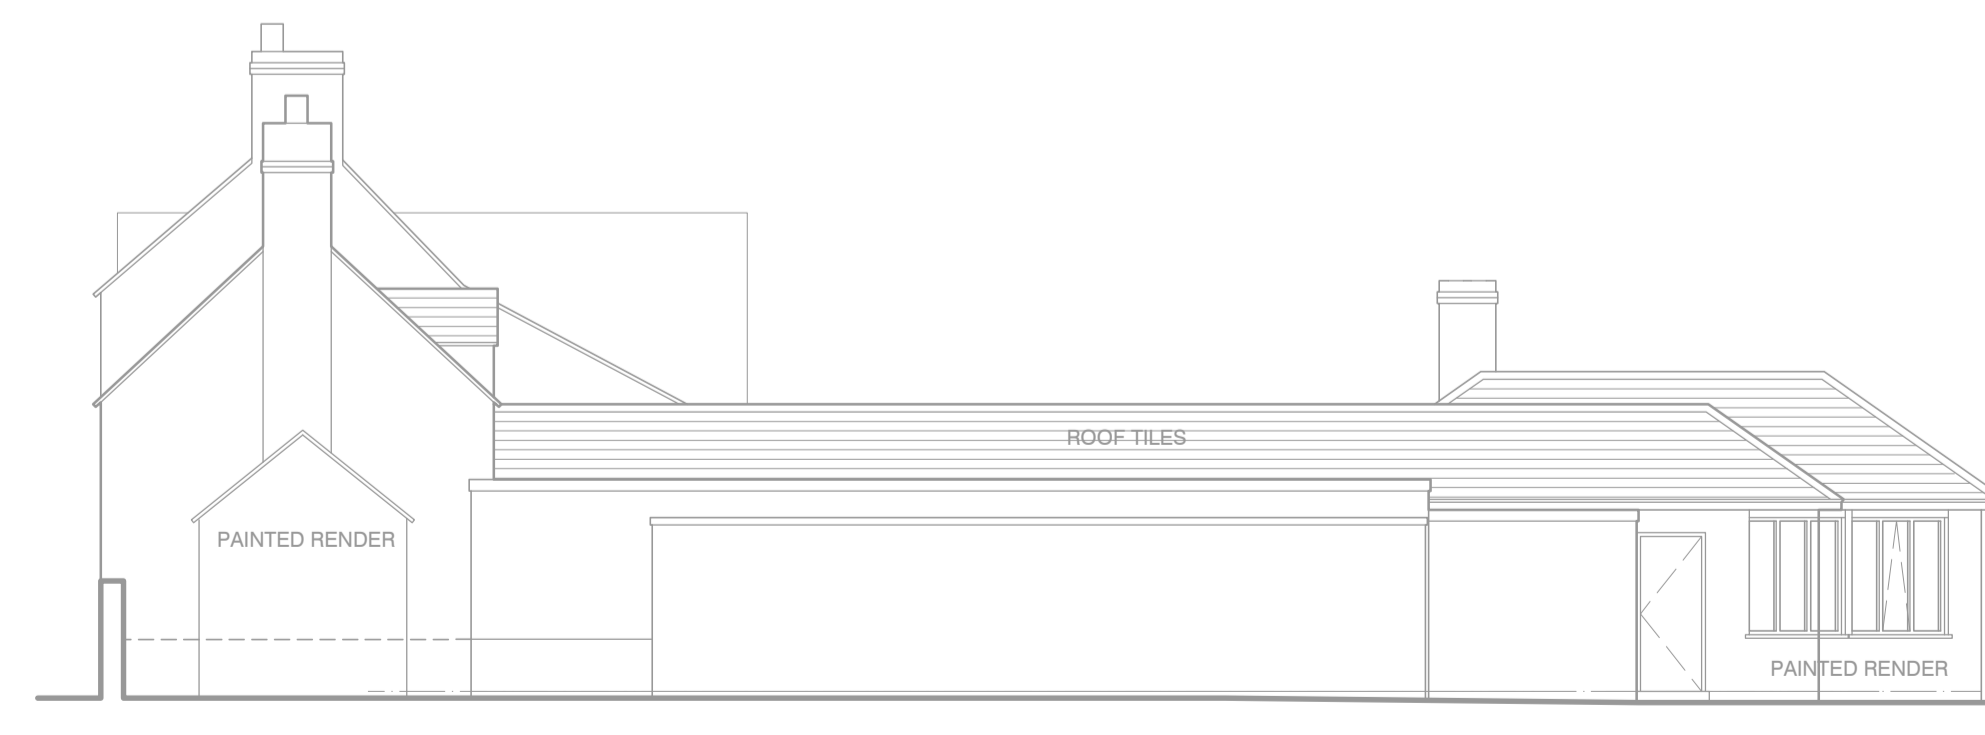

PROPOSED EAST ELEVATION

A	EXISTING LIGHTING POINTS REMOVED	13/03/24	MT
/	FIRST ISSUE	26/02/24	MT

DO NOT SCALE. WRITTEN DIMENSIONS TO BE USED IN PREFERENCE TO SCALED DIMENSIONS. ALL DIMENSIONS TO BE CHECKED ON SITE BY CONTRACTOR & ALL DISCREPANCIES TO BE REPORTED TO JMDA

JOB TITLE  
**MITCHELLS & BUTLERS**  
**THE ASHTON**  
 Ashton Road, Bristol, BS41 9LX

DRAWING TITLE  
**EXISTING & PROPOSED ELEVATIONS**

DRAWING NUMBER JMDA_1739_PL_005	REVISION A
------------------------------------	---------------

SCALE 1:100	SHEET SIZE A1
----------------	------------------

DATE 26/02/2024	DRAWN BY MT	CHECKED BY AM
--------------------	----------------	------------------

JMDA LTD  
 2 The Holmes Skipwith,  
 York, YO8 5SL  
 T: 01757 288 399  
 info@jmdald.co.uk  
 www.jmdald.co.uk

Copyright © This drawing is the property of JMDA Ltd. All rights reserved.