


GENERAL NOTES

1. This drawing is to be read in conjunction with all relevant drawings, details, sketches, reports, calculations and specifications.
2. Do NOT scale from this drawing, if dimensions are not clear, contact the Engineer for verification.
3. All building setting out and dimensions to be coordinated and checked by Contractor on site prior to construction.

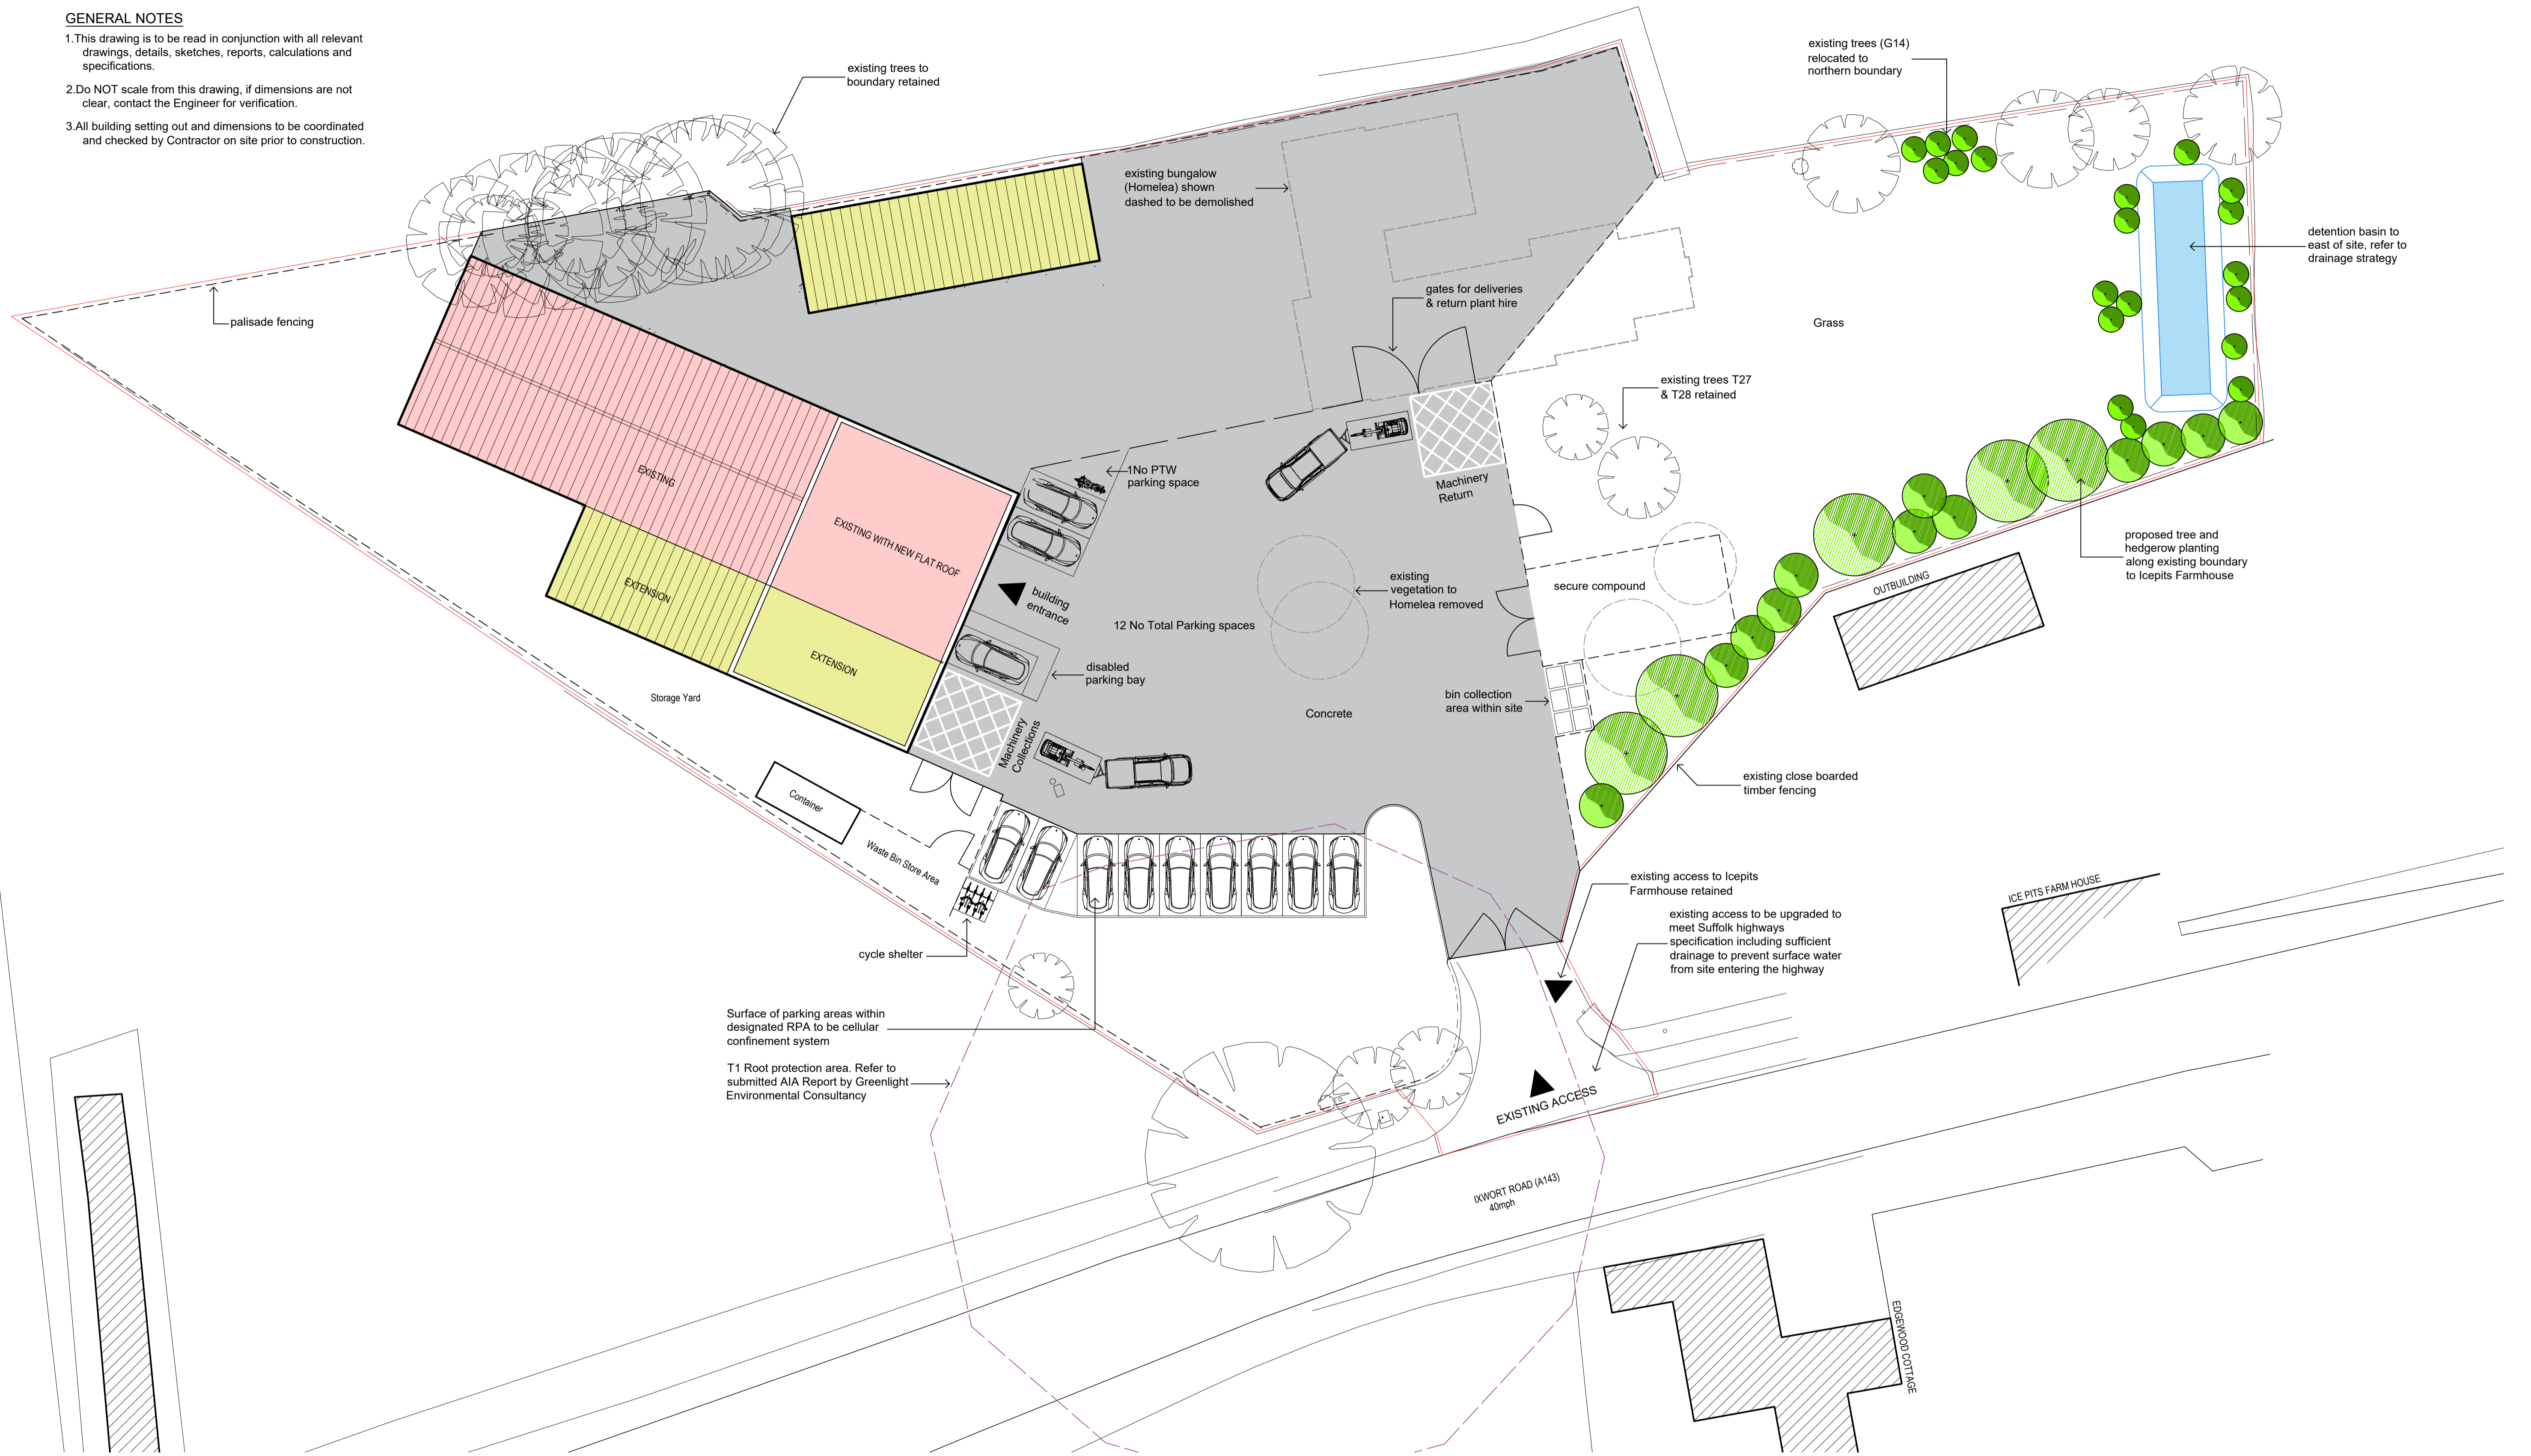

General Notes

1. ALL DIMENSIONS ARE IN MILLIMETERS UNLESS OTHERWISE STATED.
2. DIMENSIONS ARE NOT TO BE SCALED FROM THE DRAWING.
3. THIS DRAWING IS TO BE USED FOR GUIDANCE ONLY, ALL SIZES MUST BE VERIFIED ON SITE.
4. WSE RETAIN COPYRIGHT OF THIS DRAWING/DESIGN.

IF IN DOUBT PLEASE ASK.

Rev	Date	By	Amendment Description	Chkd

Client	TBS
Project Title	ICEPITS FARM IXWORTH ROAD GT BARTON
Date Created	
Drawing Title	PROPOSED SITE PLAN
Drawn By	
Checked By	
Scale	1:200
Paper Size	

Project Code	Originator Code	Zone	Level	Document Type	Role	Number	Revision
						1006	A

WS ENGINEERING SERVICES Ltd 17 Common Lane, Troston, Bury St Edmunds, IP31 1EY Tel: 01359 - 269945	
---	--

