


composite wall sheet cladding

Proposed Front Elevation (South East)


(1:50 Scale)

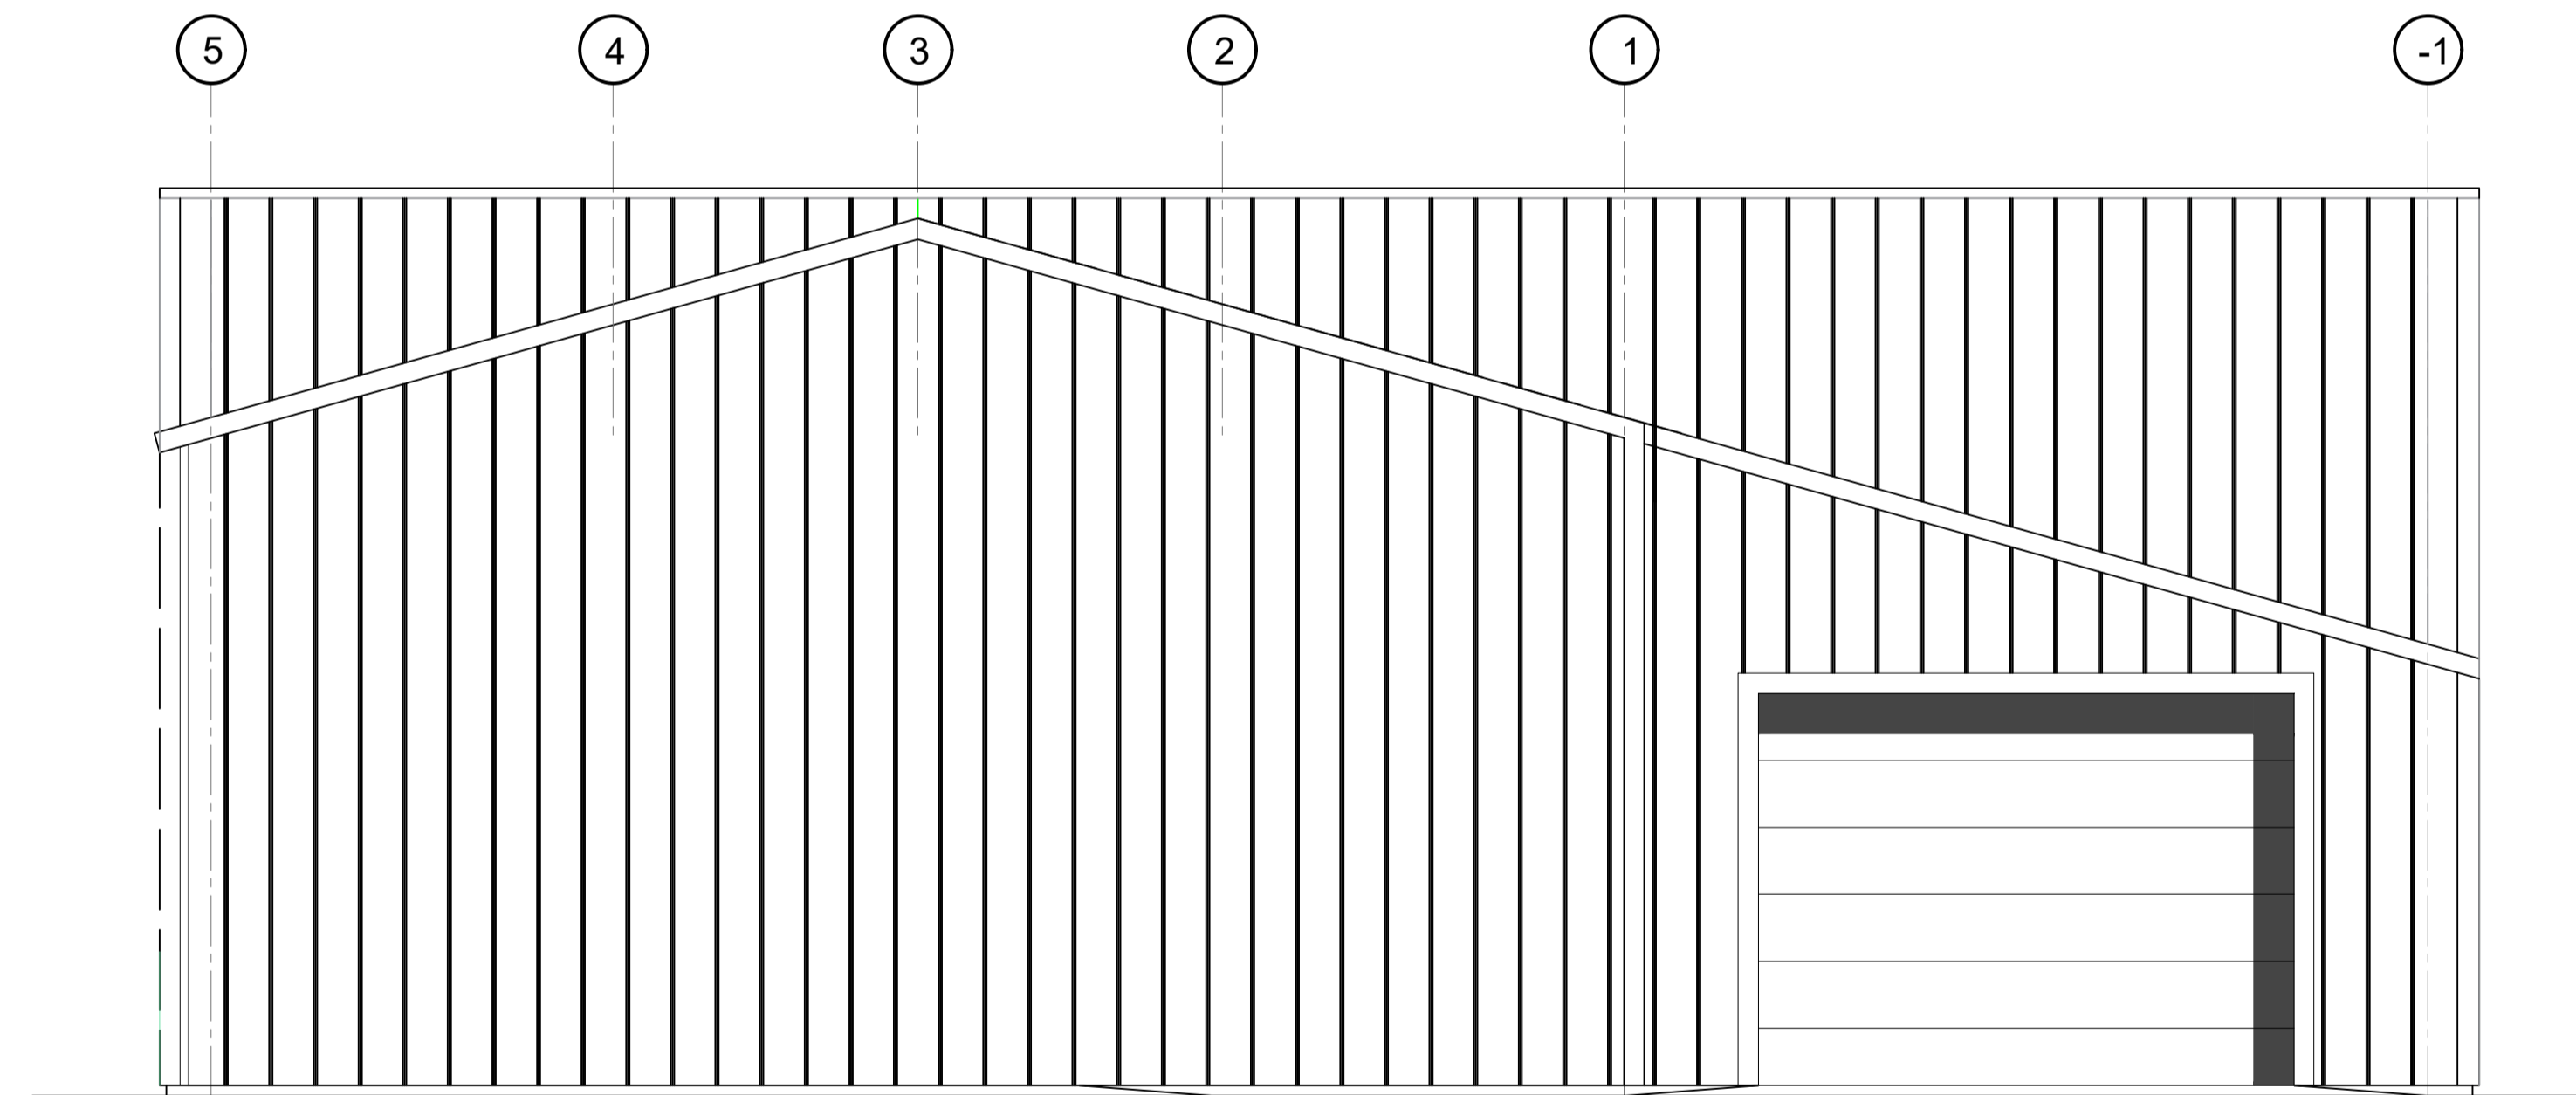

Proposed Rear Elevation (North West)

(1:50 Scale)

General Notes
 1. ALL DIMENSIONS ARE IN MILLIMETERS UNLESS OTHERWISE STATED.
 2. DIMENSIONS ARE NOT TO BE SCALED FROM THE DRAWING.
 3. THIS DRAWING IS TO BE USED FOR GUIDANCE ONLY, ALL SIZES MUST BE VERIFIED ON SITE.
 4. WSE RETAIN COPYRIGHT OF THIS DRAWING/DESIGN.
 IF IN DOUBT PLEASE ASK.

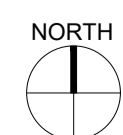

| Rev | Date | By | Amendment Description | Chkd |
|-----|------|----|-----------------------|------|
| | | | | |

| | |
|---|--|
| Client TBS | Date Created |
| Project Title ICEPITS FARM IXWORTH ROAD GT BARTON | Drawing Title PROPOSED FRONT AND REAR ELEVATIONS |

| | | | |
|----------------|-----------------|-----------------------|----------------------|
| Drawn By | Checked By | Scale | Paper Size |
| Drawing Status | | | |
| Project Code | Originator Code | Zone | Level |
| Document Type | Role | Number 1000 | Revision A |

| | | | | | | | |
|--------------|-----------------|------|-------|---------------|------|--------|----------|
| Project Code | Originator Code | Zone | Level | Document Type | Role | Number | Revision |
| | | | | | | 1000 | A |

WS ENGINEERING SERVICES Ltd
 17 Common Lane, Troston, Bury St Edmunds, IP31 1EY
 Tel: 01359 - 269945