
 


# Block Plan

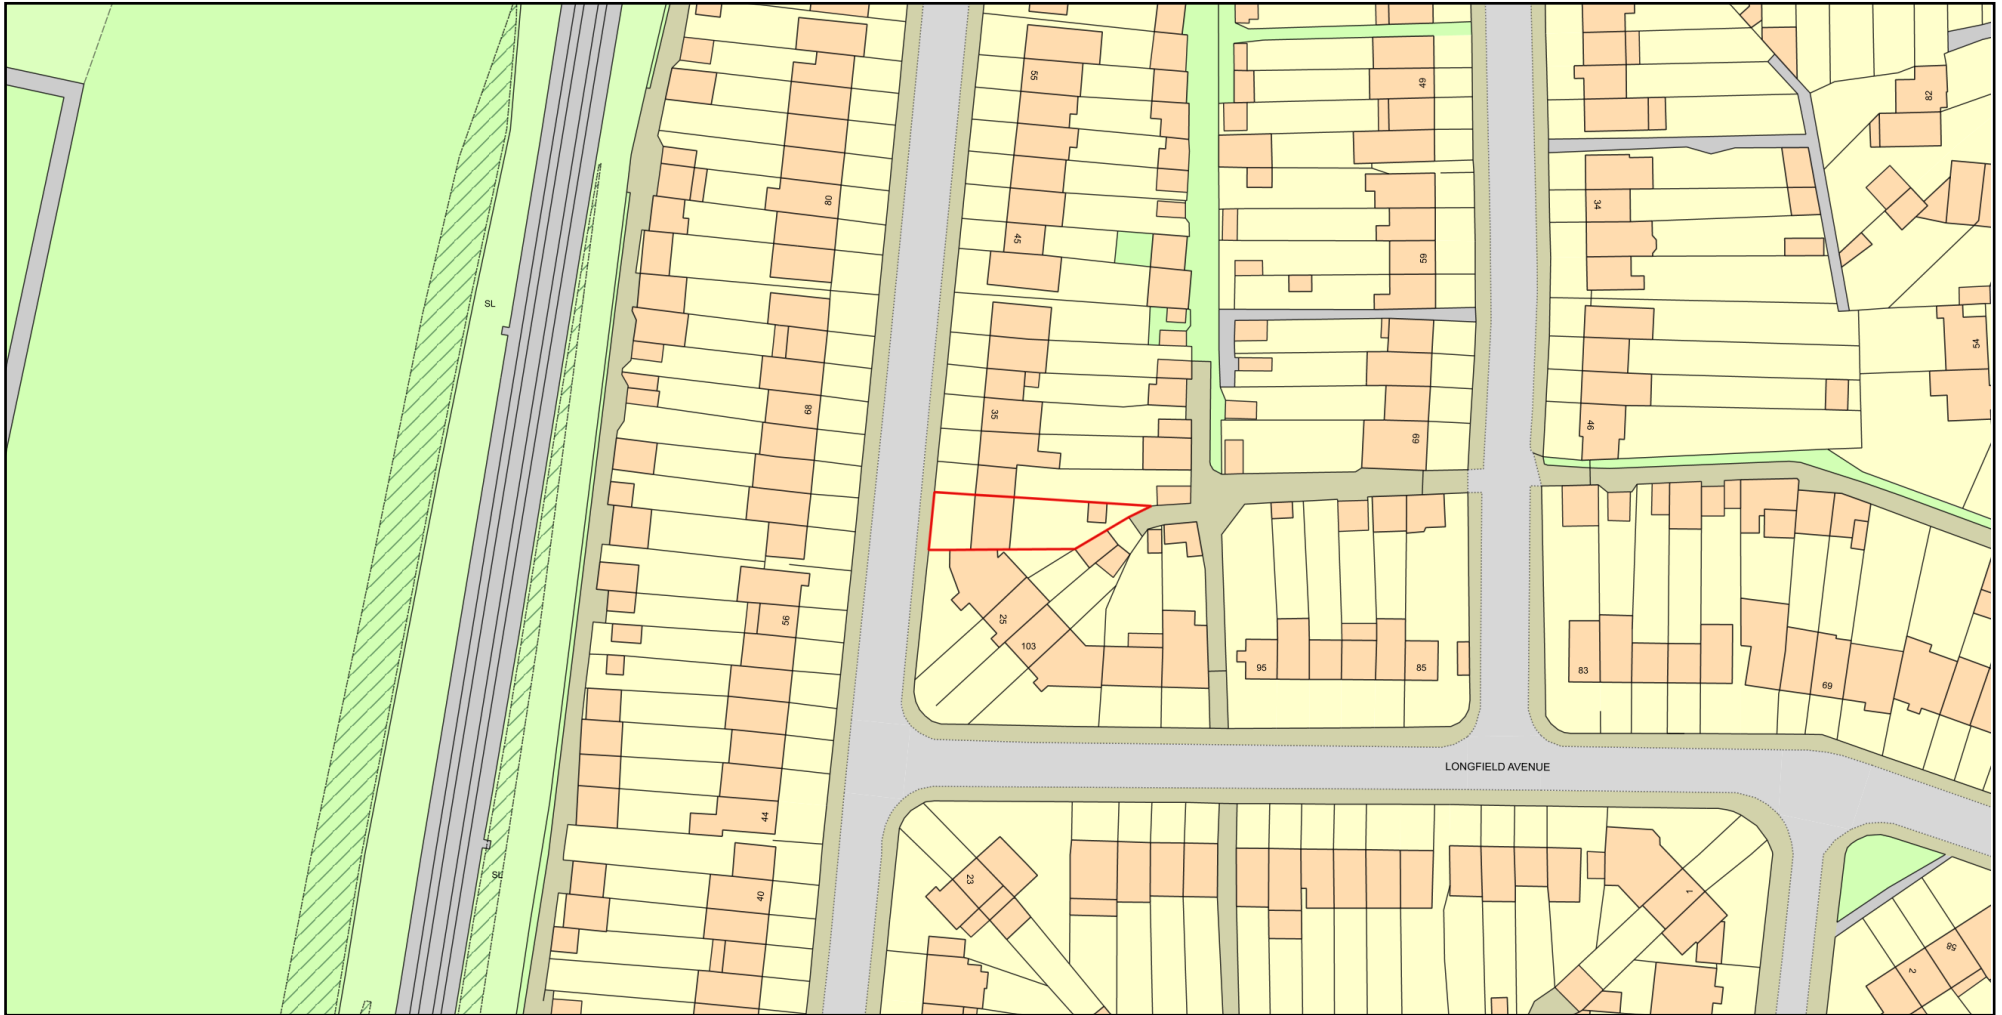

Plan Produced for: 29 Winnington Road EN3 5RJ



Date Produced: 14 Mar 2024

Plan Reference Number: TQRQM24074171322433


Scale: 1:1250 @ A4

© Crown copyright and database rights 2023 OS 100042766

# Location Plan

 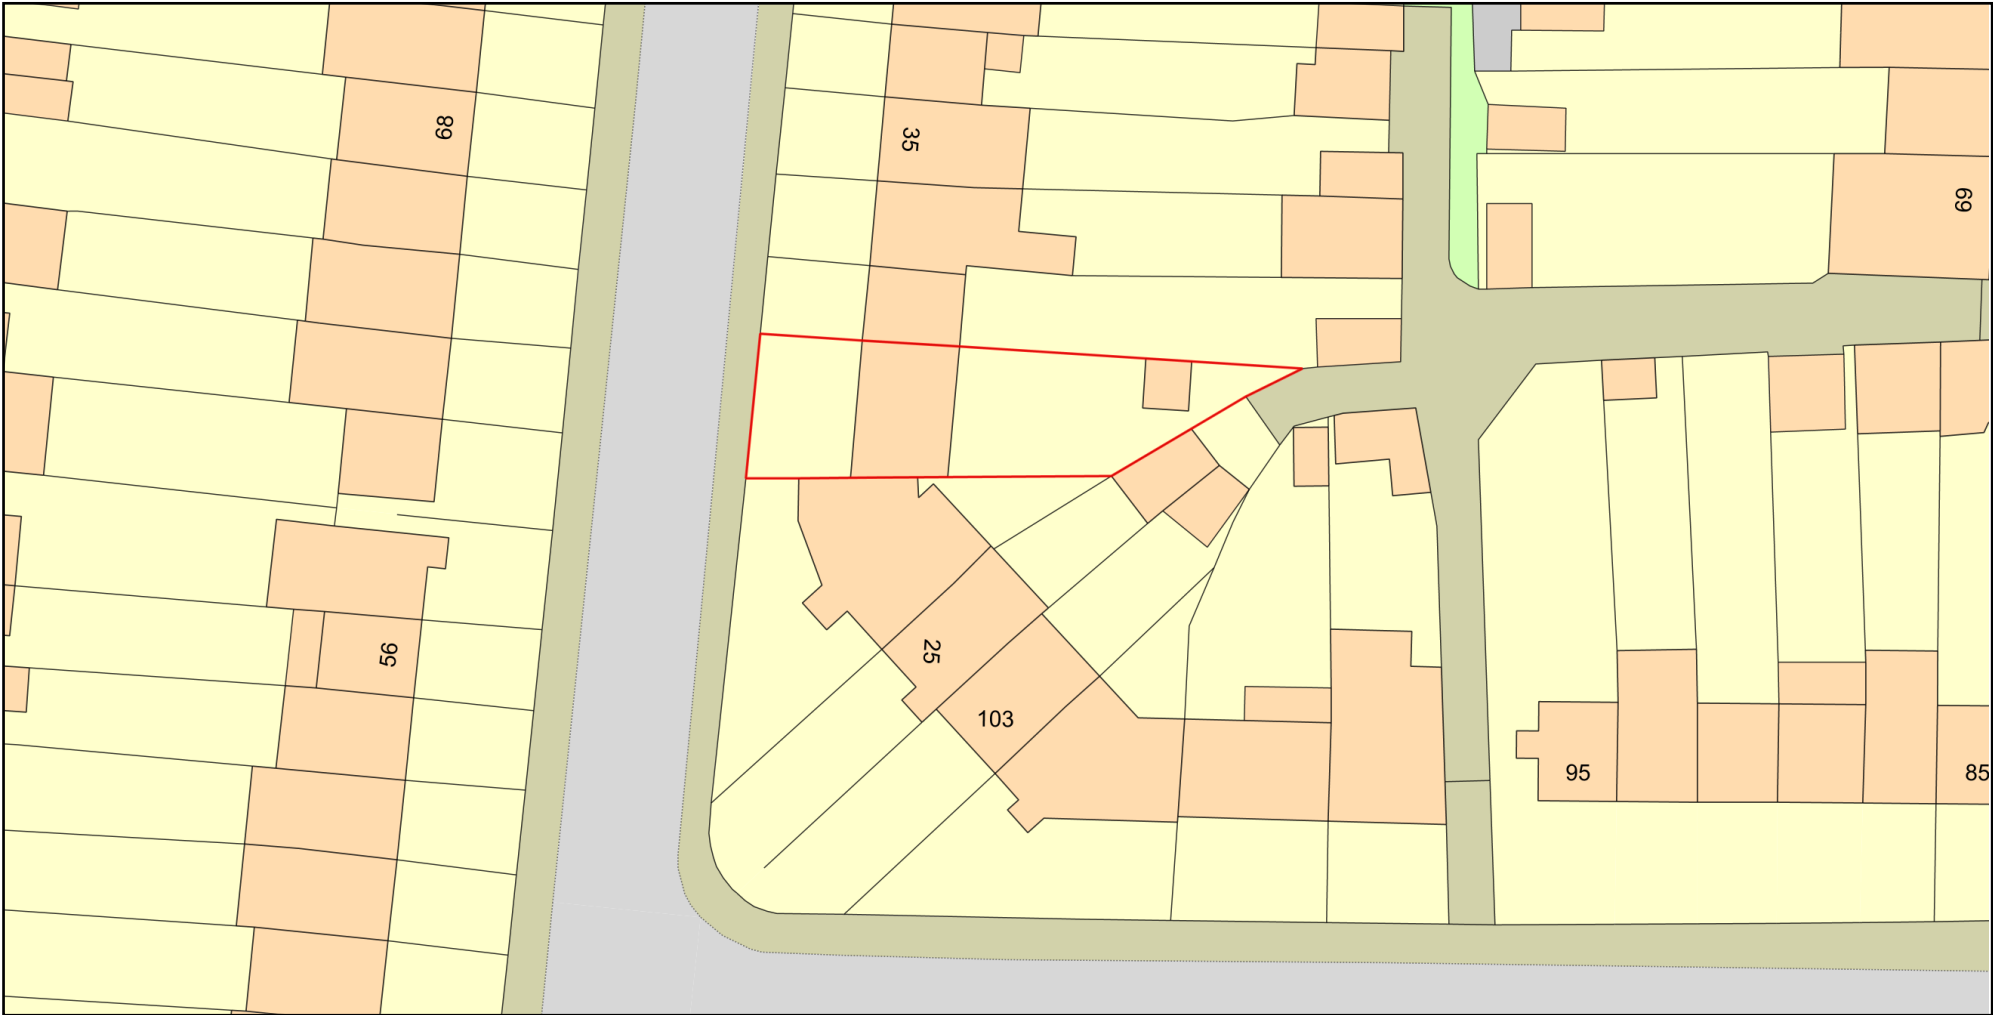

Plan Produced for: 29 Winnington Road EN3 5RJ  
Date Produced: 14 Mar 2024  
Plan Reference Number: TQRQM24074171453153  
Scale: 1:500 @ A4

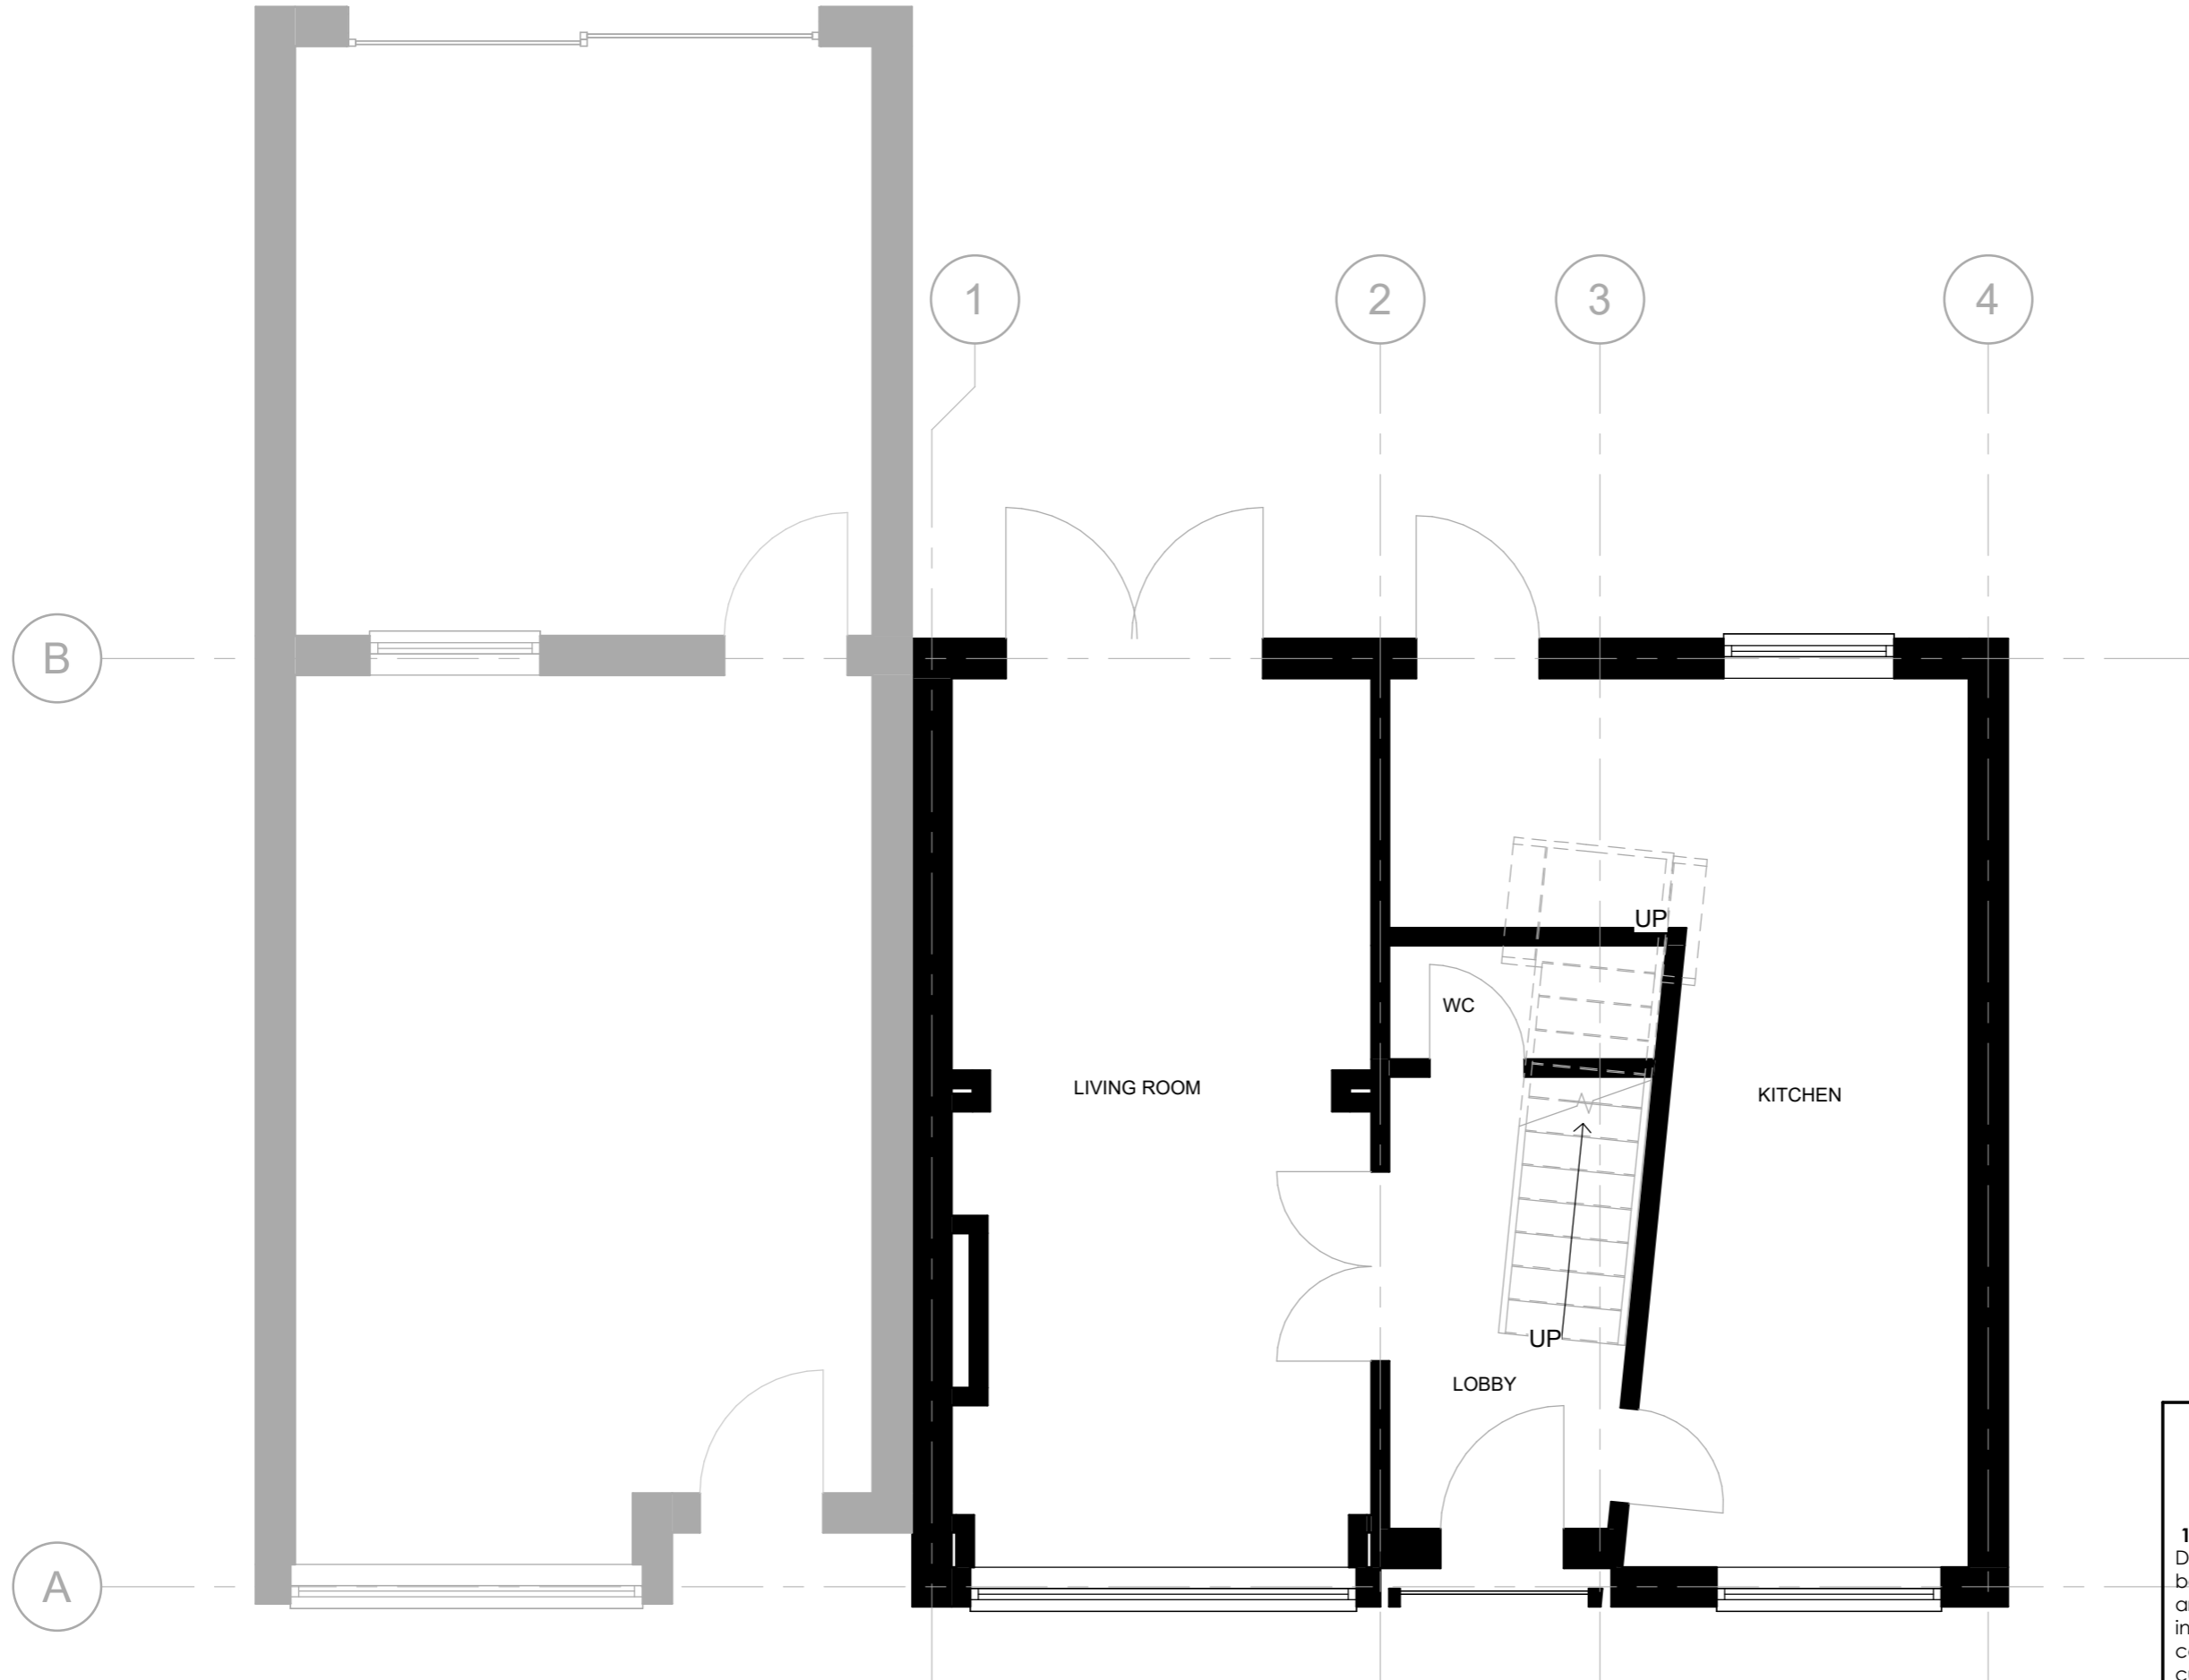


**E - 0 - GF**  
1 : 50

**Planning drawings -  
NOT FOR  
CONSTRUCTION**

**Please Note**


1- This drawing is not for construction. 2- All Dimension are in millimeters. 3- Dimensions are not to be scaled directly from drawings. 4- All dimensions are to be checked on site and the Architect is to be inform of any discrepancies before construction commences. 5- All references to drawings refer to current revision of that drawing. 6- The Copyright of this drawing belongs to Build Different Ltd.

 

VISUAL SCALE 1:50 @ A3



Scale	1:50	Date	29/02/2024	Project name	29 Winnington Road EN3 5RJ	Sheet name	Existing Ground Floor Plan		
Drawn by	BD	Checked by	AA	Project number	BD-WR-2935-06	Rev	A	Metric	A3

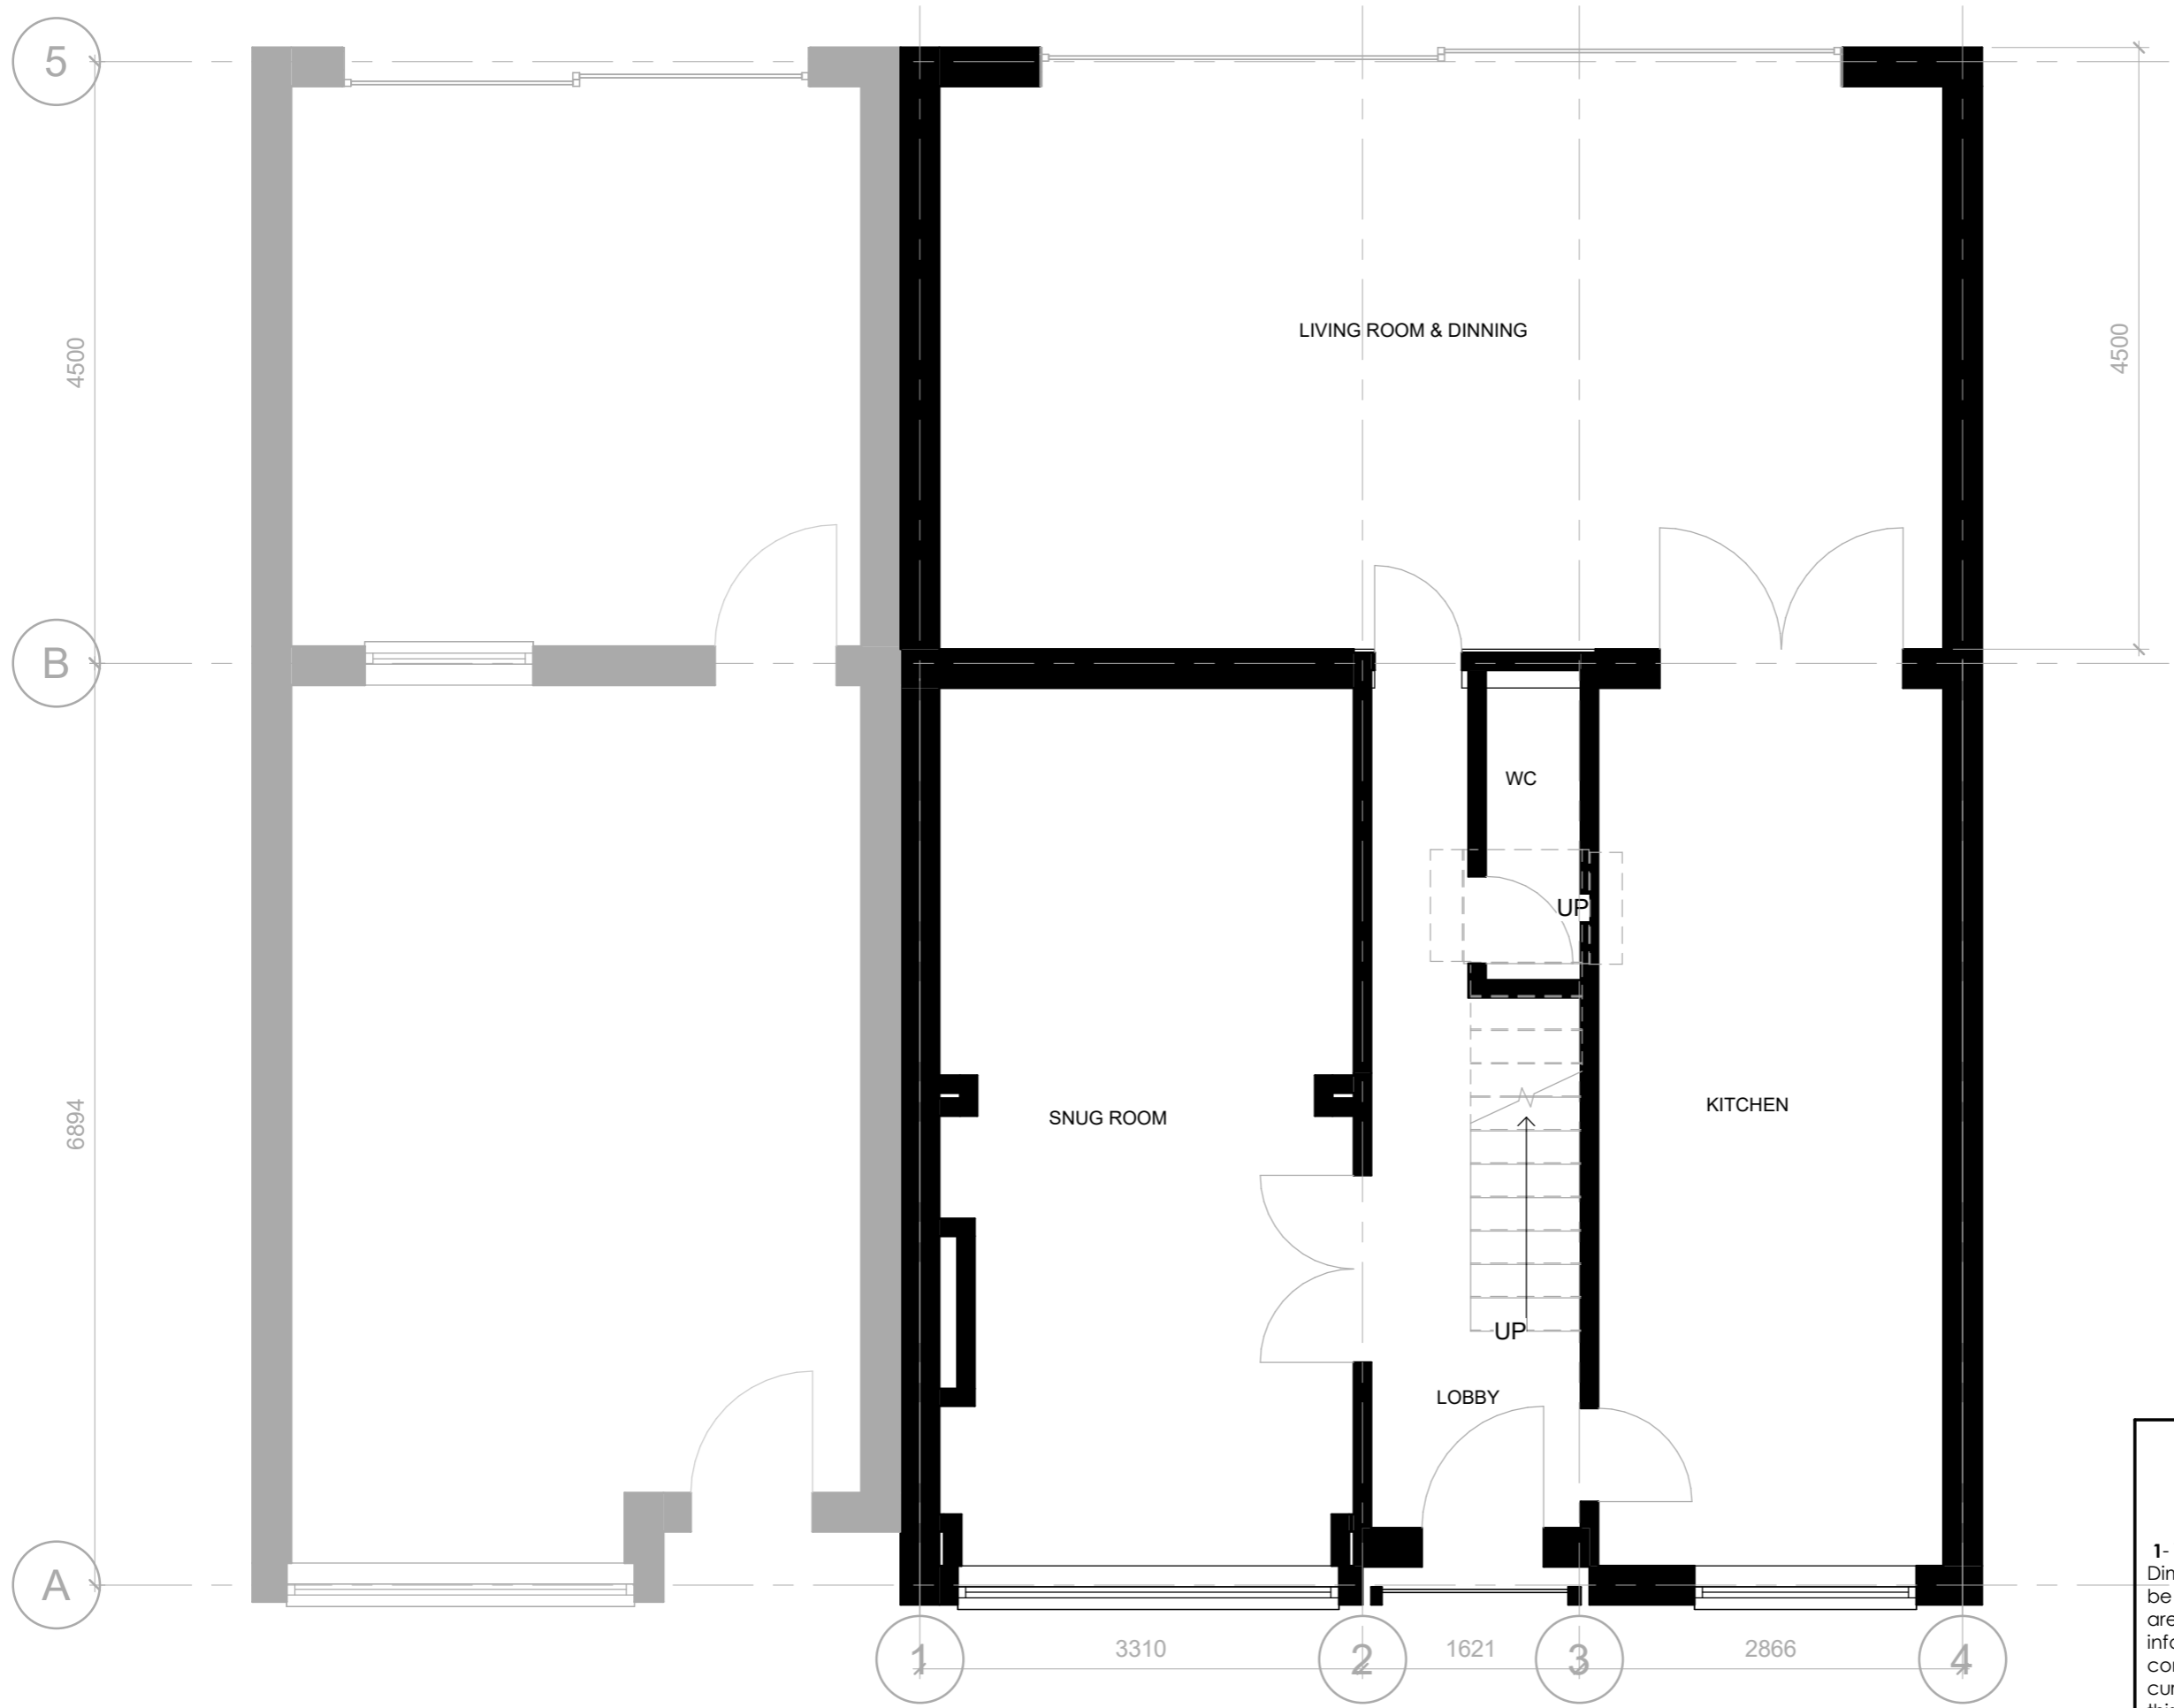


**P - 0 - GF**  
1 : 50

**Planning drawings -  
NOT FOR  
CONSTRUCTION**

**Please Note**


1- This drawing is not for construction. 2- All Dimension are in millimeters. 3- Dimensions are not to be scaled directly from drawings. 4- All dimensions are to be checked on site and the Architect is to be inform of any discrepancies before construction commences. 5- All references to drawings refer to current revision of that drawing. 6- The Copyright of this drawing belongs to Build Different Ltd.

 

VISUAL SCALE 1:50 @ A3



Scale	1:50	Date	29/02/2024	Project name	29 Winnington Road EN3 5RJ	Sheet name	Proposed Ground Floor		
Drawn by	BD	Checked by	AA	Project number	BD-WR-2935-12	Rev	A	Metric	A3

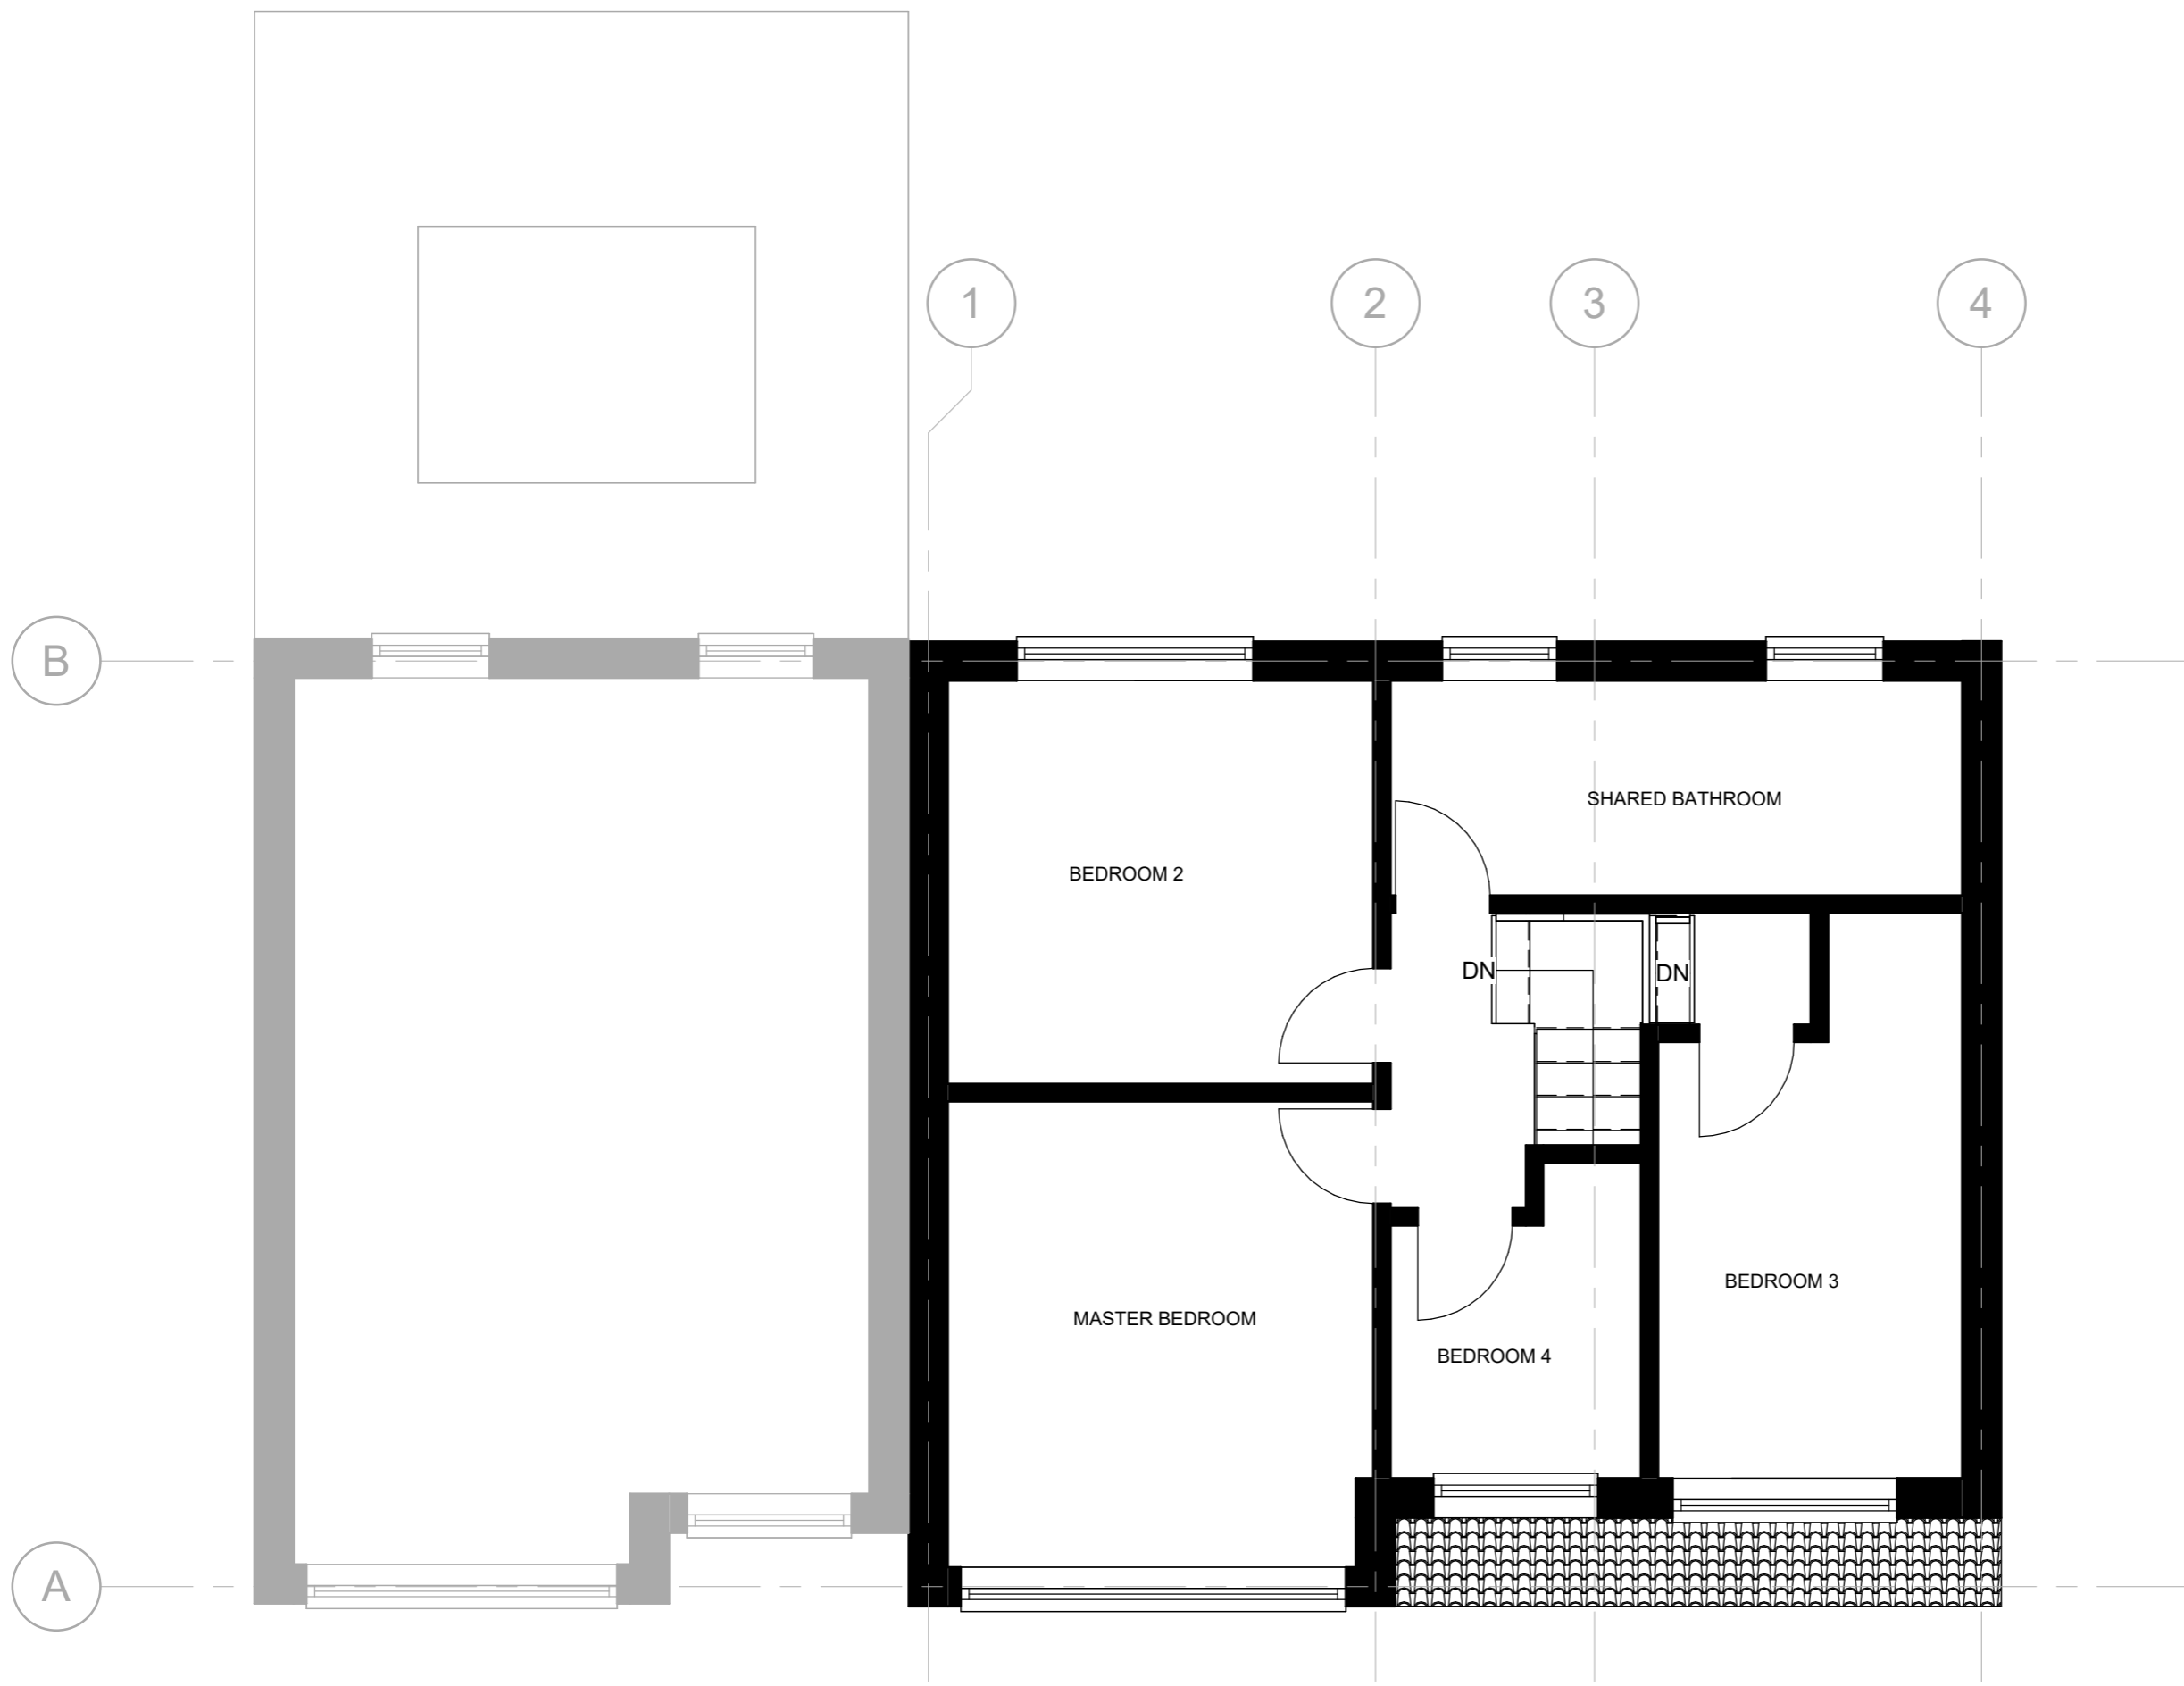


**E - 1 - FF**  
1 : 50

**Planning drawings -  
NOT FOR  
CONSTRUCTION**

**Please Note**

1- This drawing is not for construction. 2- All Dimension are in millimeters. 3- Dimensions are not to be scaled directly from drawings. 4- All dimensions are to be checked on site and the Architect is to be inform of any discrepancies before construction commences. 5- All references to drawings refer to current revision of that drawing. 6- The Copyright of this drawing belongs to Build Different Ltd.

 


VISUAL SCALE 1:50 @ A3



BUILD DIFFERENT

Scale	1:50	Date	29/02/2024	Project name	29 Winnington Road EN3 5RJ	Sheet name	Existing First Floor Plan		
Drawn by	BD	Checked by	AA	Project number	BD-WR-2935-07	Rev	A	Metric	A3

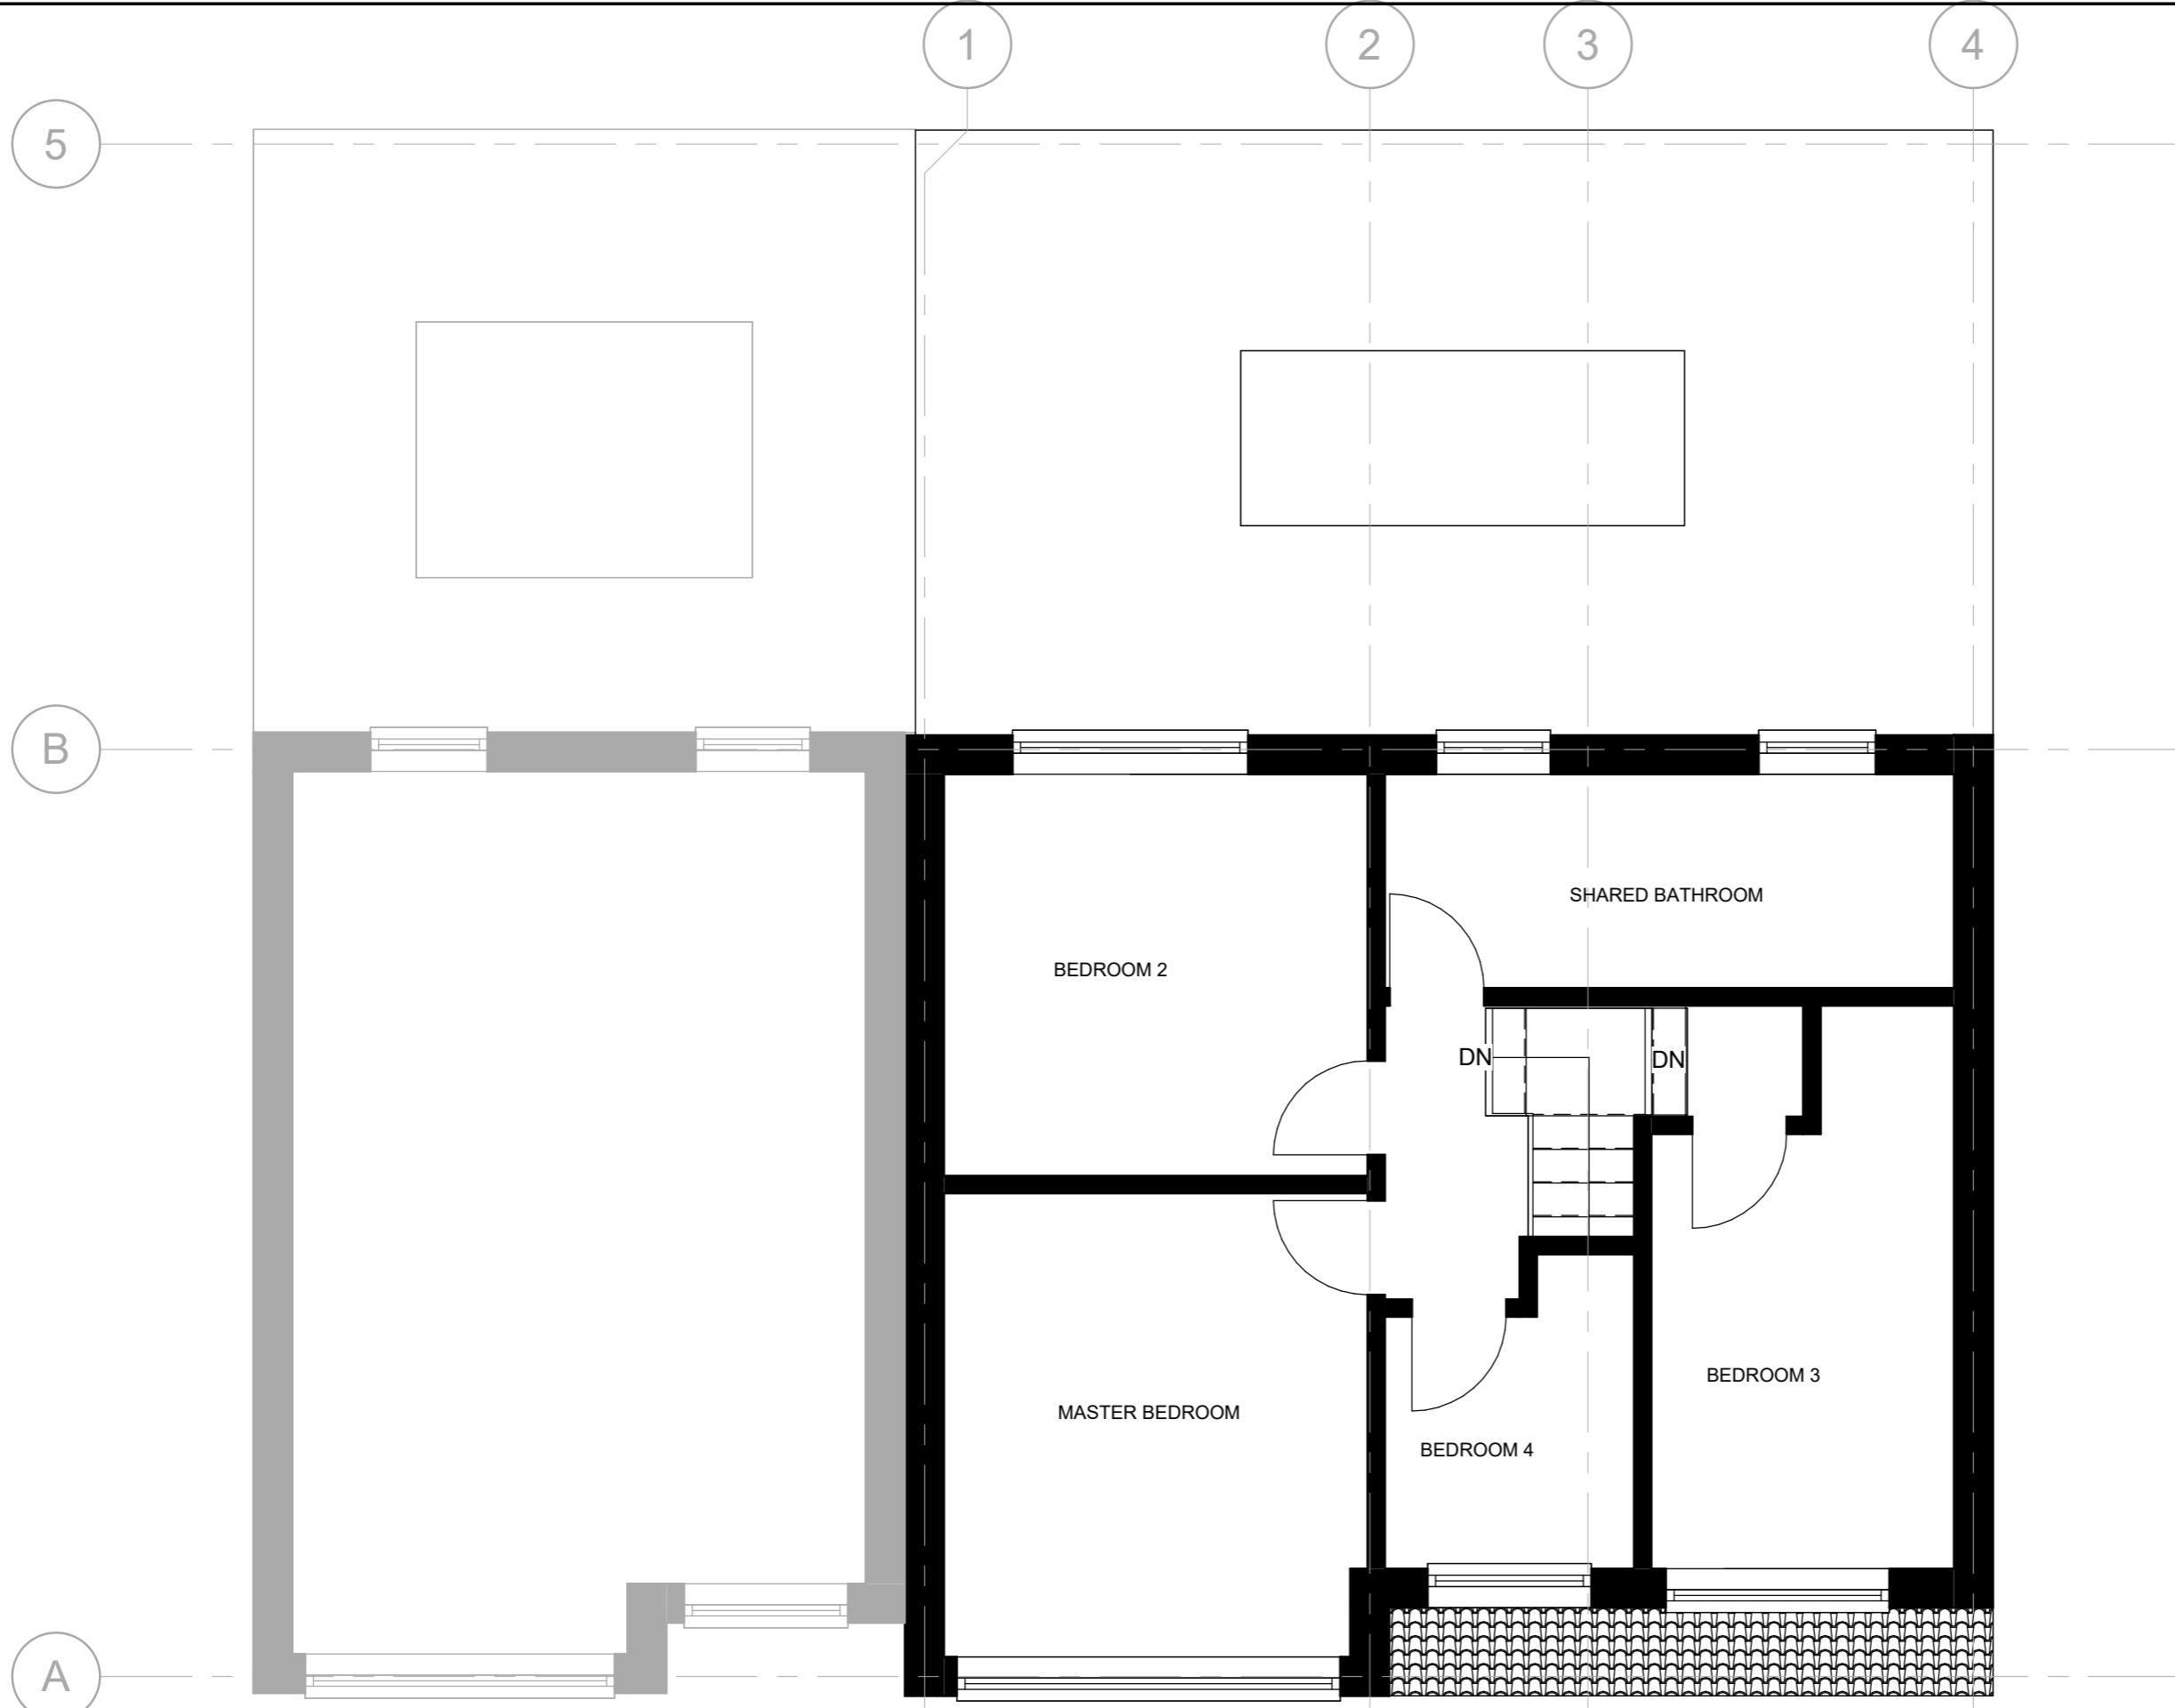


**P - 1 - FF**  
1 : 50

**Planning drawings -  
NOT FOR  
CONSTRUCTION**

**Please Note**

1- This drawing is not for construction. 2- All Dimension are in millimeters. 3- Dimensions are not to be scaled directly from drawings. 4- All dimensions are to be checked on site and the Architect is to be inform of any discrepancies before construction commences. 5- All references to drawings refer to current revision of that drawing. 6- The Copyright of this drawing belongs to Build Different Ltd.

 

VISUAL SCALE 1:50 @ A3




Scale	1:50	Date	29/02/2024	Project name	29 Winnington Road EN3 5RJ	Sheet name	Proposed First Floor elevation		
Drawn by	BD	Checked by	AA	Project number	BD-WR-2935-22	Rev	A	Metric	A3



# E - Front Elevation

1 : 50

 

VISUAL SCALE 1:50 @ A3




Scale	1:50	Date	29/02/2024	Project name	29 Winnington Road EN3 5RJ	Sheet name	Existing Front Elevation		
Drawn by	BD	Checked by	AA	Project number	BD-WR-2935-08	Rev	A	Metric	A3

**Planning drawings -  
NOT FOR  
CONSTRUCTION**

**Please Note**

1- This drawing is not for construction. 2- All Dimension are in millimeters. 3- Dimensions are not to be scaled directly from drawings. 4- All dimensions are to be checked on site and the Architect is to be inform of any discrepancies before construction commences. 5- All references to drawings refer to current revision of that drawing. 6- The Copyright of this drawing belongs to Build Different Ltd.

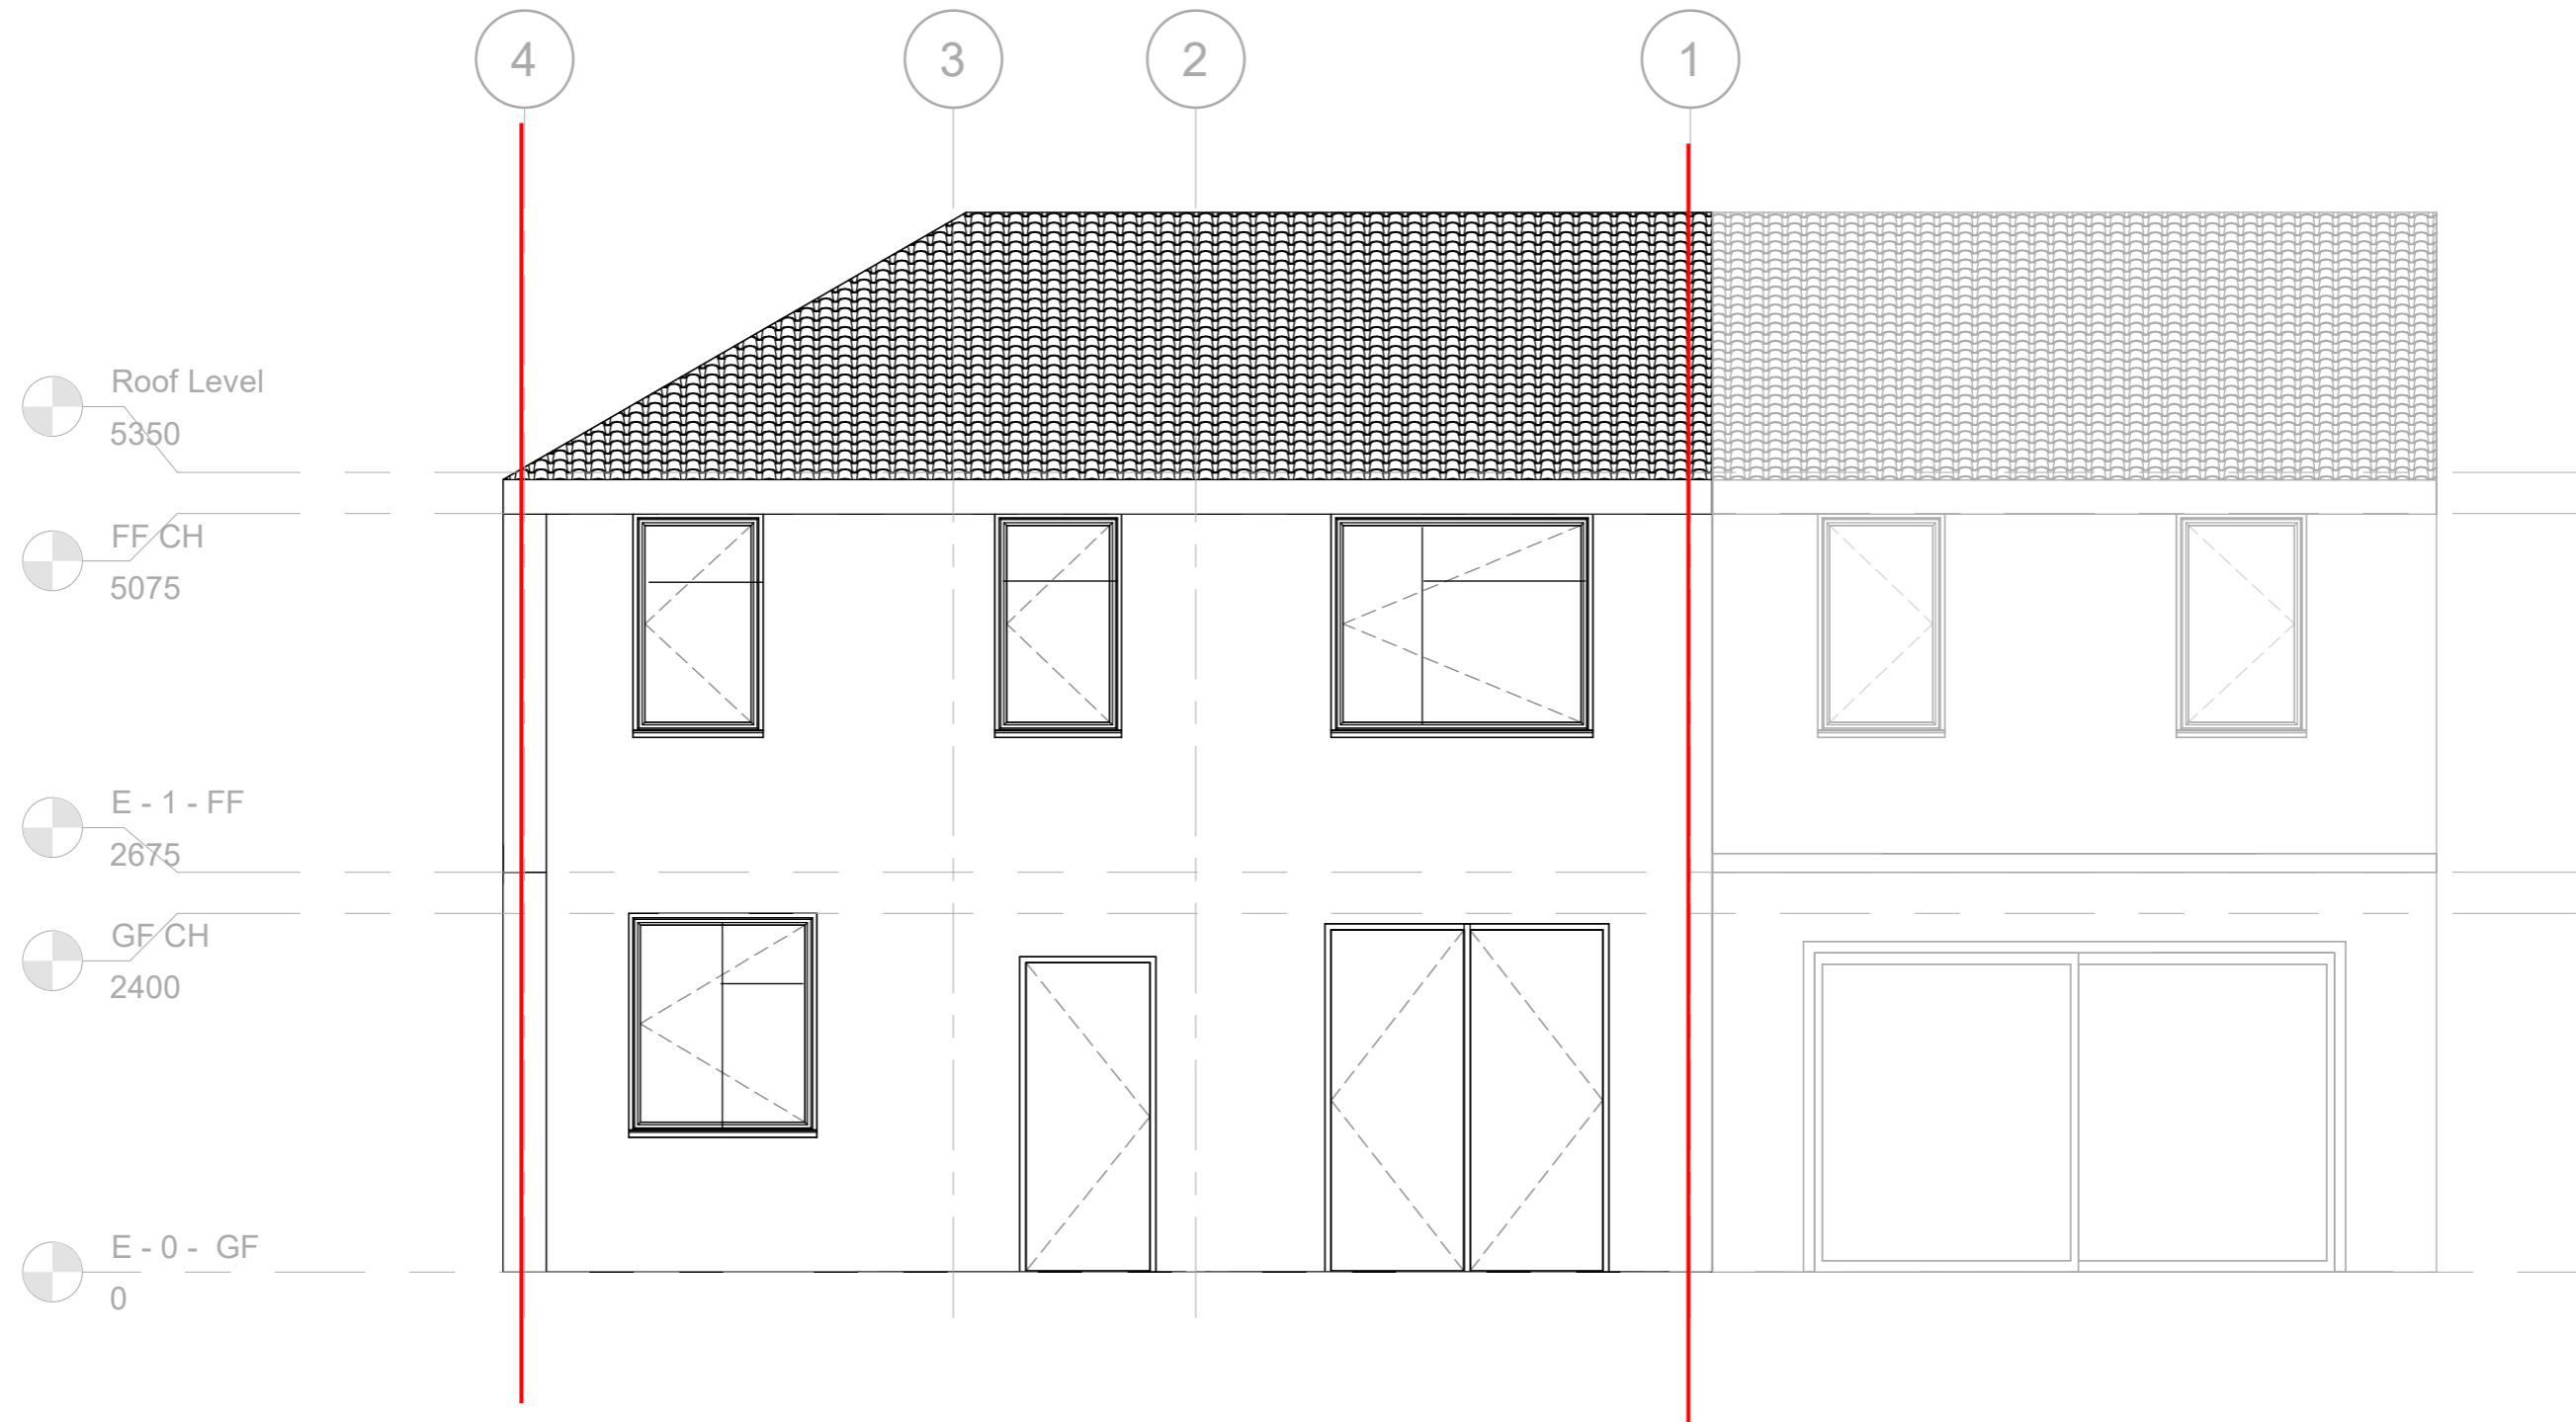


# E - Rear Elevation

1 : 50

**Planning drawings -  
NOT FOR  
CONSTRUCTION**

**Please Note**

1- This drawing is not for construction. 2- All Dimension are in millimeters. 3- Dimensions are not to be scaled directly from drawings. 4- All dimensions are to be checked on site and the Architect is to be inform of any discrepancies before construction commences. 5- All references to drawings refer to current revision of that drawing. 6- The Copyright of this drawing belongs to Build Different Ltd.

 


VISUAL SCALE 1:50 @ A3



Scale	1:50	Date	29/02/2024	Project name	29 Winnington Road EN3 5RJ	Sheet name	Existing Rear Elevation		
Drawn by	BD	Checked by	AA	Project number	BD-WR-2935-09	Rev	A	Metric	A3



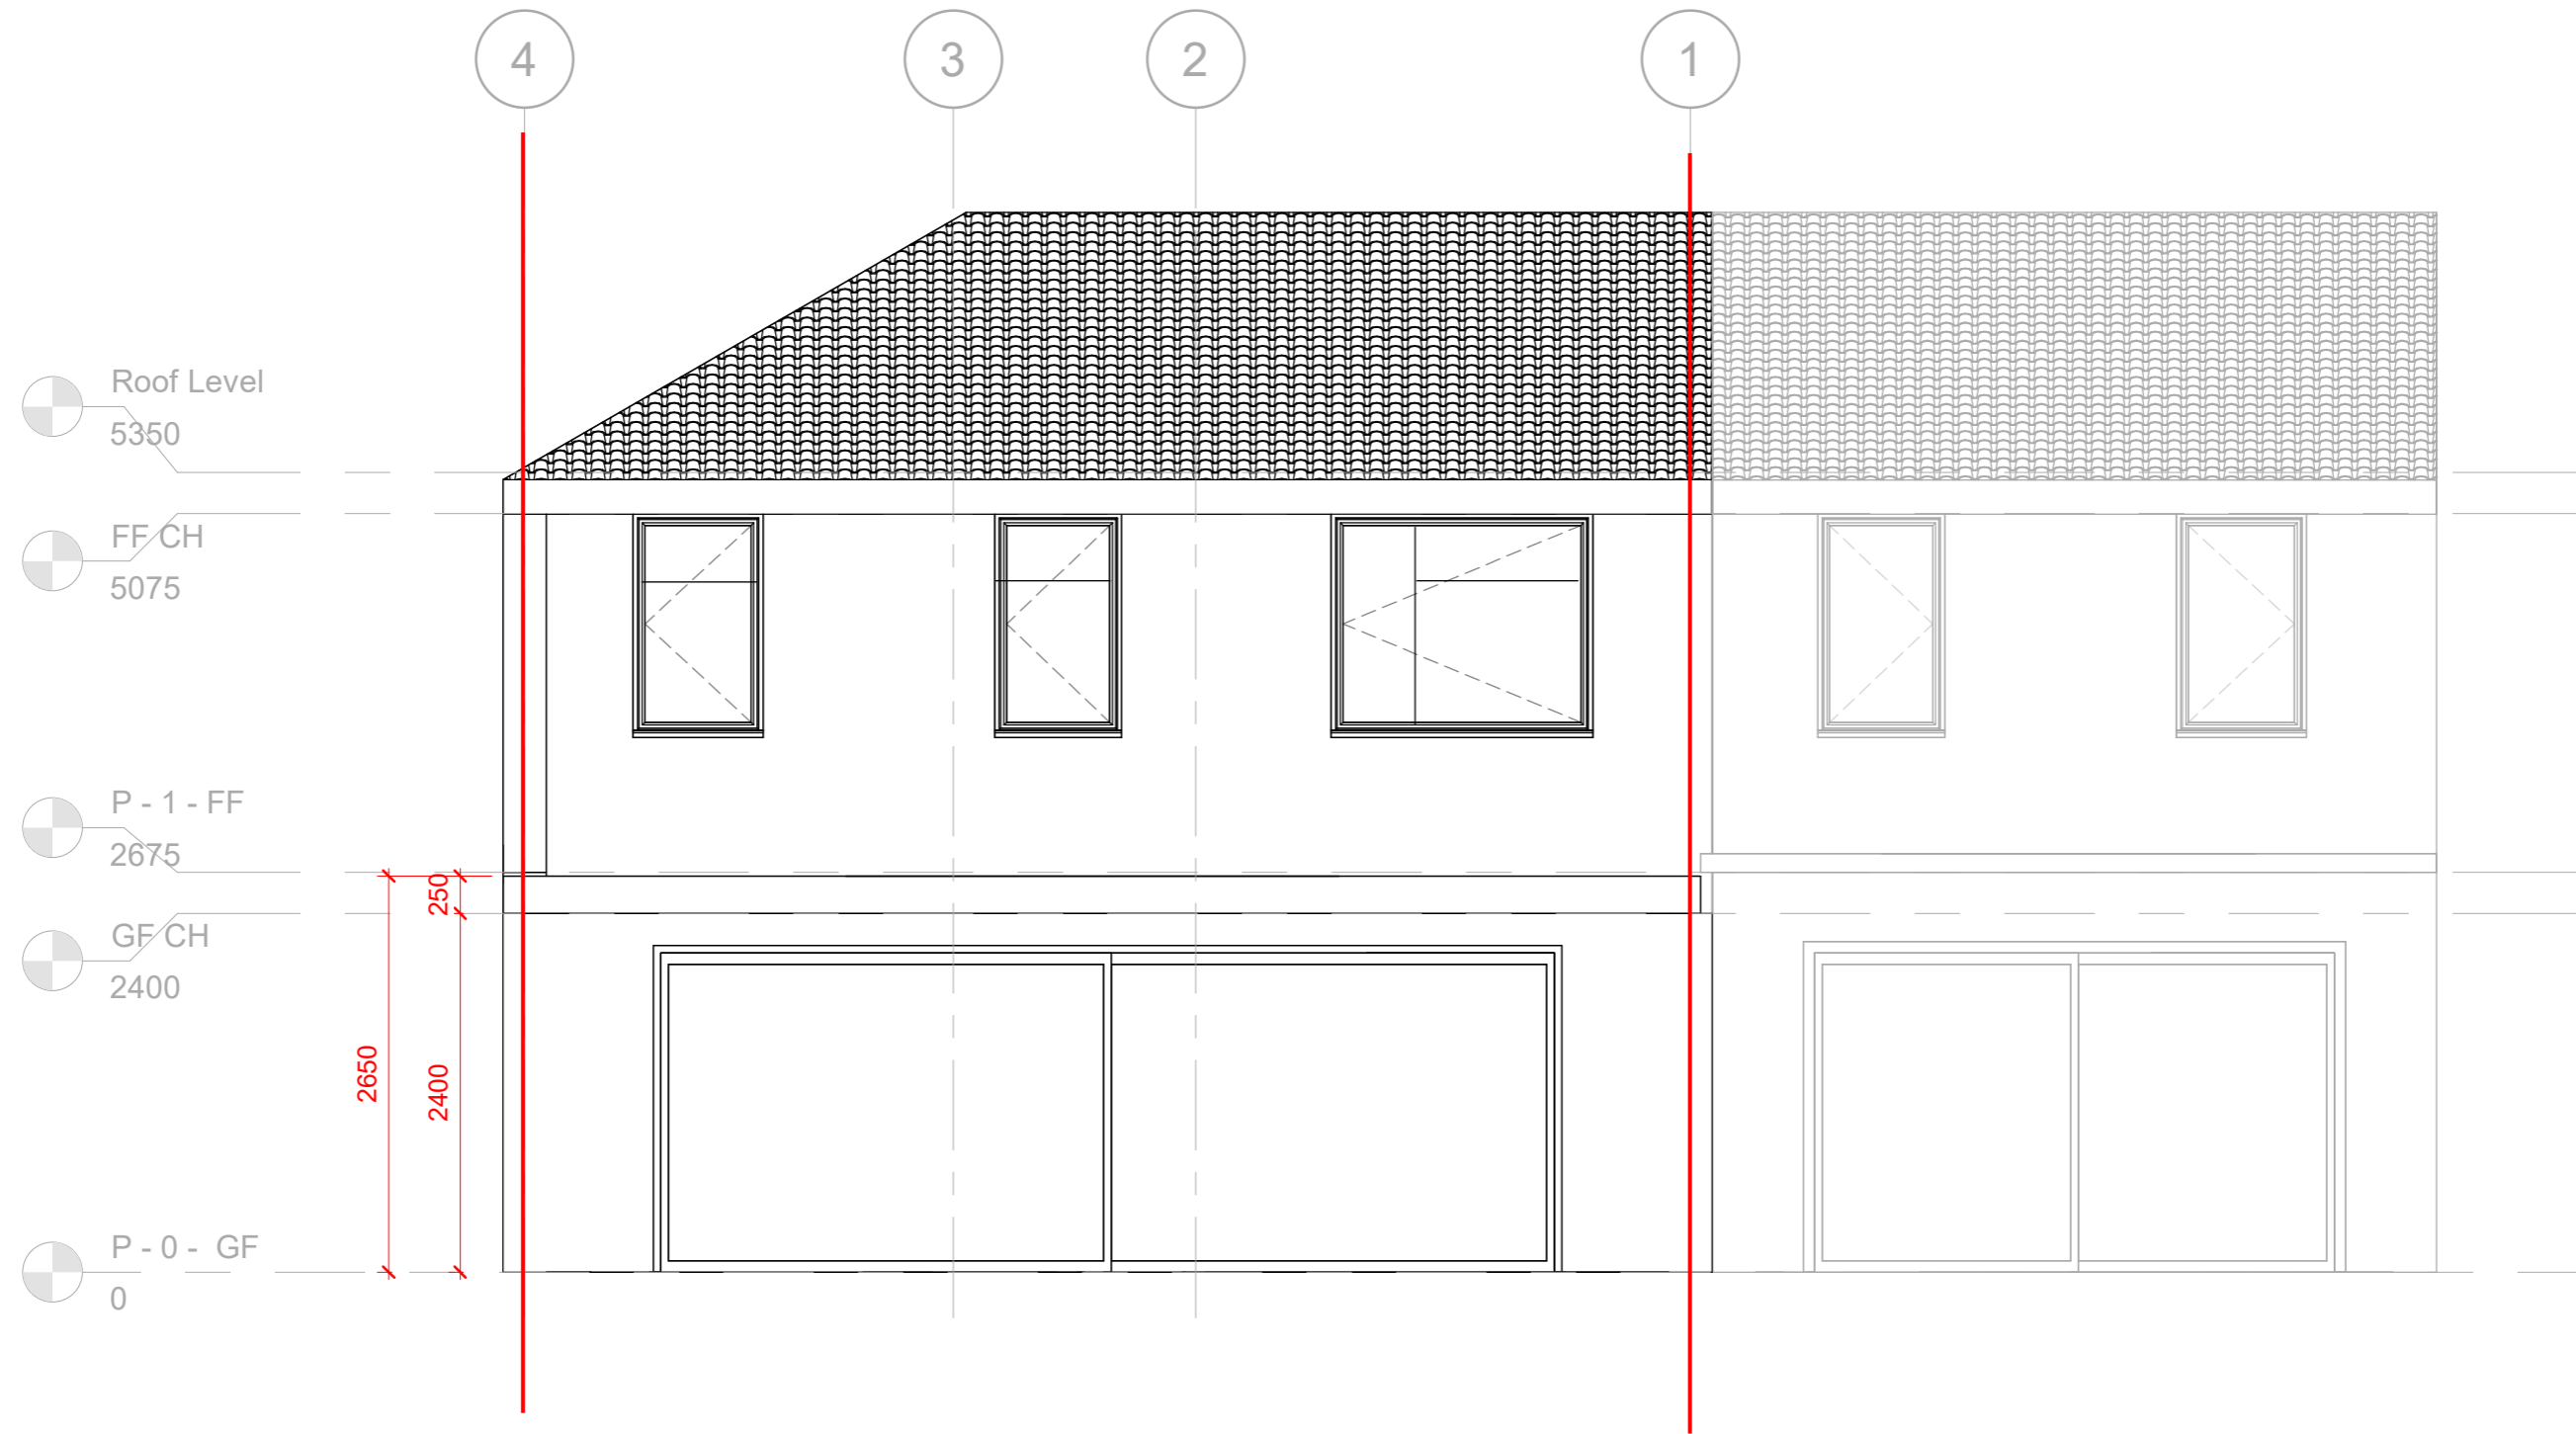


**P - Rear Elevation**  
1 : 50

**Planning drawings -  
NOT FOR  
CONSTRUCTION**

**Please Note**


1- This drawing is not for construction. 2- All Dimension are in millimeters. 3- Dimensions are not to be scaled directly from drawings. 4- All dimensions are to be checked on site and the Architect is to be inform of any discrepancies before construction commences. 5- All references to drawings refer to current revision of that drawing. 6- The Copyright of this drawing belongs to Build Different Ltd.

 

VISUAL SCALE 1:50 @ A3



Scale	1:50	Date	29/02/2024	Project name	29 Winnington Road EN3 5RJ	Sheet name	Proposed Rear Elevation		
Drawn by	BD	Checked by	AA	Project number	BD-WR-2935-14	Rev	A	Metric	A3

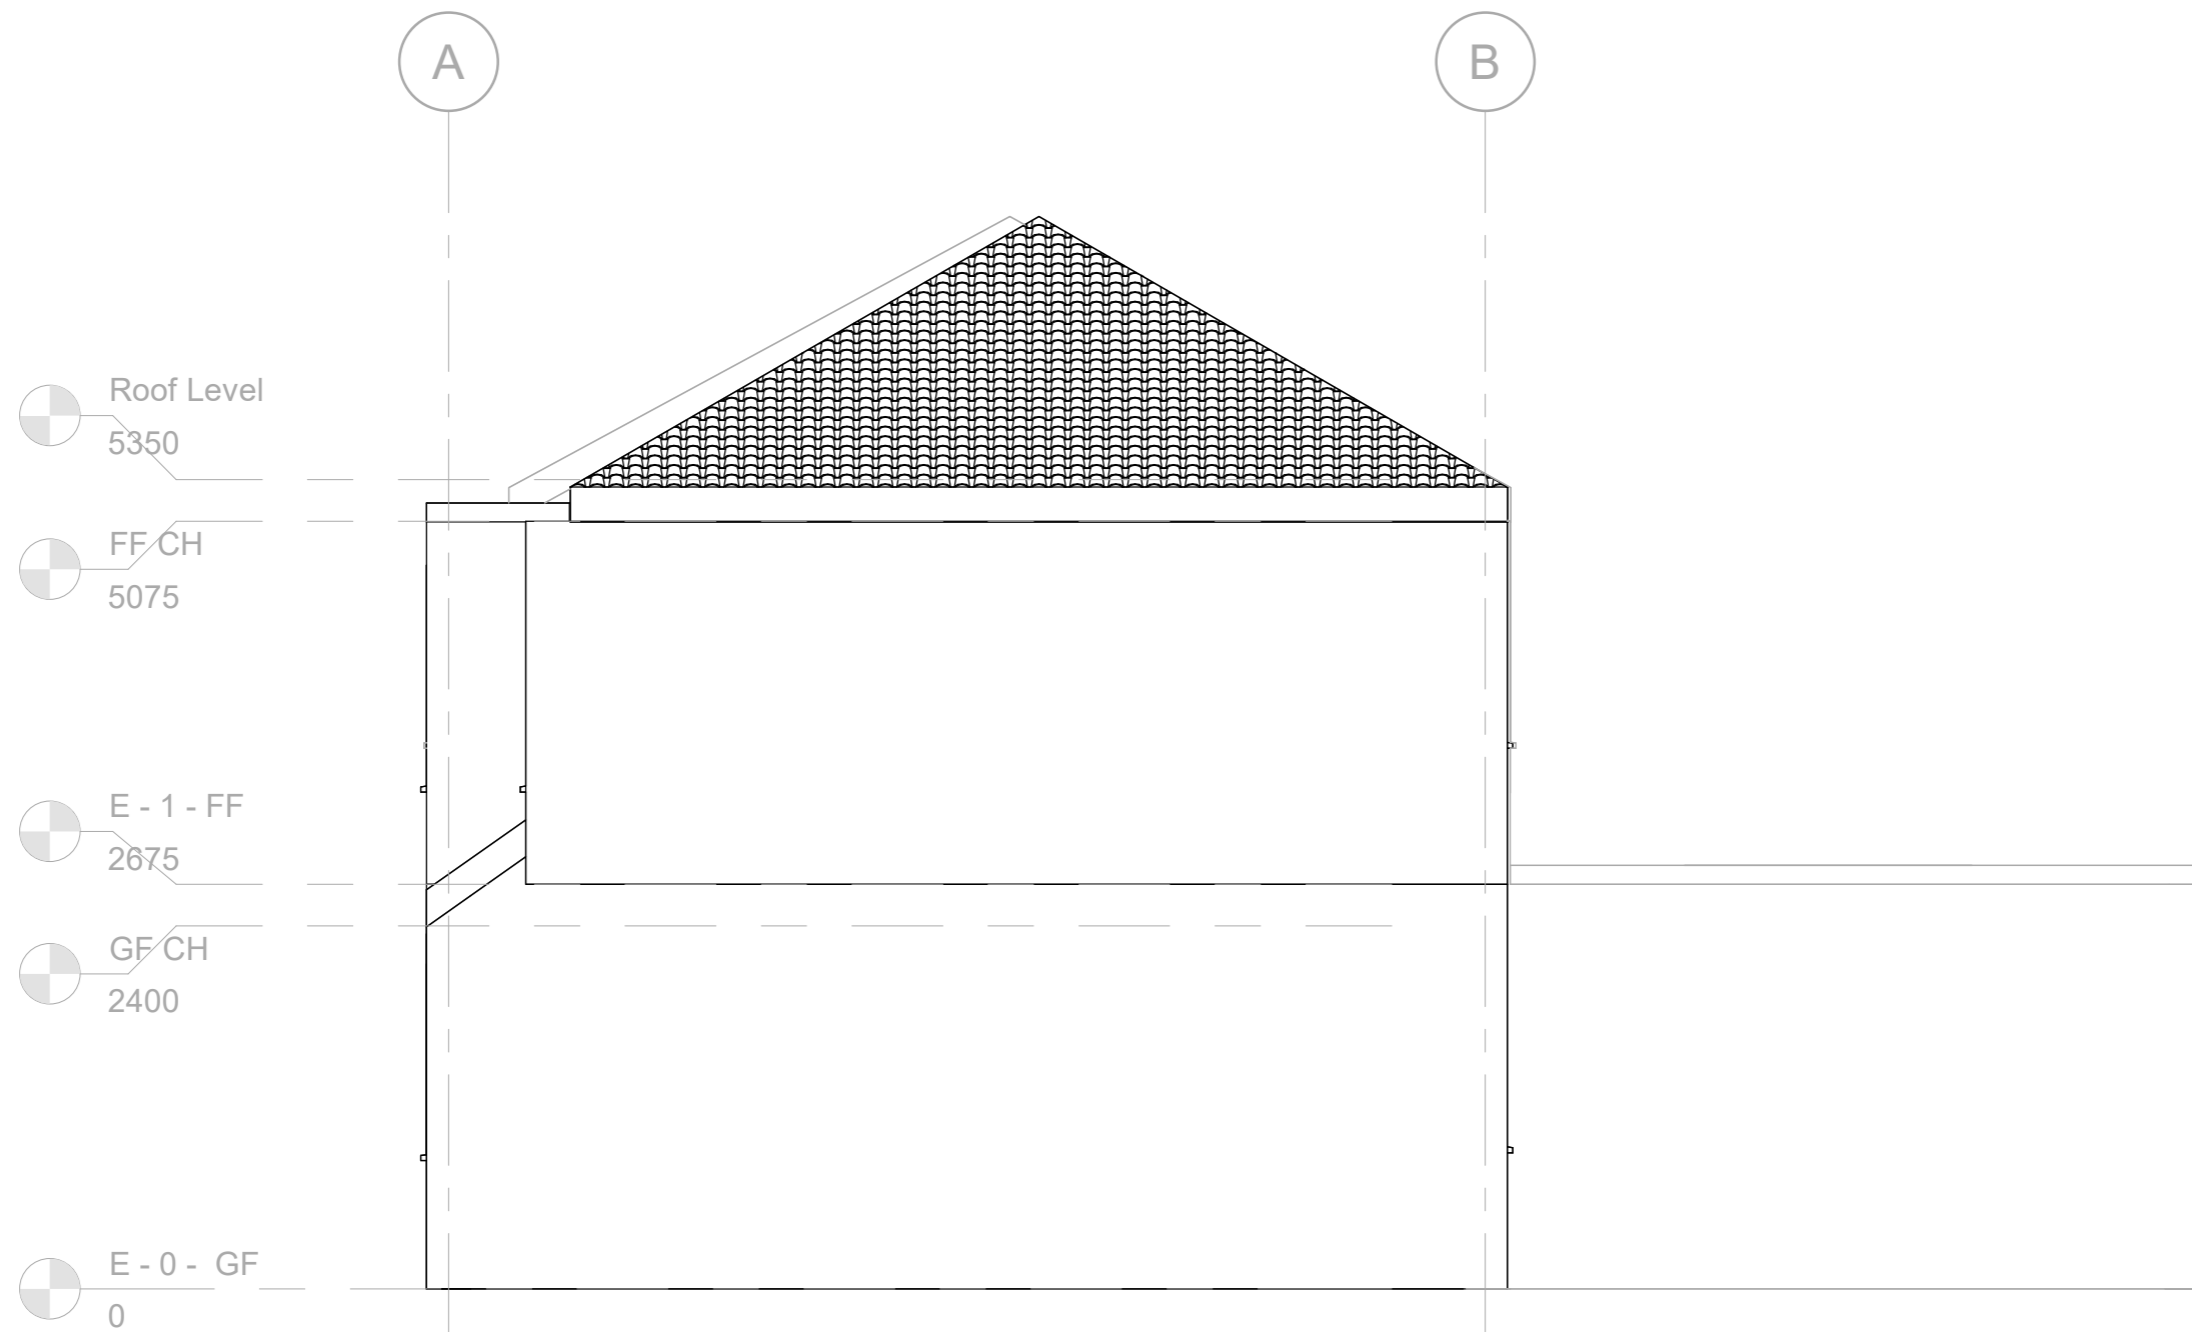


# E - Side Elevation

1 : 50

**Planning drawings -  
NOT FOR  
CONSTRUCTION**

**Please Note**


1- This drawing is not for construction. 2- All Dimension are in millimeters. 3- Dimensions are not to be scaled directly from drawings. 4- All dimensions are to be checked on site and the Architect is to be inform of any discrepancies before construction commences. 5- All references to drawings refer to current revision of that drawing. 6- The Copyright of this drawing belongs to Build Different Ltd.

 

VISUAL SCALE 1:50 @ A3



Scale	1:50	Date	29/02/2024	Project name	29 Winnington Road EN3 5RJ	Sheet name		Existing Side Elevation	
Drawn by	BD	Checked by	AA	Project number	BD-WR-2935-10	Rev	A	Metric	A3

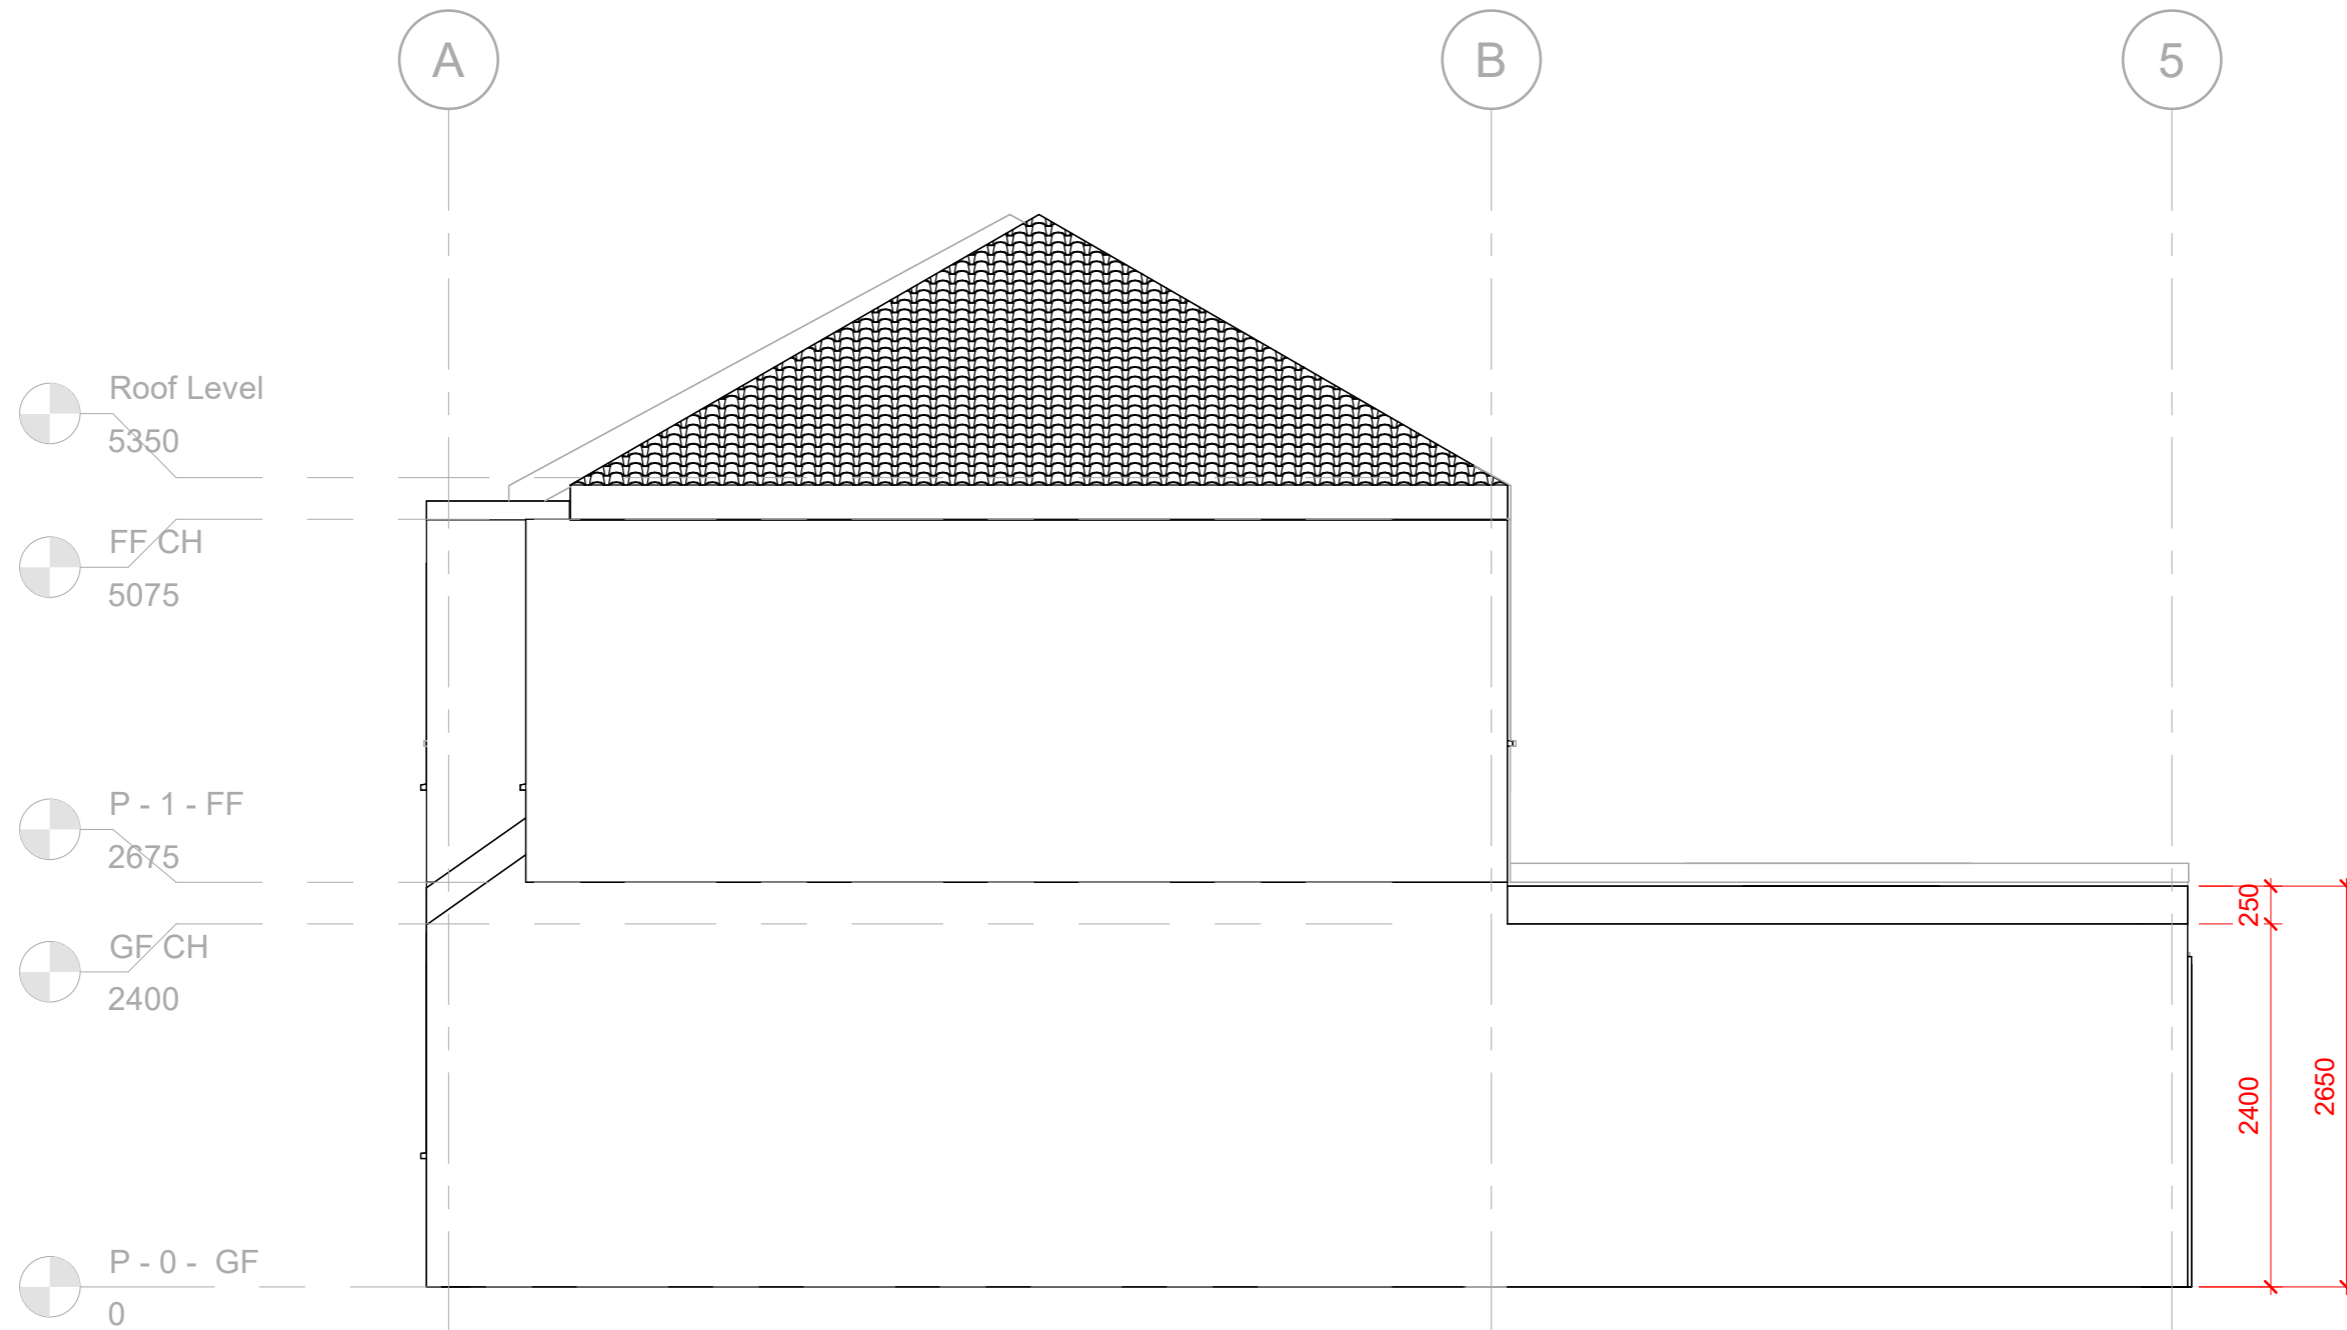


# P - Side Elevation

1 : 50

**Planning drawings -  
NOT FOR  
CONSTRUCTION**

**Please Note**


1- This drawing is not for construction. 2- All Dimension are in millimeters. 3- Dimensions are not to be scaled directly from drawings. 4- All dimensions are to be checked on site and the Architect is to be inform of any discrepancies before construction commences. 5- All references to drawings refer to current revision of that drawing. 6- The Copyright of this drawing belongs to Build Different Ltd.

 

VISUAL SCALE 1:50 @ A3



Scale	1:50	Date	29/02/2024	Project name	29 Winnington Road EN3 5RJ	Sheet name	Proposed Side Elevation		
Drawn by	BD	Checked by	AA	Project number	BD-WR-2935-15	Rev	A	Metric	A3

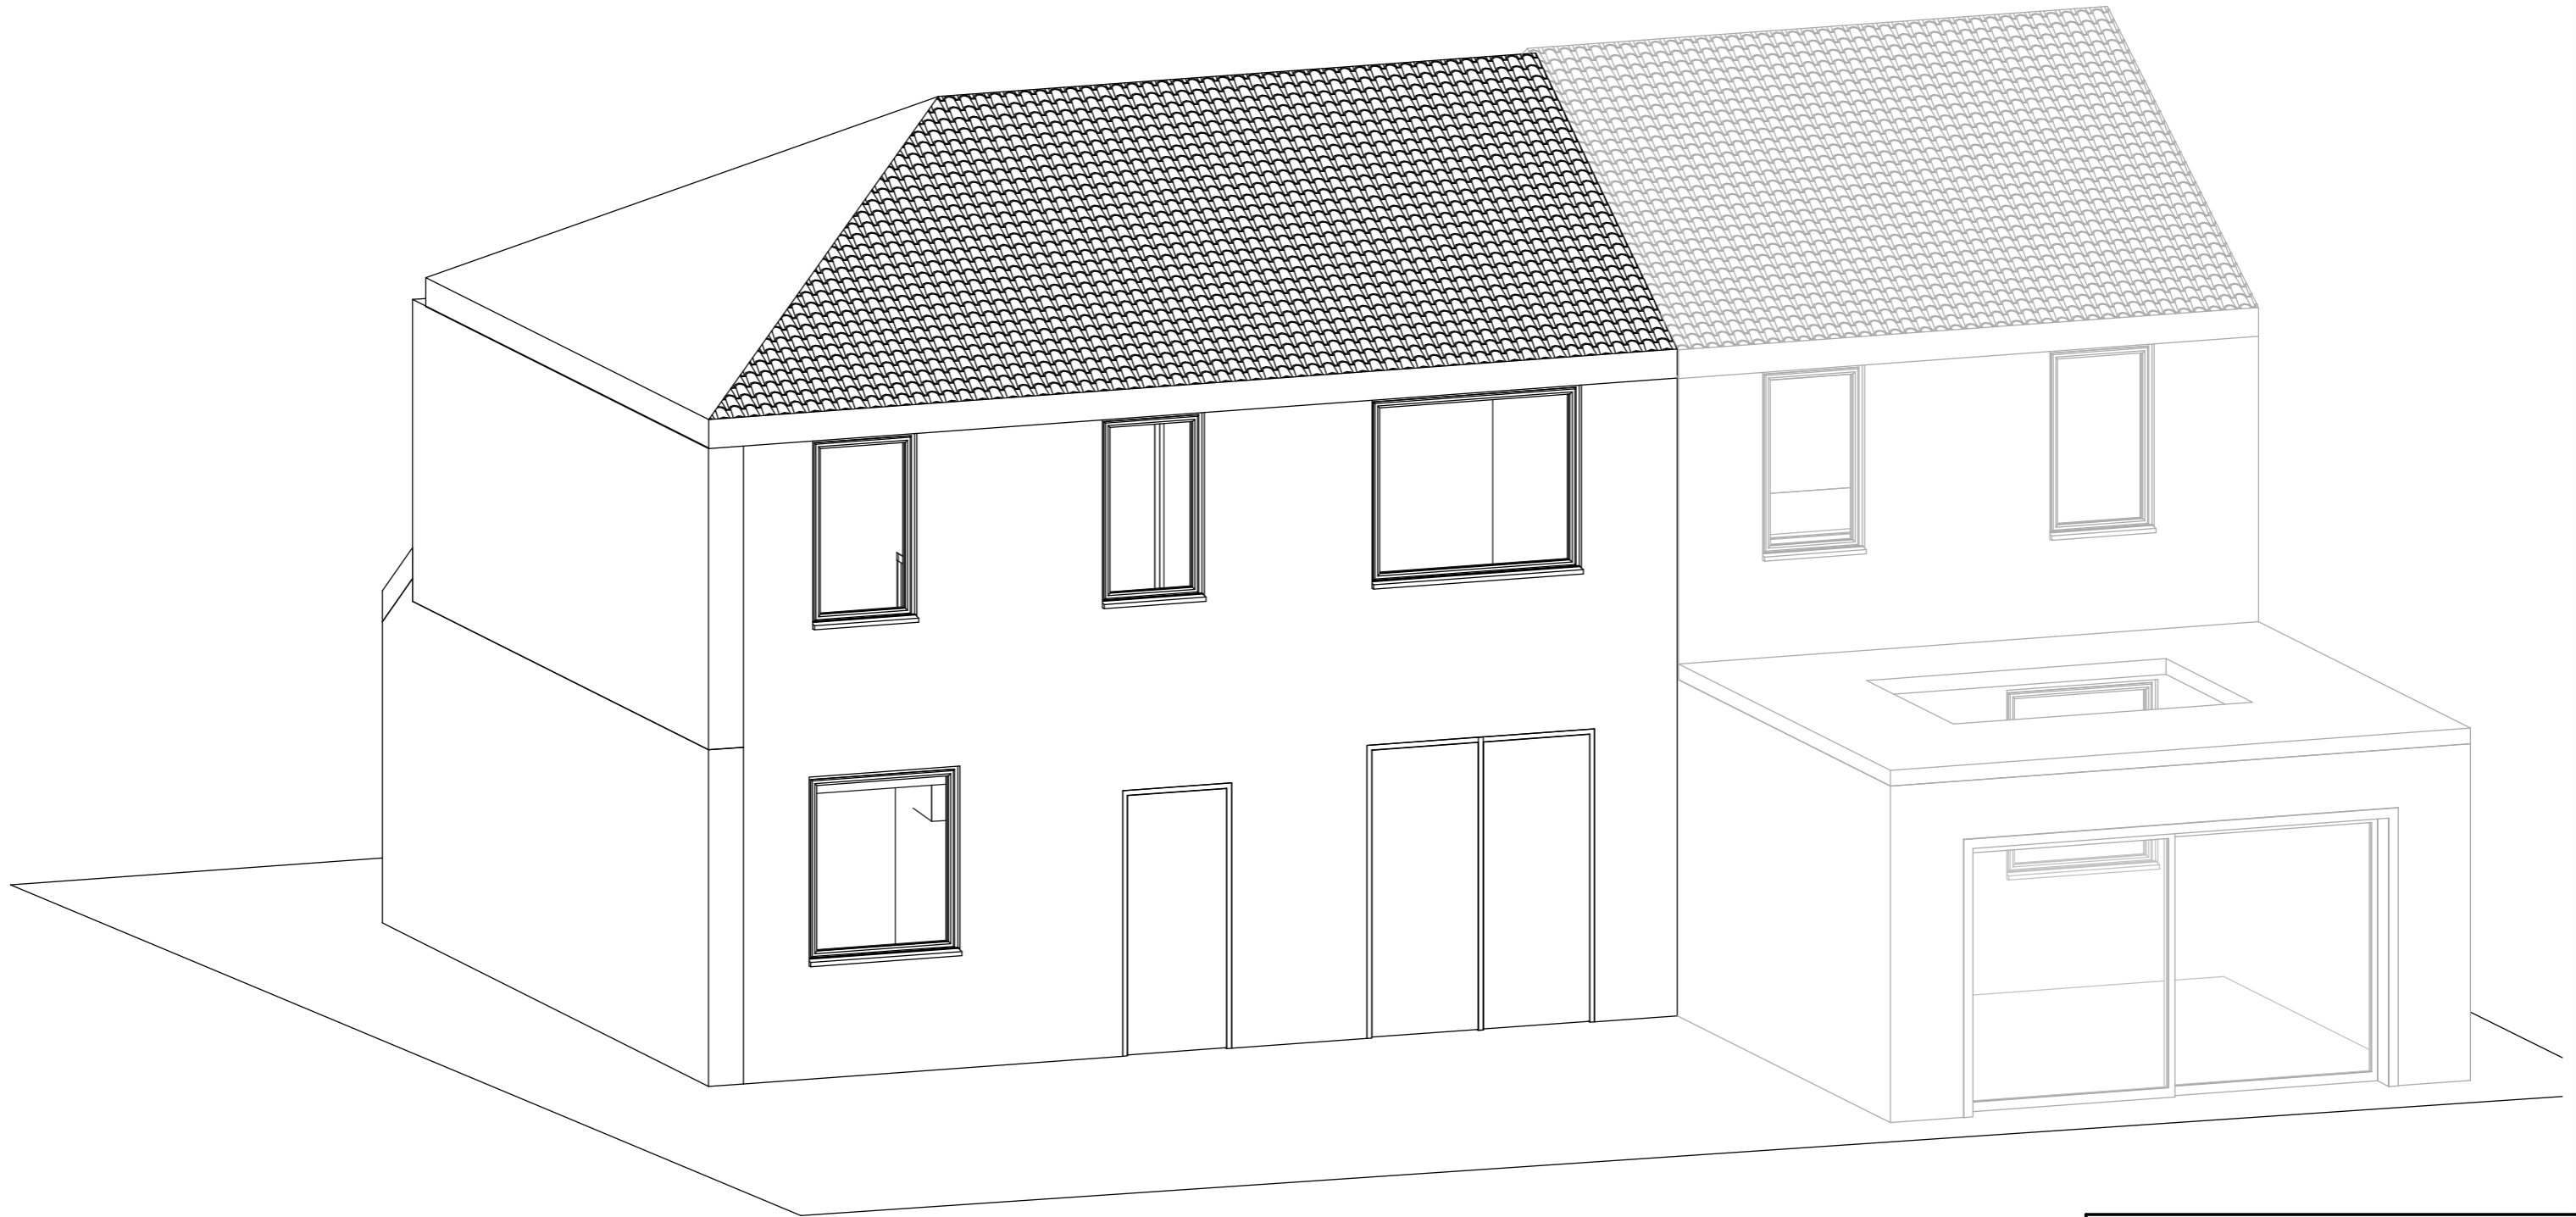


**E - Rear 3D View**

**Planning drawings -  
NOT FOR  
CONSTRUCTION**

**Please Note**


1- This drawing is not for construction. 2- All Dimension are in millimeters. 3- Dimensions are not to be scaled directly from drawings. 4- All dimensions are to be checked on site and the Architect is to be inform of any discrepancies before construction commences. 5- All references to drawings refer to current revision of that drawing. 6- The Copyright of this drawing belongs to Build Different Ltd.

 

VISUAL SCALE 1:50 @ A3



Scale	1:50	Date	29/02/2024	Project name	29 Winnington Road EN3 5RJ	Sheet name	Existing Rear 3D View		
Drawn by	BD	Checked by	AA	Project number	BD-WR-2935-11	Rev	A	Metric	A3

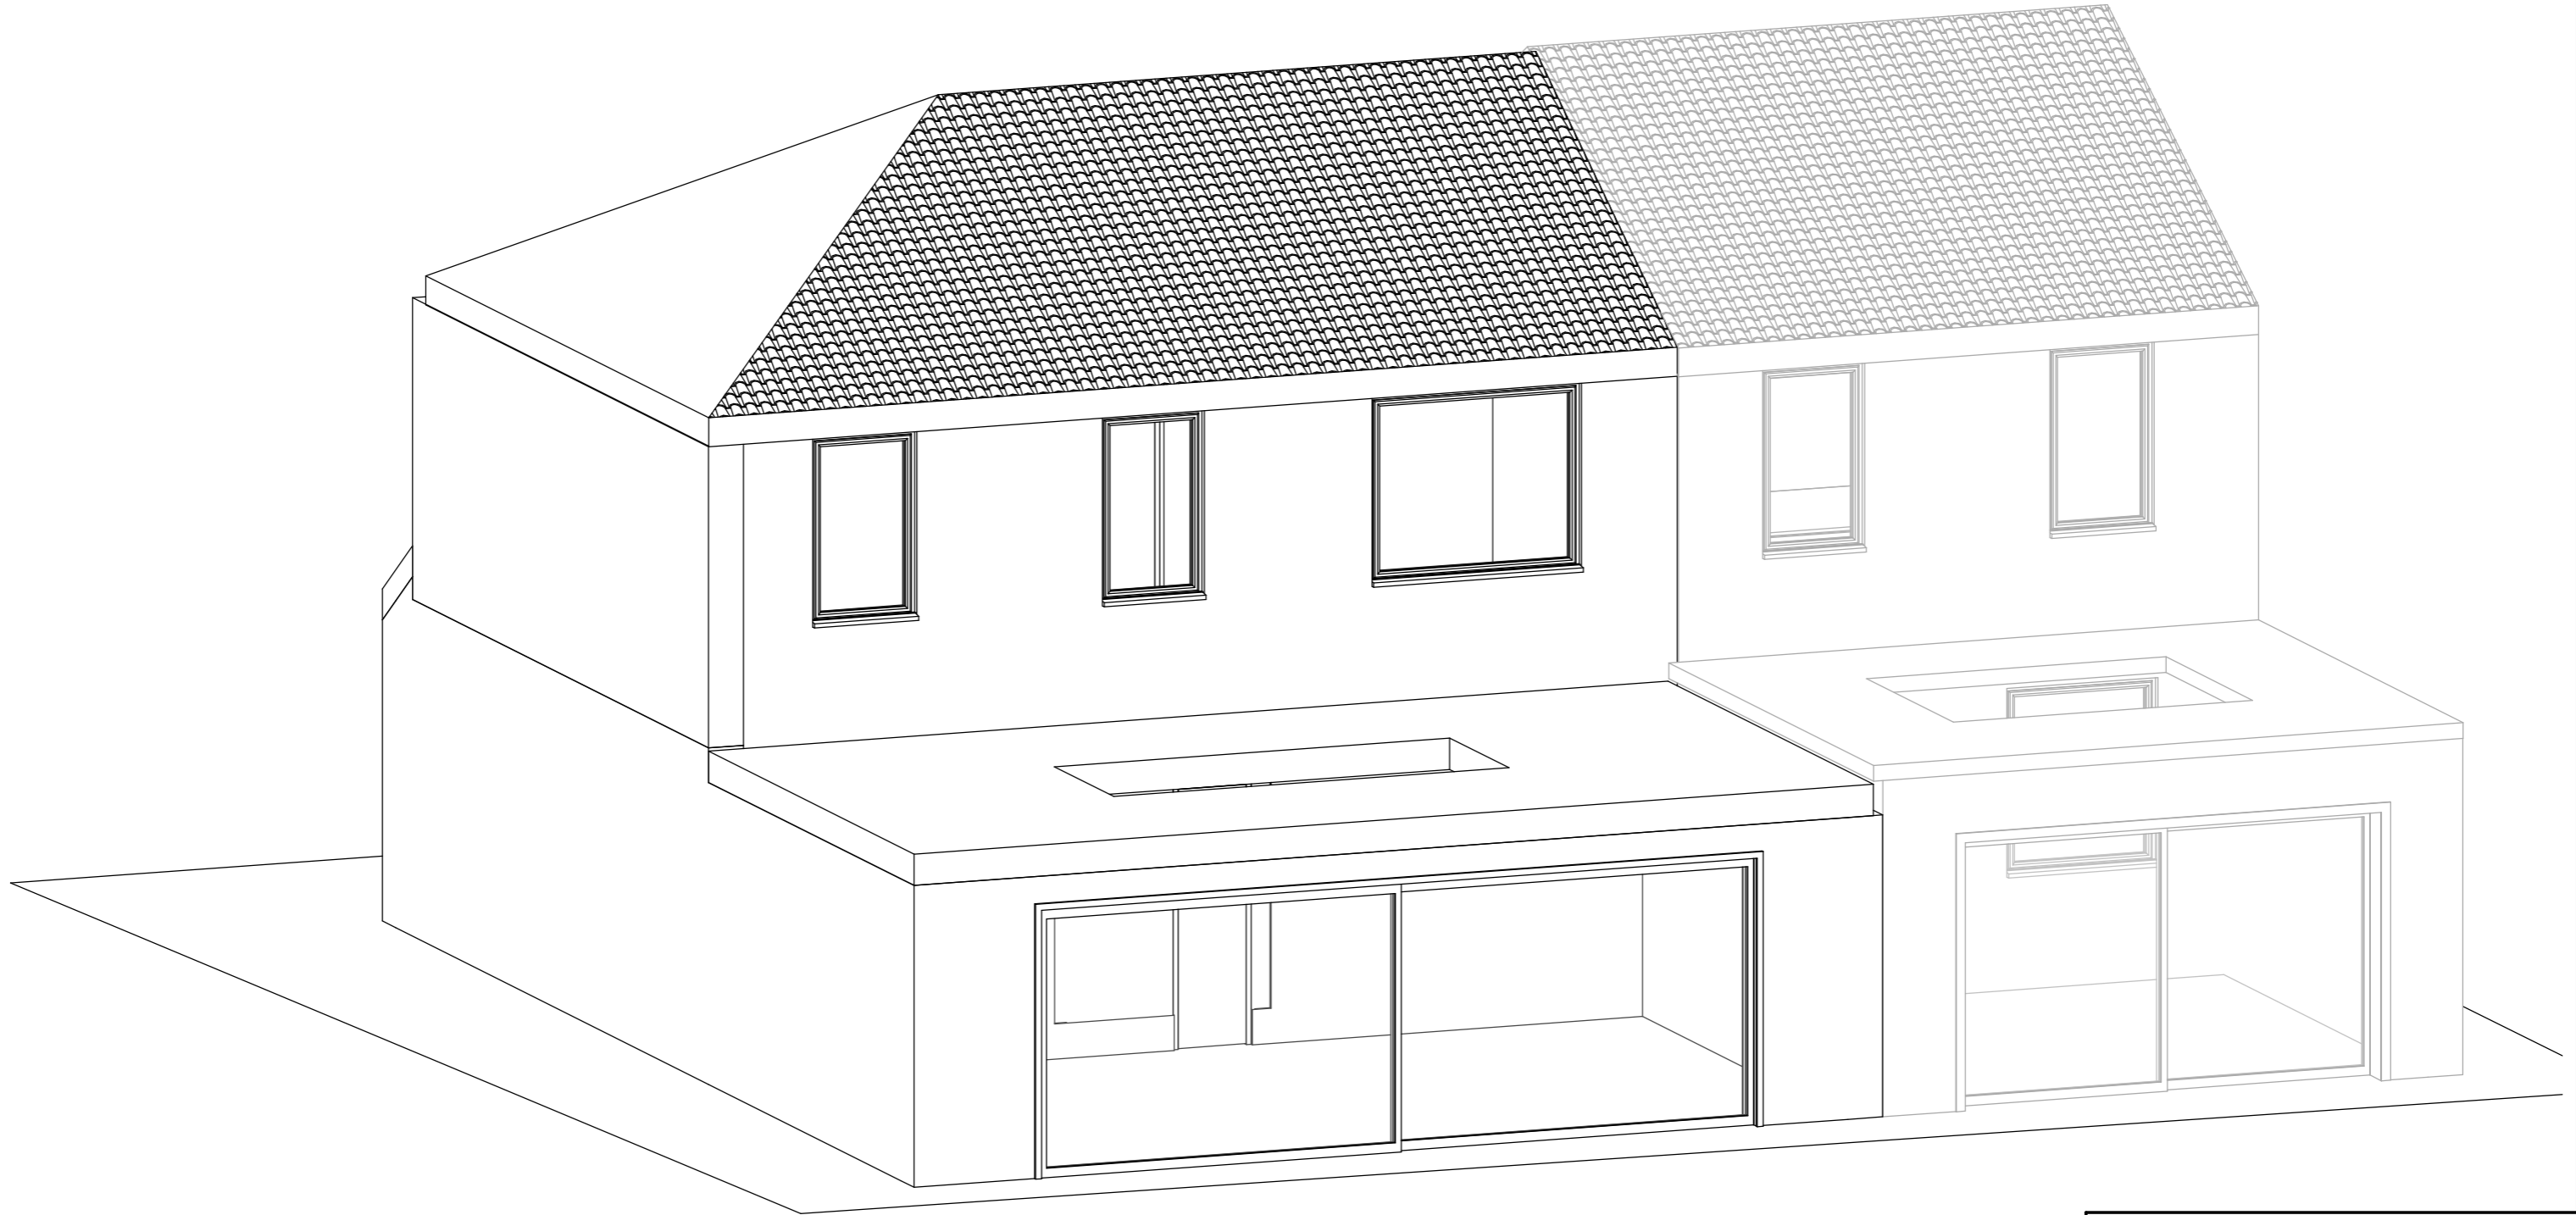


**P - Rear 3D View**

**Planning drawings -  
NOT FOR  
CONSTRUCTION**

**Please Note**

1- This drawing is not for construction. 2- All Dimension are in millimeters. 3- Dimensions are not to be scaled directly from drawings. 4- All dimensions are to be checked on site and the Architect is to be inform of any discrepancies before construction commences. 5- All references to drawings refer to current revision of that drawing. 6- The Copyright of this drawing belongs to Build Different Ltd.

 

VISUAL SCALE 1:50 @ A3



Scale	-	Date	29/02/2024	Project name	29 Winnington Road EN3 5RJ	Sheet name	Proposed Rear 3D View		
Drawn by	BD	Checked by	AA	Project number	BD-WR-2935-16	Rev	A	Metric	A3