

Do not scale from this drawing for the purpose of construction. Work to indicat dimensions only. All dimensions to be confirmed on site. This drawing is to be read conjunction with other drawings in this series and all relevant consultants drawings as documentation where applicable. This drawing has been produced for the specific clie and project identified below and is not intended for use by any other person or for a child project identified below and is not intended for use by any other person or for a this drawing to study in EKKEL to drawing the specific client. We study in EKKEL Ltd.





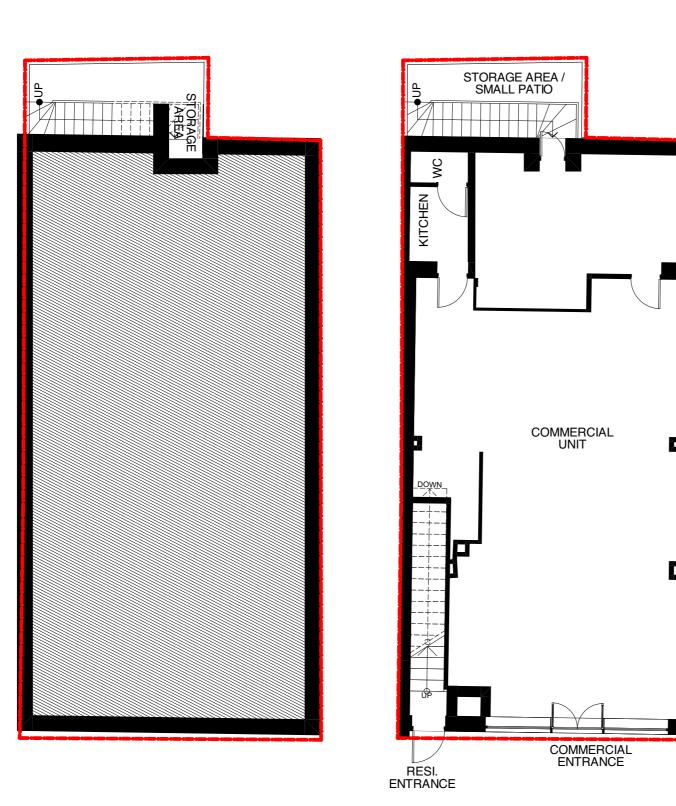

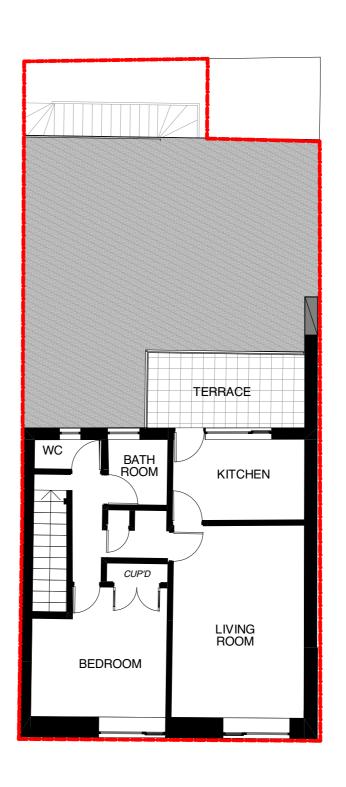

BASEMENT FLOOR PLAN 1:100

M. BARNES

GROUND FLOOR PLAN 1:100

FIRST FLOOR PLAN

1:100



REFURBISHMENT & EXTENSION AT 4 CHURCH PLACE	PLANNING PLANNING	
Drawing Title EXISTING FLOOR PLANS	Date of Issue 23/02/2024	Scale 1:100 @ A3