- 1 Render (painted white)
- **2** brick (painted)
- 3 Clay tile hanging (Red multi)
- 4 UPVC windows (white)
- **5** Render (unpainted/dirty)
- 6 Brick (orange)


/Users/sophiefrykforsvonhekkel/Dropbox/STUDIO HEKKEL LTD/JOB LIS SH PROJECTS 2023/2322 4 CHURCH PLACE BRIGHTON_BN2 5JN/2322_CAI 2322_PLANNING/2322_PLANNING_RENOVATION.pln

Do not scale from this drawing for the purpose of construction. Work to indict dimensions only. All dimensions to be confirmed on site. This drawing is to be recommon the drawings. This series and all elevant consultants drawings to the drawings of the series and all elevant consultants drawings. This series are all elevant consultants of the drawing the series of the and project identified below and is not intended for use by any other person or fo other purpose other than indicated on this drawine. Please report any discrepan




1:100

2322-P-205

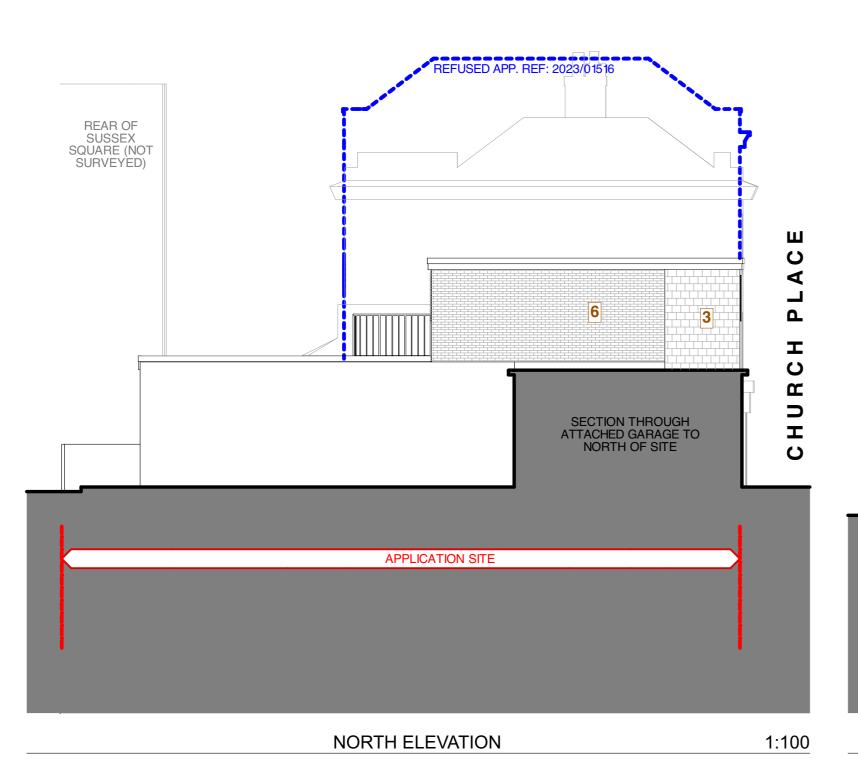

M. BARNES

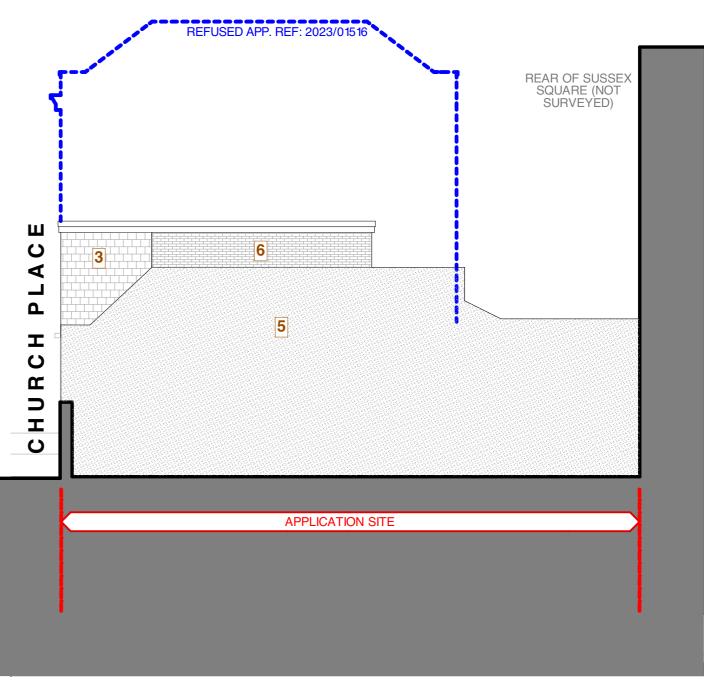

SOUTH ELEVATION

Project	REFURBISHMENT & EXTENSION AT 4 CHURCH PLACE	Status PL	ANNING
Drawing Title	EXISTING ELEVATIONS	Date of Issue 23/02/2024	Scale 1:100 @ A3