




SITE LOCATION
Scale 1:1250

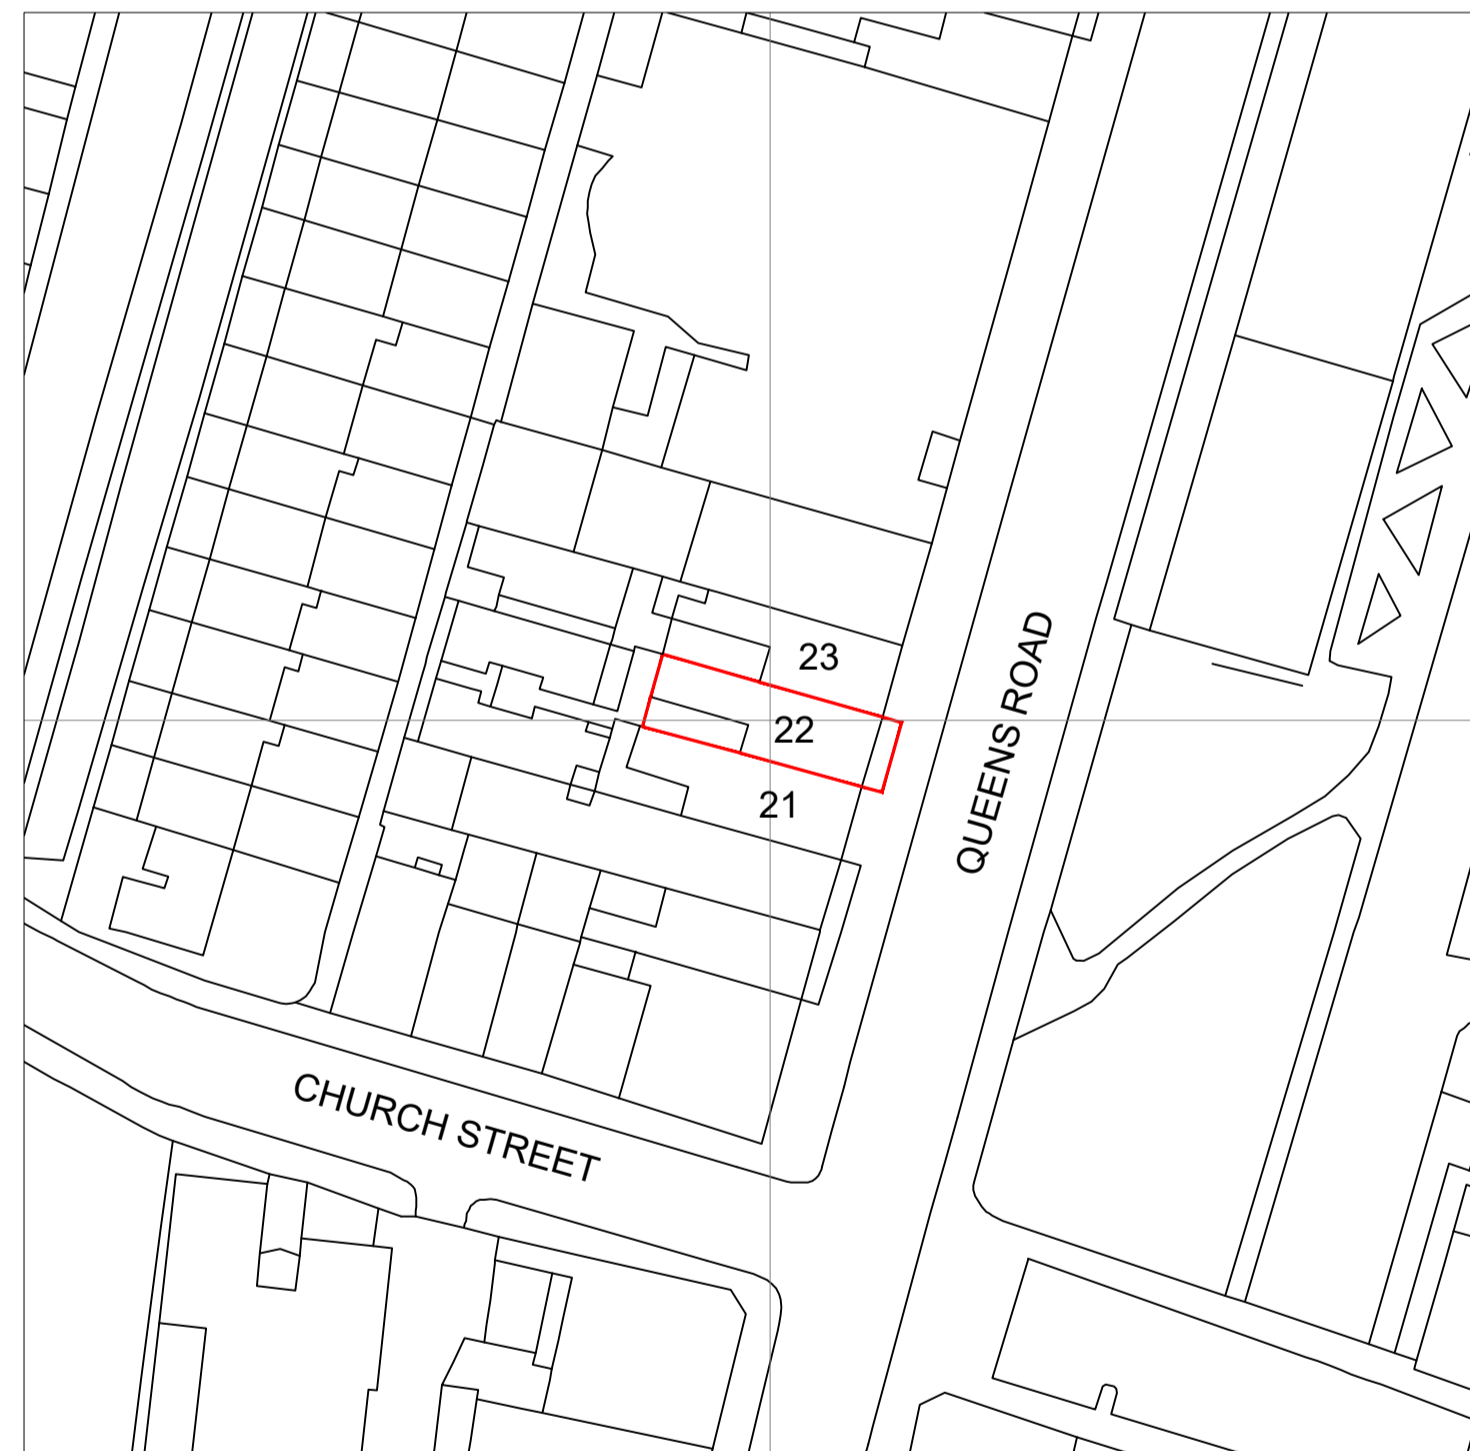

SITE LOCATION
Scale 1:500

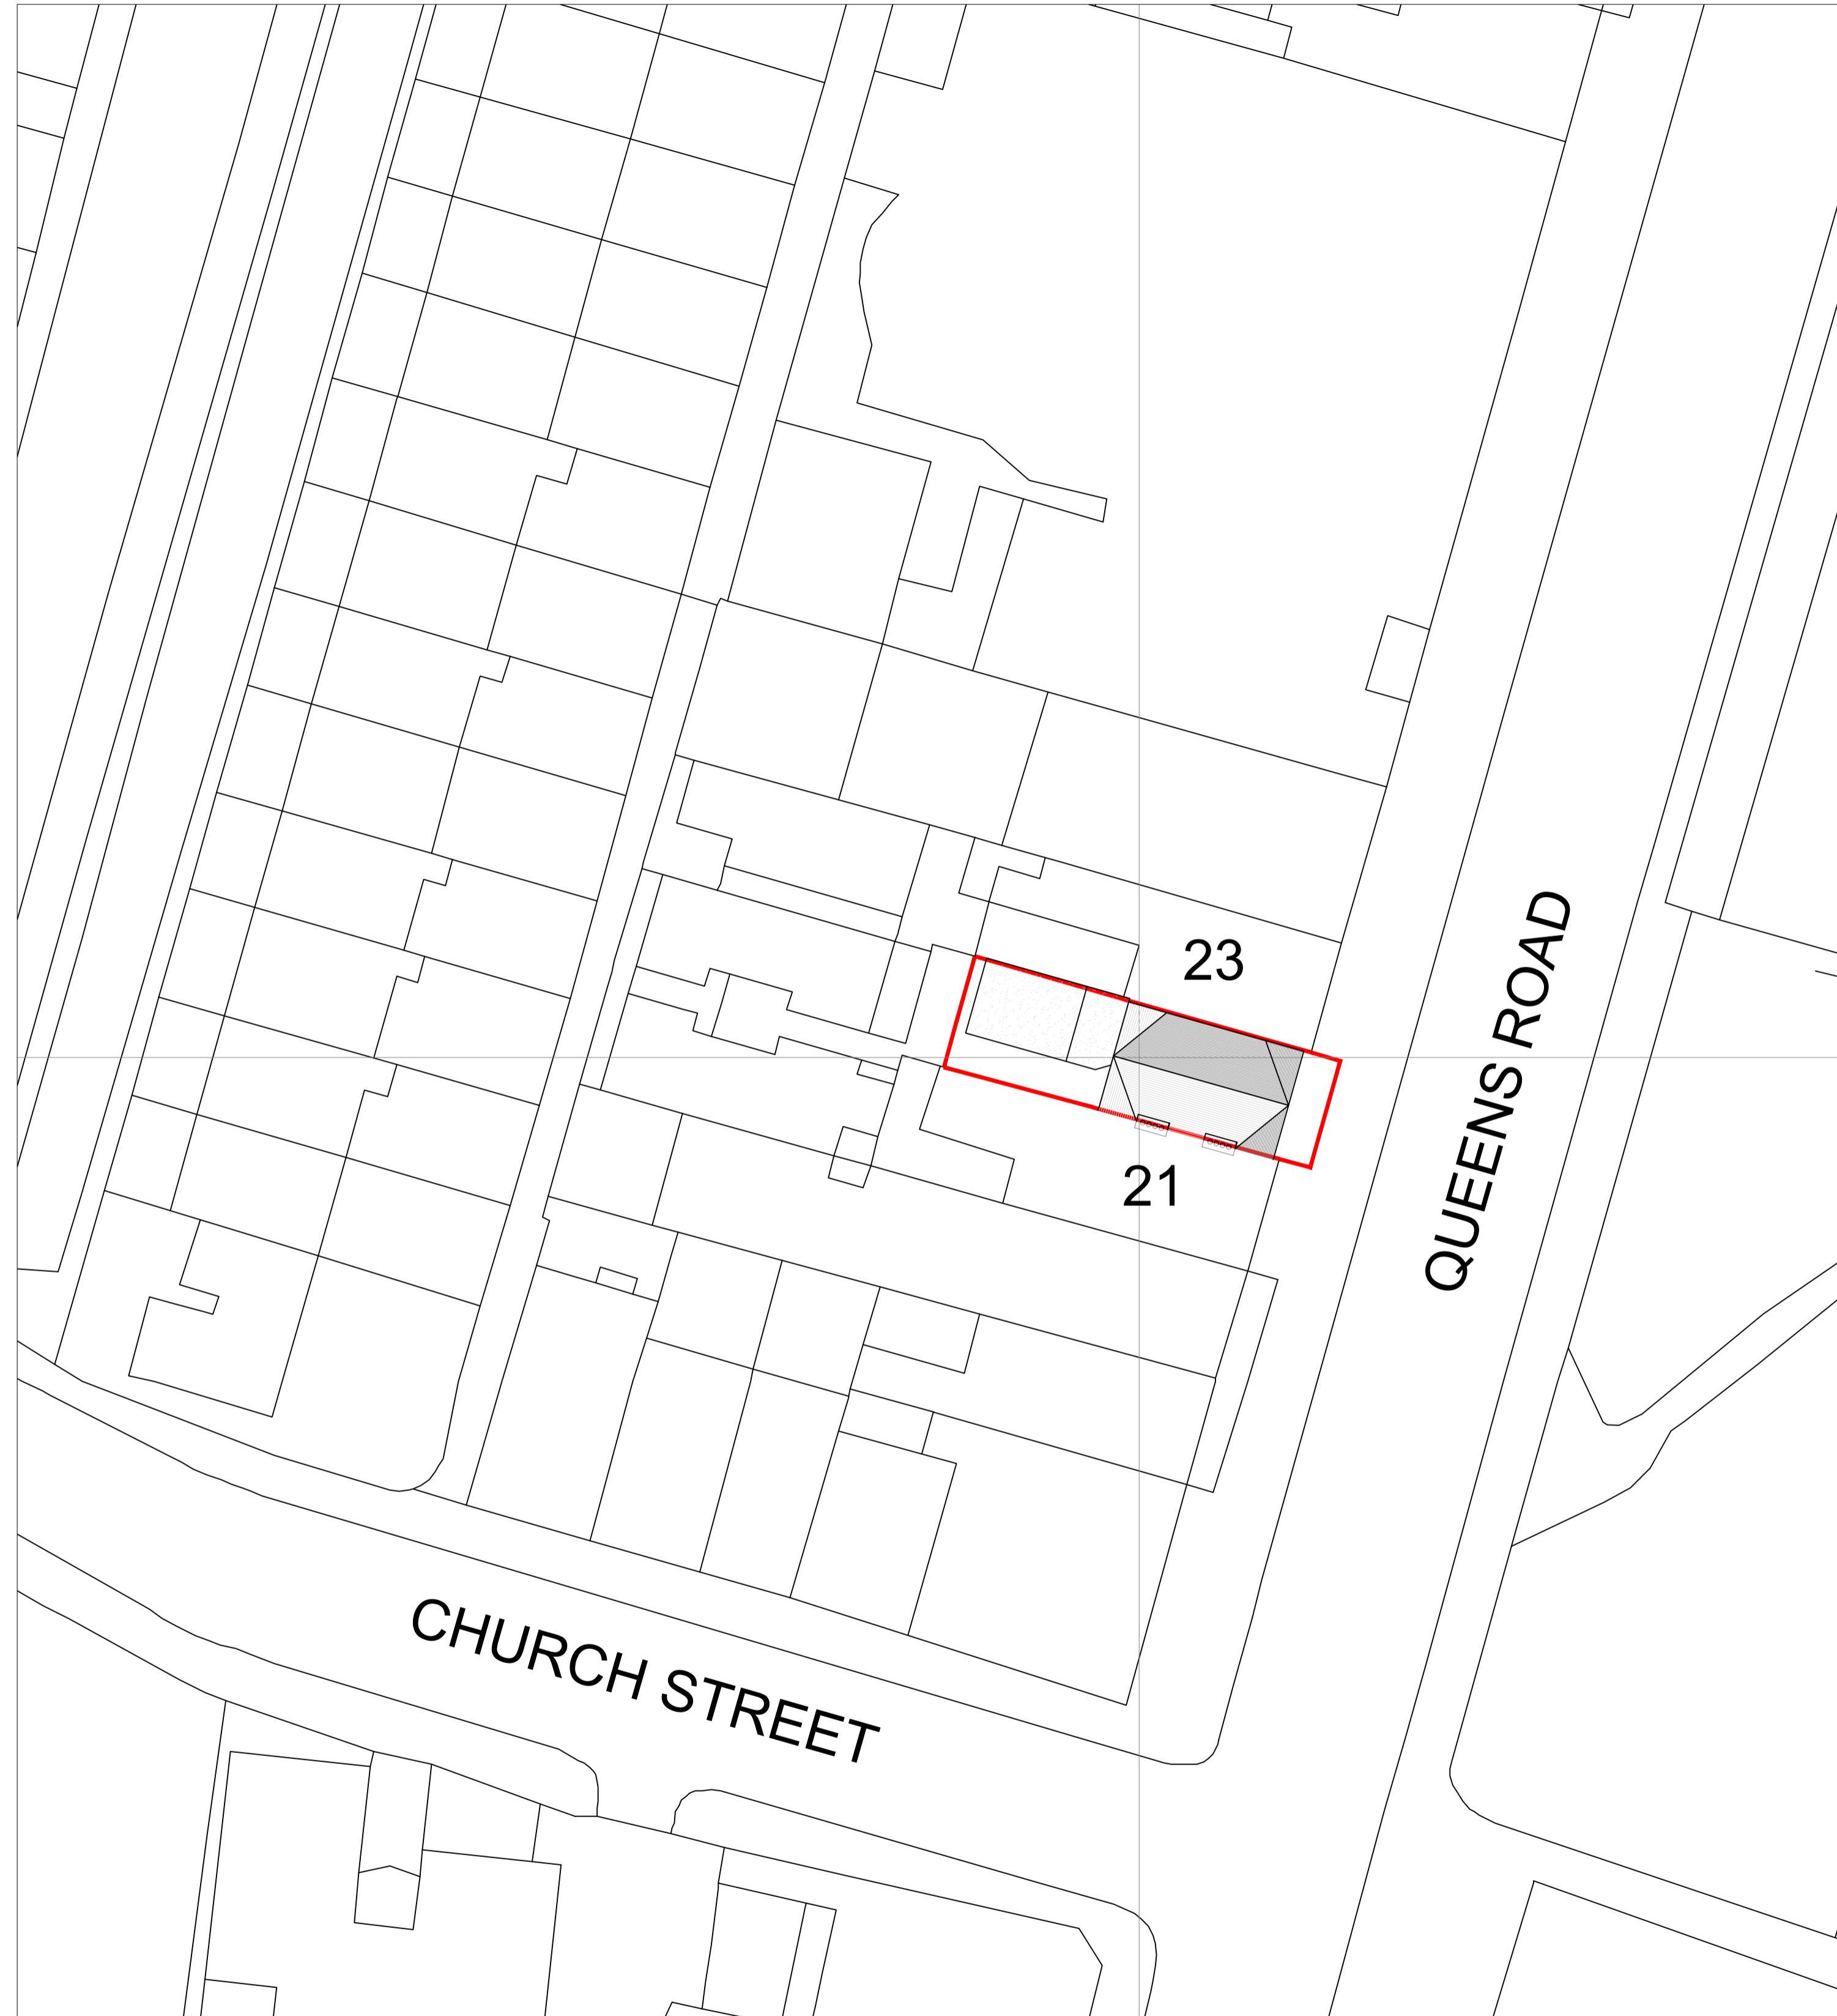

BLOCK PLAN (SHOWING PROPOSED)
Scale 1:200

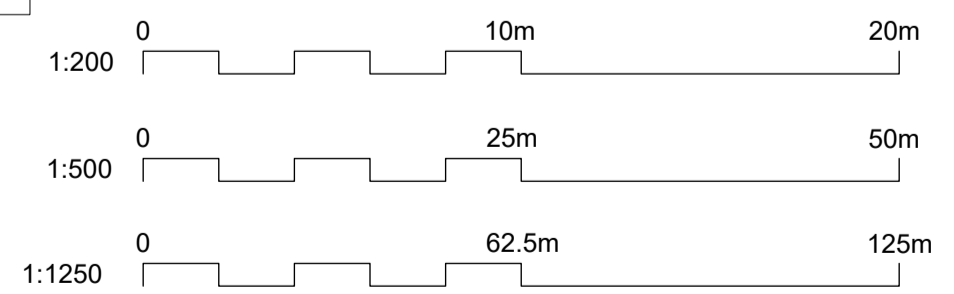

01 SITE LOCATION AND BLOCK PLAN
SCALE AS SHOWN @ A1

CRDesignServices

Salvus House, Aykley Heads,
Durham, DH1 5TS
sales@crdesignservices.co.uk
www.crdesignservices.co.uk
Tel: 0191 645 6000


NOTES:

1. All dimensions to be checked on site.
2. Any discrepancies to be reported back to CR Design Services.
3. This drawing is part of a Building Control package, and should only be used for Building Control purposes.
4. Refer to Structural specification for all structural elements.


OS Map Licence
 OS Map data supplied by copla ltd trading as
 UKPlanningMaps.com a licensed Ordnance Survey
 partner (100054135). Data licence expires 22 February
 2025. Unique plan reference: v1e/1063254/1432059

Rev. Date Description


DRAWING NO	DATE	DRAWING	PROJECT
2163 - 01	22.02.24	SITE LOCATION AND BLOCK PLAN	22 QUEENS ROAD, BRIGHTON, BN1 3XA
DRAWN	SCALE		
AD	AS SHOWN @ A1		

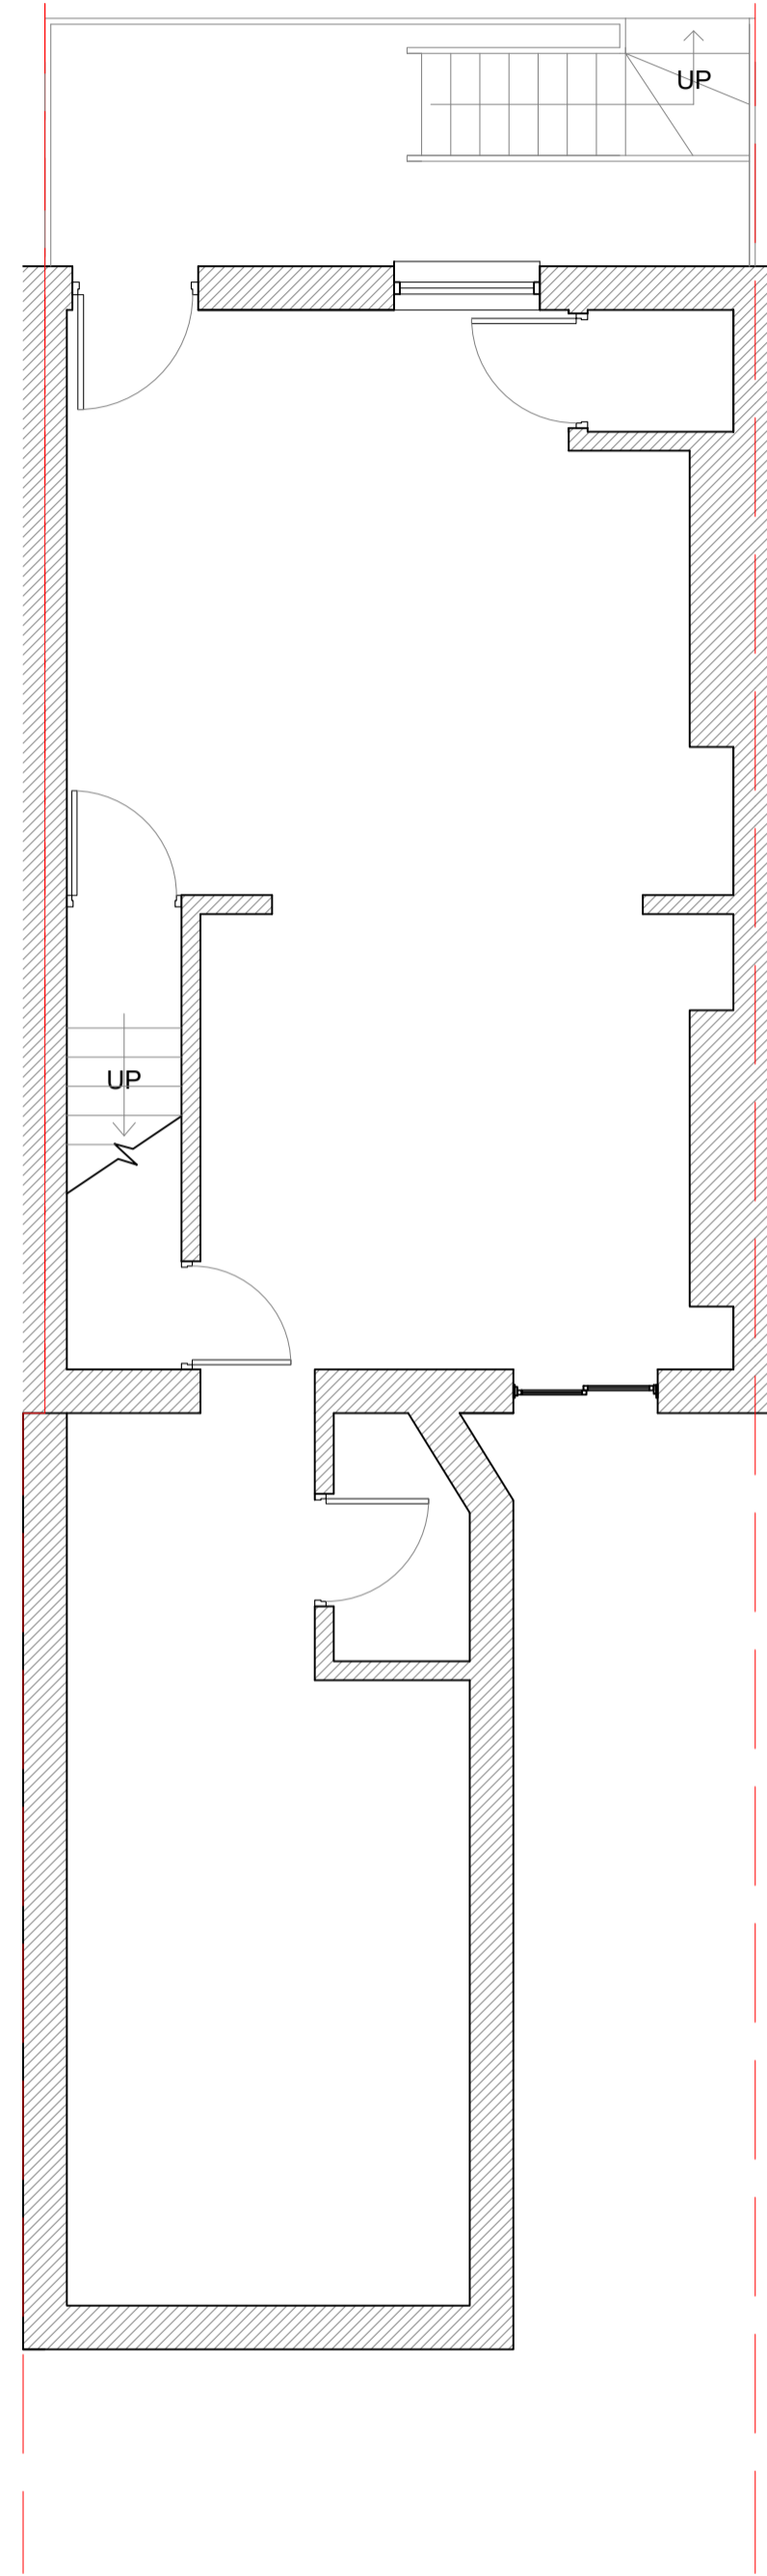


EXISTING BASEMENT FLOOR PLAN

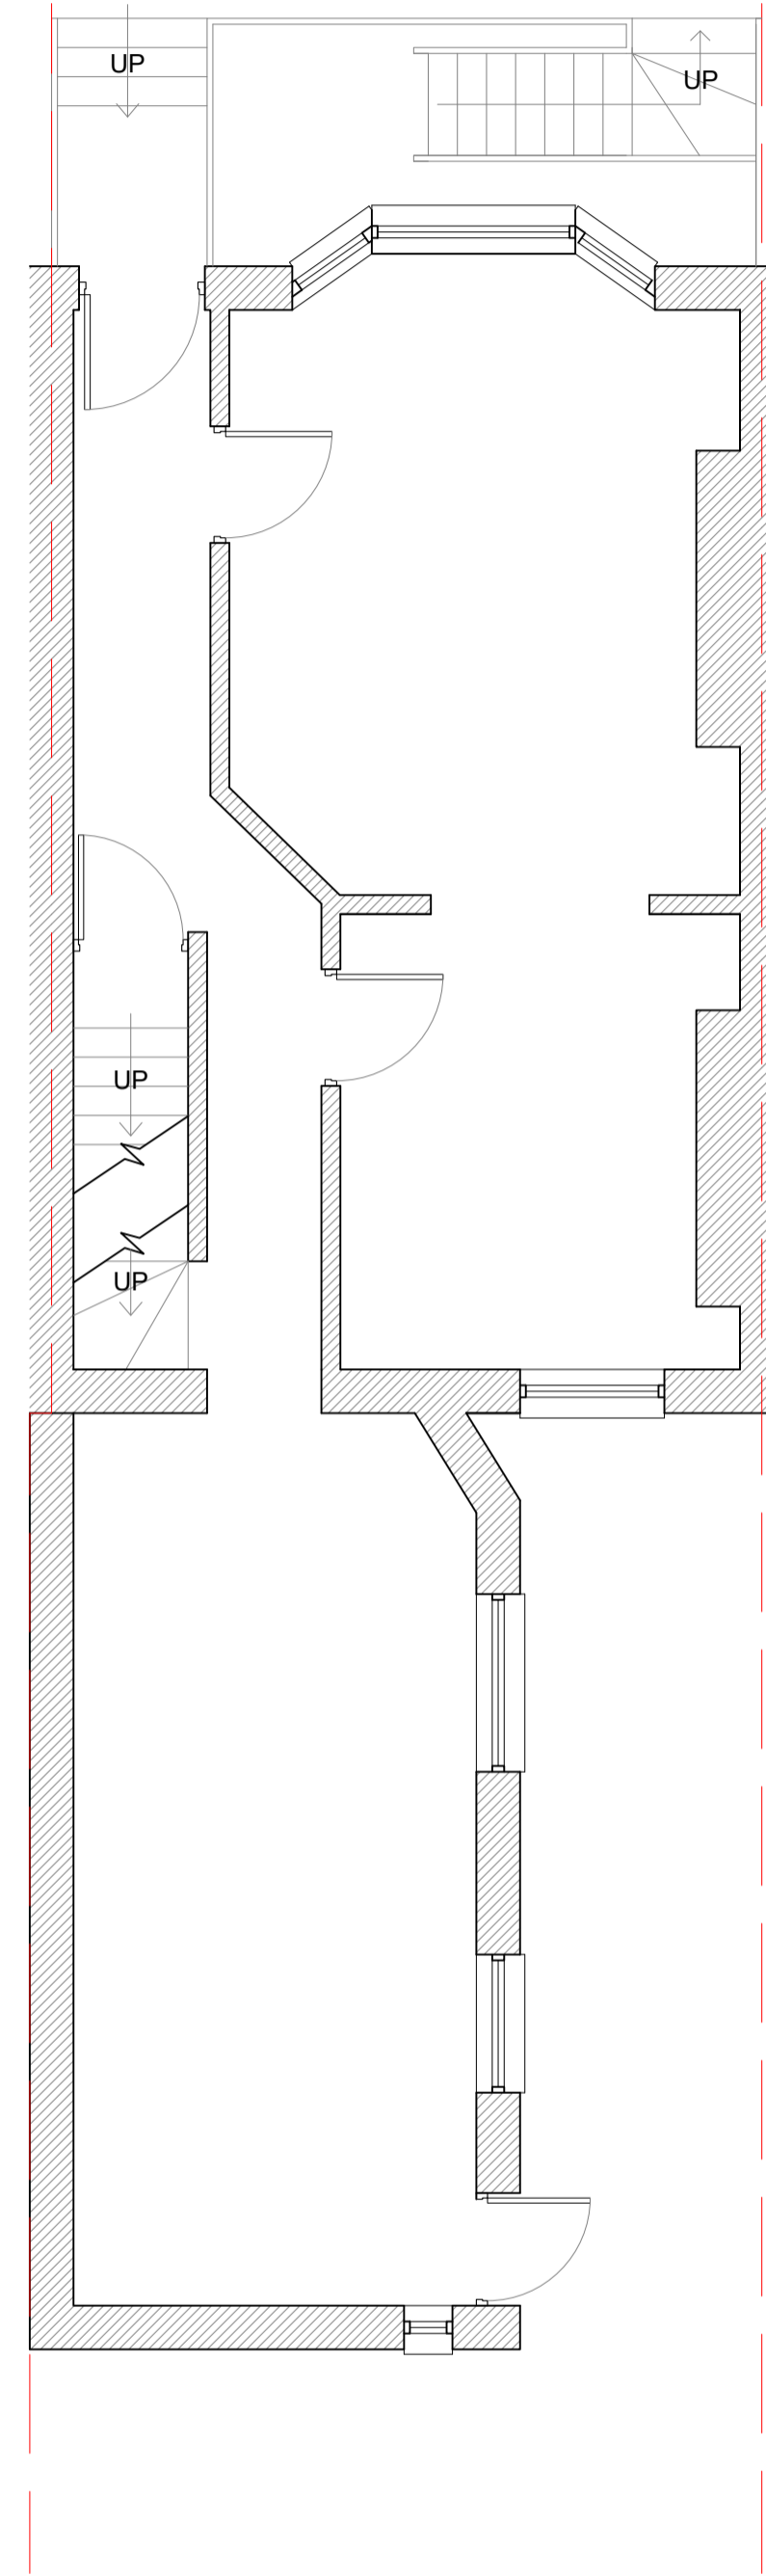


EXISTING GROUND FLOOR PLAN

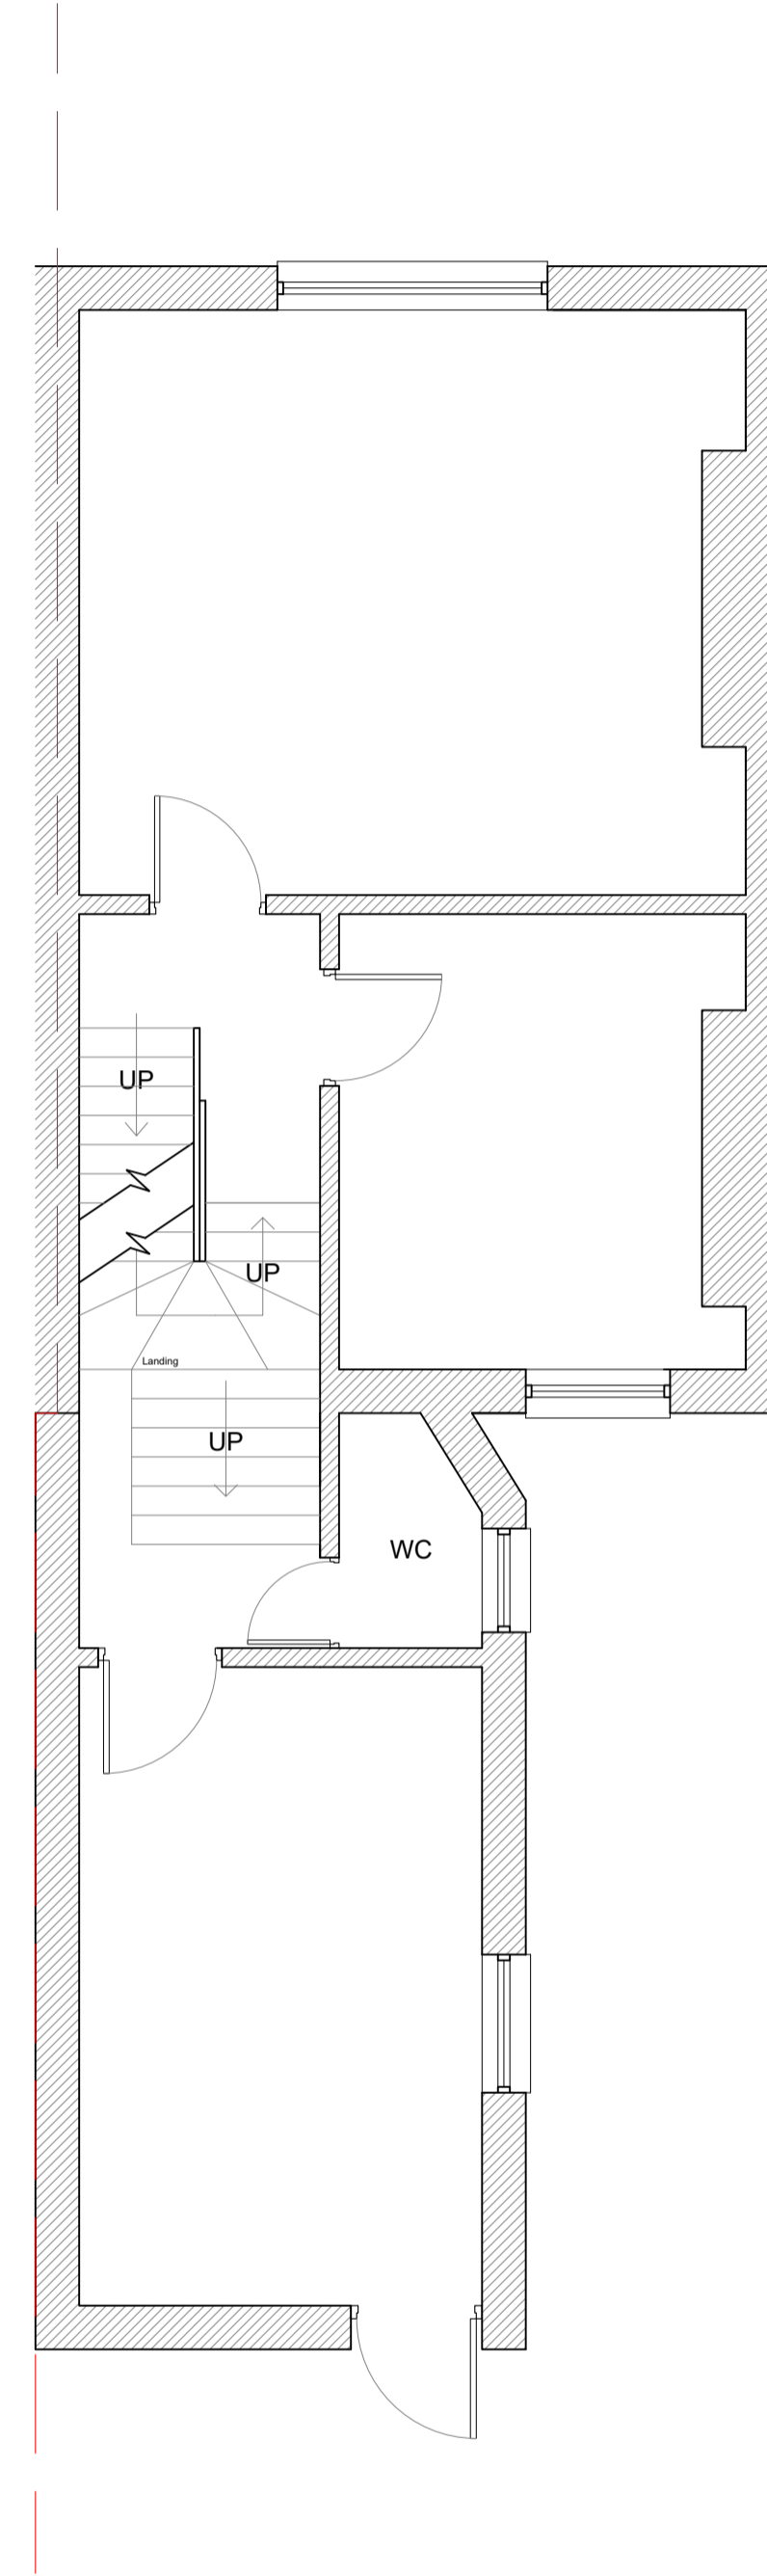

EXISTING FIRST FLOOR PLAN

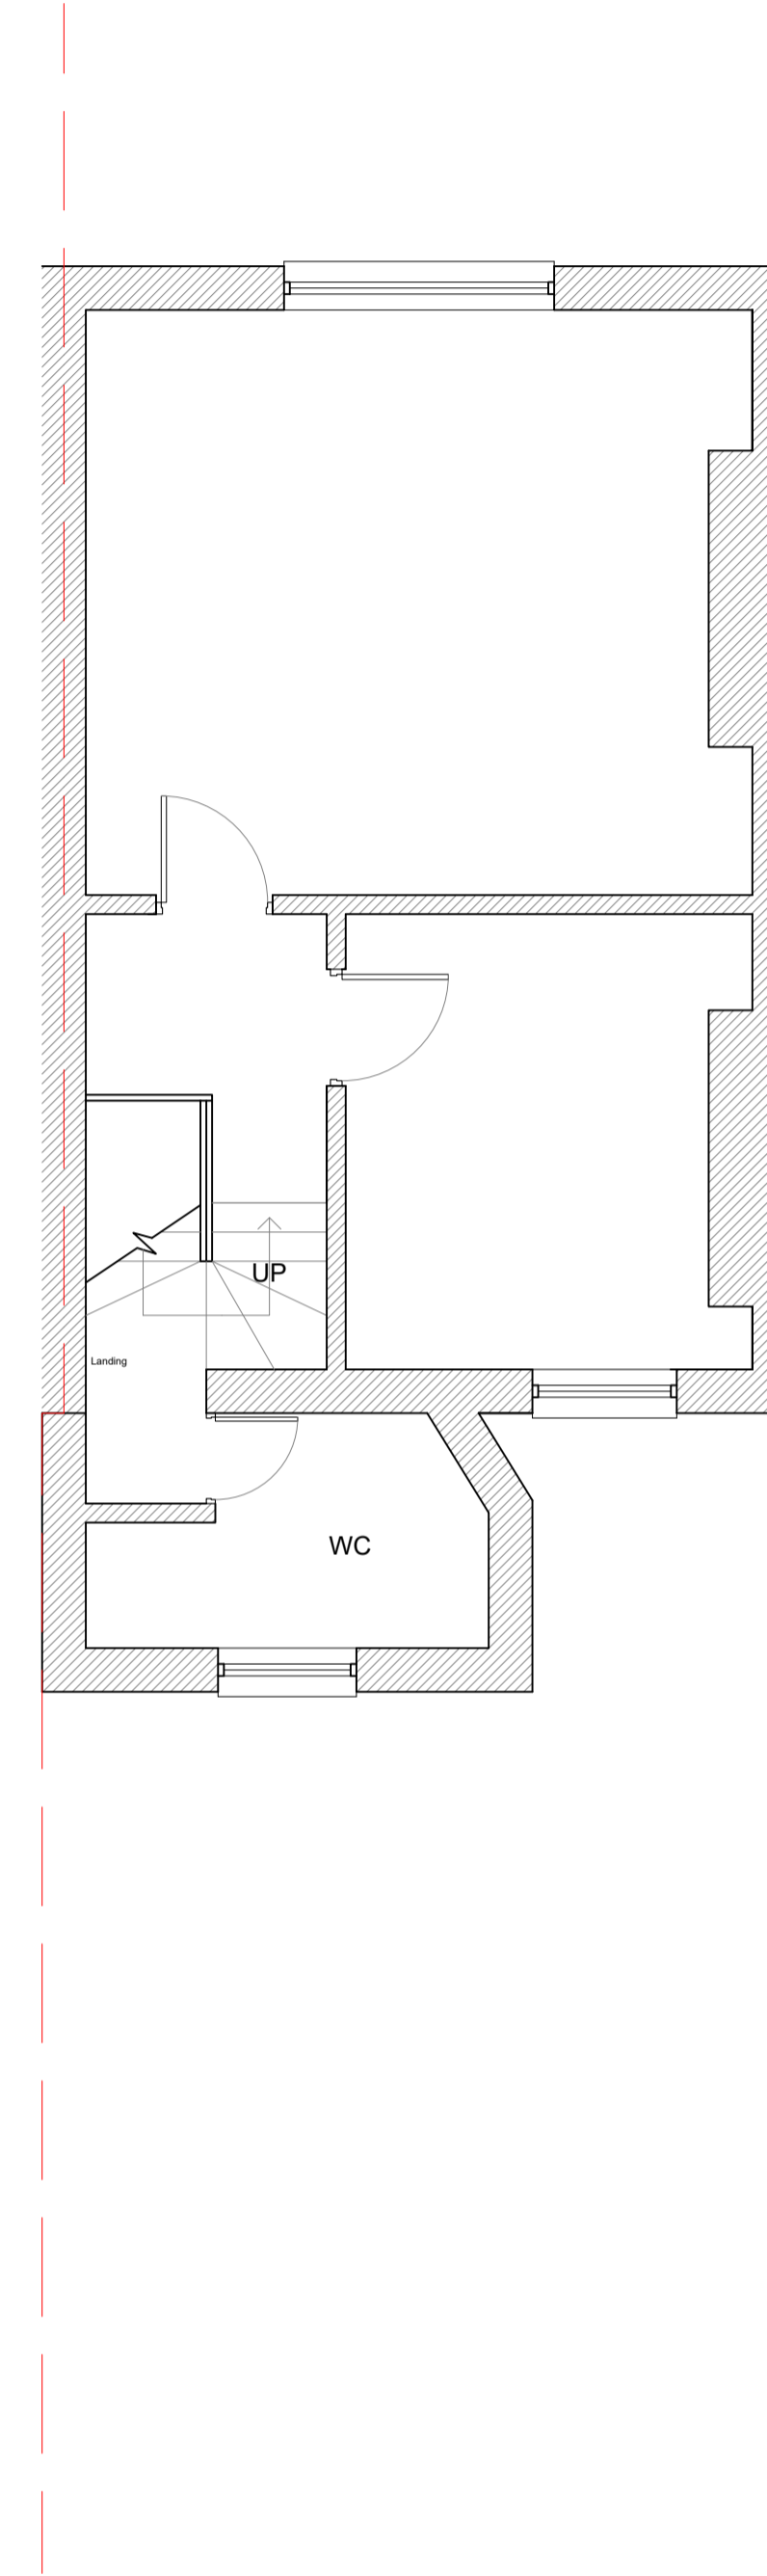

EXISTING SECOND FLOOR PLAN

 

02 EXISTING PLANS
SCALE 1:50 @ A1

CRDesignServices

Salvus House, Aykley Heads,
Durham, DH1 5TS
sales@crdesignservices.co.uk
www.crdesignservices.co.uk
Tel: 0191 645 6000

NOTES:

1. All dimensions to be checked on site.
2. Any discrepancies to be reported back to CR Design Services.
3. This drawing is part of a Building Control package, and should only be used for Building Control purposes.
4. Refer to Structural specification for all structural elements.

Rev. Date Description

DRAWING NO

2163 - 02

DRAWN

AD

DATE

17.04.23

SCALE

1:50 @ A1

DRAWING


EXISTING PLANS

PROJECT


22 QUEENS ROAD,
BRIGHTON,
BN1 3XA



EXISTING FRONT ELEVATION

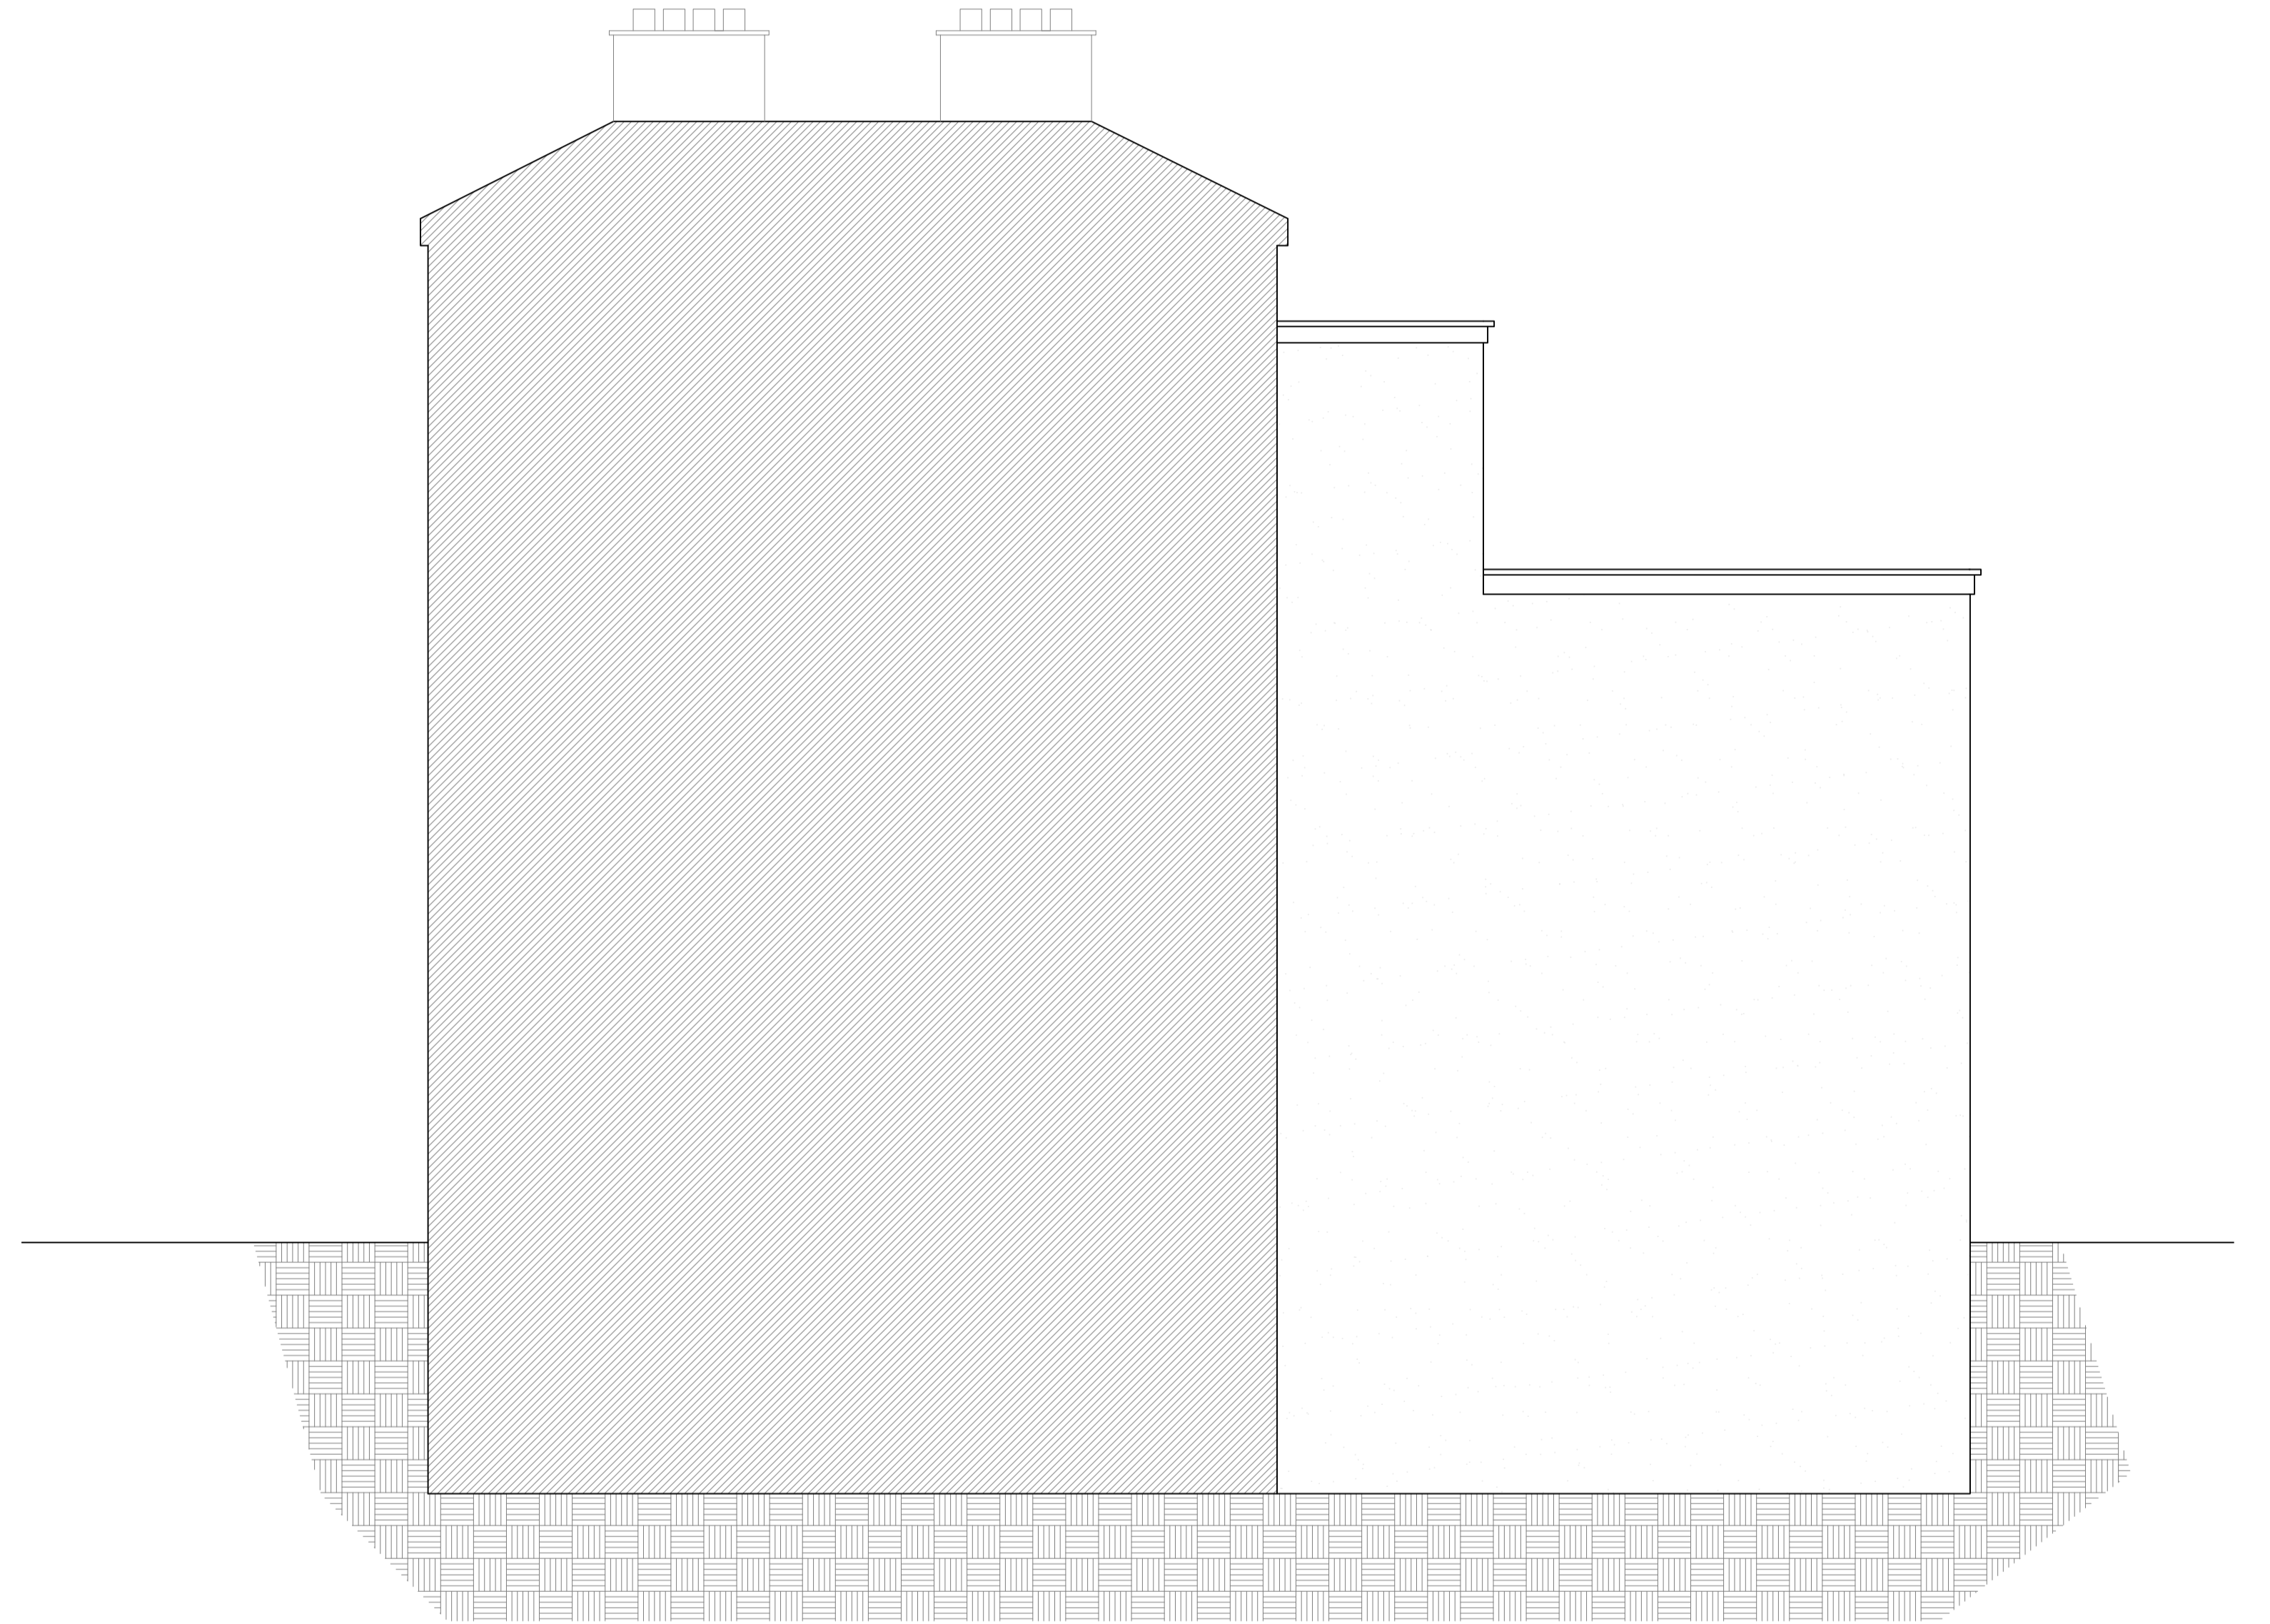

EXISTING SIDE ELEVATION

 

03 EXISTING ELEVATION
SCALE 1:50 @ A1

CR Design Services


Salvus House, Ayley Heads,
Durham, DH1 5TS
sales@crdesignservices.co.uk
www.crdesignservices.co.uk
Tel: 0191 645 6000

NOTES:


1. All dimensions to be checked on site.
2. Any discrepancies to be reported back to CR Design Services.
3. This drawing is part of a Building Control package, and should only be used for Building Control purposes.
4. Refer to Structural specification for all structural elements.

Rev. Date Description


DRAWING NO	DATE	DRAWING	PROJECT
2163 - 03	17.04.23	EXISTING ELEVATIONS	22 QUEENS ROAD, BRIGHTON, BN1 3XA
DRAWN	SCALE		
AD	1:50 @ A1		

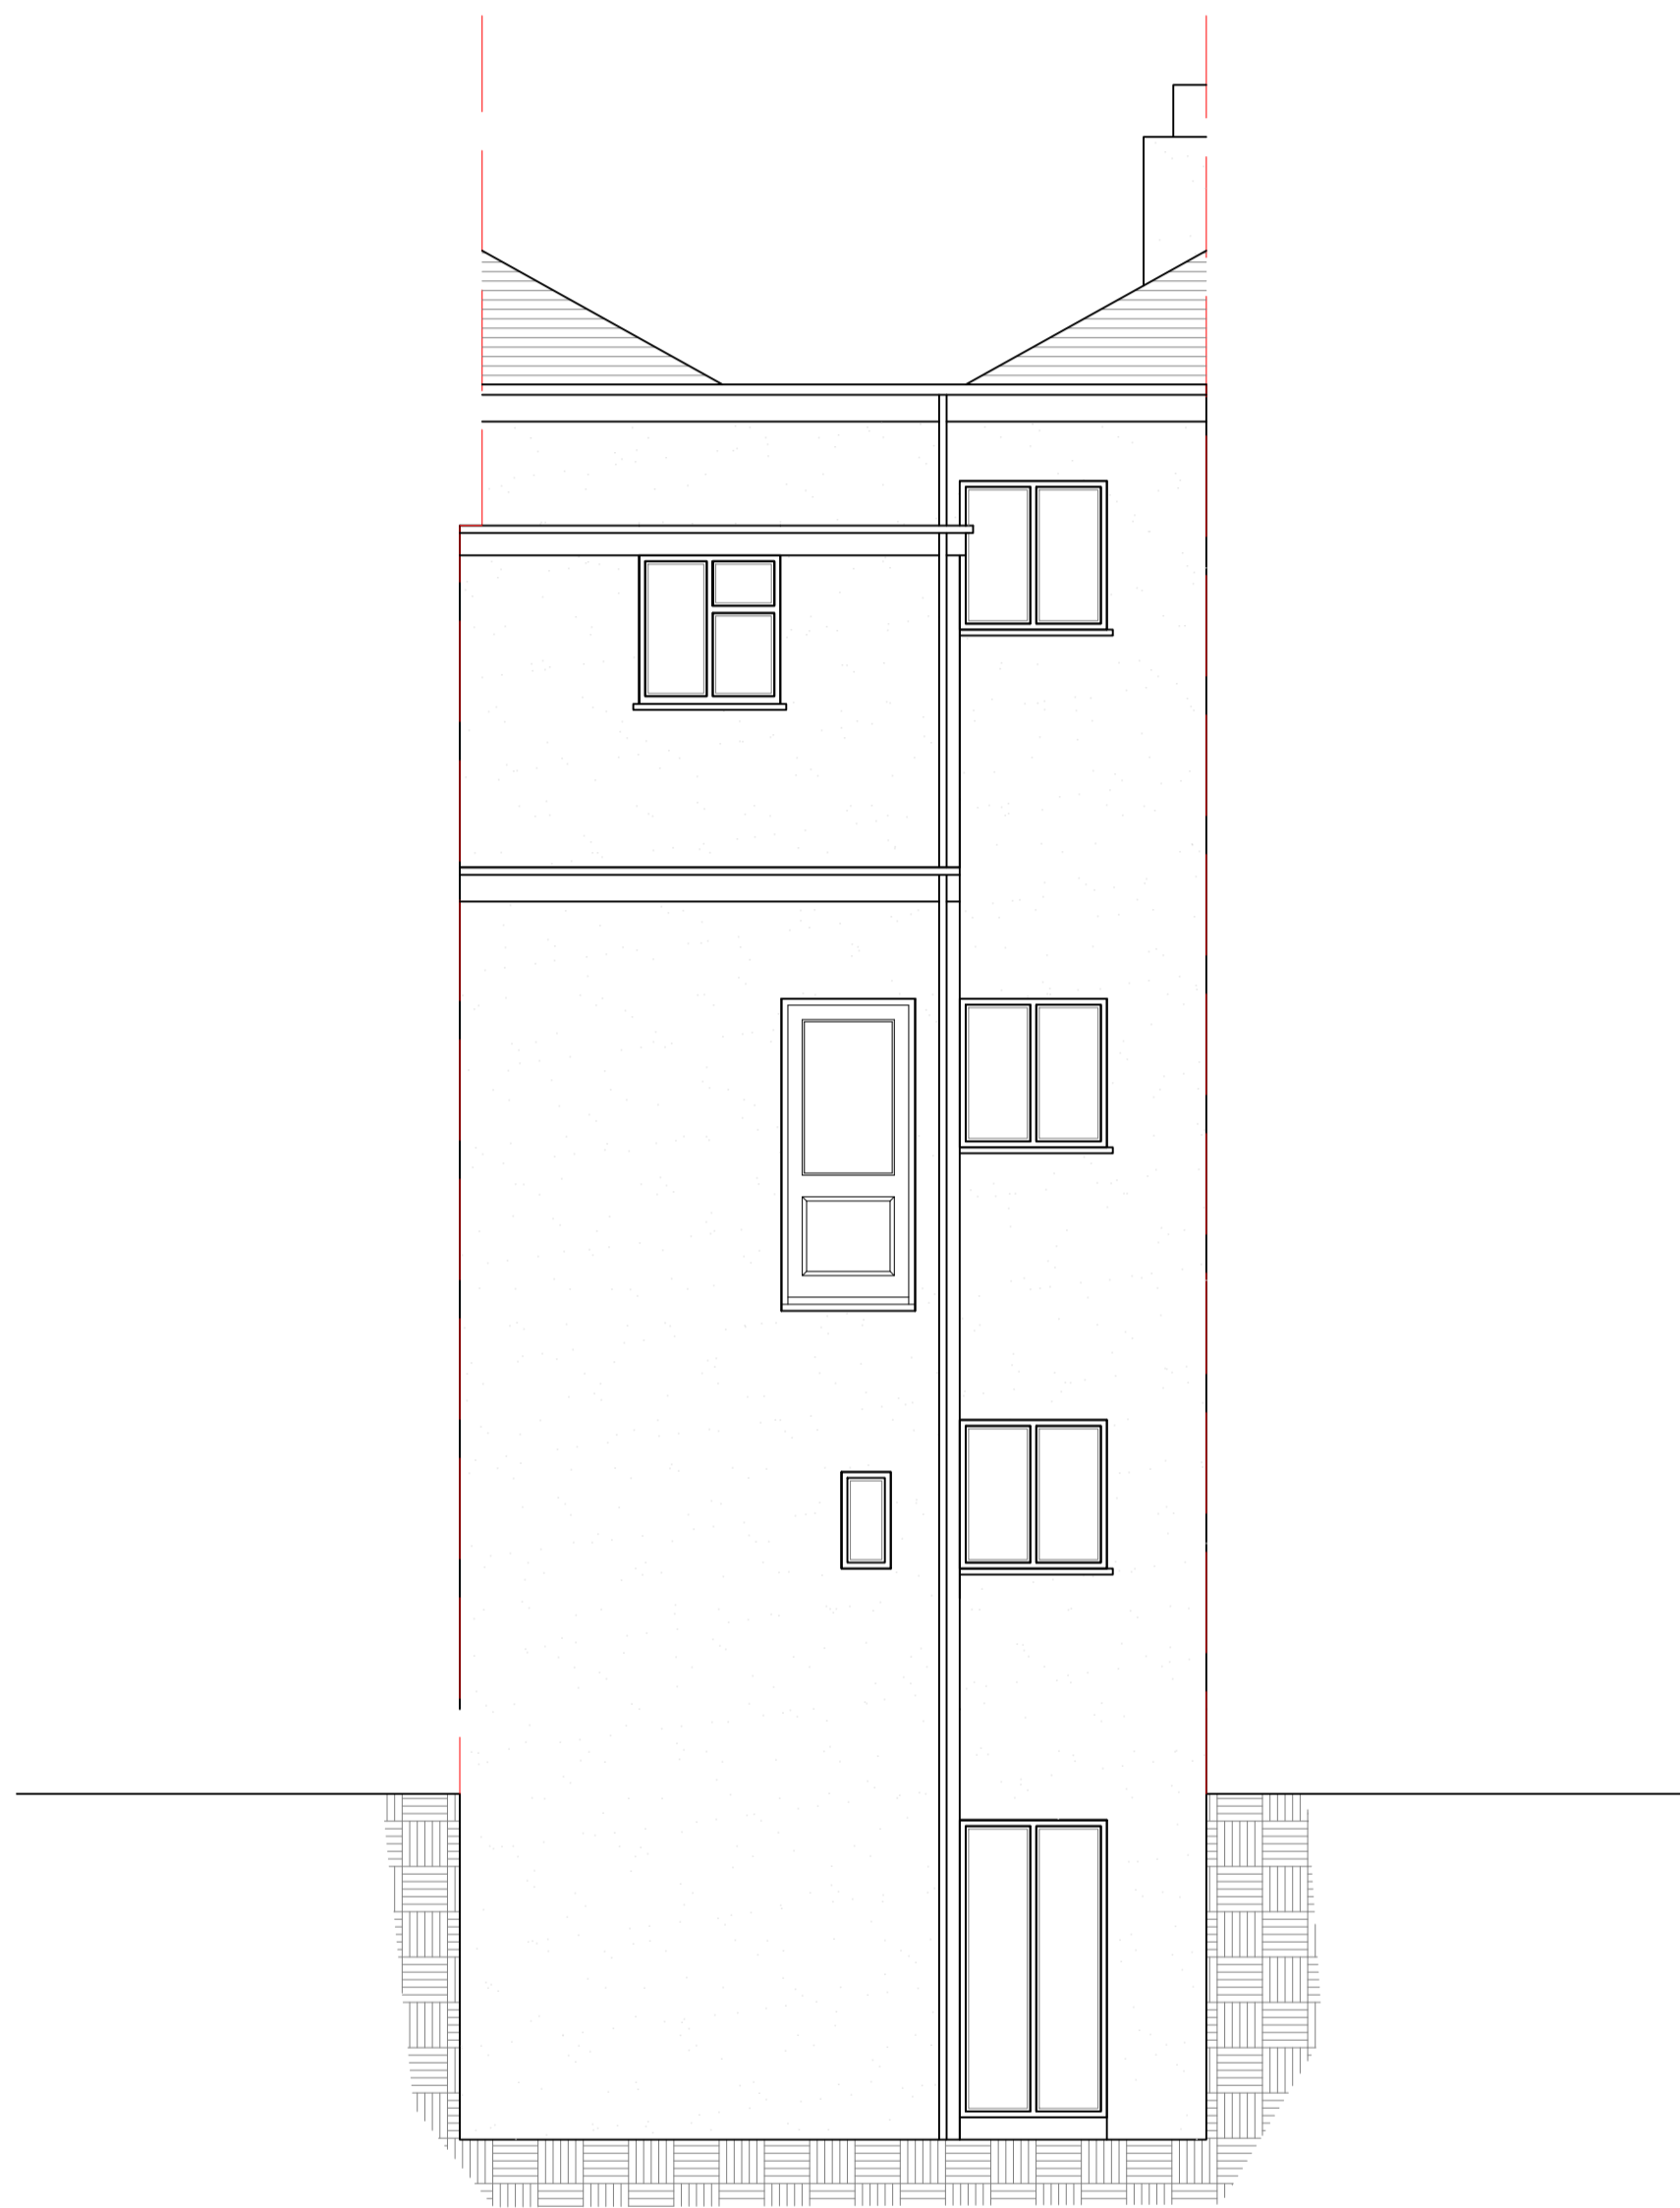

EXISTING REAR ELEVATION

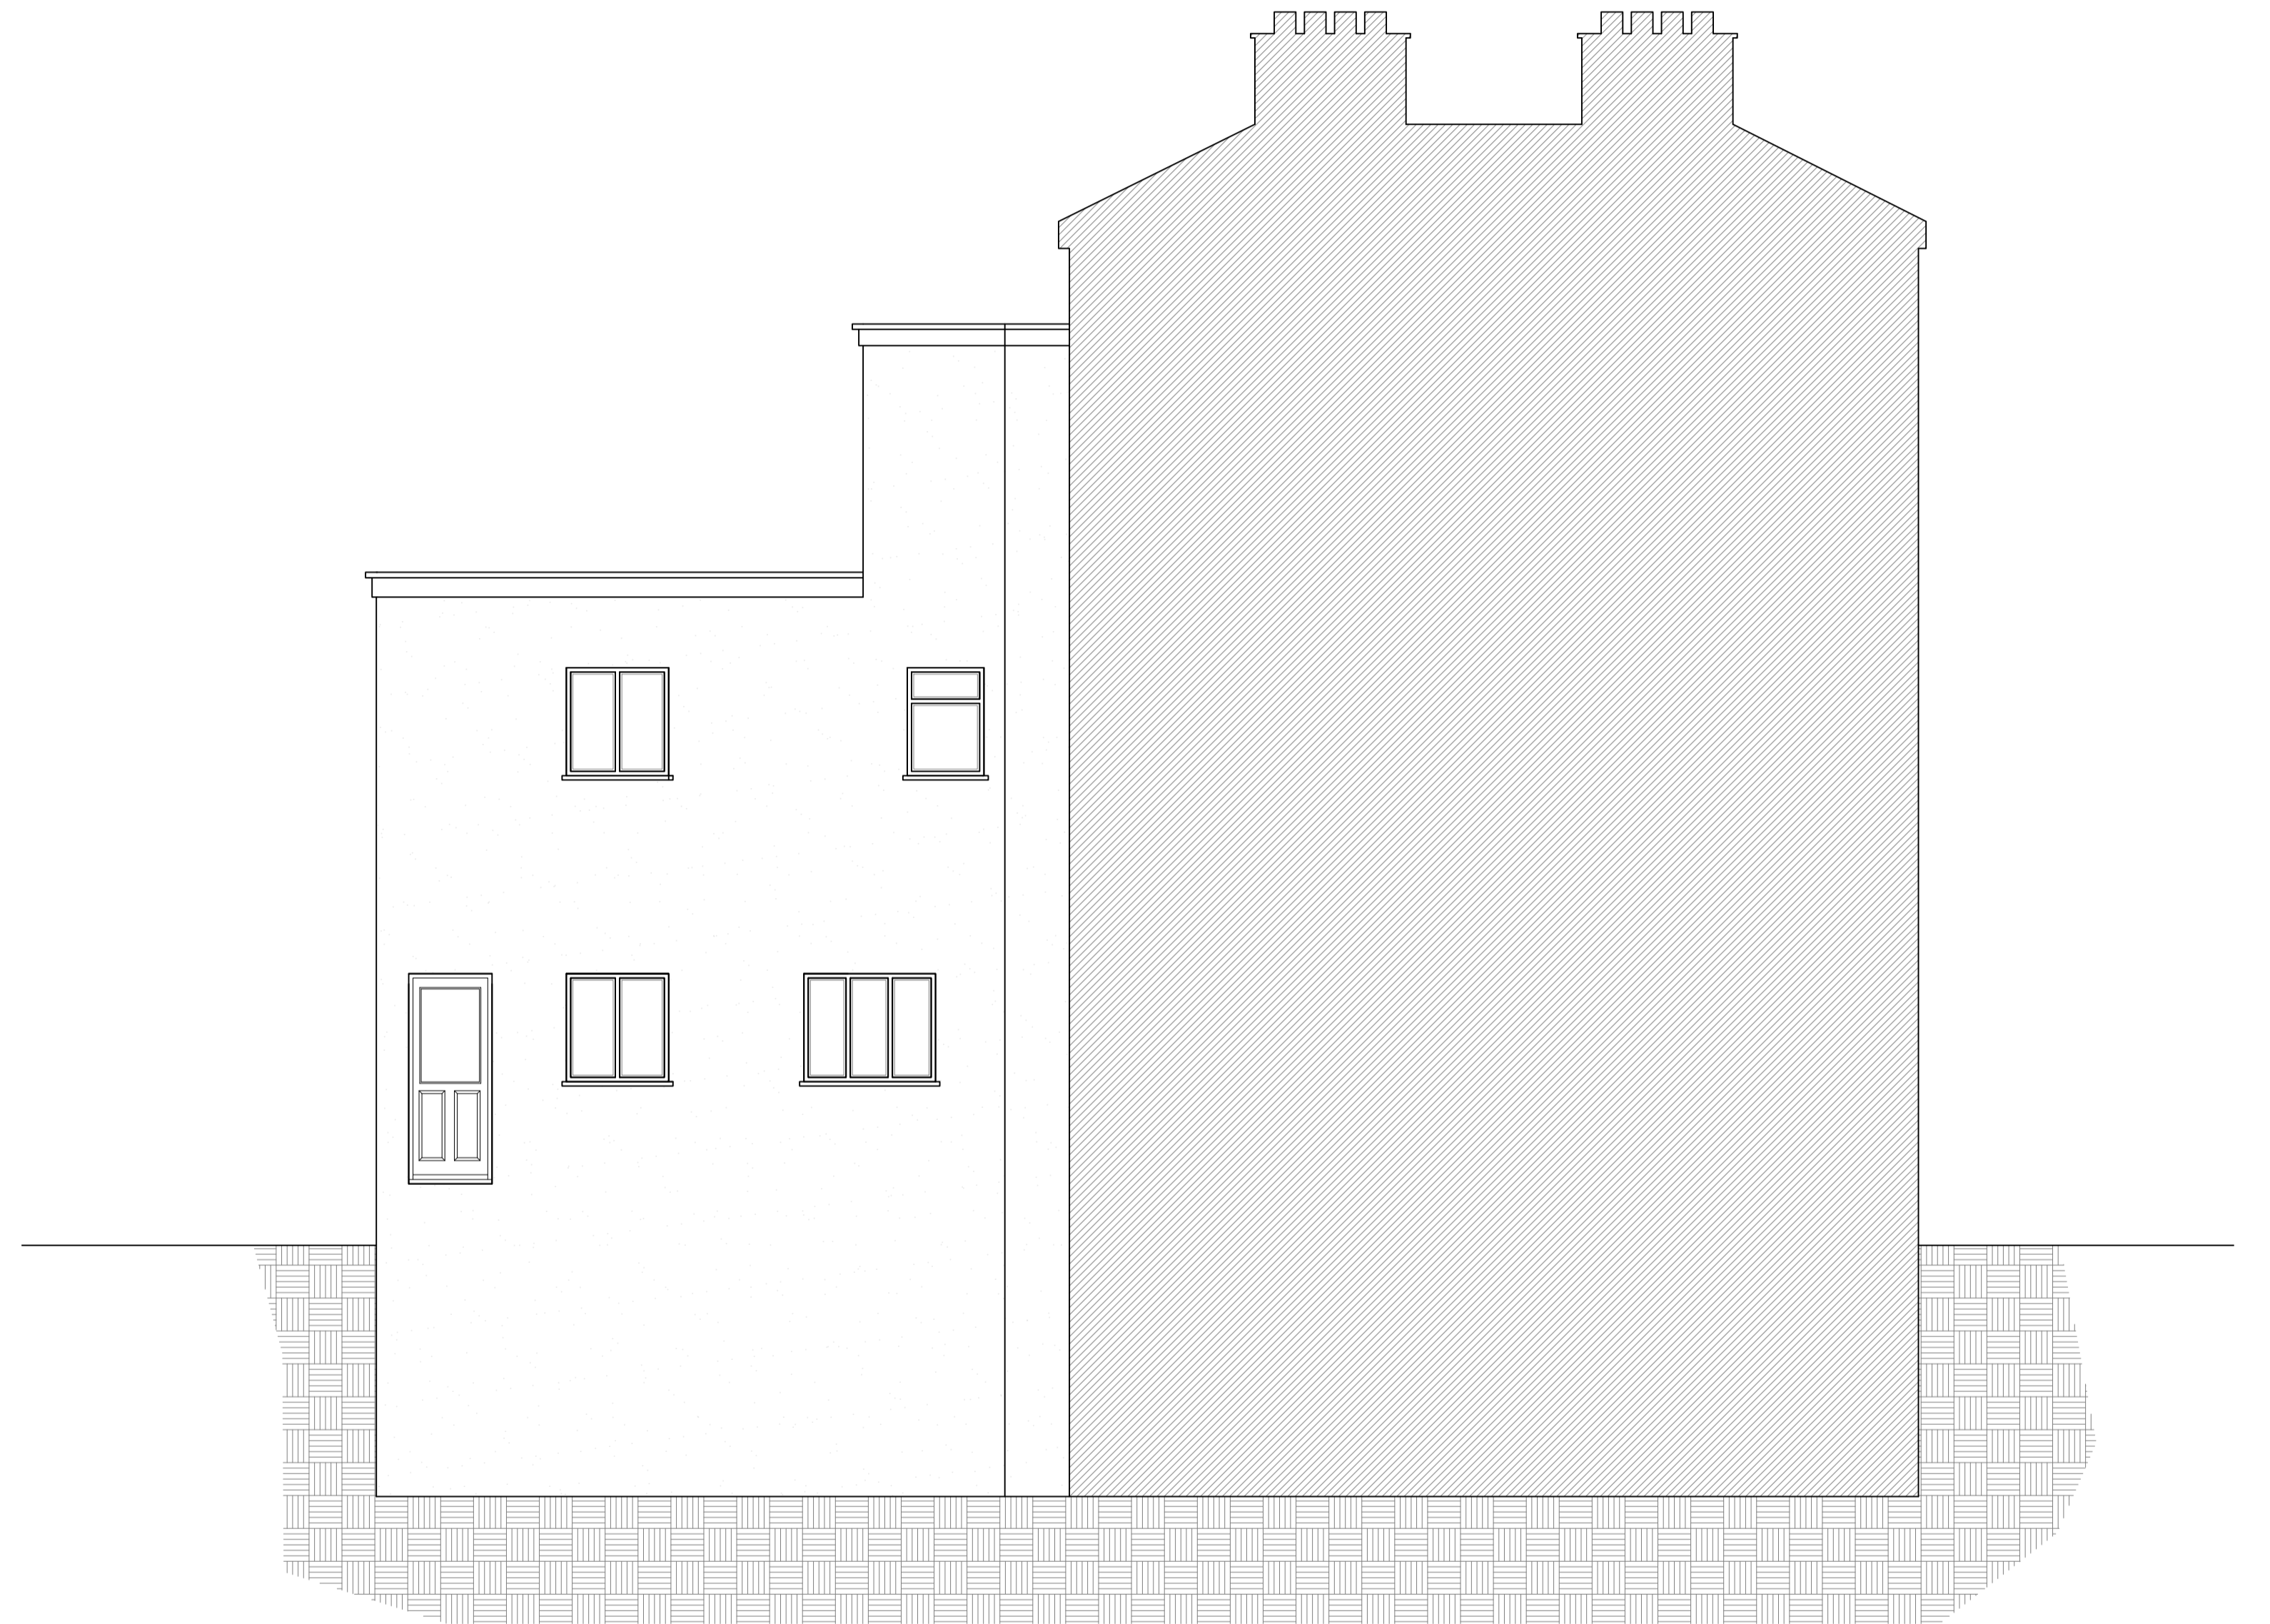

EXISTING SIDE ELEVATION

 

04 EXISTING ELEVATION
SCALE 1:50 @ A1

CRDesignServices


Salvus House, Aykley Heads,
Durham, DH1 5TS
sales@crdesignservices.co.uk
www.crdesignservices.co.uk
Tel: 0191 645 6000

NOTES:


1. All dimensions to be checked on site.
2. Any discrepancies to be reported back to CR Design Services.
3. This drawing is part of a Building Control package, and should only be used for Building Control purposes.
4. Refer to Structural specification for all structural elements.

Rev. Date Description


DRAWING NO	DATE	DRAWING	PROJECT
2163 - 04	17.04.23	EXISTING ELEVATIONS	22 QUEENS ROAD, BRIGHTON, BN1 3XA
DRAWN	SCALE		
AD	1:50 @ A1		

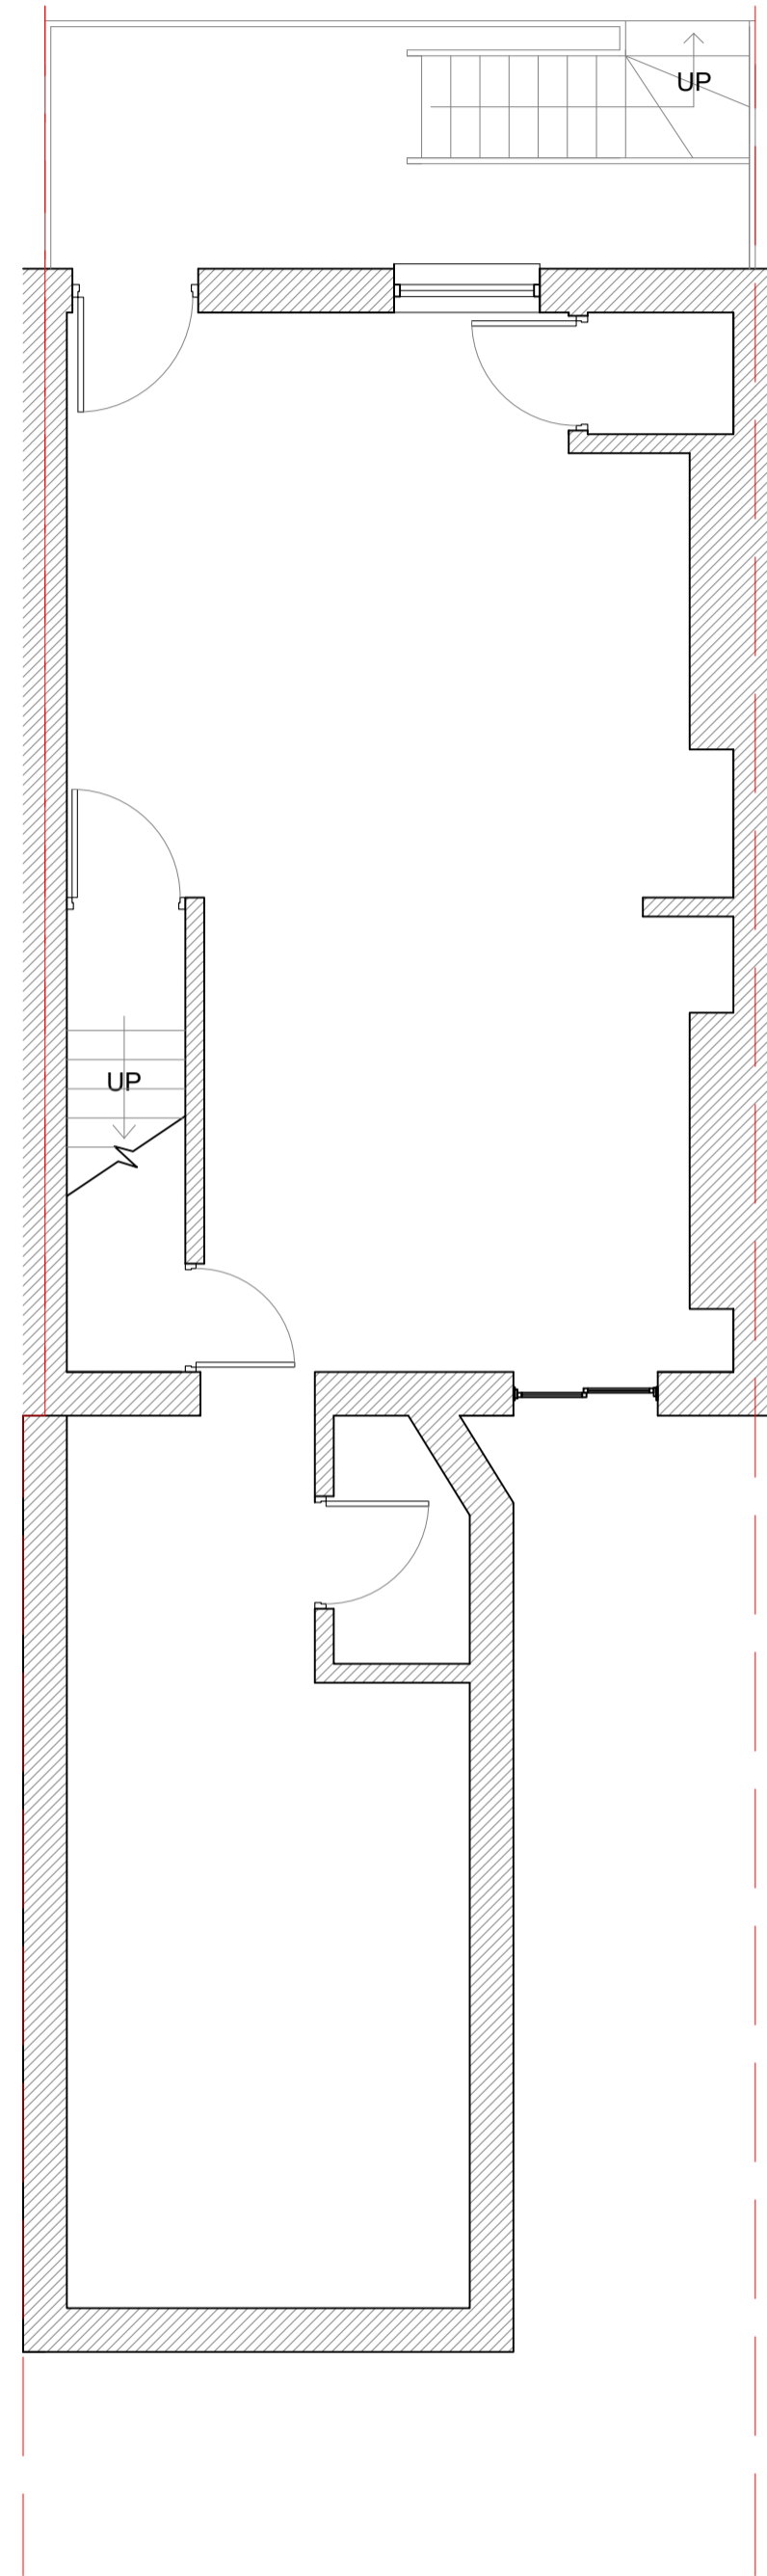


PROPOSED BASEMENT FLOOR PLAN

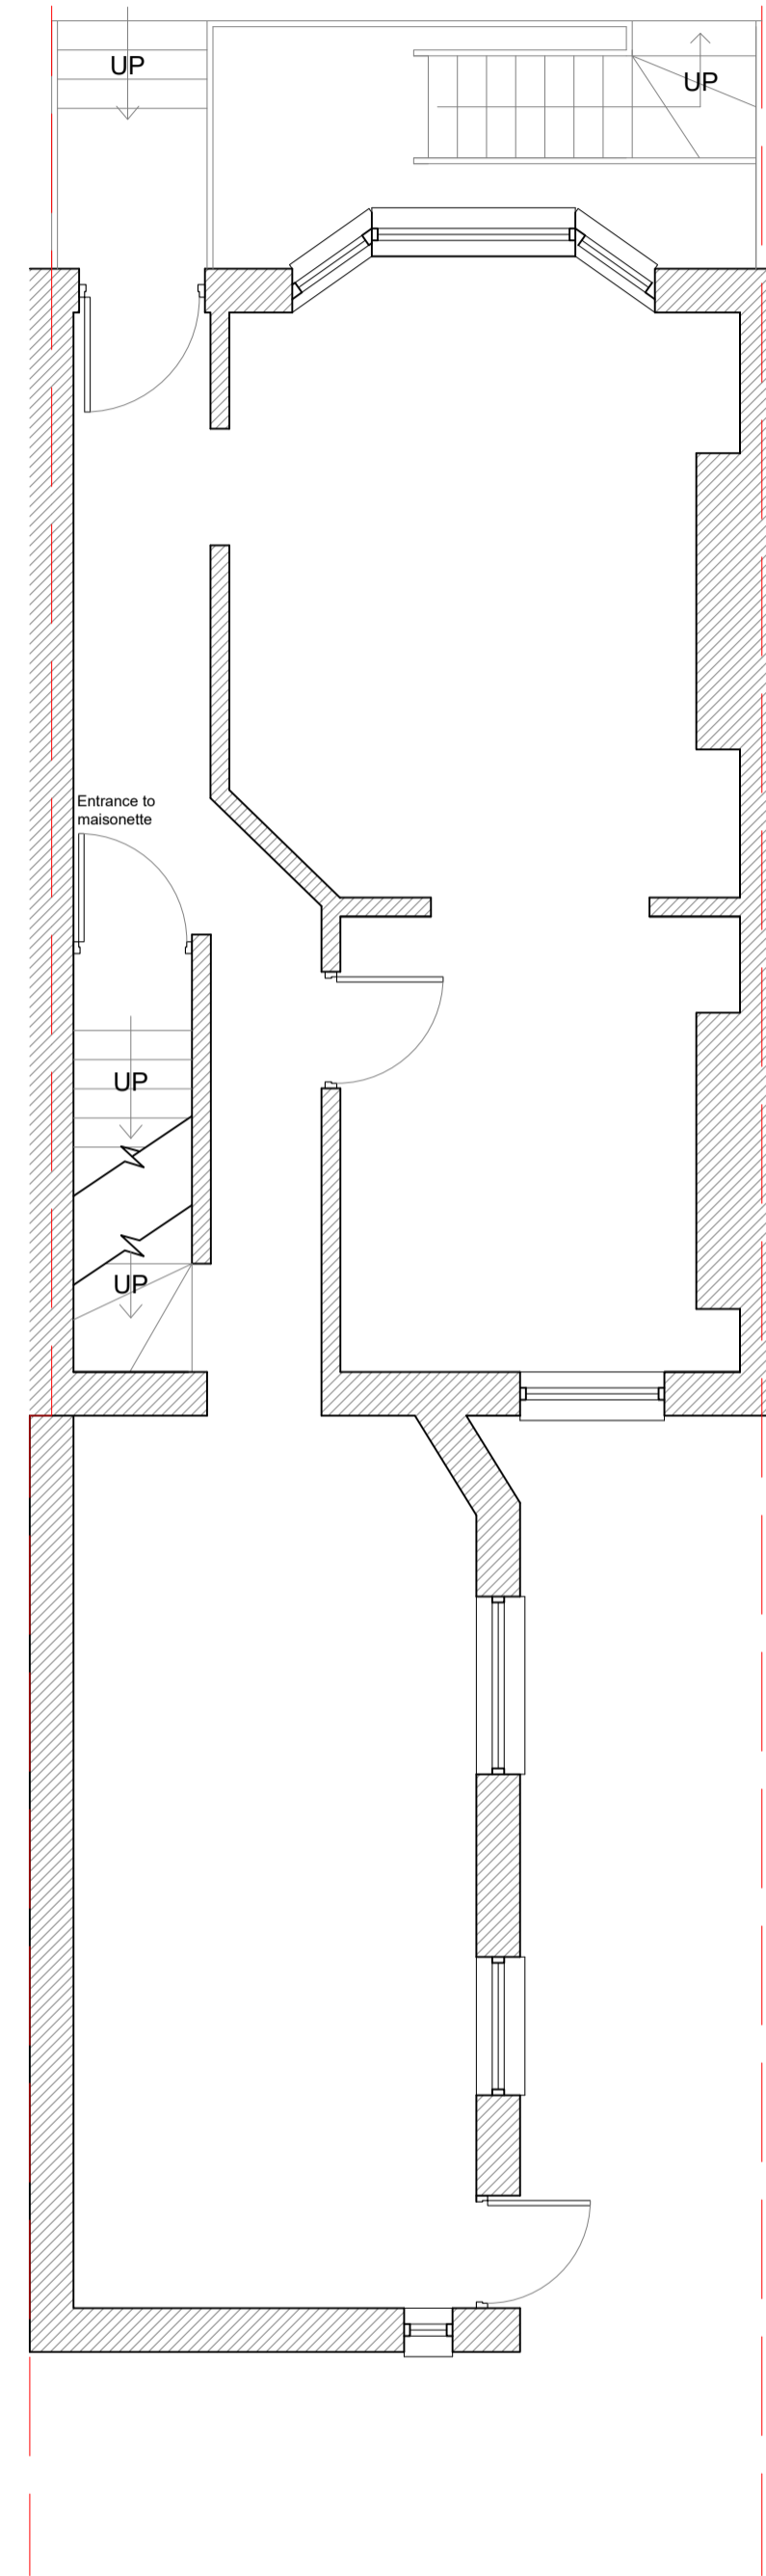


PROPOSED GROUND FLOOR PLAN

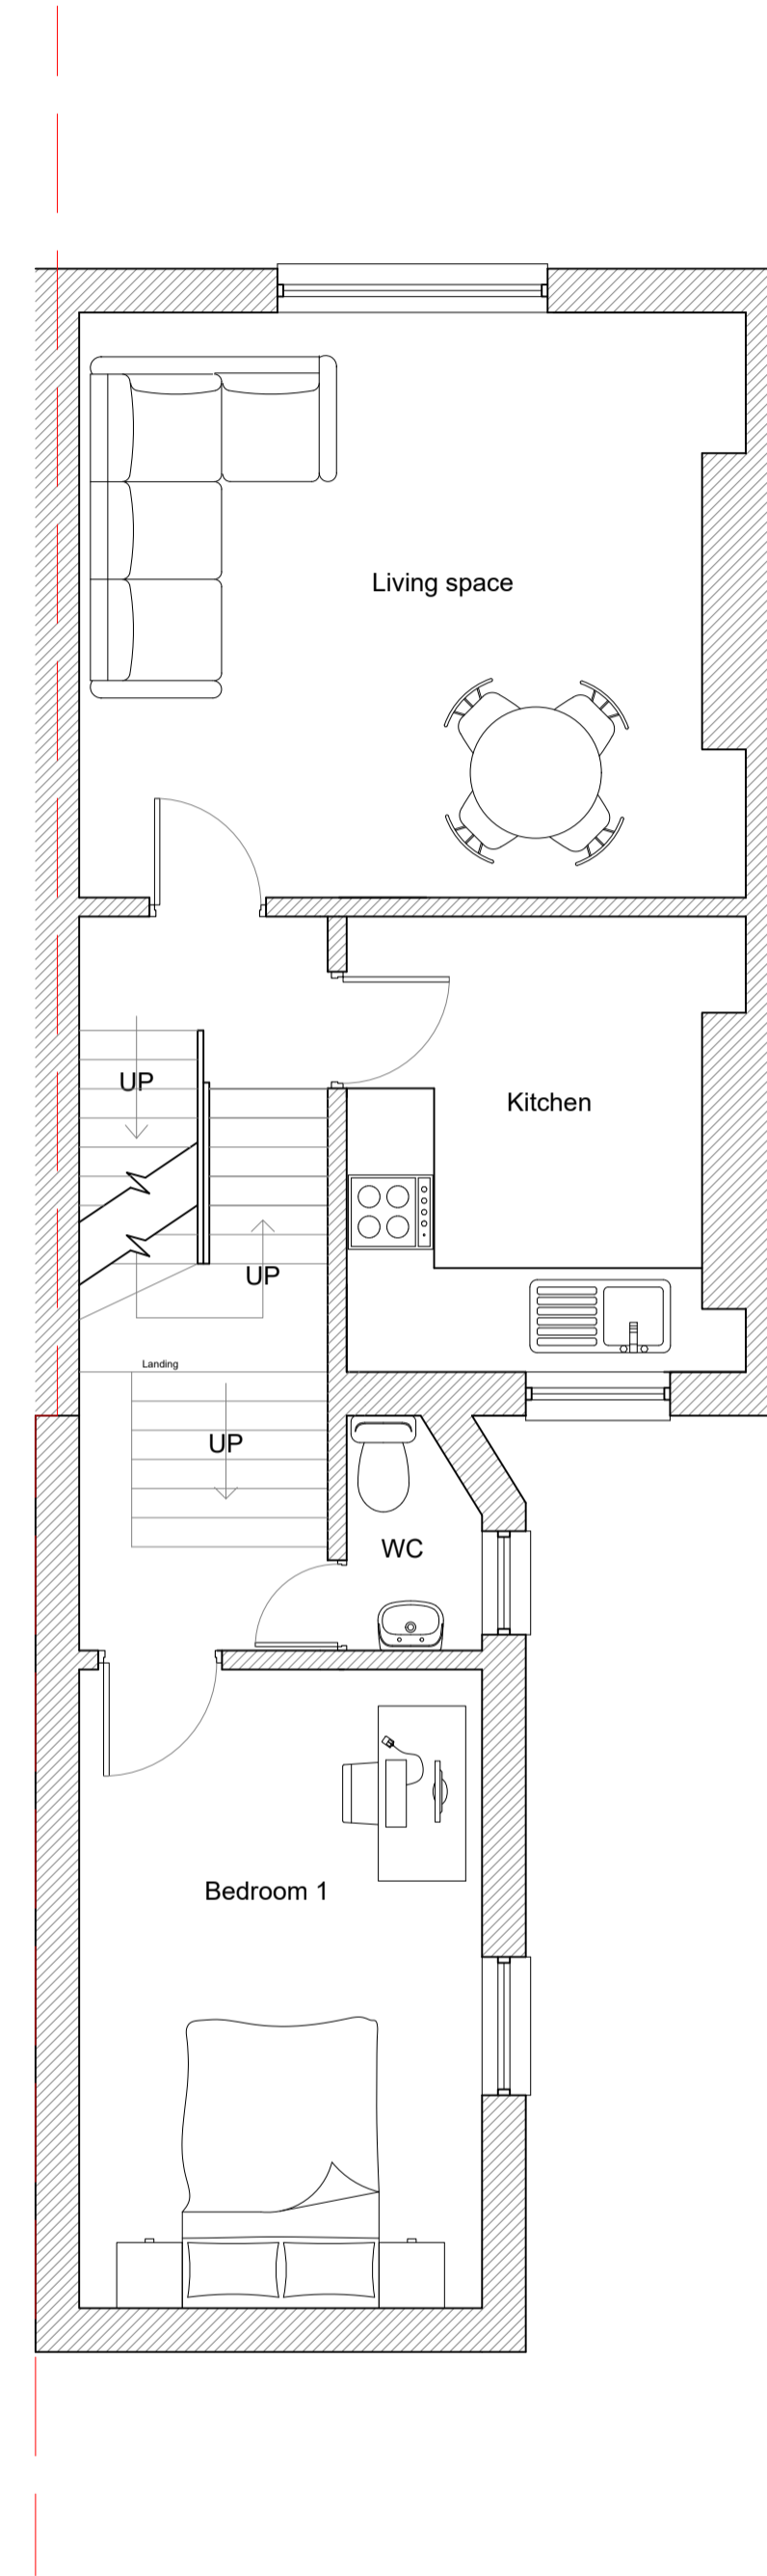

PROPOSED FIRST FLOOR PLAN

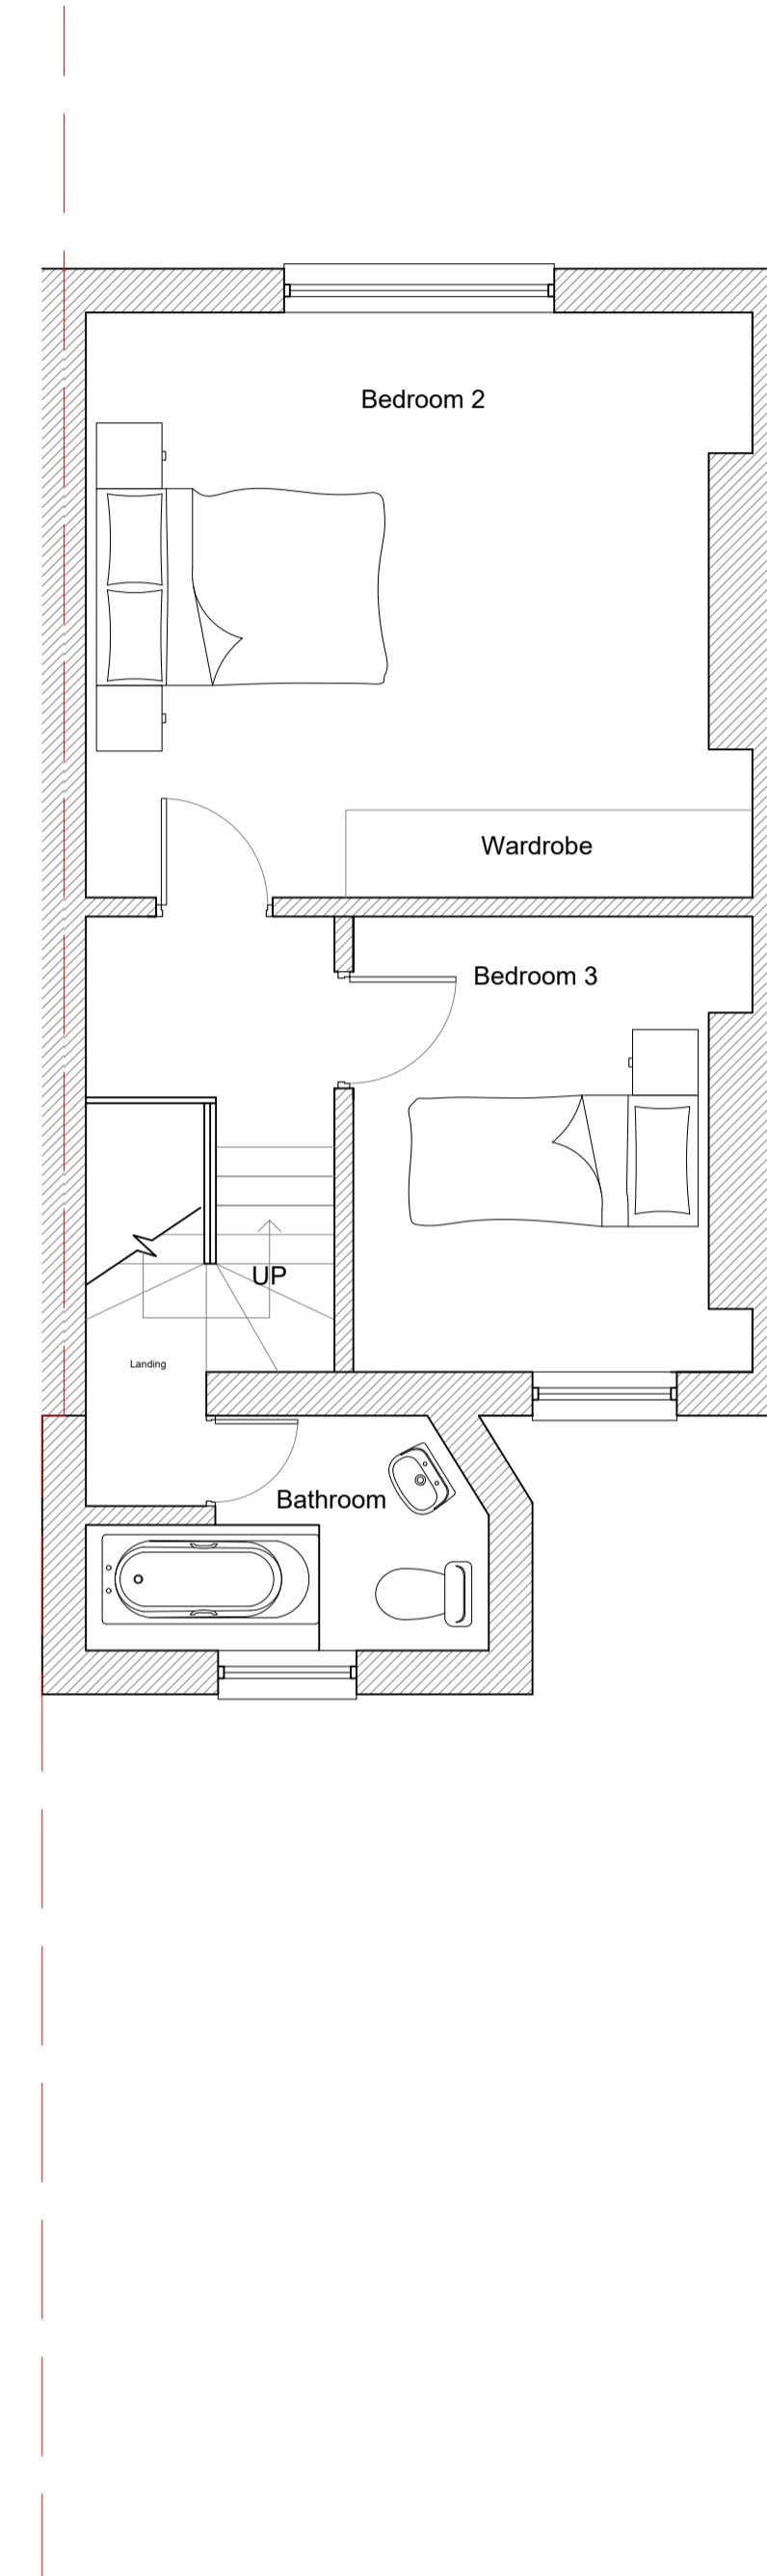

PROPOSED SECOND FLOOR PLAN

 

05 PROPOSED PLANS
SCALE 1:50 @ A1

CRDesignServices

Salvus House, Aykley Heads,
Durham, DH1 5TS
sales@crdesignservices.co.uk
www.crdesignservices.co.uk
Tel: 0191 645 6000

NOTES:

1. All dimensions to be checked on site.
2. Any discrepancies to be reported back to CR Design Services.
3. This drawing is part of a Building Control package, and should only be used for Building Control purposes.
4. Refer to Structural specification for all structural elements.

Rev. Date Description

DRAWING NO

2163 - 05

DRAWN

AD

DATE

17.04.23

SCALE

1:50 @ A1

DRAWING


PROPOSED PLANS

PROJECT


22 QUEENS ROAD,
BRIGHTON,
BN1 3XA



PROPOSED FRONT ELEVATION

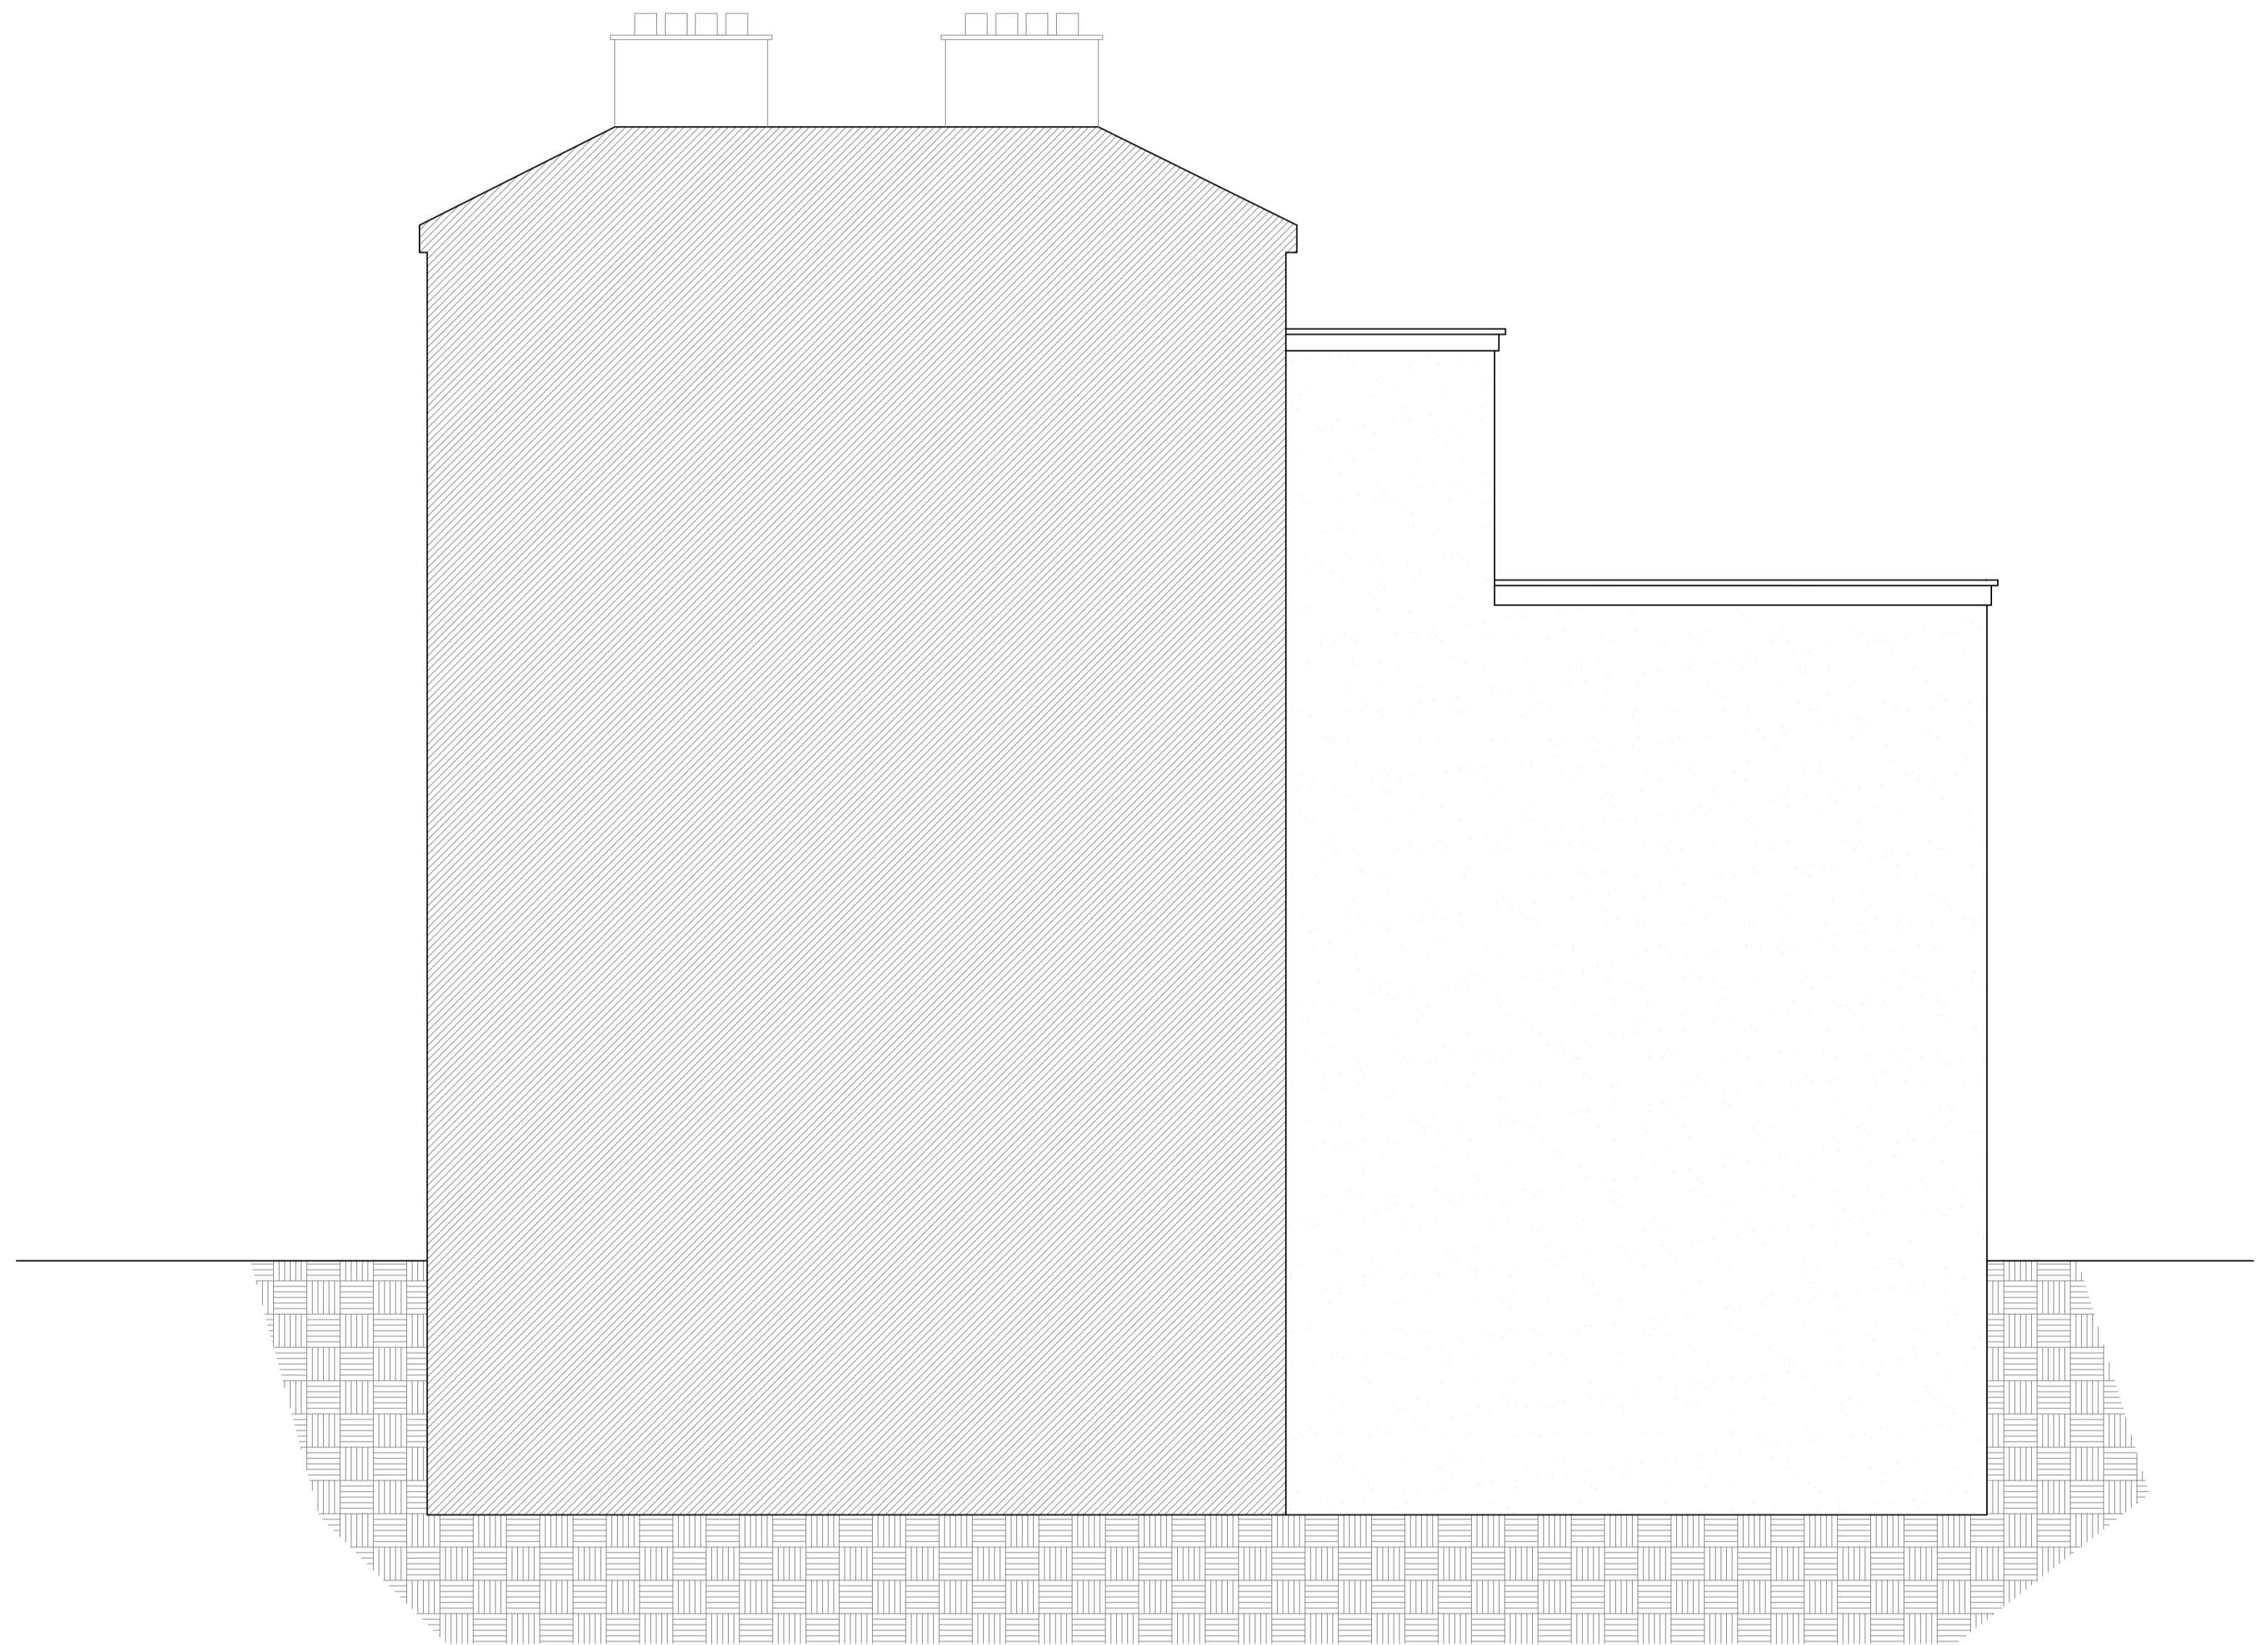

PROPOSED SIDE ELEVATION

 

06 PROPOSED ELEVATION
SCALE 1:50 @ A1

CR Design Services
Salvus House, Aykley Heads,
Durham, DH1 5TS
sales@crdesignservices.co.uk
www.crdesignservices.co.uk
Tel: 0191 645 6000

NOTES:


1. All dimensions to be checked on site.
2. Any discrepancies to be reported back to CR Design Services.
3. This drawing is part of a Building Control package, and should only be used for Building Control purposes.
4. Refer to Structural specification for all structural elements.

Rev.	Date	Description


DRAWING NO	DATE
2163 - 06	17.04.23
DRAWN	SCALE
AD	1:50 @ A1

DRAWING
PROPOSED ELEVATIONS

PROJECT
22 QUEENS ROAD, BRIGHTON, BN1 3XA

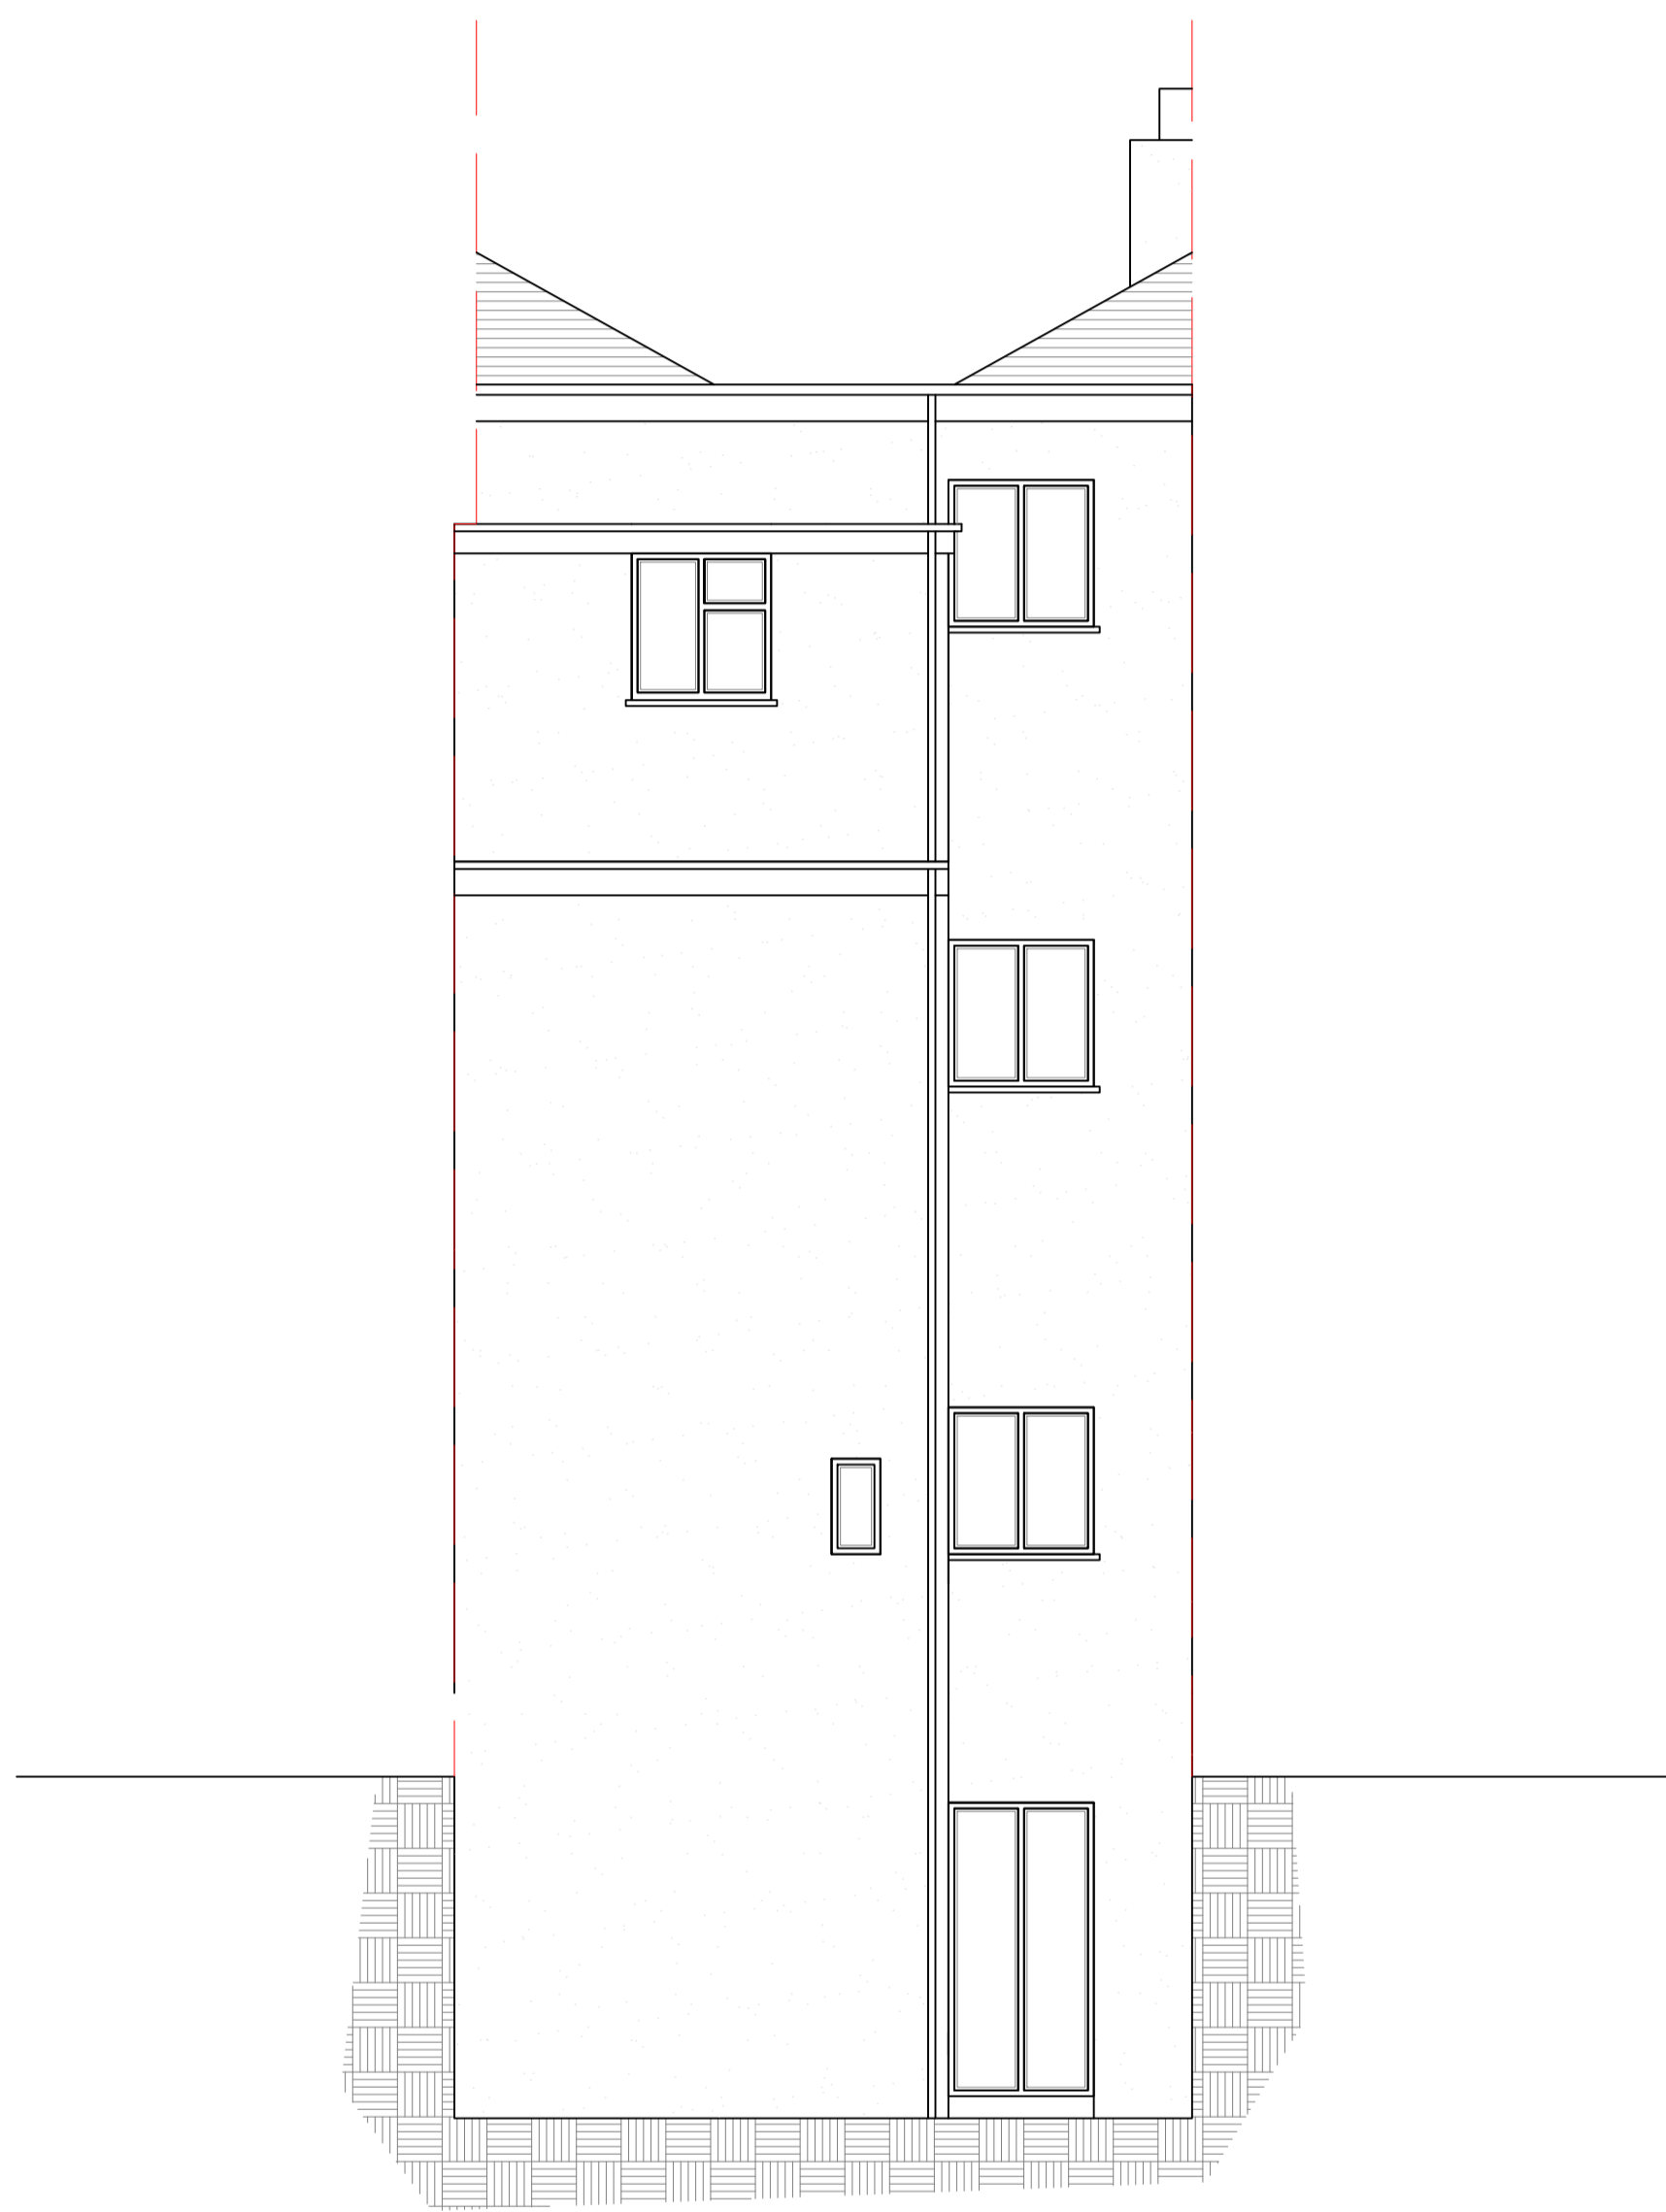

PROPOSED REAR ELEVATION

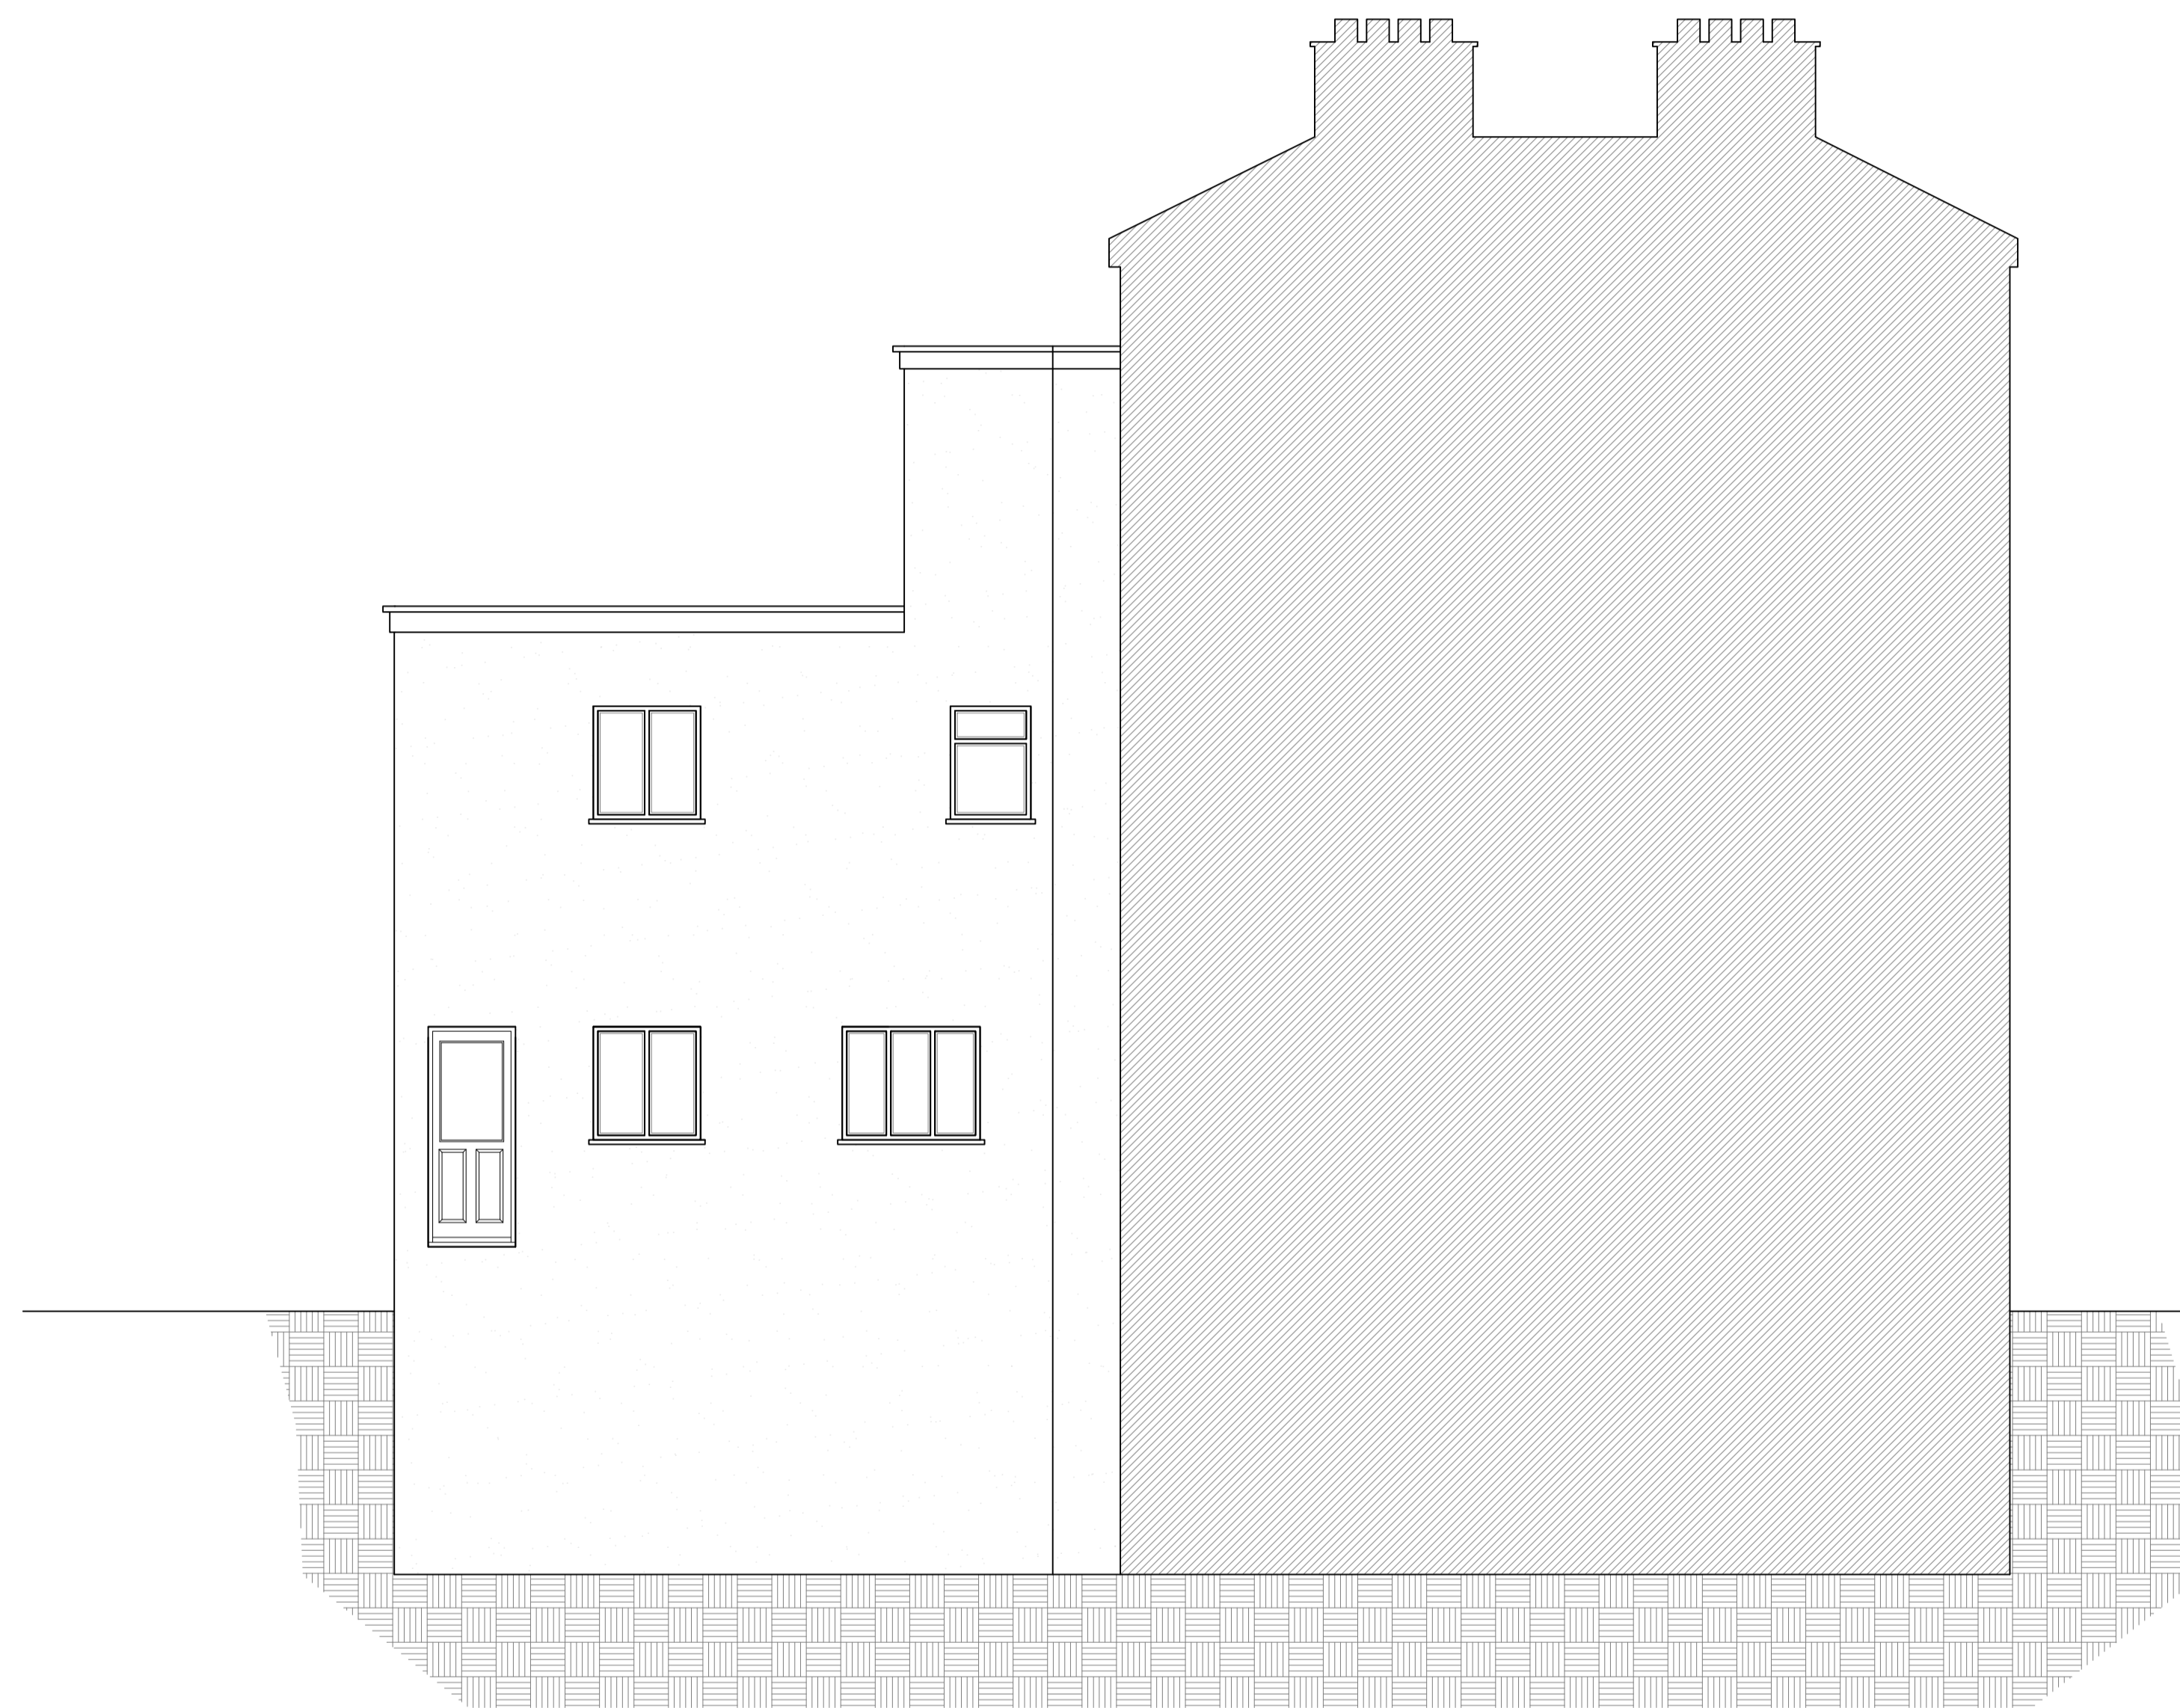

PROPOSED SIDE ELEVATION

07 PROPOSED ELEVATION
SCALE 1:50 @ A1



CR Design Services
Salvus House, Ayley Heads,
Durham, DH1 5TS
sales@crdesignservices.co.uk
www.crdesignservices.co.uk
Tel: 0191 645 6000

NOTES:

1. All dimensions to be checked on site.
2. Any discrepancies to be reported back to CR Design Services.
3. This drawing is part of a Building Control package, and should only be used for Building Control purposes.
4. Refer to Structural specification for all structural elements.

Rev. Date Description

DRAWING NO

DATE

DRAWING

PROJECT

2163 - 07

17.04.23

PROPOSED ELEVATION


22 QUEENS ROAD,
BRIGHTON,
BN1 3XA

DRAWN


SCALE

AD


1:50 @ A1

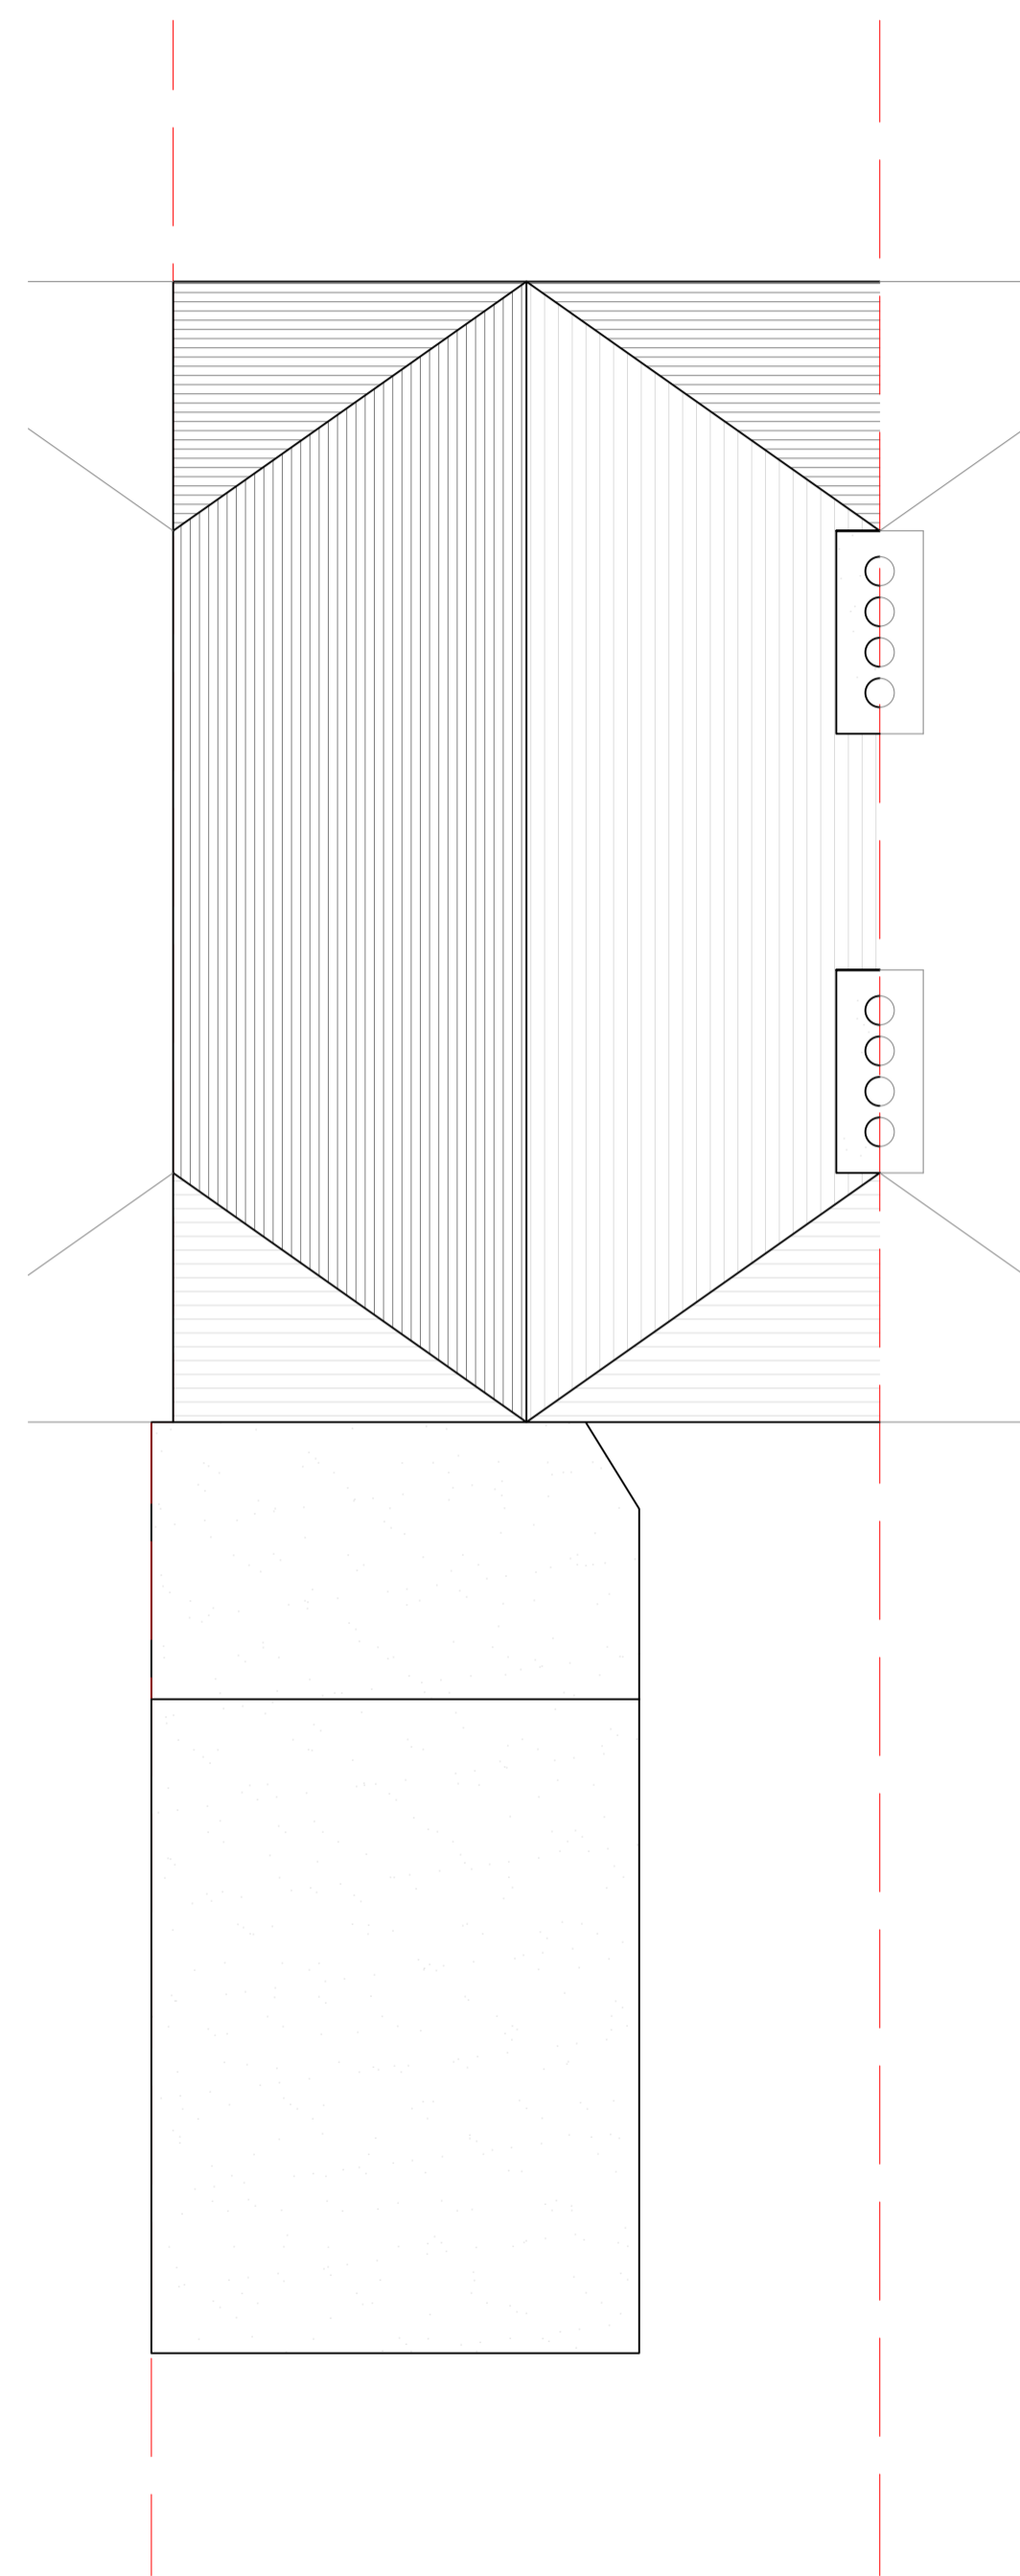

EXISTING ROOF PLAN

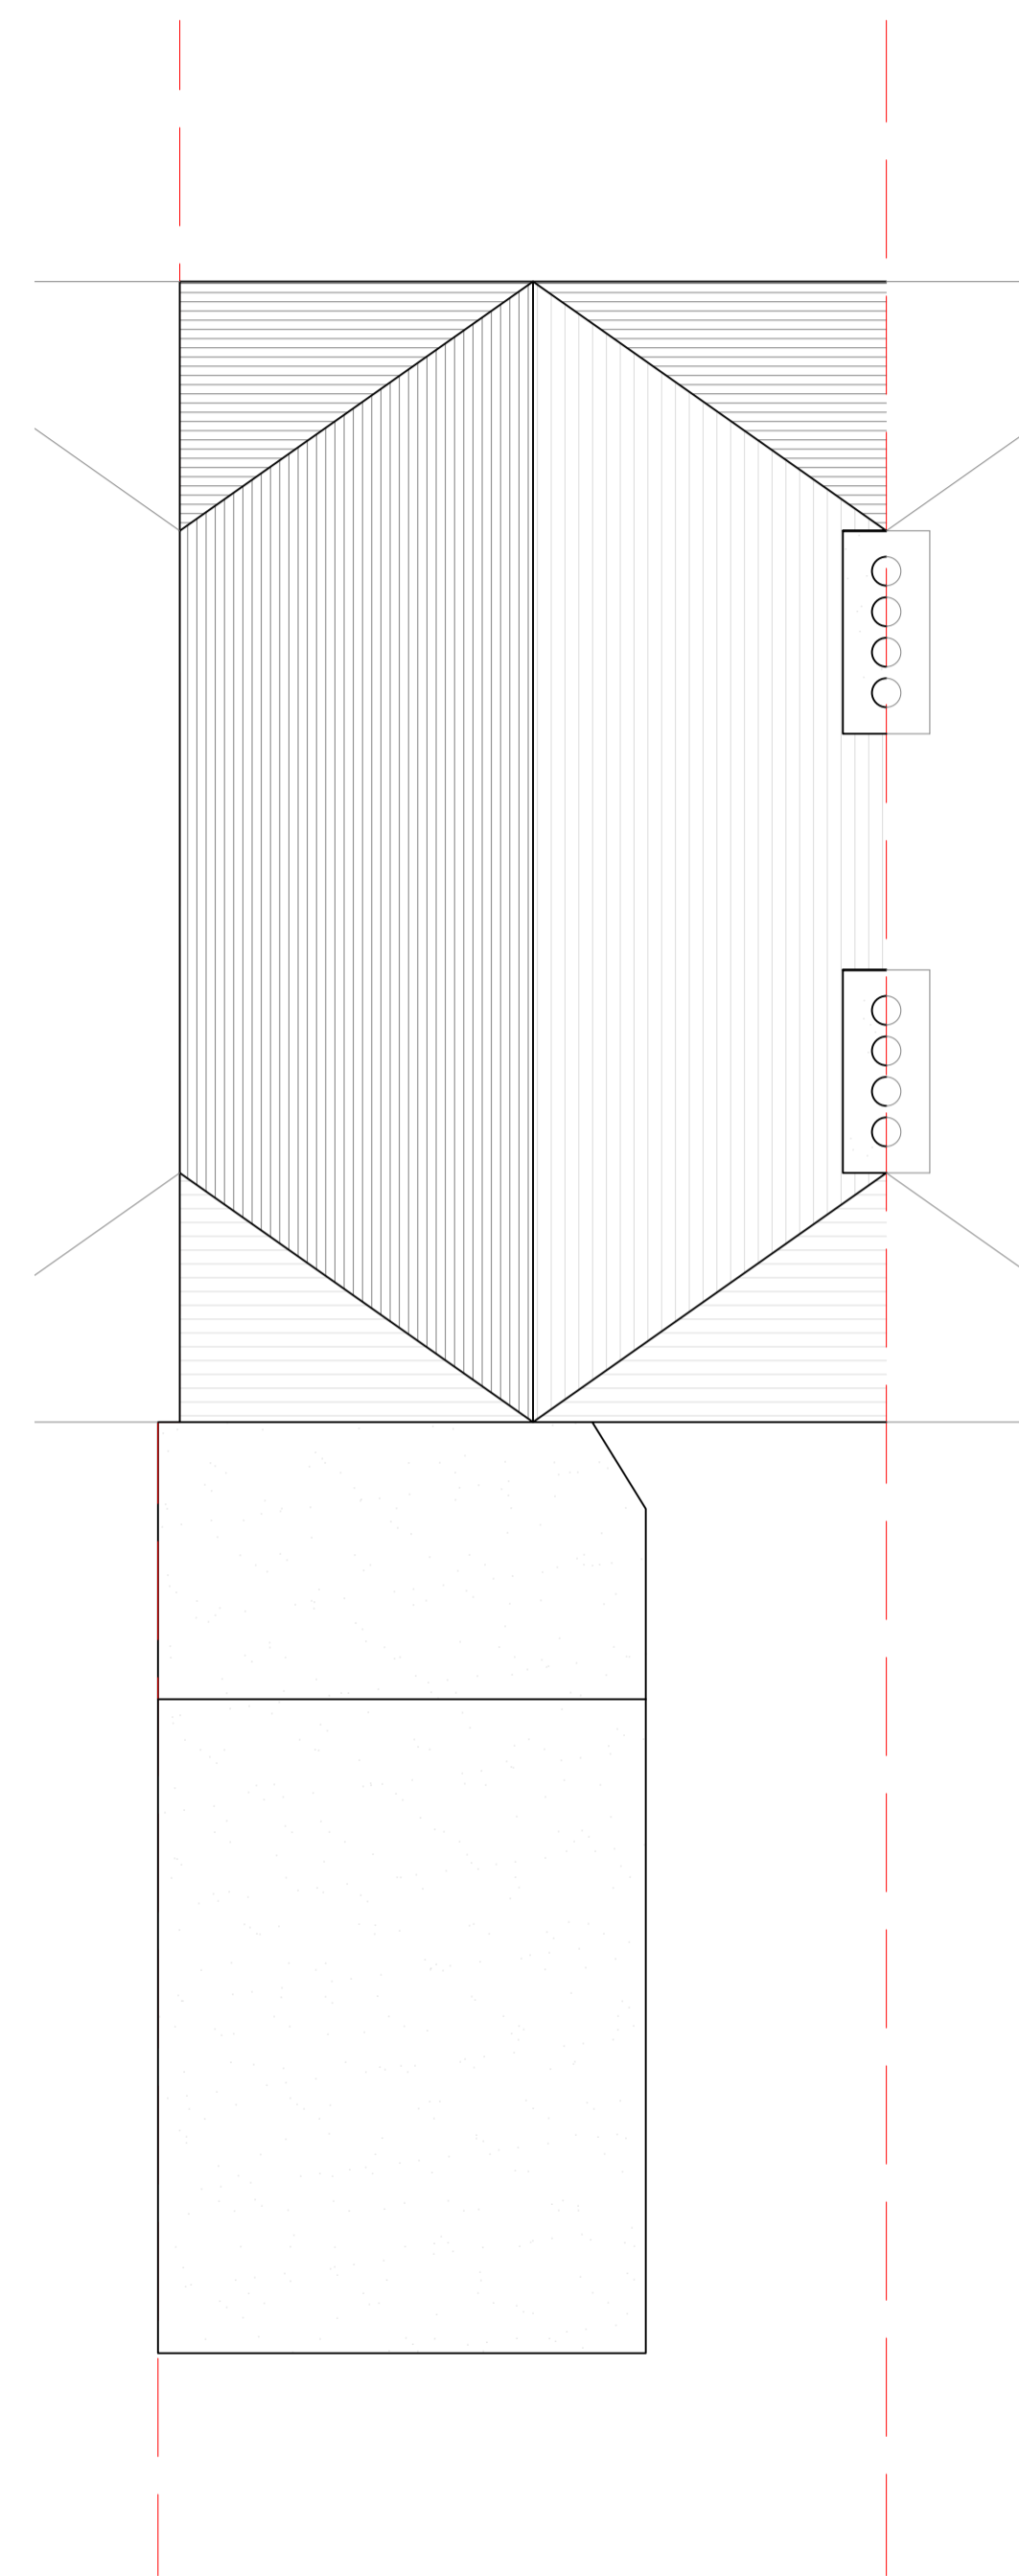

PROPOSED ROOF PLAN

 

08 EXISTING AND PROPOSED ROOF PLAN
SCALE 1:50 @ A1

NOTES:

1. All dimensions to be checked on site.
2. Any discrepancies to be reported back to CR Design Services.
3. This drawing is part of a Building Control package, and should only be used for Building Control purposes.
4. Refer to Structural specification for all structural elements.

CRDesignServices

Salvus House, Aykley Heads,
Durham, DH1 5TS
sales@crdesignservices.co.uk
www.crdesignservices.co.uk
Tel: 0191 645 6000

Rev | Date | Description

DRAWING NO	DATE	DRAWING	PROJECT
2163 - 08	17.04.23	EXISTING AND PROPOSED ROOF PLANS	22 QUEENS ROAD, BRIGHTON, BN1 3XA
DRAWN	SCALE		
AD	1:50 @ A1		