
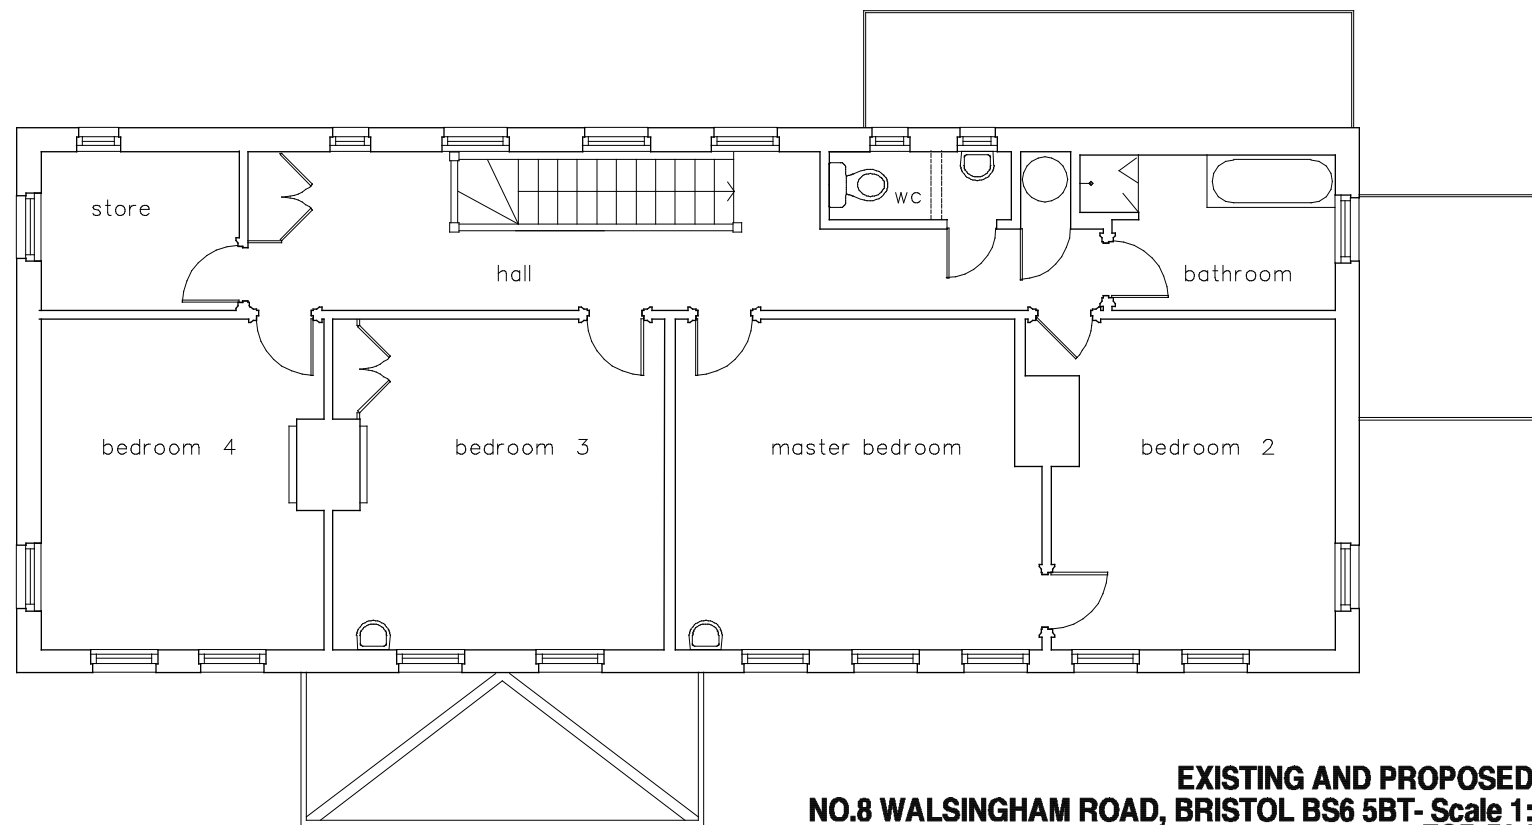


PROPOSED FIRST FLOOR

 


EXISTING FIRST FLOOR

**EXISTING AND PROPOSED FIRST FLOOR PLANS
NO.8 WALSINGHAM ROAD, BRISTOL BS6 5BT- Scale 1:100@A3 and 1:50@A1
FOR PLANNING - date 28.02.24**

© HARVEY LANGSTON-JONES architect
37 POTTERY LANE, LONDON W11 4LY

Rev.

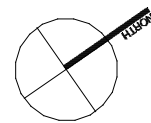

Rev.

tel: 020 75982160
email: h@langstonjones.com

DR. 05